
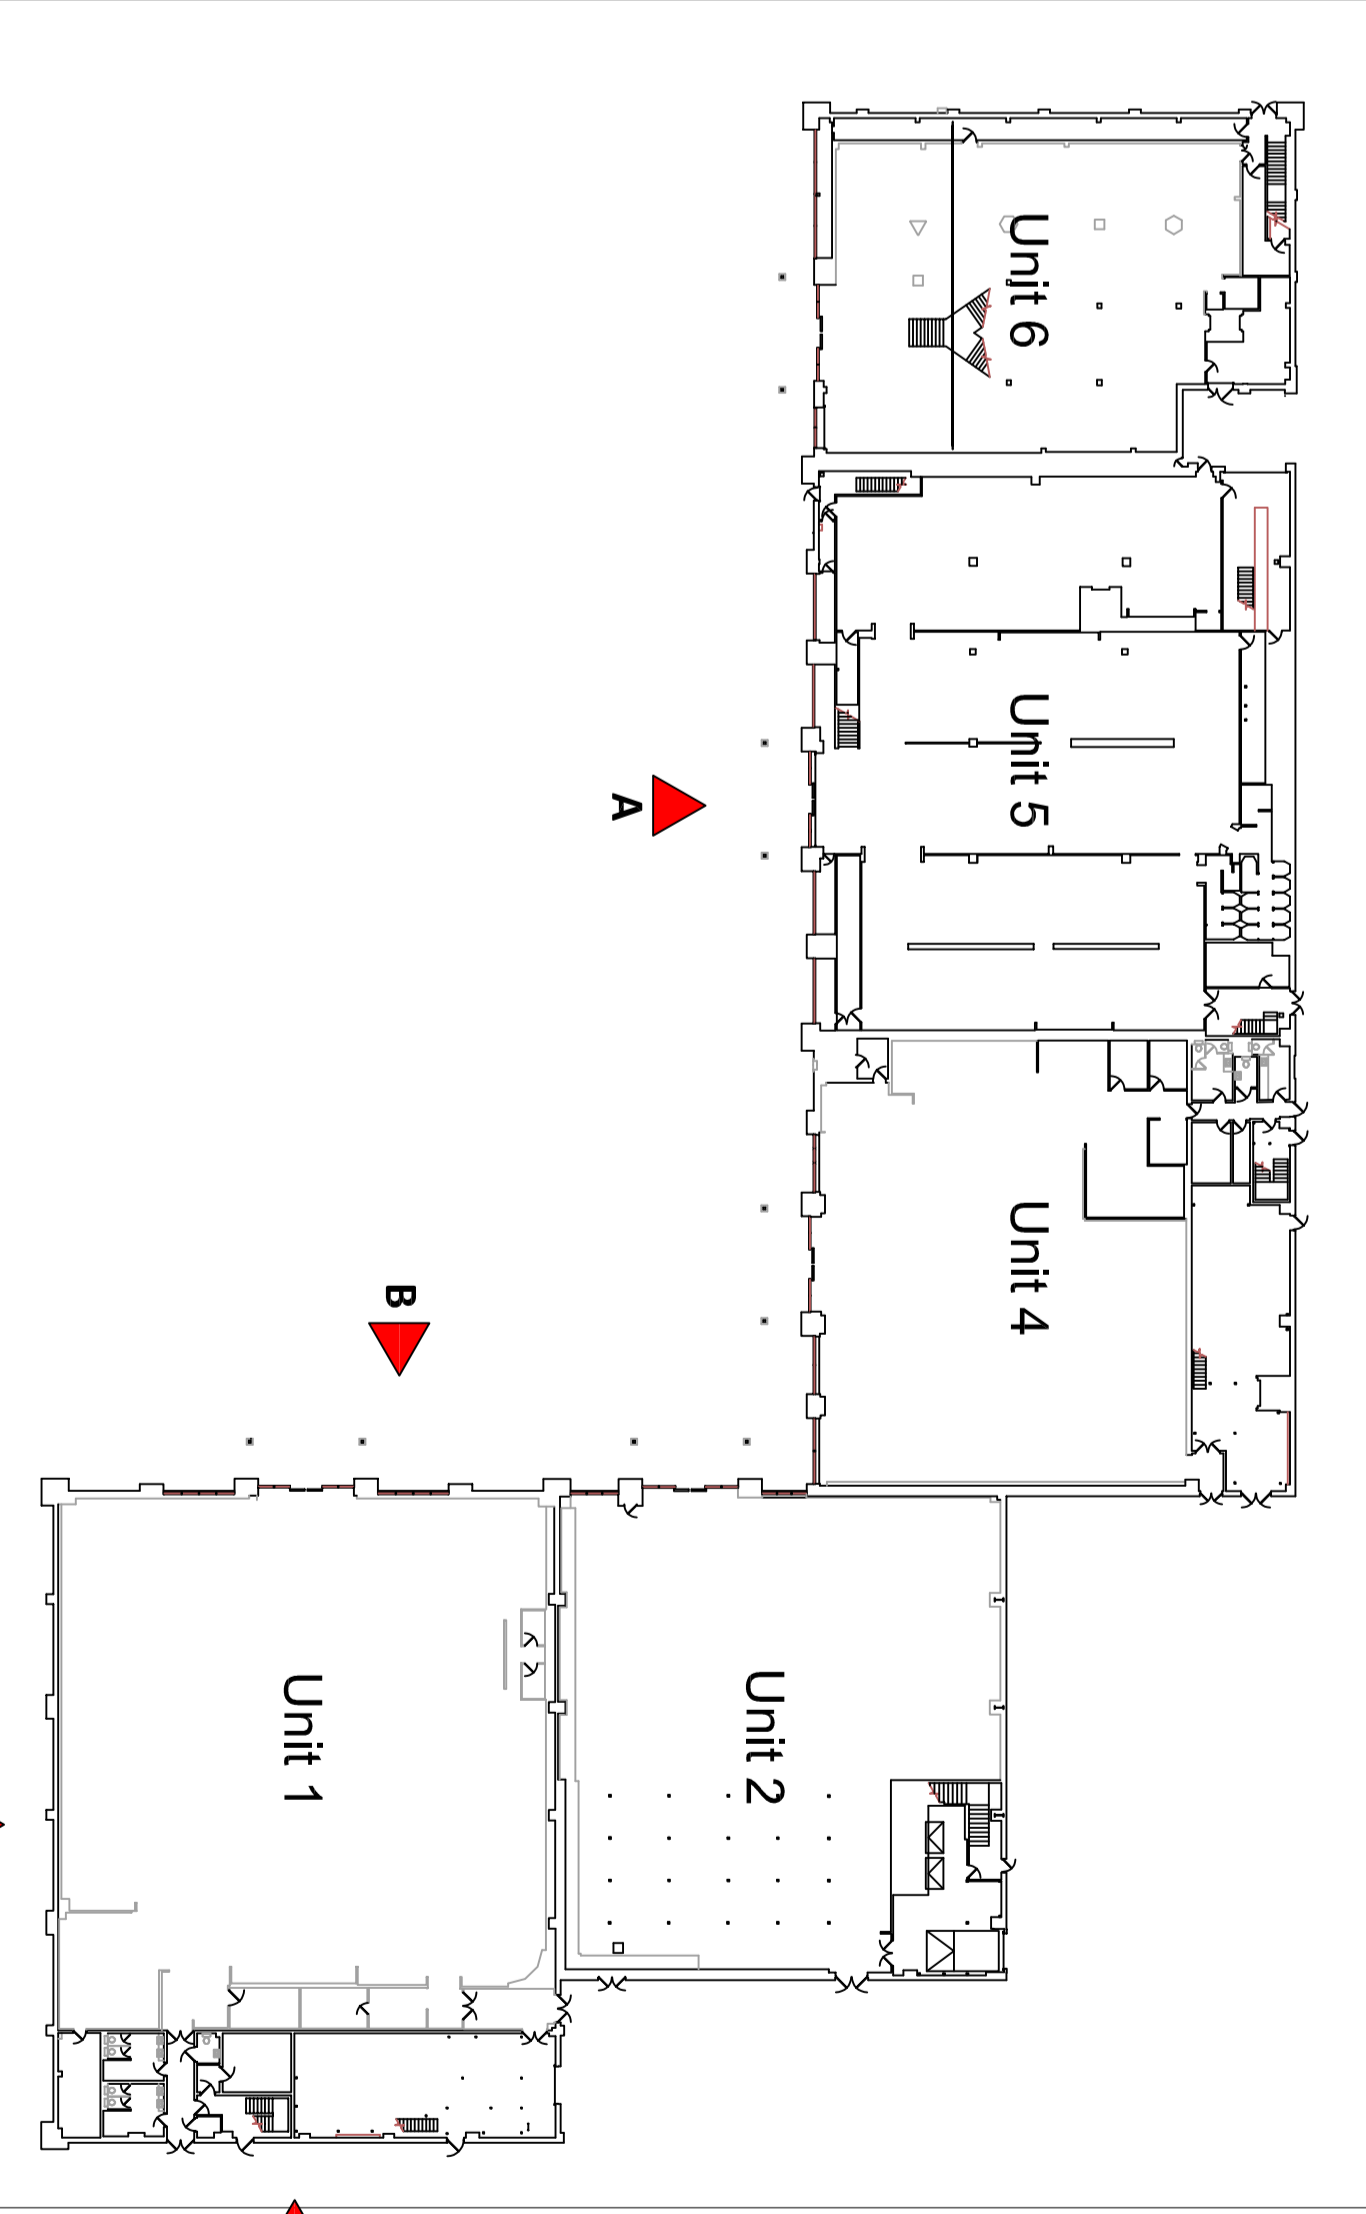
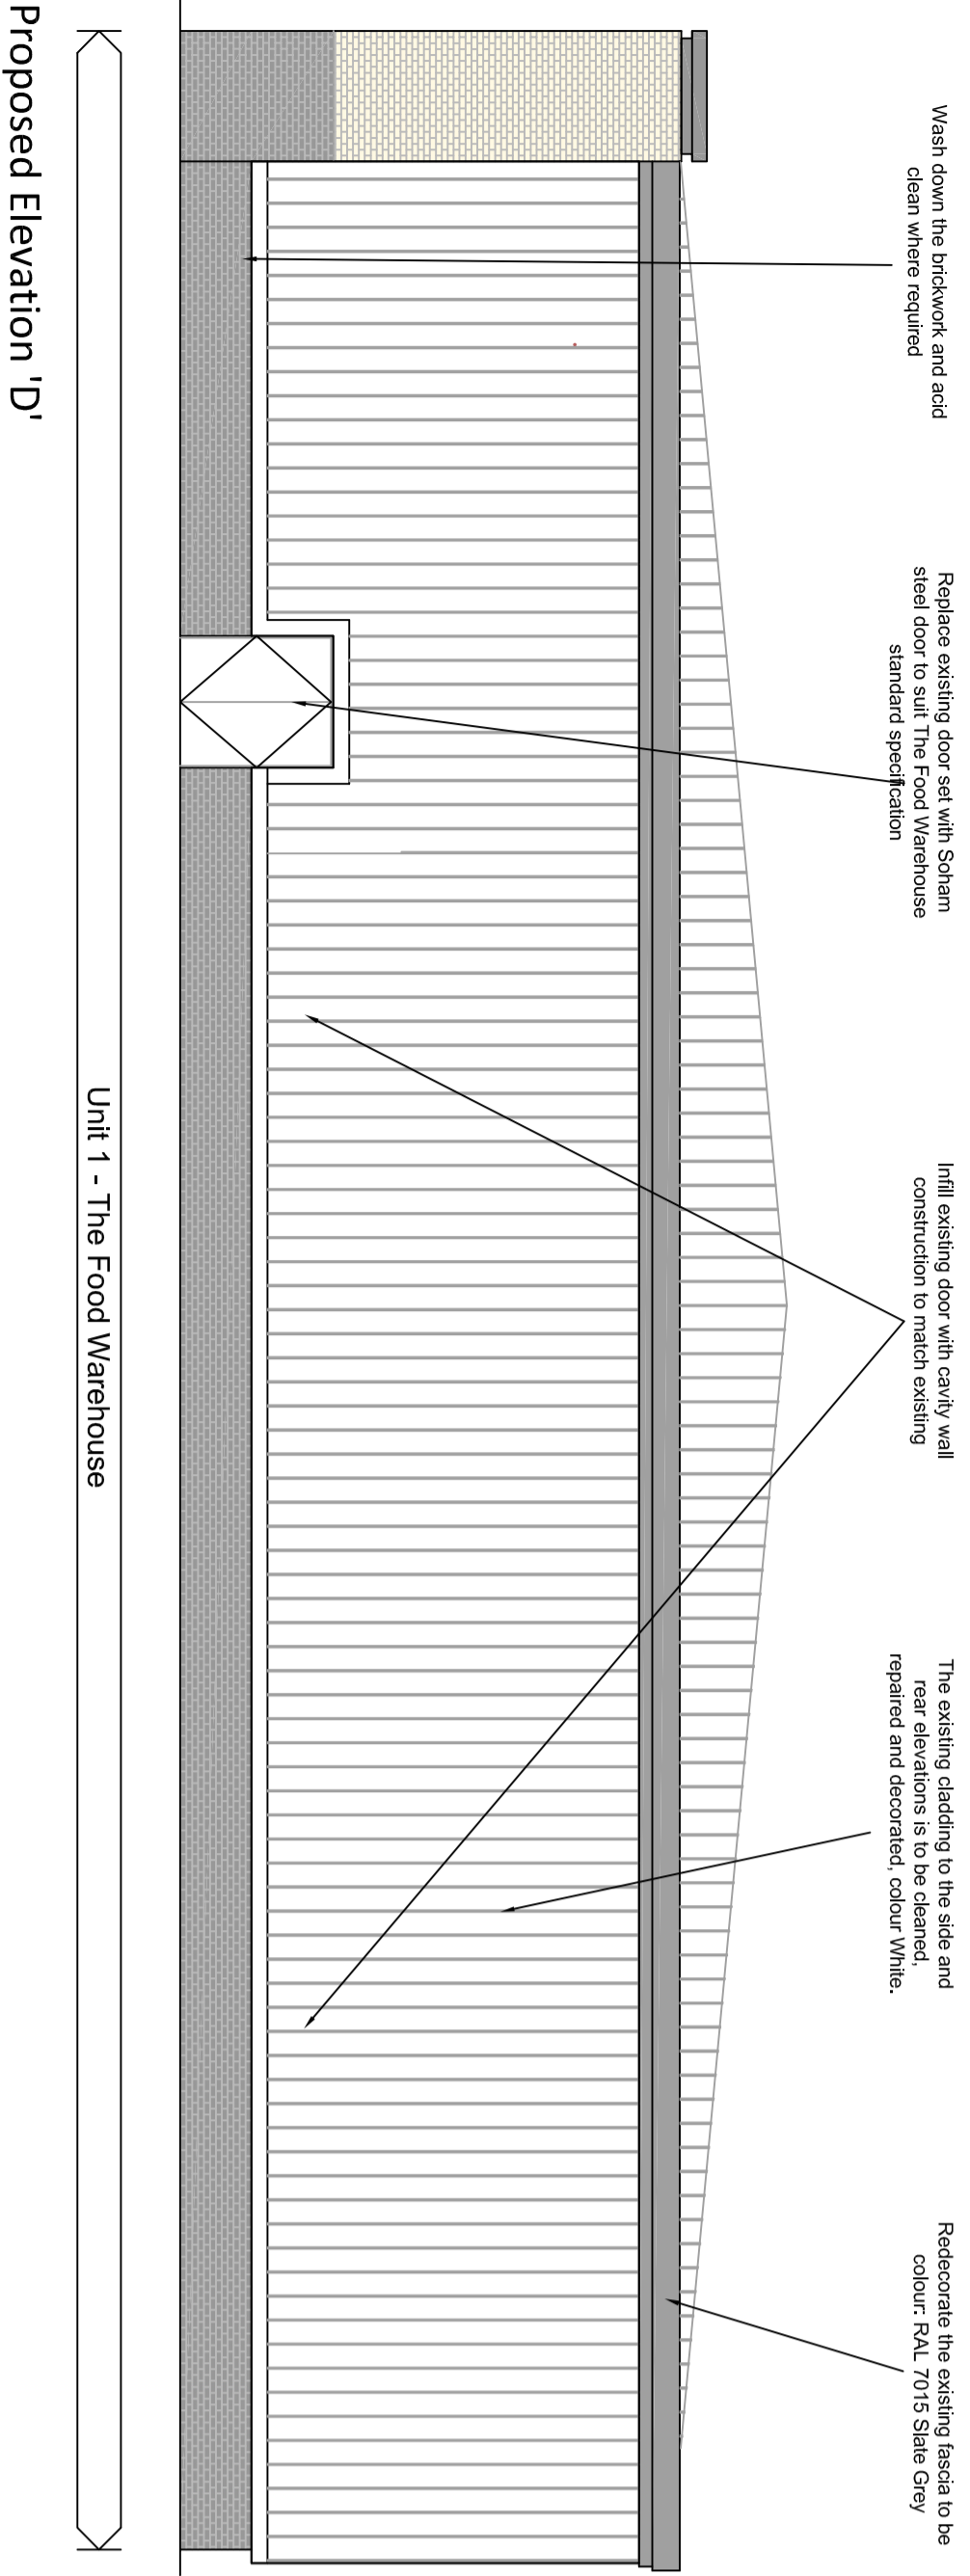
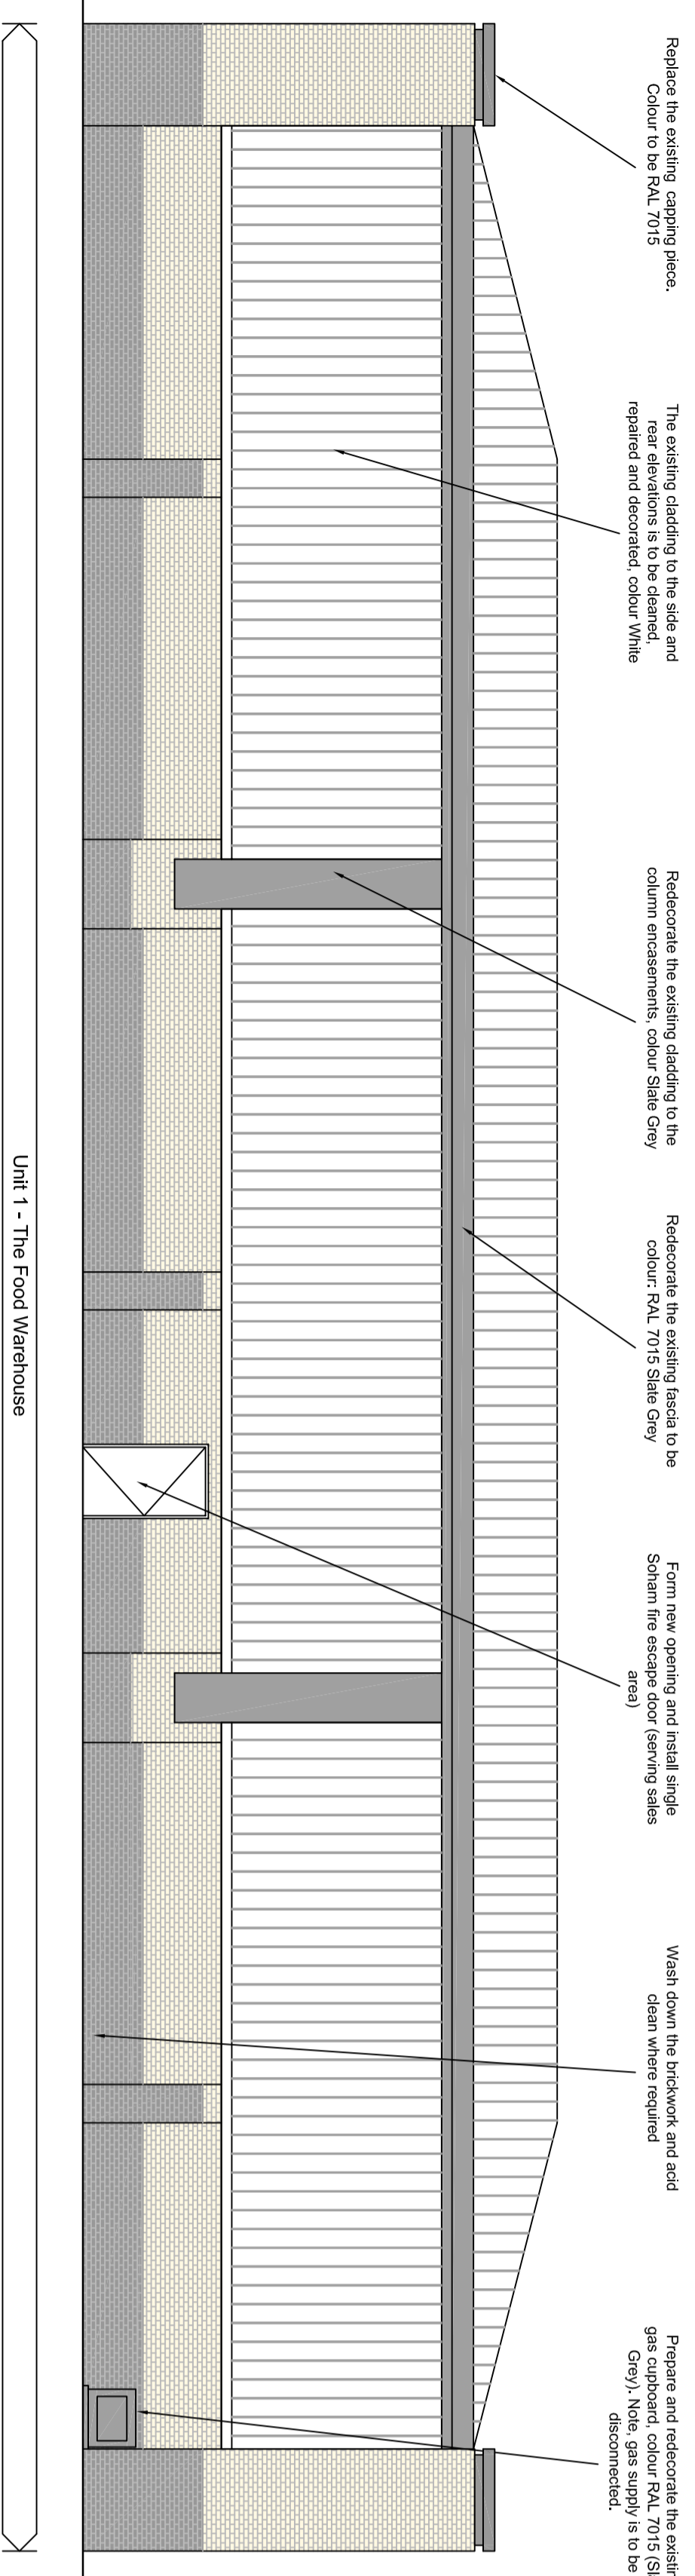
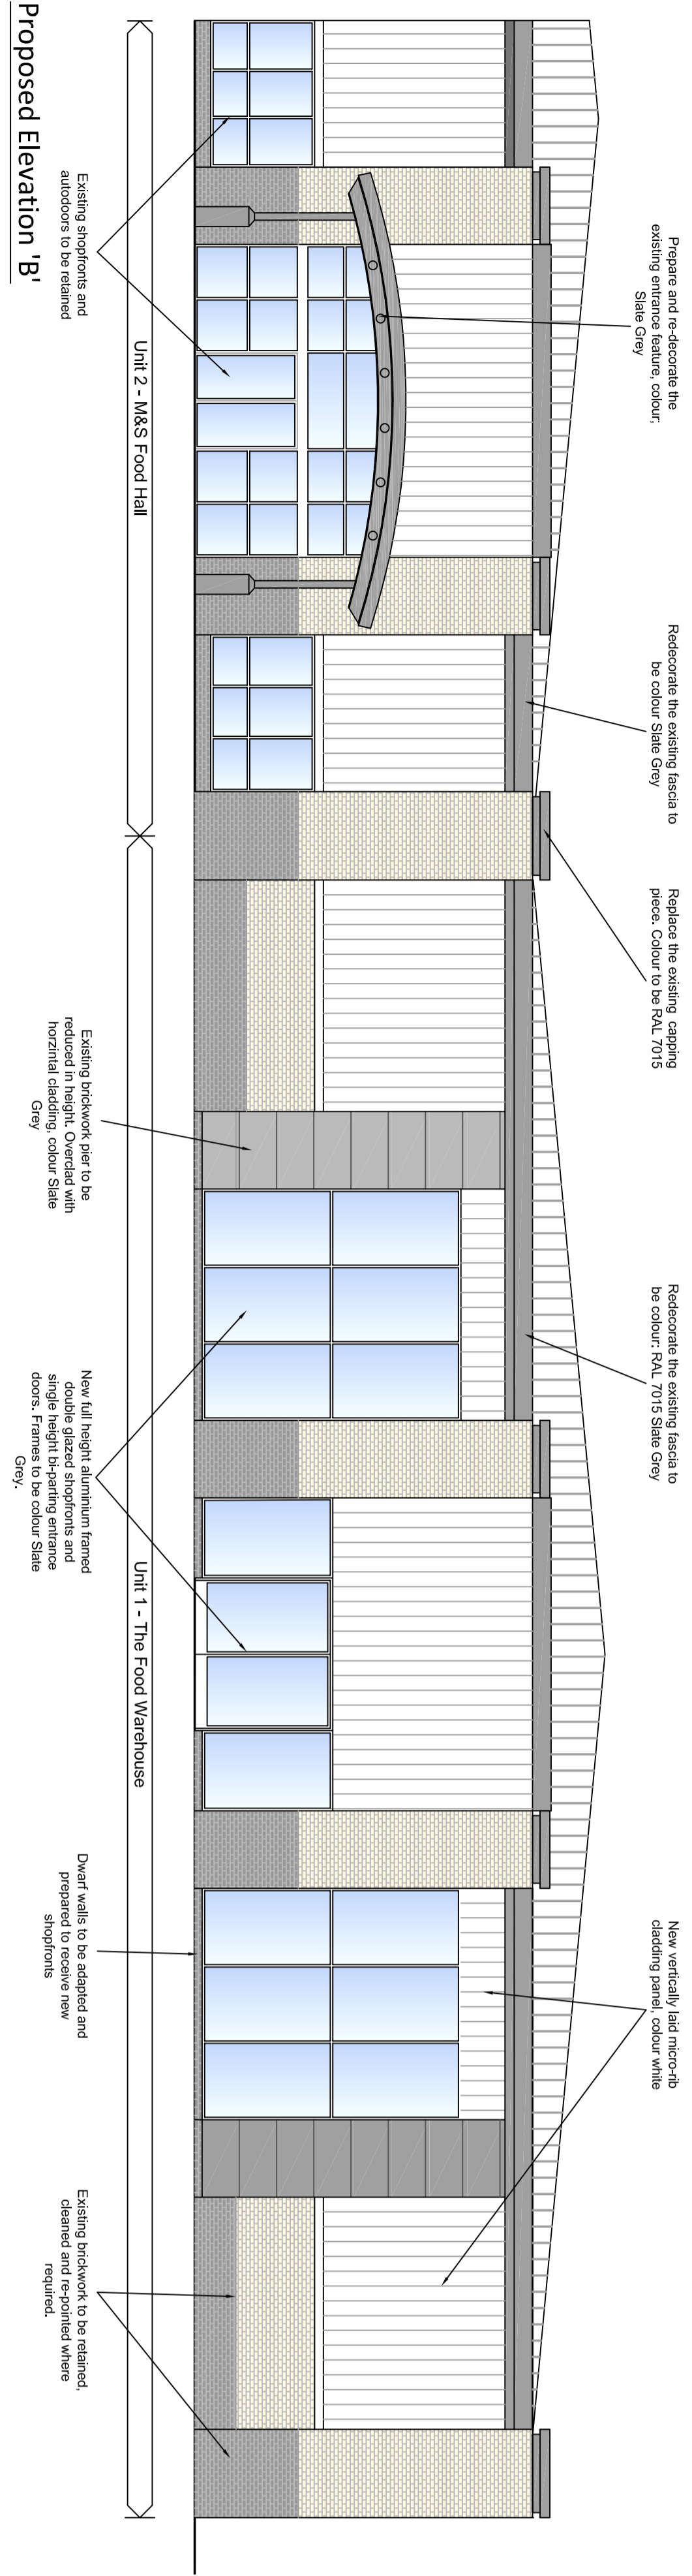
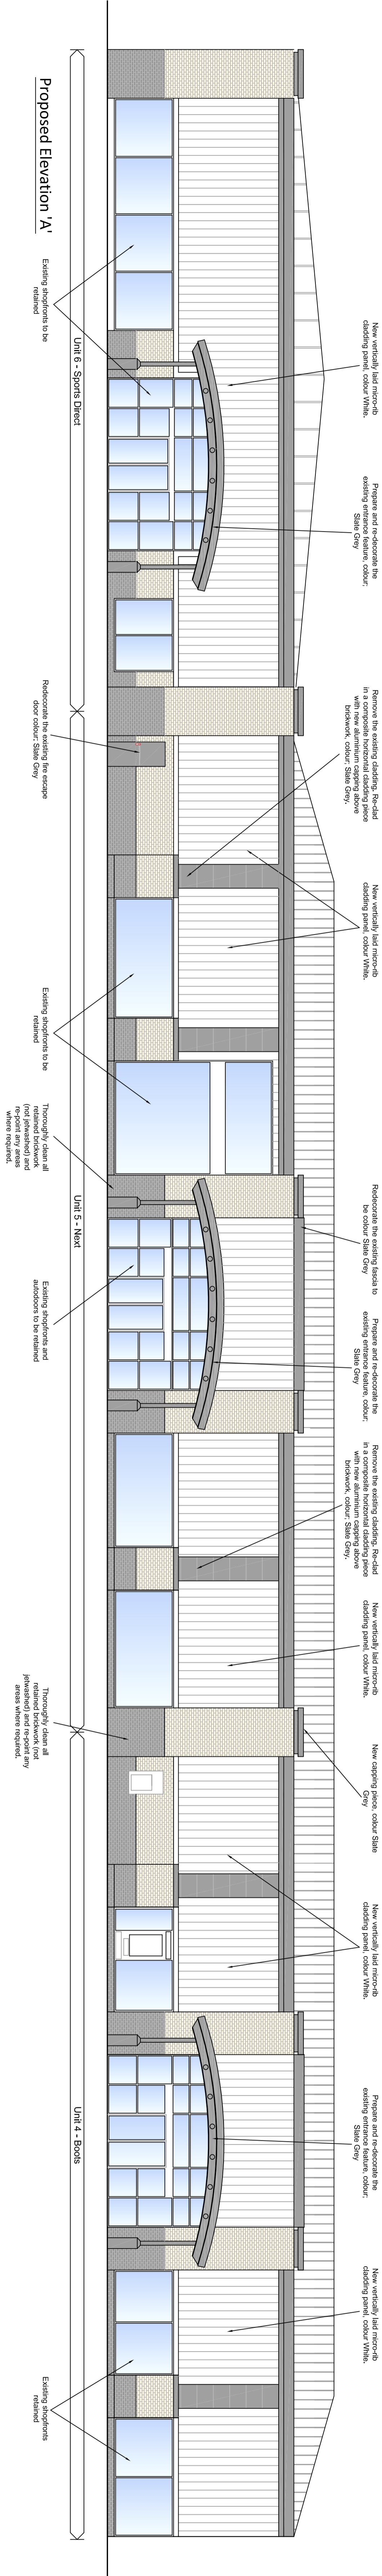


NOTE: This drawing is subject to copyright and is not to be used without express permission. This drawing is subject to the Planning, Building Regulations and all other necessary consents. The client acknowledges that the drawings are subject to a site survey and are to be provided on the part of construction.

This project falls under the Construction Design and Management Regulations 2015 whether domestic or commercial. The client acknowledges that the drawings are a legal requirement. These drawings are to be provided on the part of construction. The client acknowledges that the drawings are a legal requirement. These drawings are to be provided on the part of construction.

www.ise.pro.uk their CDM regulations 2015.

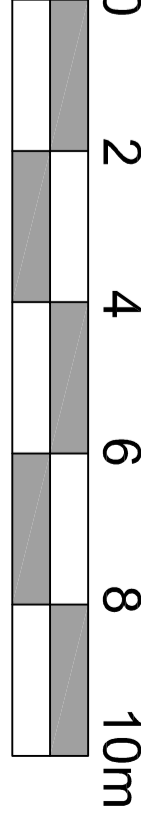

Client: A. 18/12/2020. Minor amendments

Drawn By: LG Date: July 2020

Scale: 1:100 Sheet: A0

2020 Drawing Number: 1877-PL05

Project: bwp bourne wood partnership

Proposed Elevations

Project Management And Cost Control Of Construction Projects