

Adjacent Properties and Boundaries are shown for illustrative purposes only and have not been surveyed unless otherwise stated.
 All areas shown are approximate and should be verified before forming the basis of a decision.
 Do not scale other than for Planning Application purposes.
 All dimensions must be checked by the contractor before commencing work on site.
 No deviation from this drawing will be permitted without the prior written consent of the Architect.
 The copyright of this drawing remains with the Architect and may not be reproduced in any form without prior written consent.
 Ground Floor Slabs, Foundations, Sub-Structures, etc. All work below ground level is shown provisionally. Inspection of ground condition is essential prior to work commencing.
 Reassessment is essential when the ground conditions are apparent, and redesign may be necessary in the light of soil conditions found. The responsibility for establishing the soil and sub-soil conditions rests with the contractor.

Formal lawn

'The Woodland'

The Levine Building
(Under Construction)

Presidents
Garage

Library



Weston Library

Library Quadrangle

Small Quadrangle

PARKS ROAD

63 . 2 m

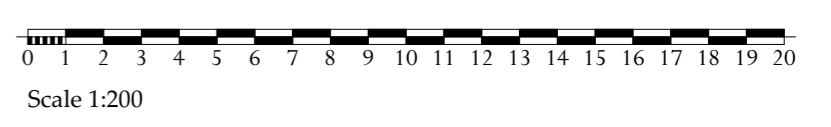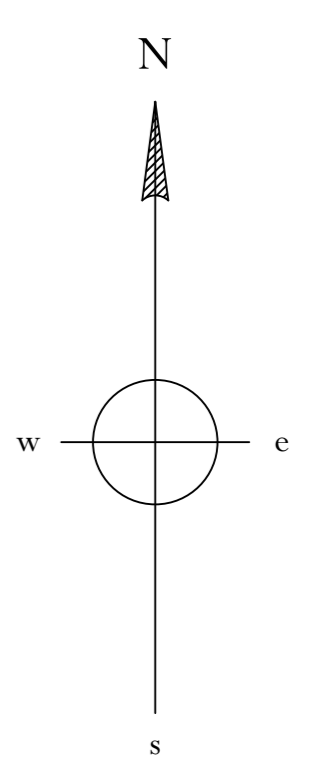

B	07.01.21	Planning Submission - Layout of Tool shed/Glass house/Cold Frame/Compost Area amended	Phon
A	27.11.20	Planning submission	Phon
/	24.11.20	Planning submission	VM
Rev	Date	Description	Initials

PROJECT Trinity College
Proposed Gardener's Store, Greenhouse,
President's Garage, Small Quad

TITLE: Block Plan

SCALE: 1:200 @A1

DATE: 19/01

DRAWING No: 5446/71B

DRAWN BY: SR

ADAM ARCHITECTURE

OLD HYDE HOUSE, 75 HYDE STREET
WINCHESTER, HAMPSHIRE, SO23 7DW
TELEPHONE: 01962 843843 FACSIMILE: 01962 843303
www.adamarchitecture.com contact@adamarchitecture.com

LONDON OFFICE: 6 QUEEN SQUARE, WC1N 3AT
TELEPHONE: 020 7841 0140 FACSIMILE: 01962 843303
ADAM ARCHITECTURE IS A TRADING NAME OF ADAM ARCHITECTURE LIMITED