
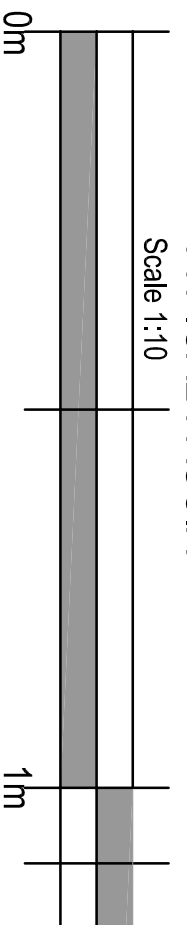


**FONT:** Eurostile  
**FONT COLOUR:** cmyk = 0,0,0,0, (white)


**SURROUND COLOUR -** cmyk = 0,0,0,100 (black)

**NOTE MACHINE RED -** cmyk = 15,100,100,0  
**NOTEMACHINE BLUE -** cmyk = 100,90,10,0

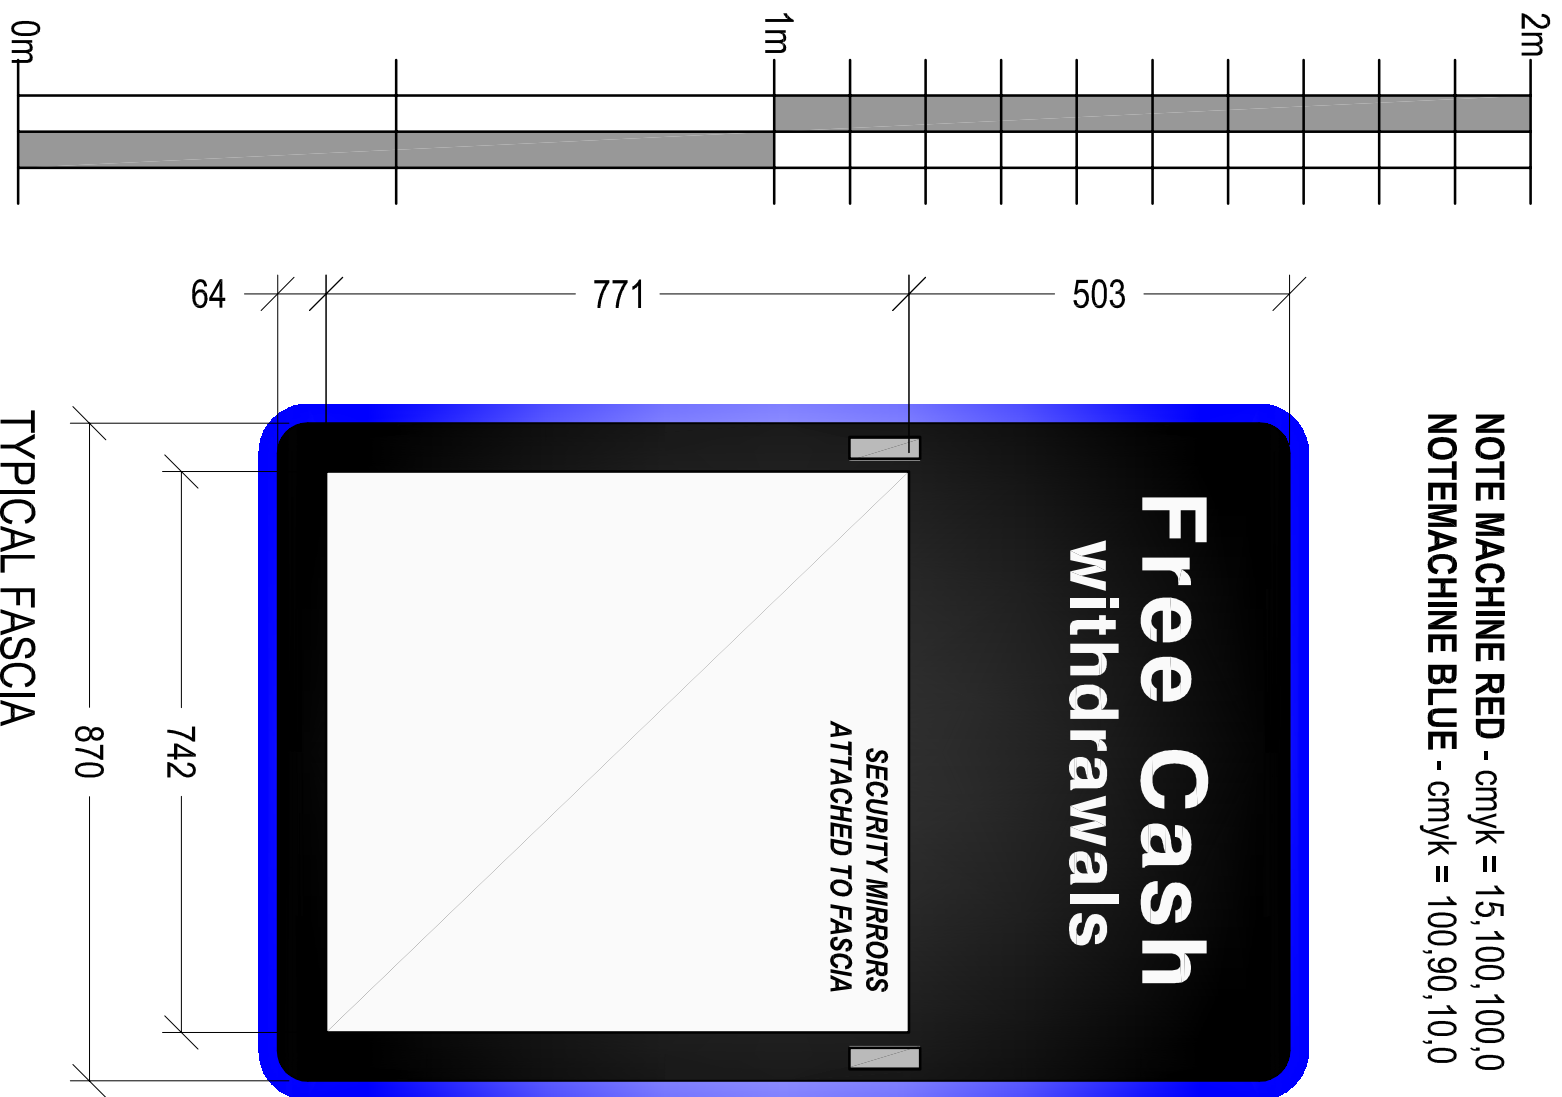


**TYPICAL FASCIA**

Scale 1:10

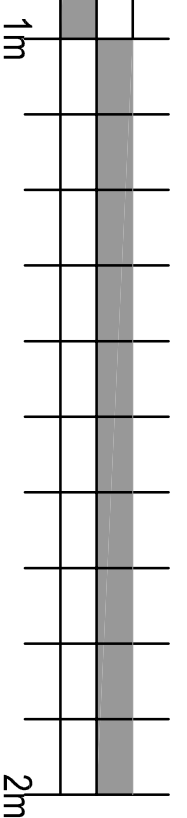

**NOTE:** BLUE HALO  
 illumination levels 286.478 cd/m

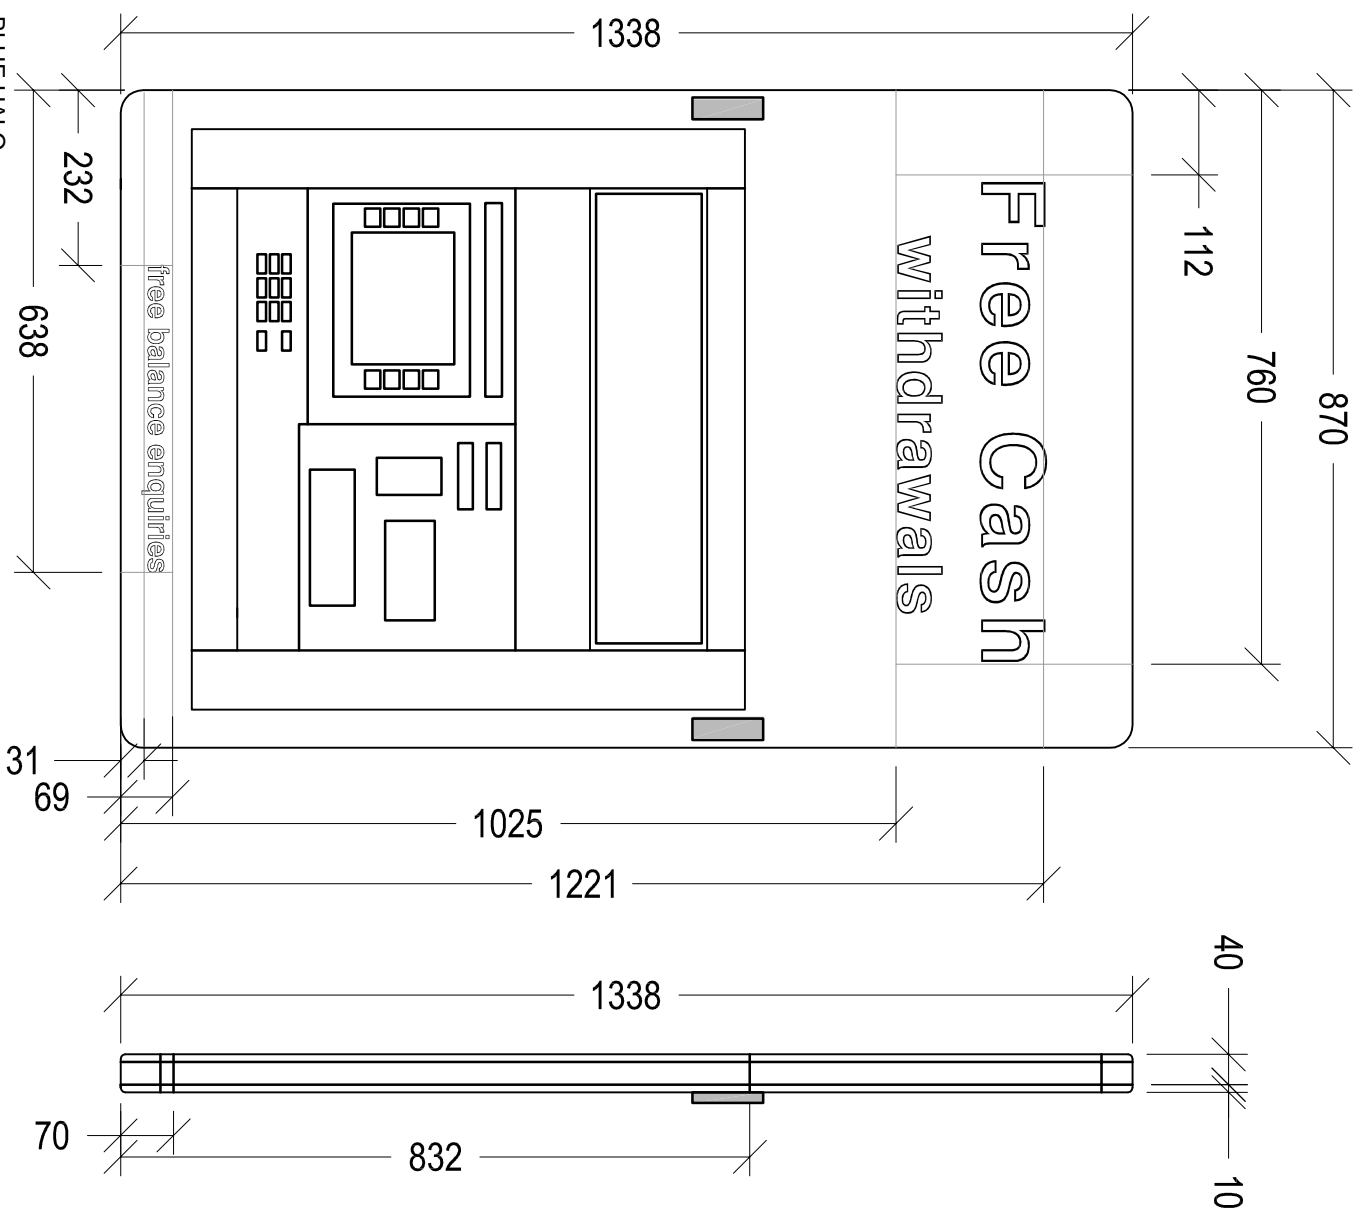

Date:	Comments:	By:

**GENERAL NOTES:**  
 1) All dimensions in millimeters unless otherwise stated.

**Project:**  
**NOTE MACHINE**  
 GENERAL SITE INSTALLATION  
 ARRANGEMENTS

<b>Drawing Title:</b> TYPICAL FASCIA ELEVATIONS - 5887			
<b>Ref:</b> NM-GA-F1-B	<b>Date:</b> 29-01-2018	<b>Rev:</b>	
<b>Scale:</b> 1:10	<b>Paper:</b> A3	<b>Date Rev:</b>	