
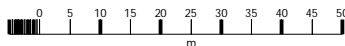


# 138 Oxford Road

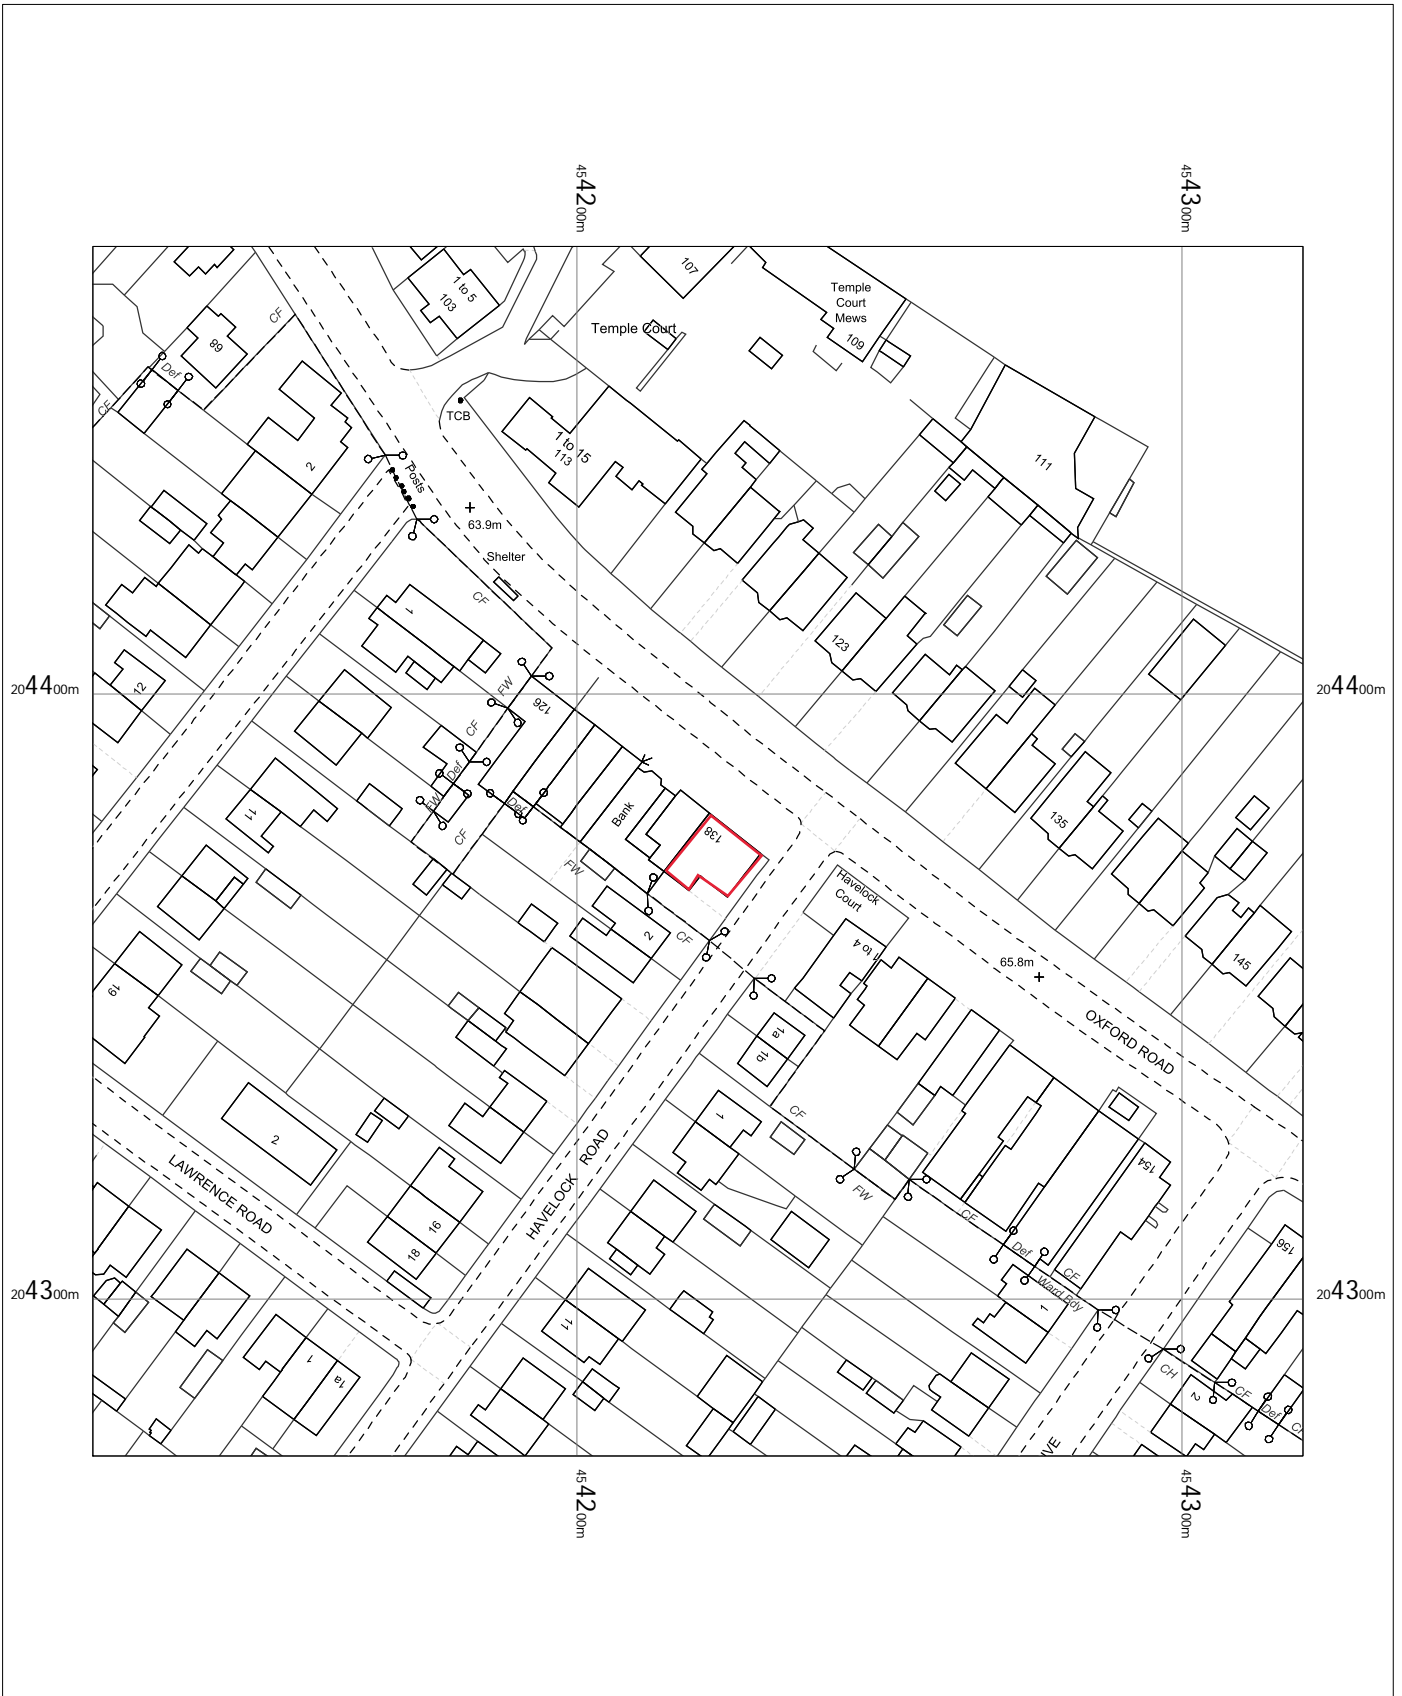

Middle East Supermarket  
138 Oxford Road  
Cowley  
Oxford  
OX4 2DU

T020201

OS MasterMap 1250/2500/10000 scale  
Friday, October 9, 2020, ID: BLJT-00908090  
[www.planningapplicationmaps.co.uk](http://www.planningapplicationmaps.co.uk)

1:1250 scale print at A4, Centre: 454220 E, 204374 N

© Crown Copyright Ordnance Survey. Licence no. 100051661

