


DRG. REMAINS COPYRIGHT OF THE ARCHITECT.
 DIMENSIONAL DISCREPANCIES TO BE REFERRED TO
 THE ARCHITECT
 DO NOT SCALE

DATE REVISION


45 degree line taken from
 centre of neighbouring
 window - cannot build outside
 of this line

45 degree line taken from
 centre of neighbouring
 window - cannot build outside
 of this line

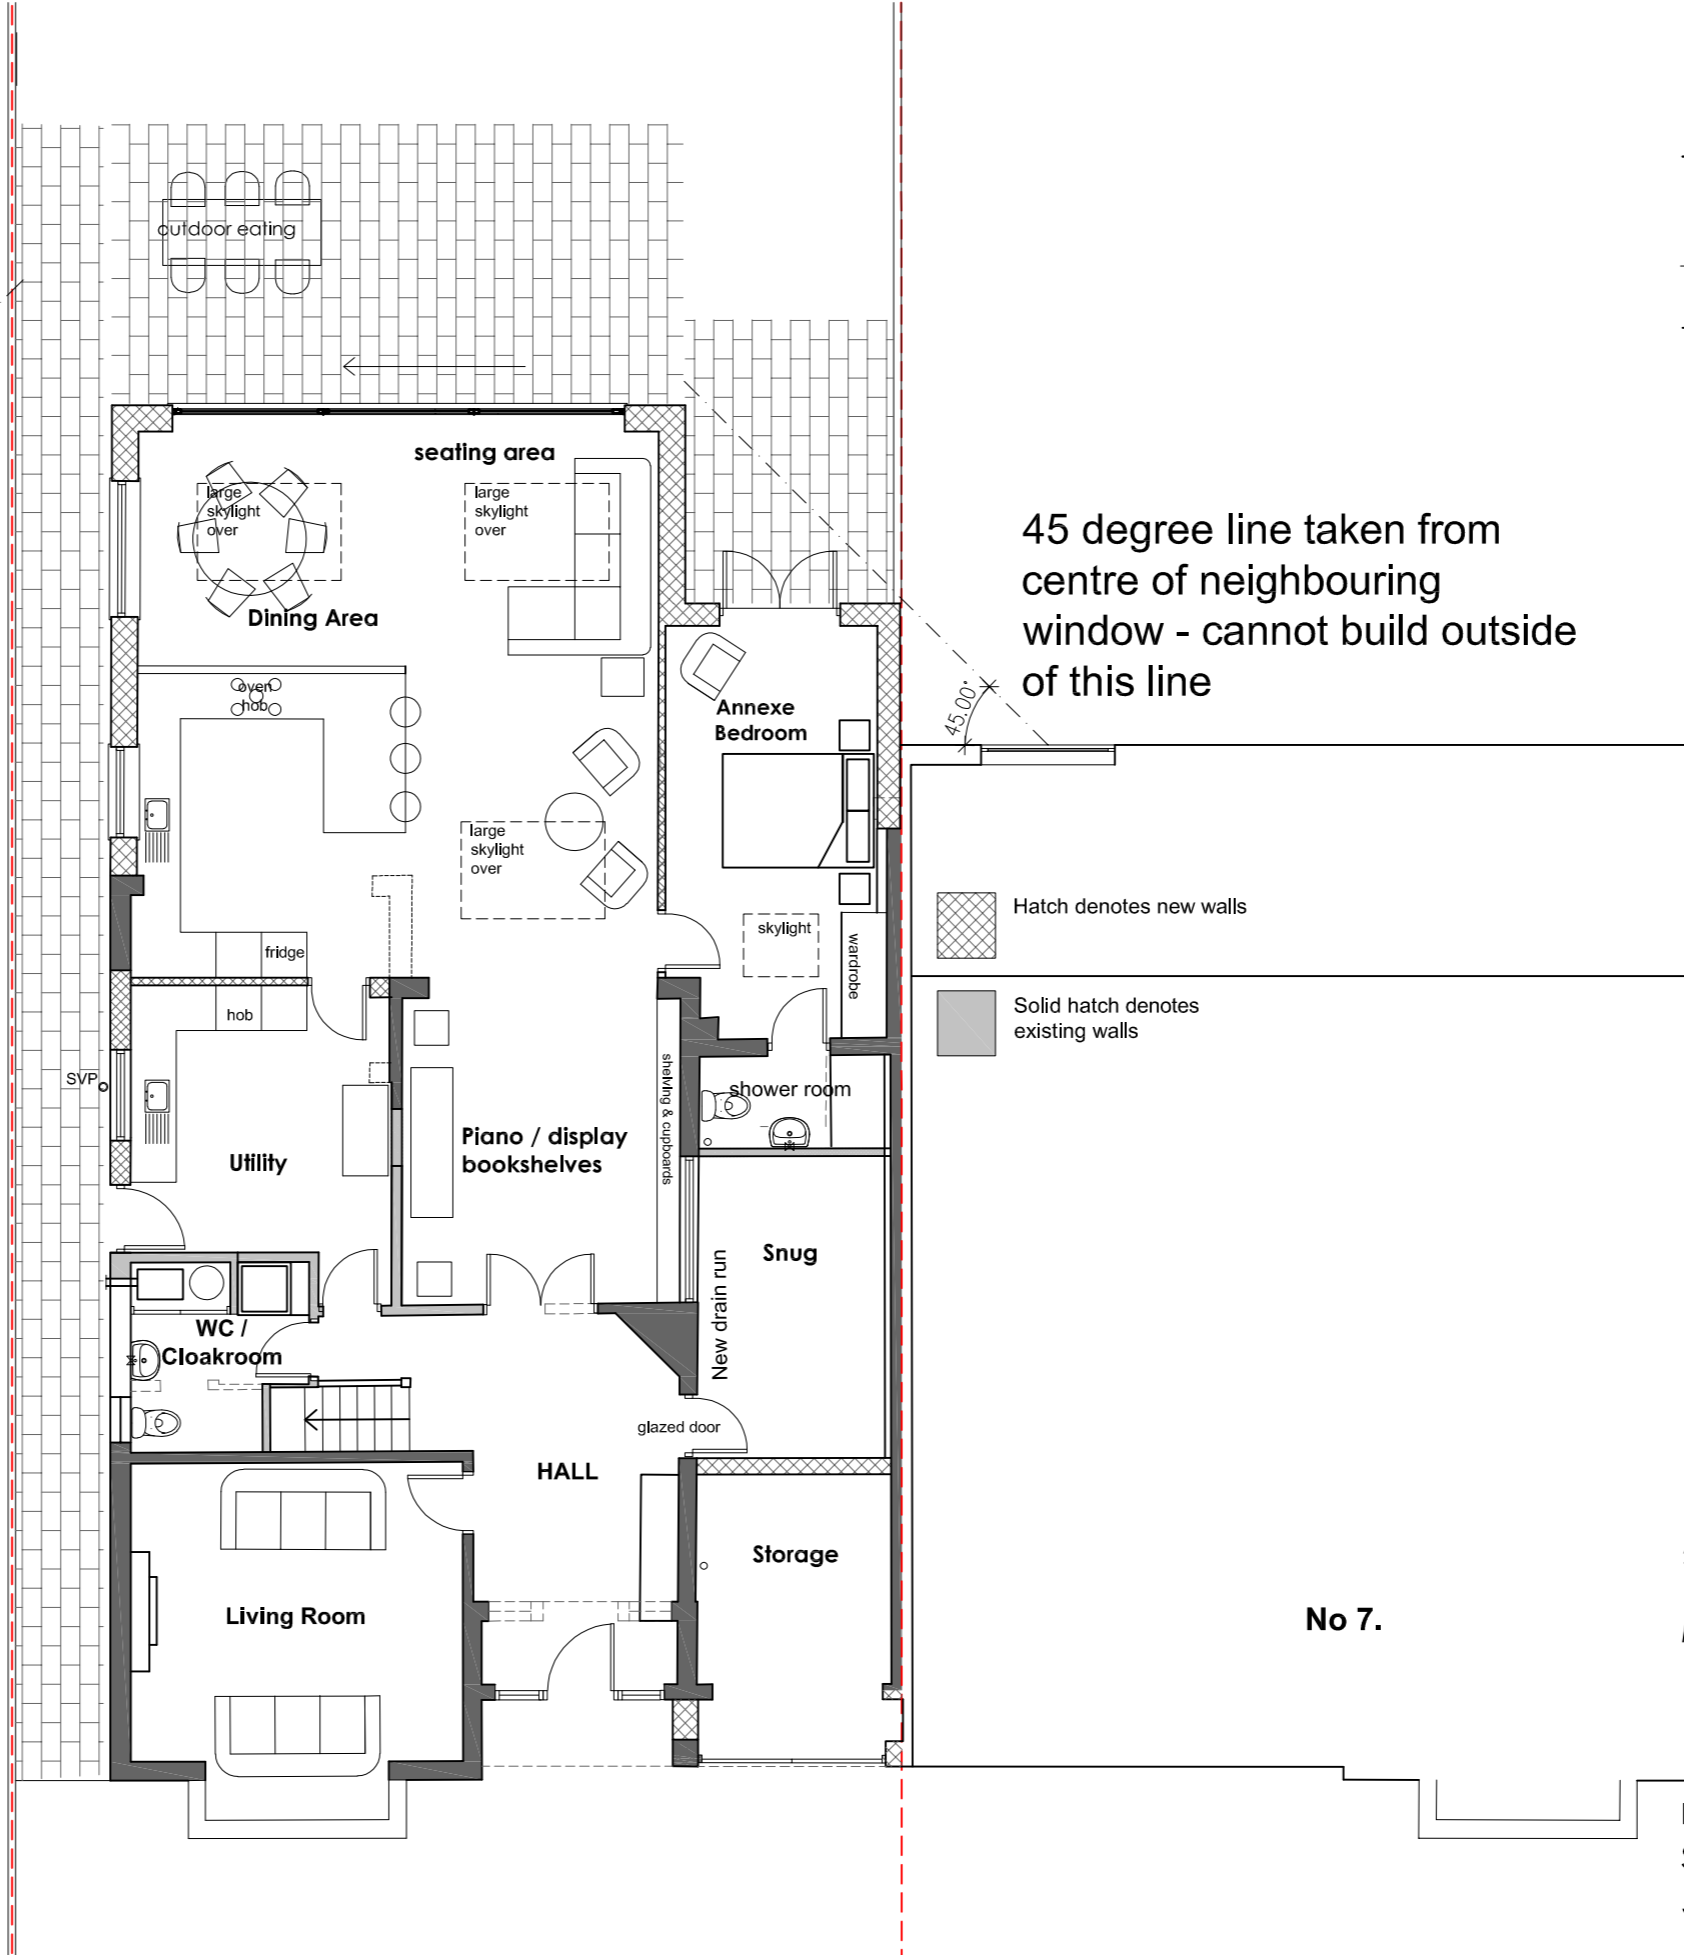

Hatch denotes new walls

Solid hatch denotes
 existing walls

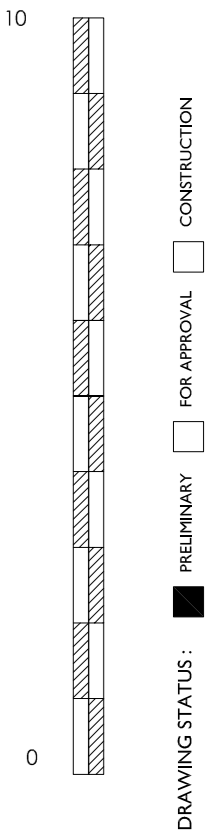

No 3.

No 7.

A3 Drawing

CLIENT
 Mr & Mrs Liao

JOB TITLE
 Extension
 Summertown
 5 Victoria Road

DATE SCALE
 January 2021 1:100

JOB No. DWG No. REV.
 1163 32 <>