
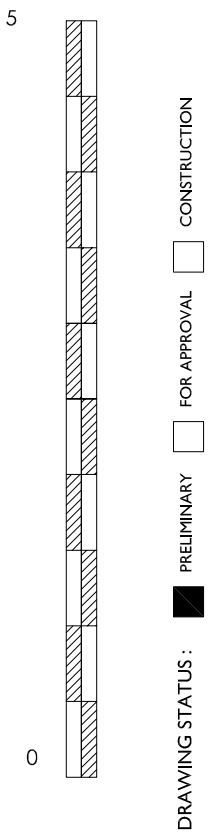


DRG. REMAINS COPYRIGHT OF THE ARCHITECT.
 DIMENSIONAL DISCREPANCIES TO BE REFERRED TO
 THE ARCHITECT
 DO NOT SCALE

DATE REVISION

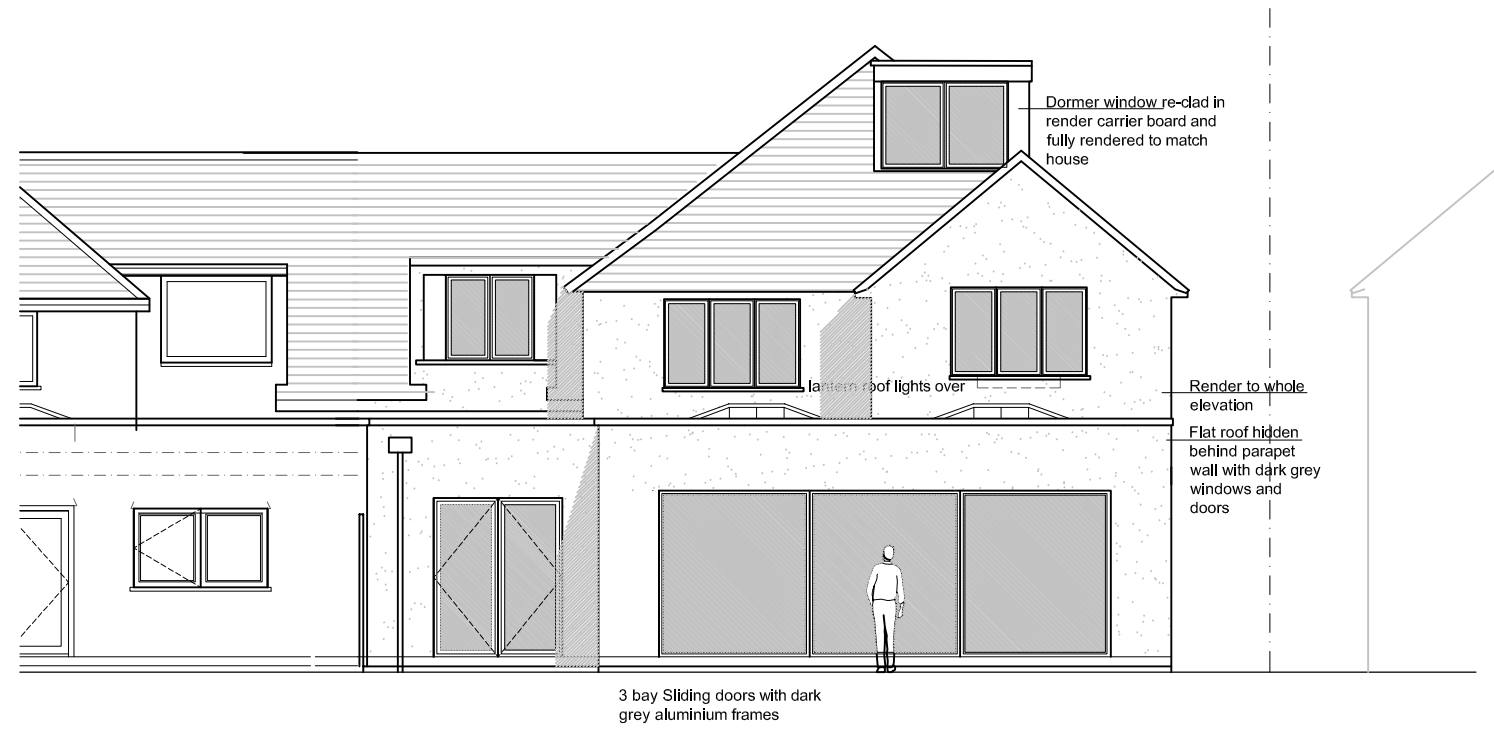

A3 Drawing

CLIENT
 Mr & Mrs Liao

JOB TITLE
 Extension
 Summertown
 5 Victoria Road

DATE SCALE
 January 2021 1:100

JOB No. DWG No. REV.
 1163 13 A

DRG TITLE

Proposed Elevations