

Window Type and Photo Study

Wolfson College - Decarbonisation


January 2021

rev	date	note
A	22.01.21	Planning application issue







Unit 5 Standingford House
26 Cave Street
Oxford OX4 1BA


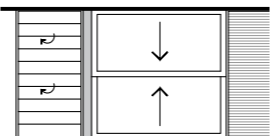
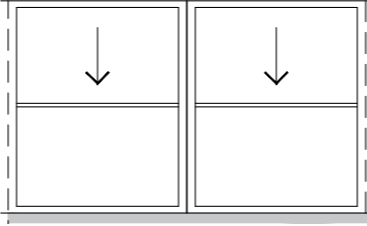
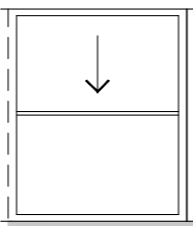
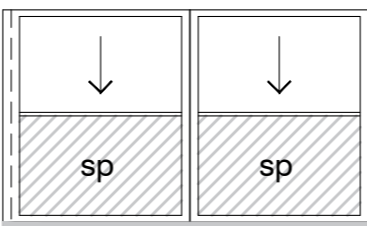
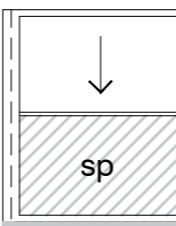
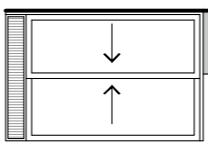
t: +44 (0)1865 723 083
e: mail@originalfield.com
w: www.originalfield.com




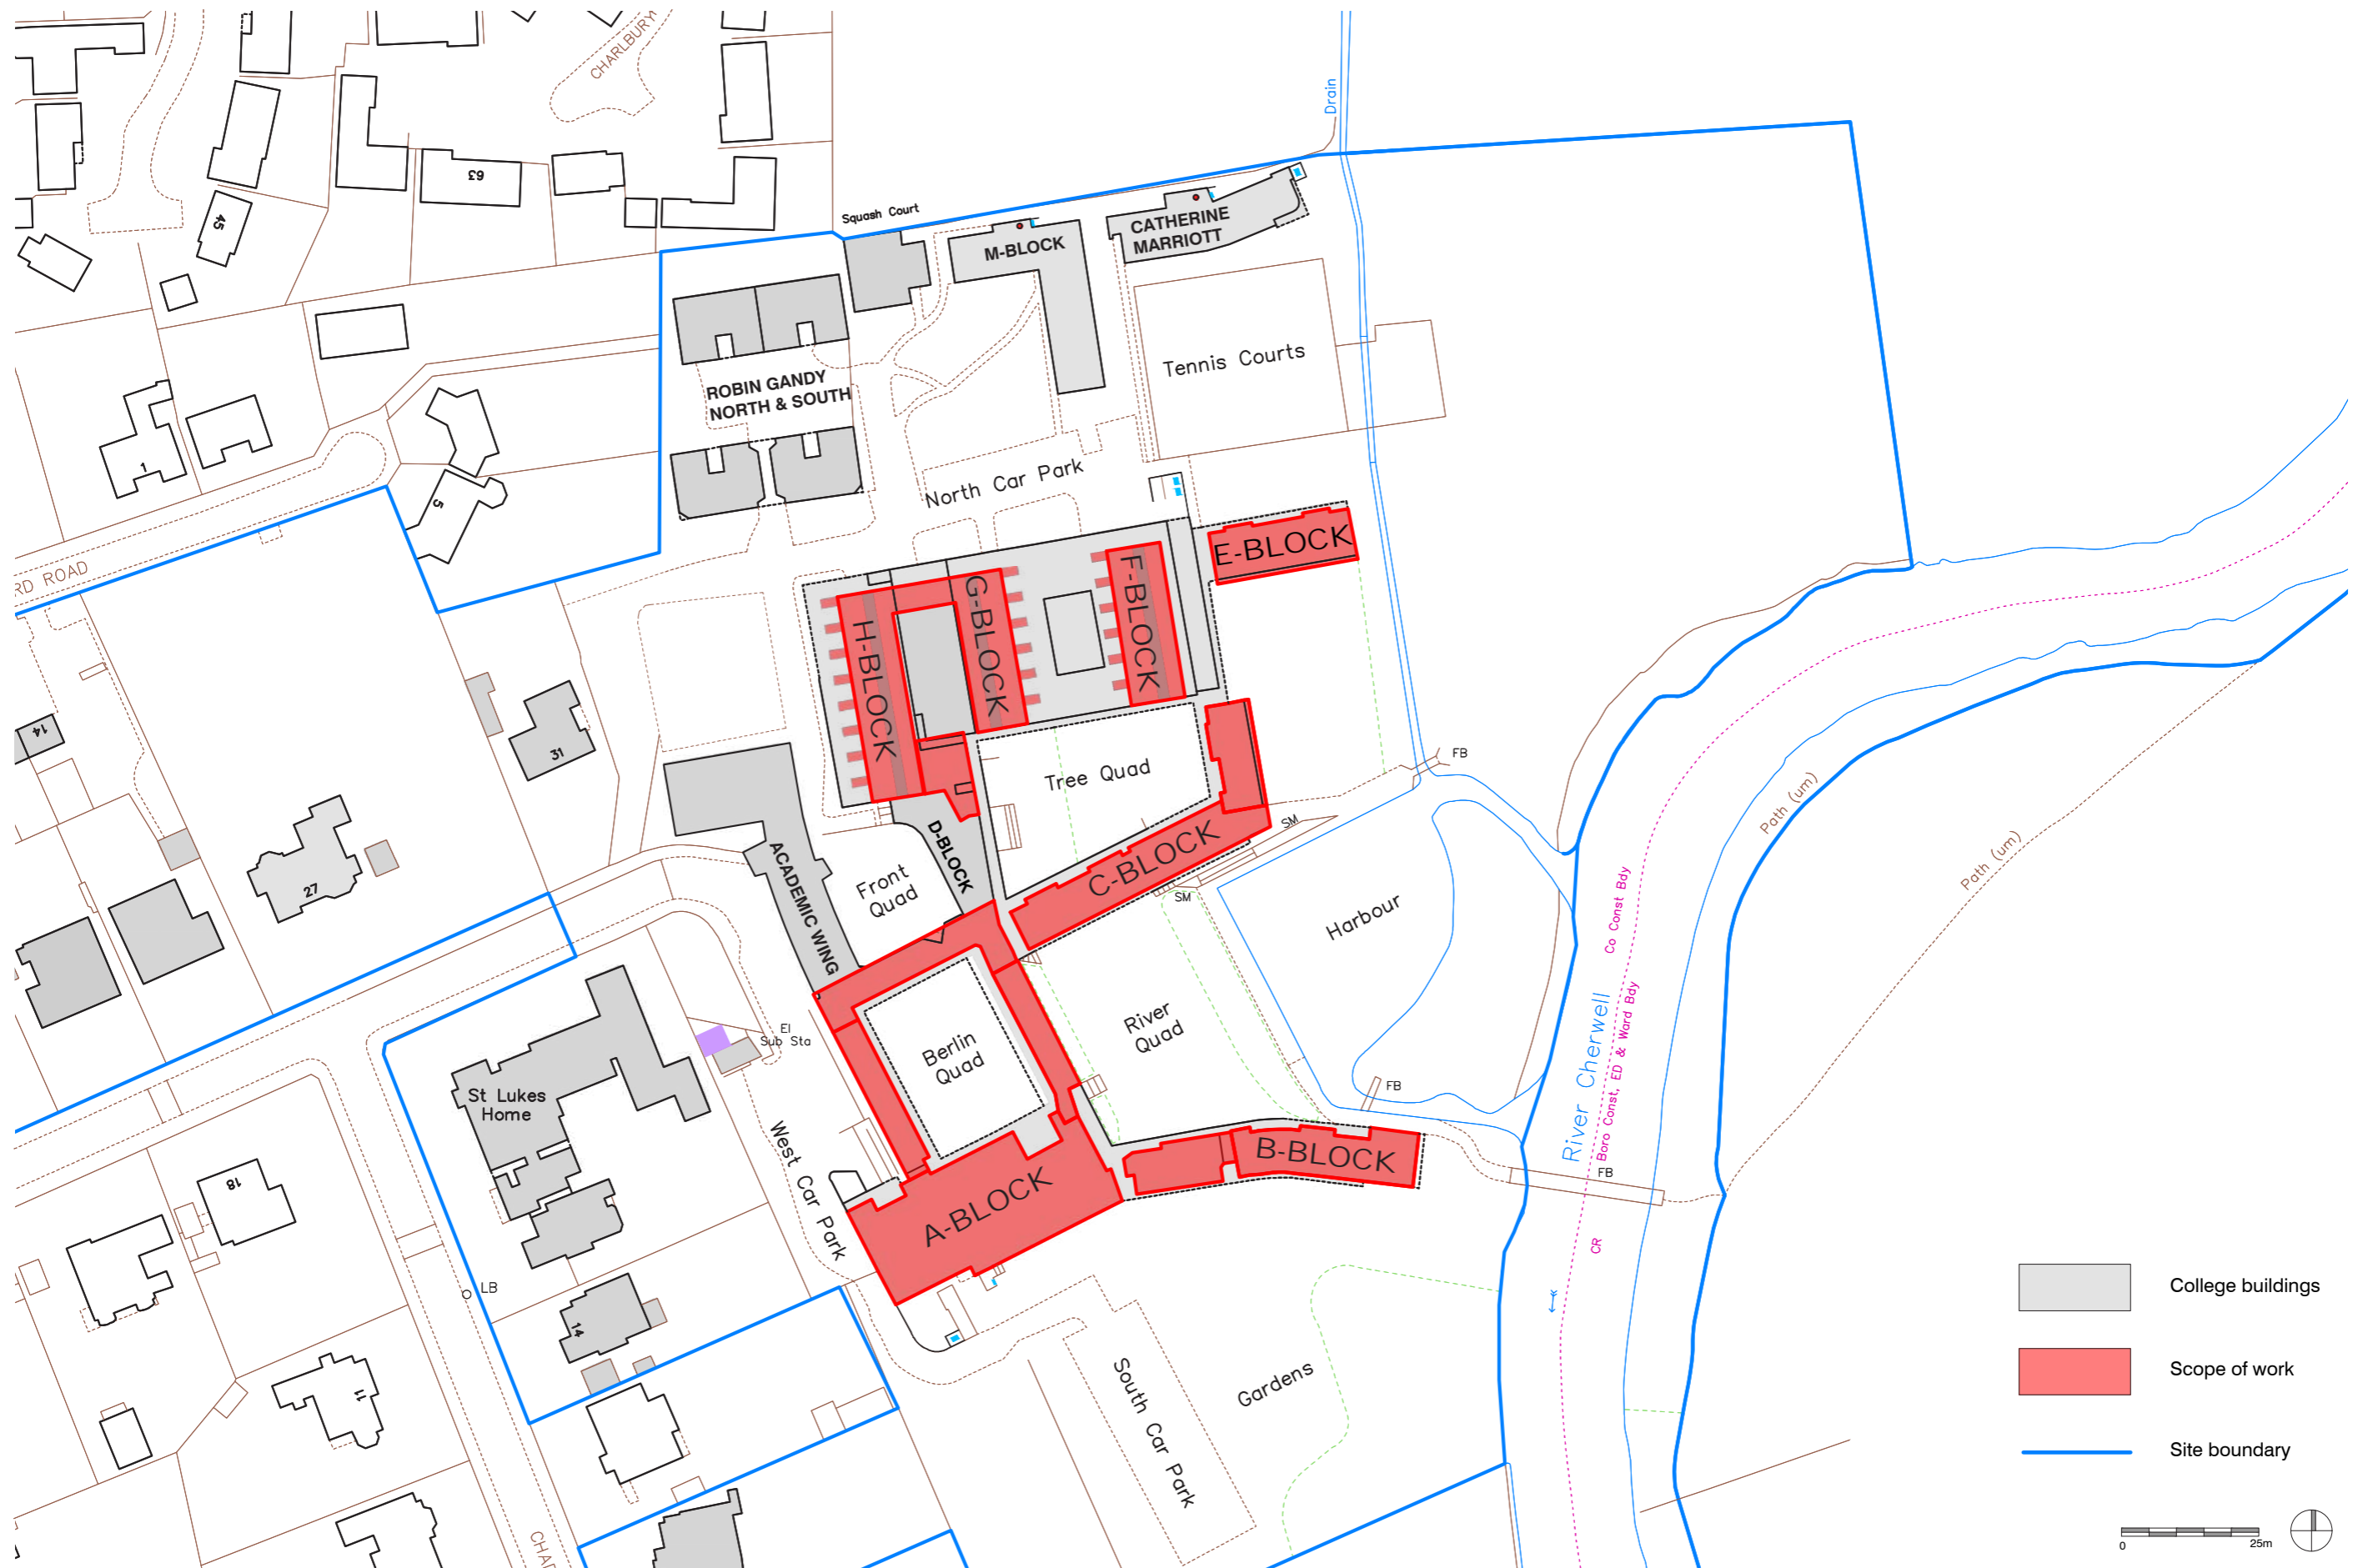


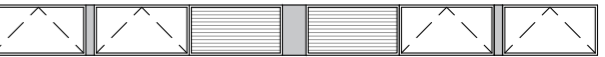
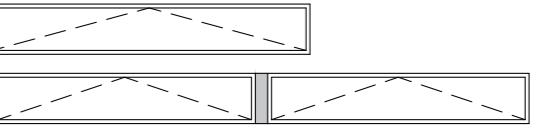
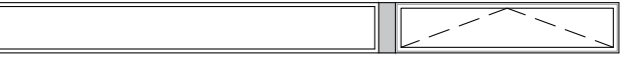
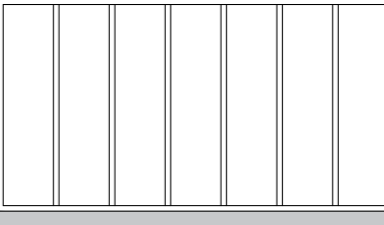

Site Plan

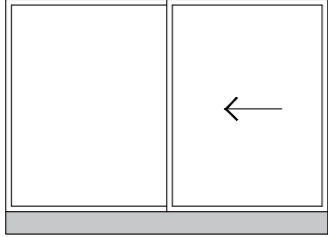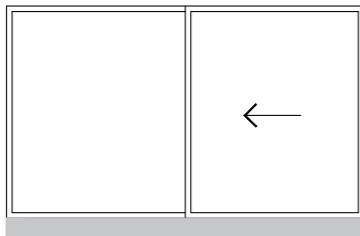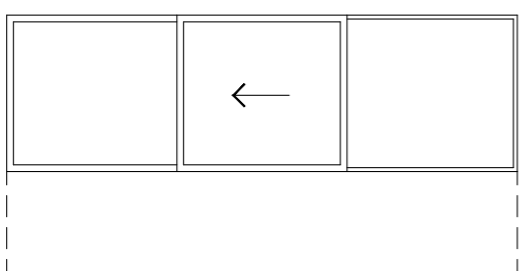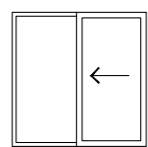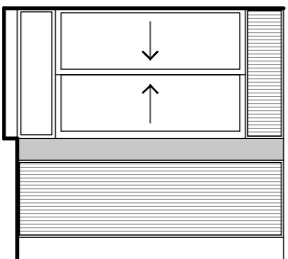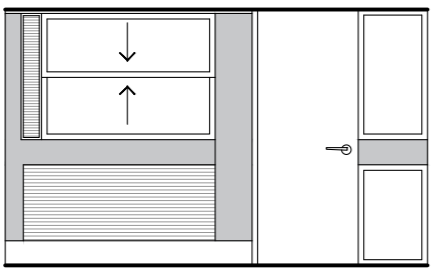


The following document is to be read in conjunction with the window schedule.

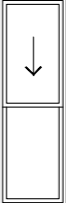Type	Description	Elevation/image for reference
1	Horizontal Sliders • 2880wide	
1a	Horizontal Sliders • 3200wide	
1b	Horizontal Sliders • Variable size	
1d	Horizontal Sliders in penthouses of B & C Block	
2	Kitchen window screens incorporating vertical slider and fixed window	
2a	E-Block window screens with integrated entrance door and vertical sliding window	

2b	Vertical sliding incorporating, louvres and glass louvres • Whole screen	
2c	Vertical sliding incorporating, louvres and glass louvres • Half screen	
2d	Vertical sliders • Full bay • Glazed full height	
2e	Vertical sliders • Half bay • Glazed full height	
2f	Vertical sliders • Full bay • Glazed top • Solid panel below	
2f1	Vertical sliders • Half bay • Glazed top • Solid panel below	
2g	Penthouse kitchen vertical slider with louvres	

2h	Vertical Slider • G & H Block	
3	Top hung outward opening	
4	Fixed lights • Variable size	
4a	Fixed glazing - F, G, H Landing	
5	New Louvred panel - extract fan behind louvres	
6	Glass louvres	
7	E Block Bath + WC high level windows	
8	Top Hung • Variable size	
8a	Fixed - Penthouse	
9	Fixed panels repeating	
10	Roof lights above A-Block	

Type 1

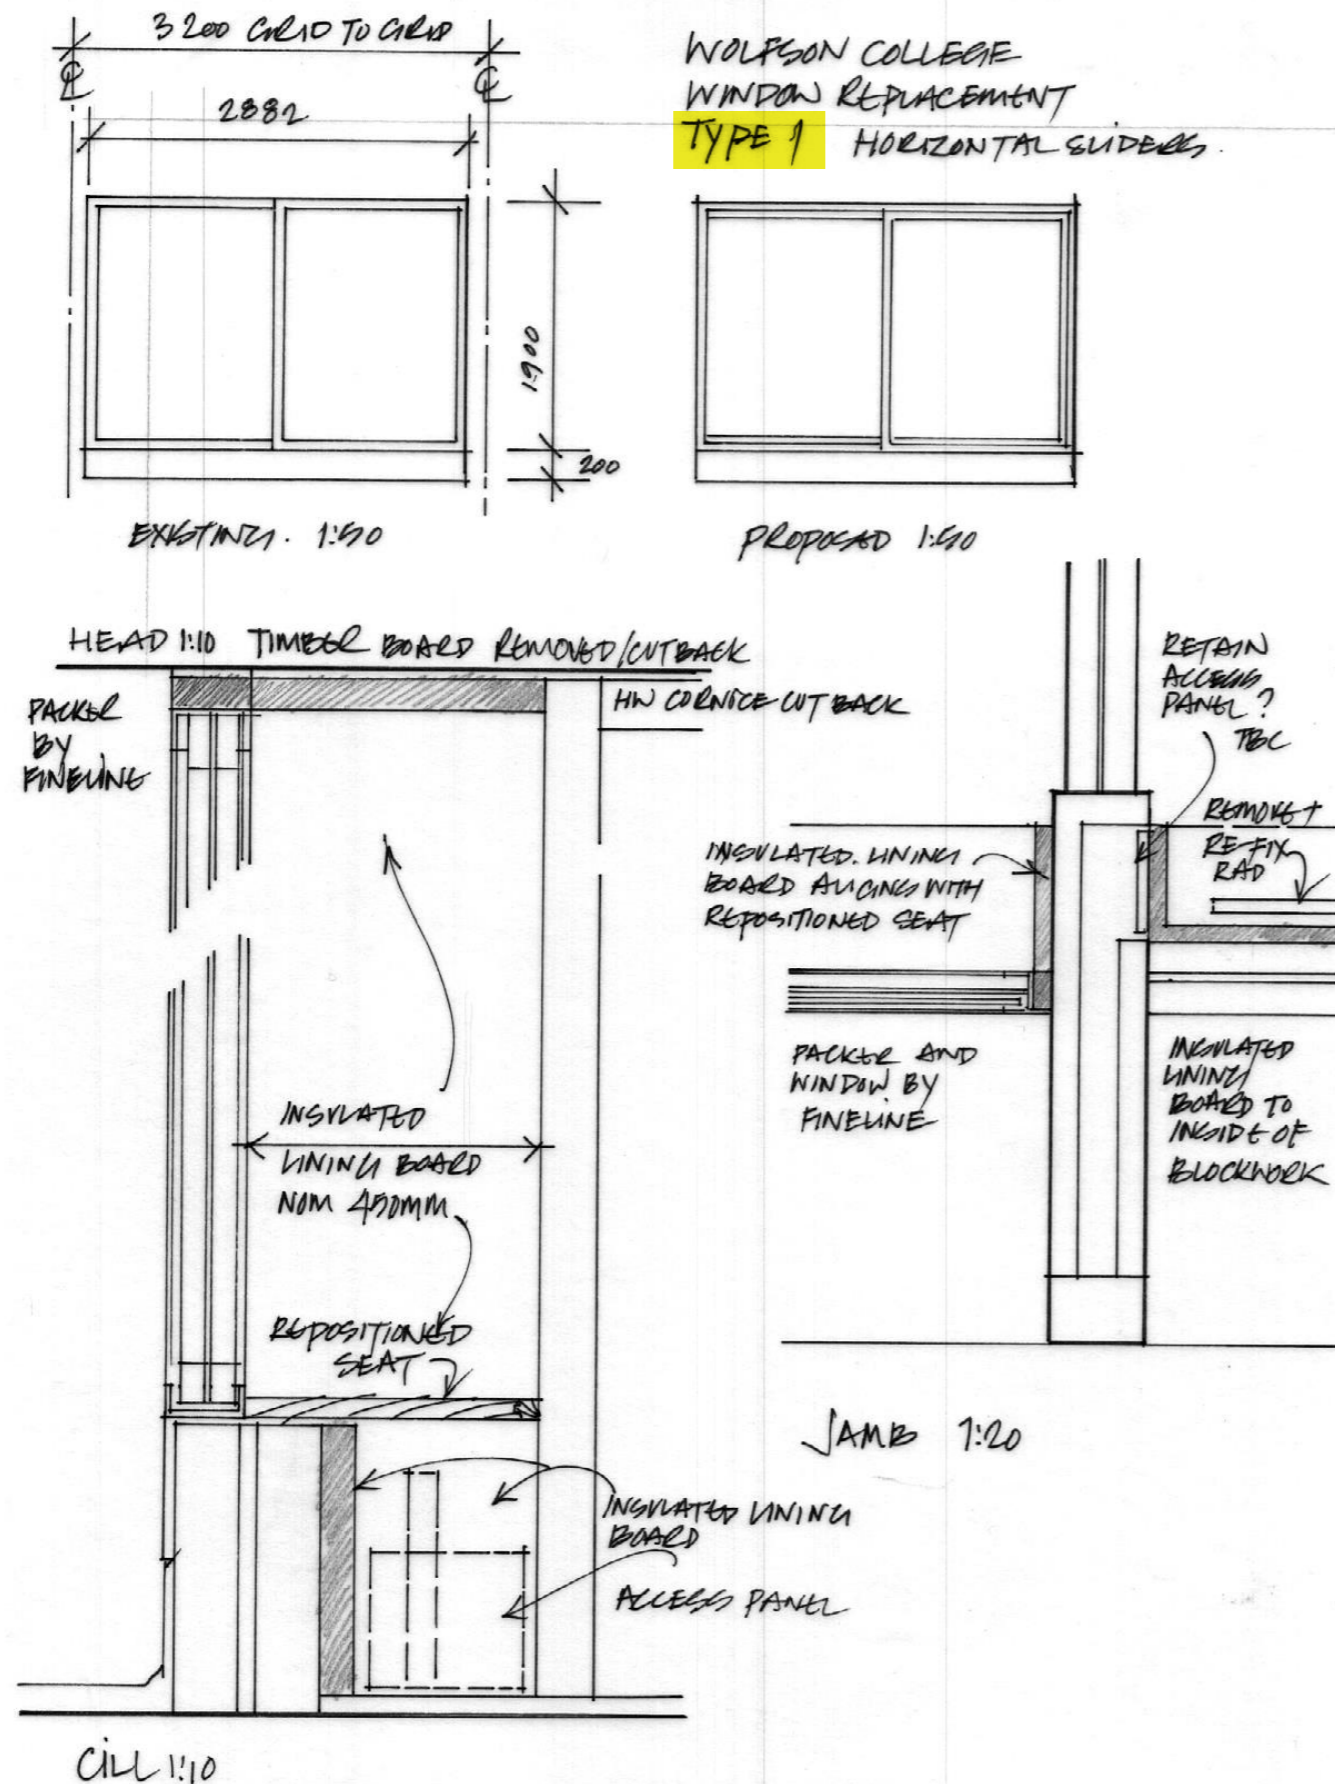


Type 1 - South elevation of C-Block



Type 1 - Interior view (source <https://www.universityrooms.com/en-GB/city/oxford/college/wolfsonoxford>)

Type 1a


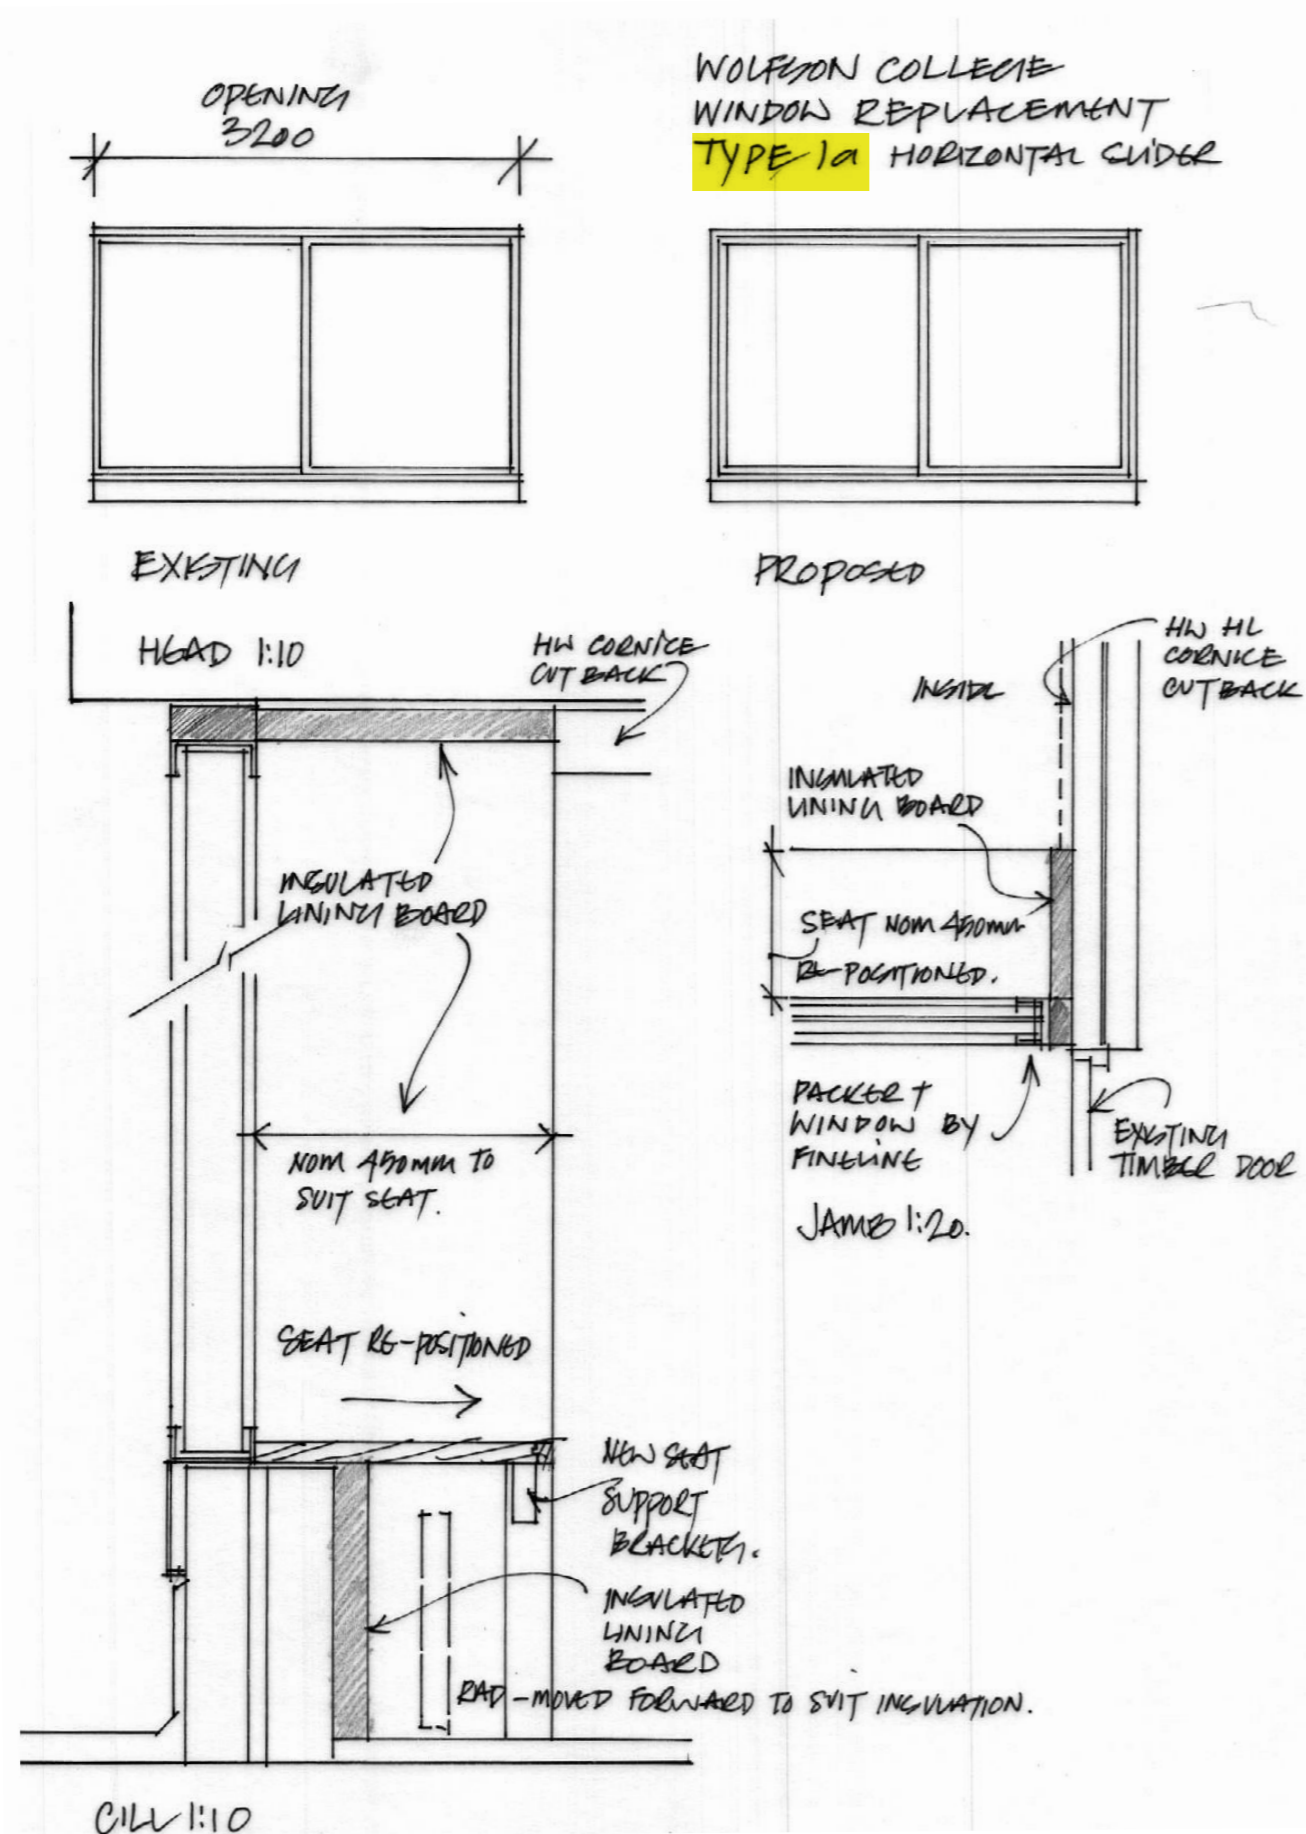


Type 1a - Exterior view of F, G, H-Block



Type 1a - Interior view of F, G, H-Block

Type 1b

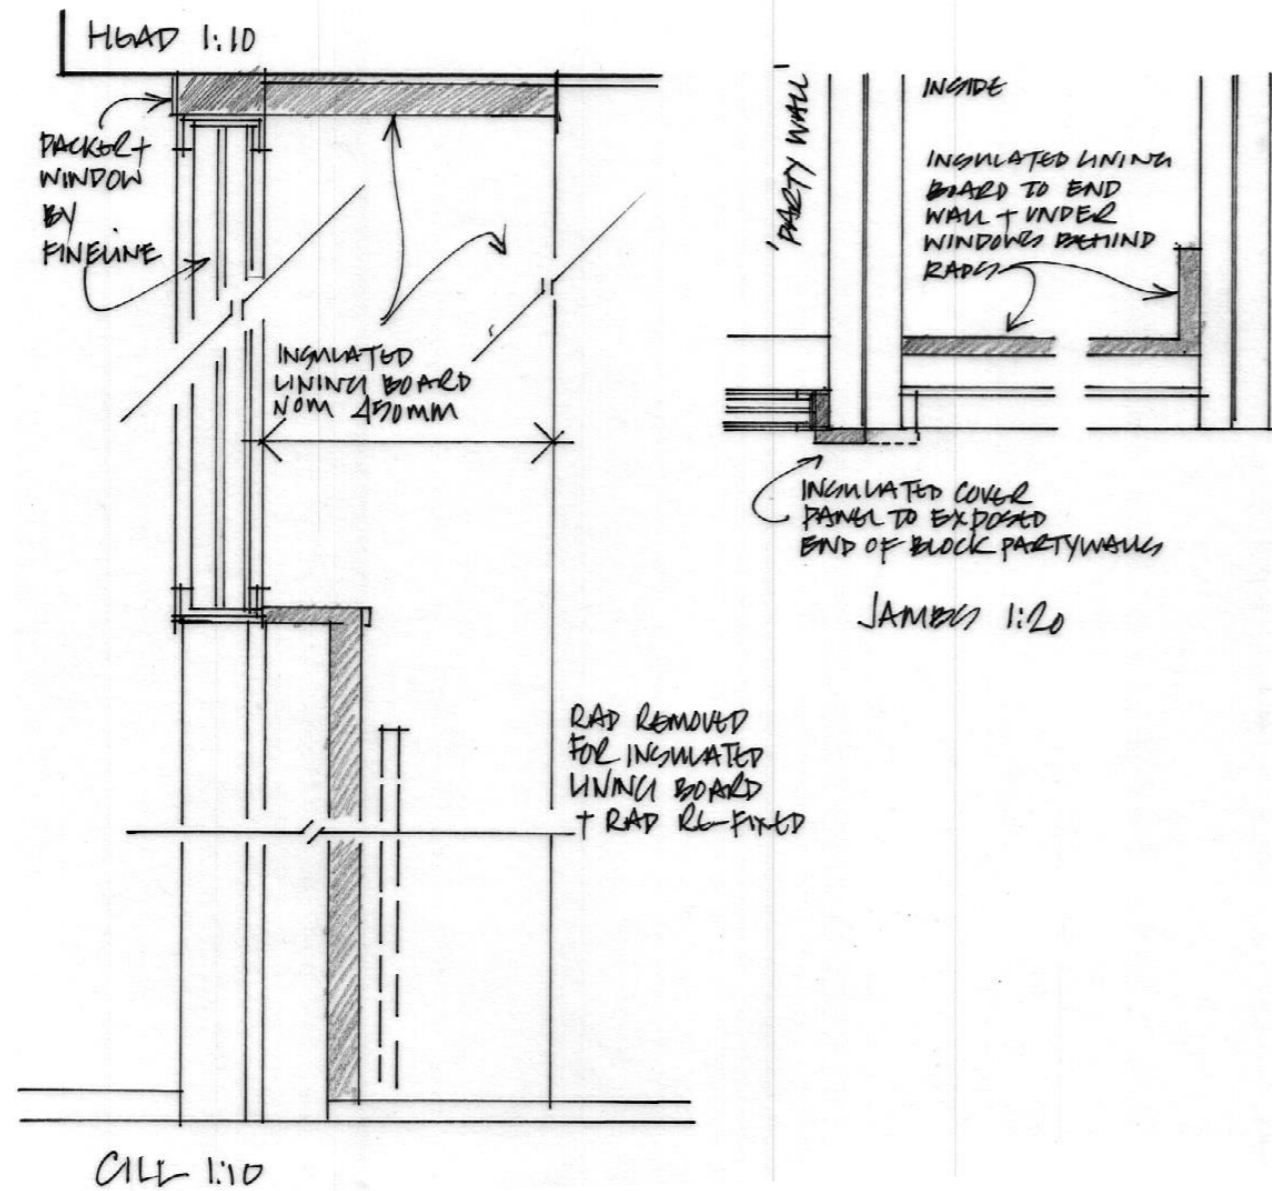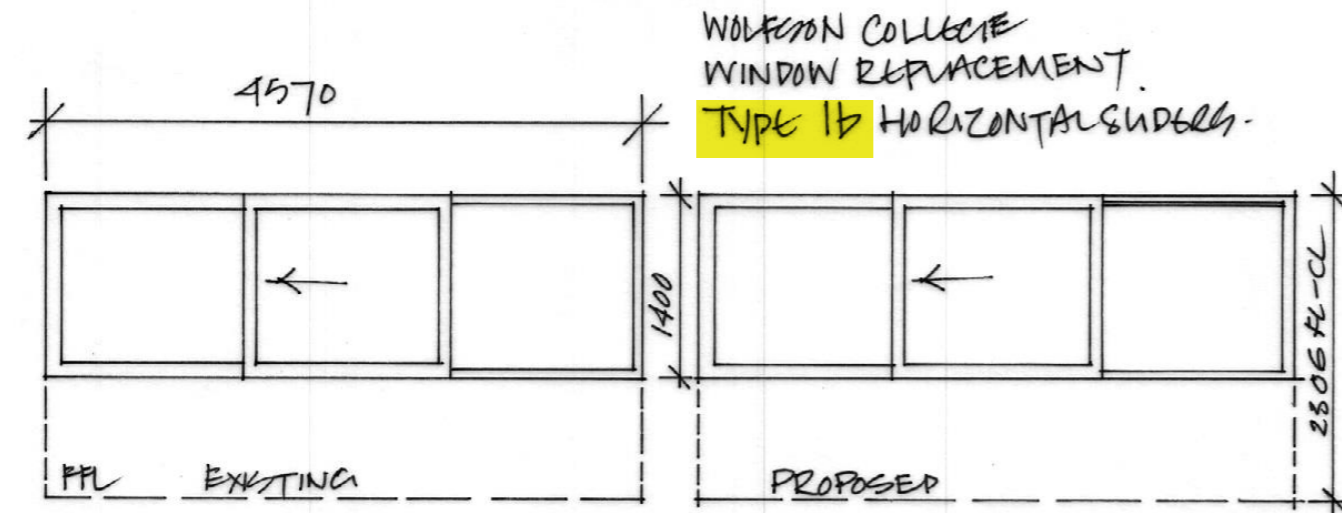

West Elevation of H-Block




Type 1b - Exterior view




Type 1b - Interior view of H-Block

Type 1d

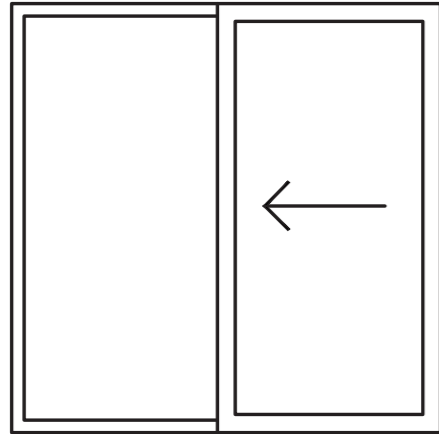

Type 1d - View from Interior of Flat 503

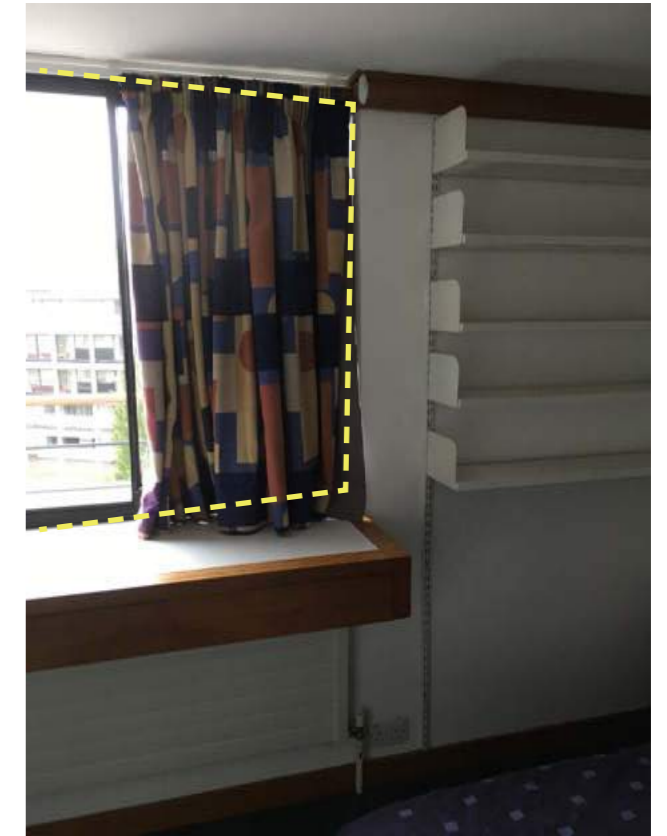

Type 1d - View from Interior of Flat 503




Type 1d - Balcony of Flat 502



Type 1d - Balcony of Flat 503

Type 2 & 6

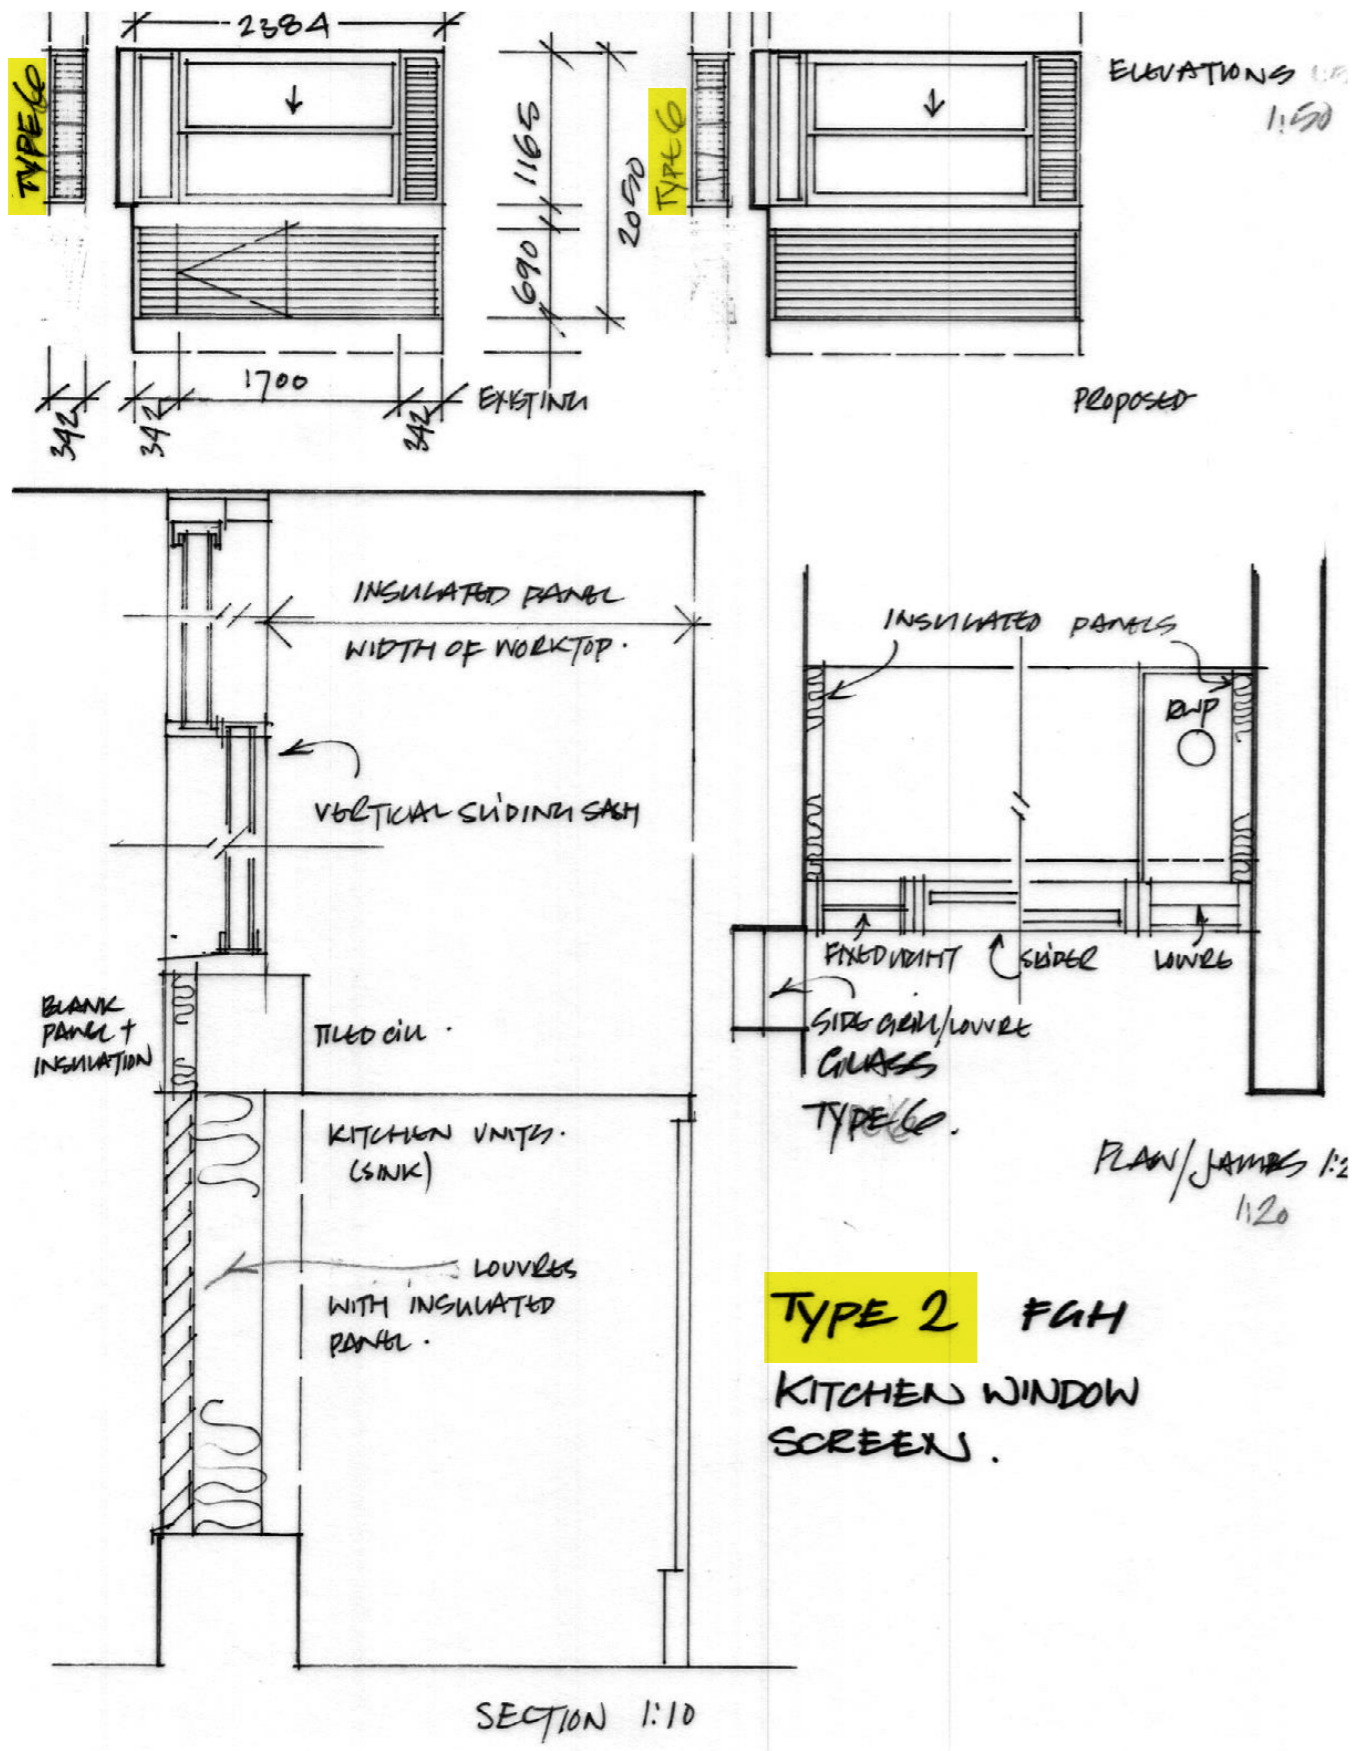

Type 2 - Kitchen interior view of F, G,H-Block




Type 6 - Kitchen exterior view of F, G,H-Block (TBC)



Type 6 - F, G,H-Block (TBC)

Type 2a

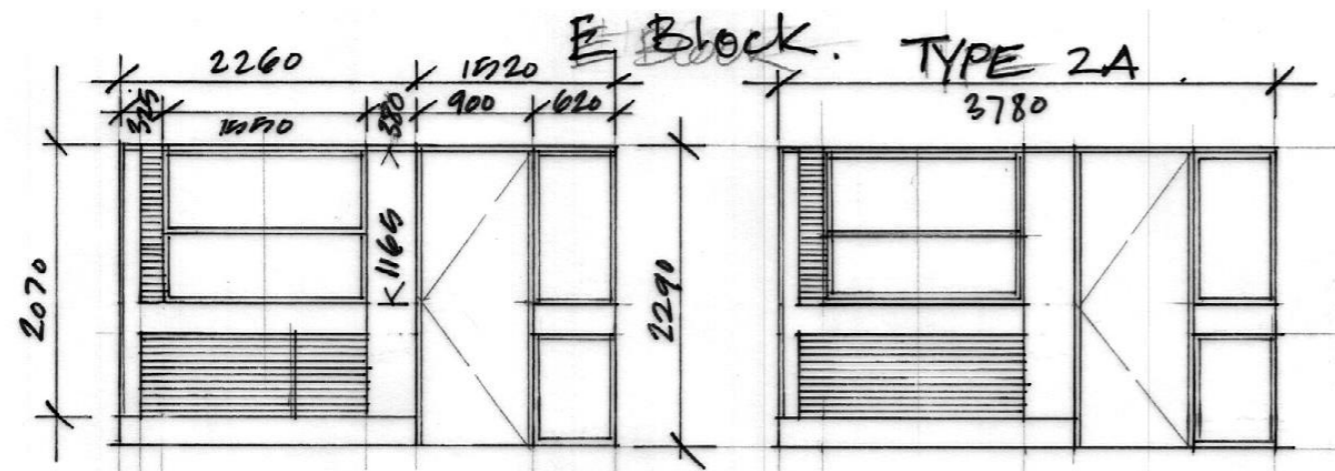

SEE TYPE 1A FOR SECTION THRU PROPOSED INSULATED PANEL & INSULATED REVEALS & HEAD.




Type 2a - North elevation of C-Block



Type 2a - Clos up of C-Block entrance door and window

Type 2b & 2c

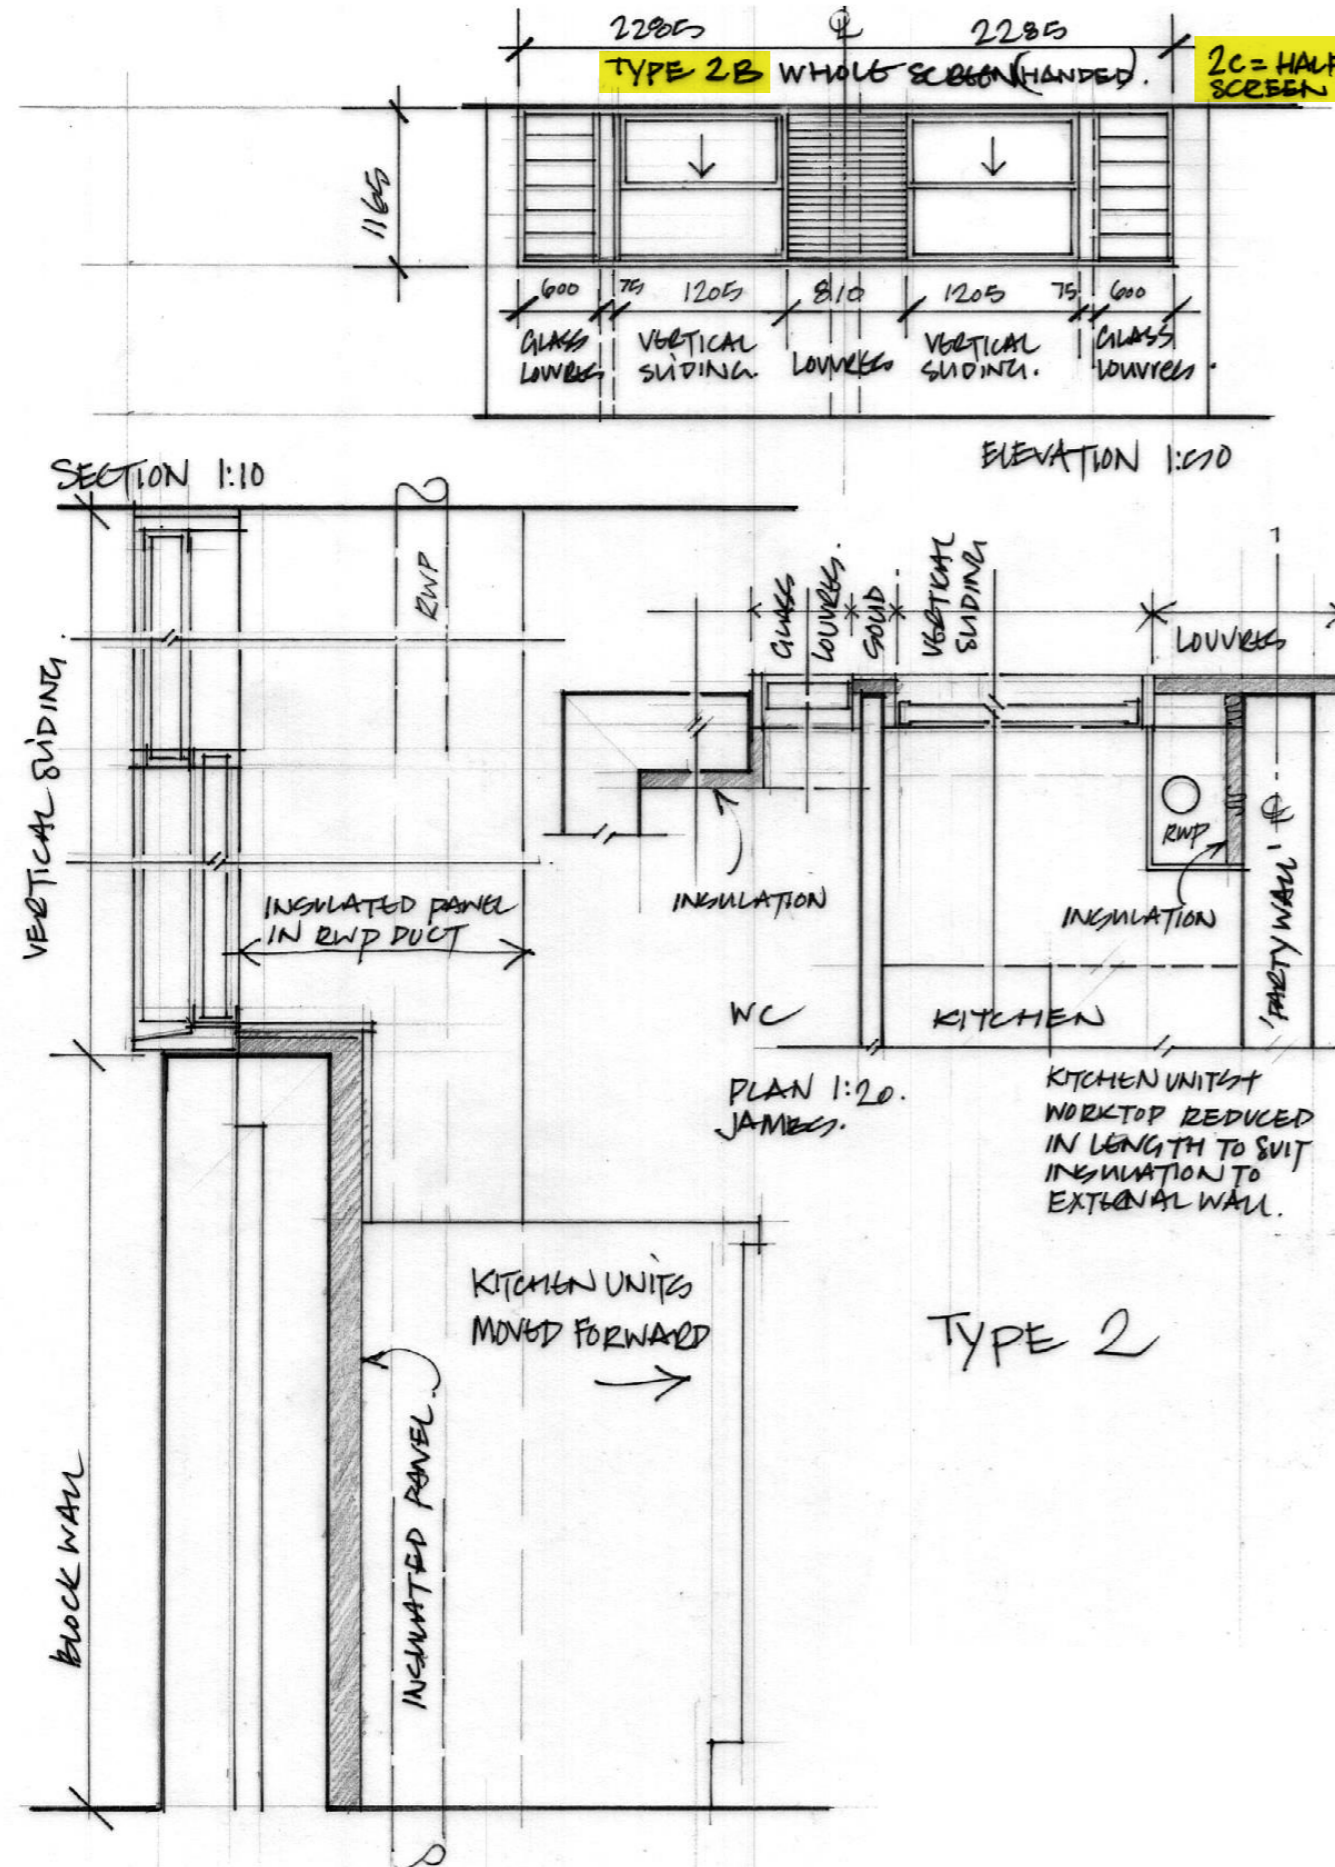


Type 2c - North Elevation of B-Block



Close up of Type 2c

Type 2d

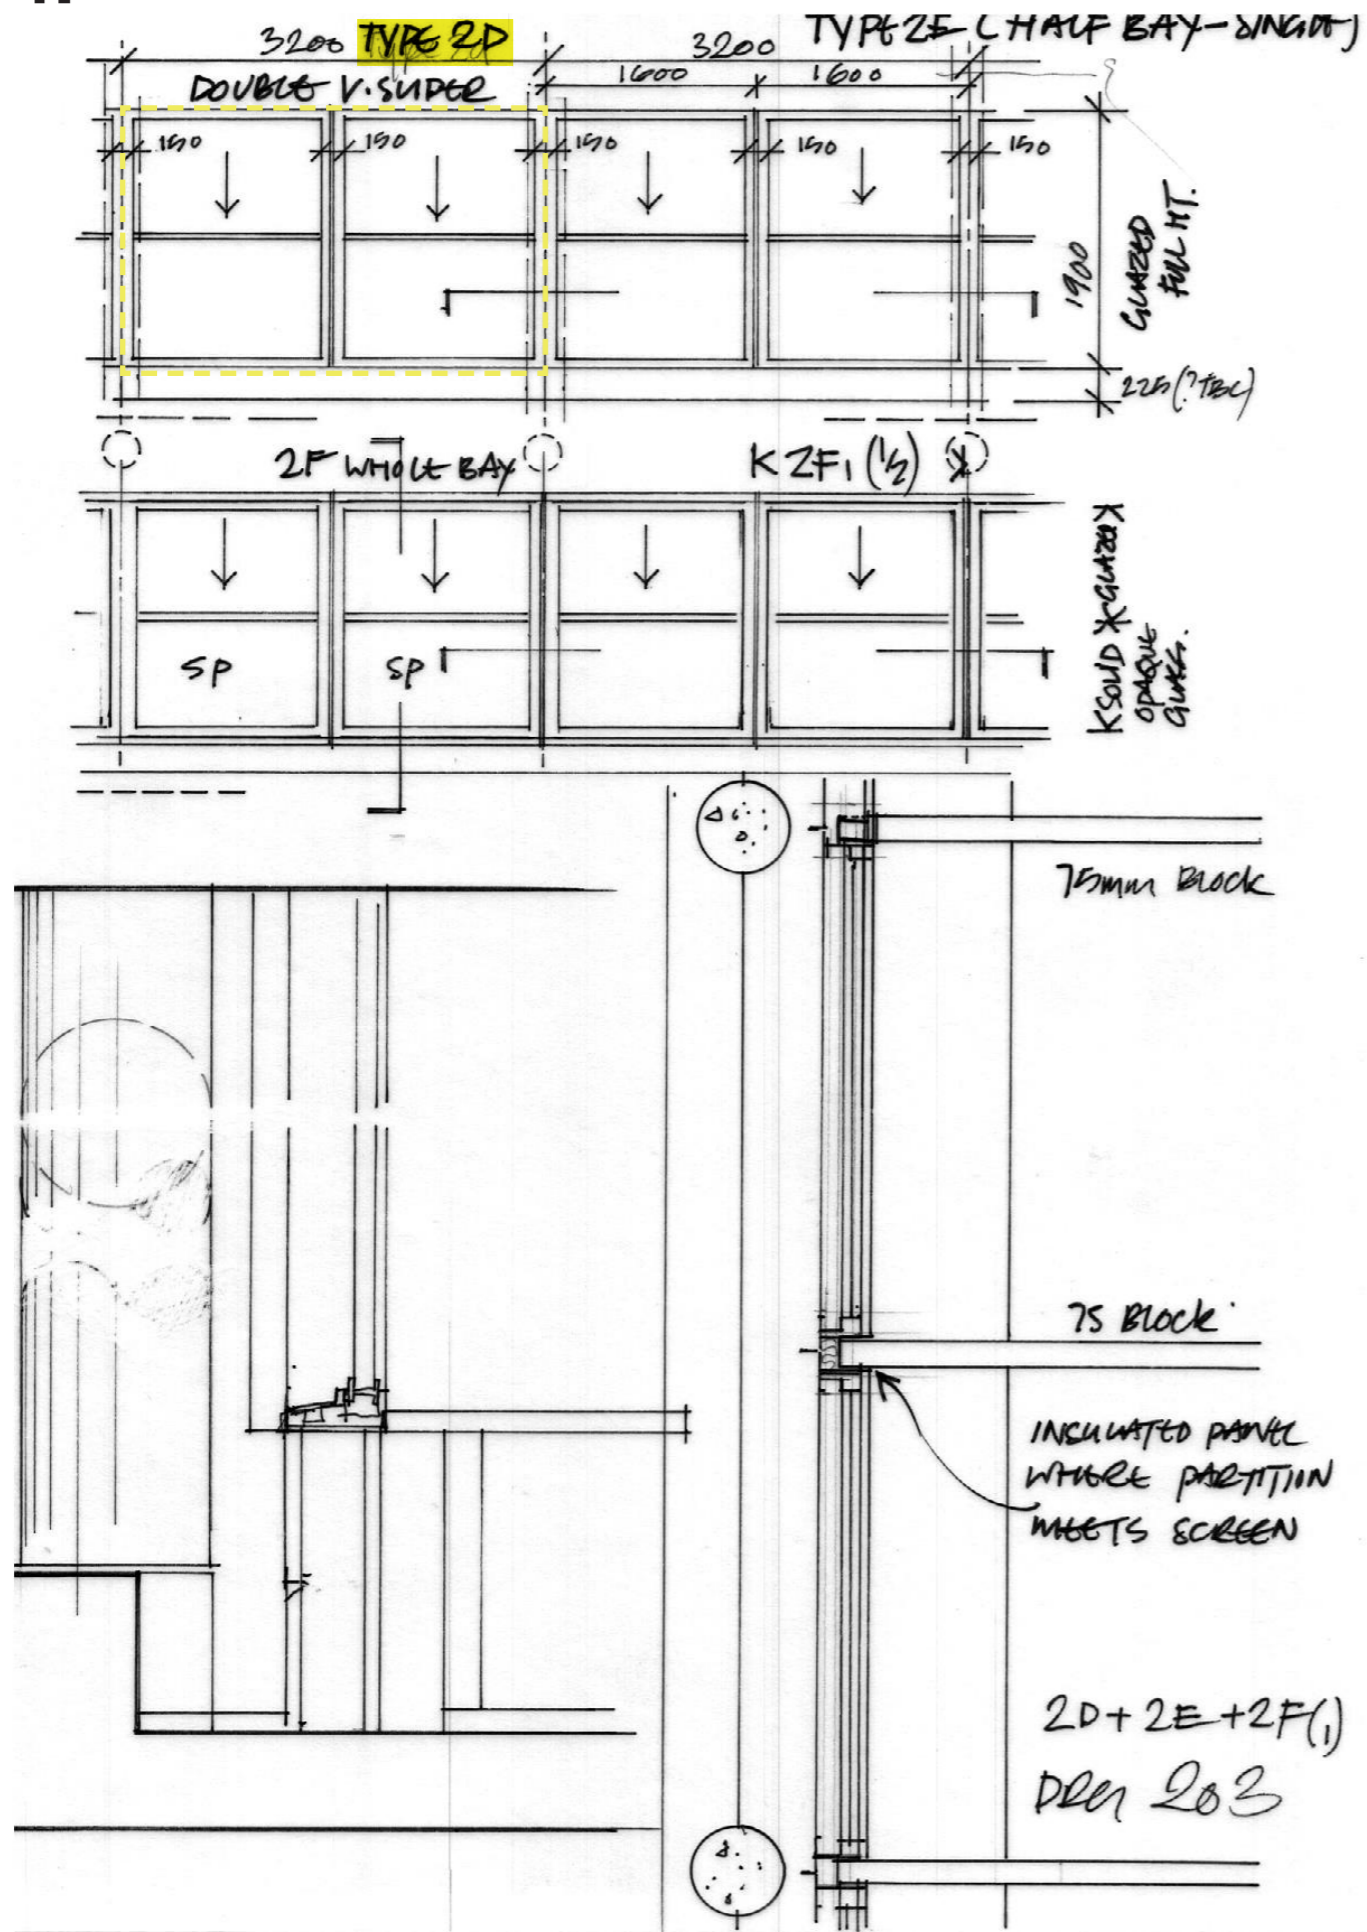


Type 2D - North Elevation of B-Block



Type 2D - Communal dining room of C-Block

Type 2e

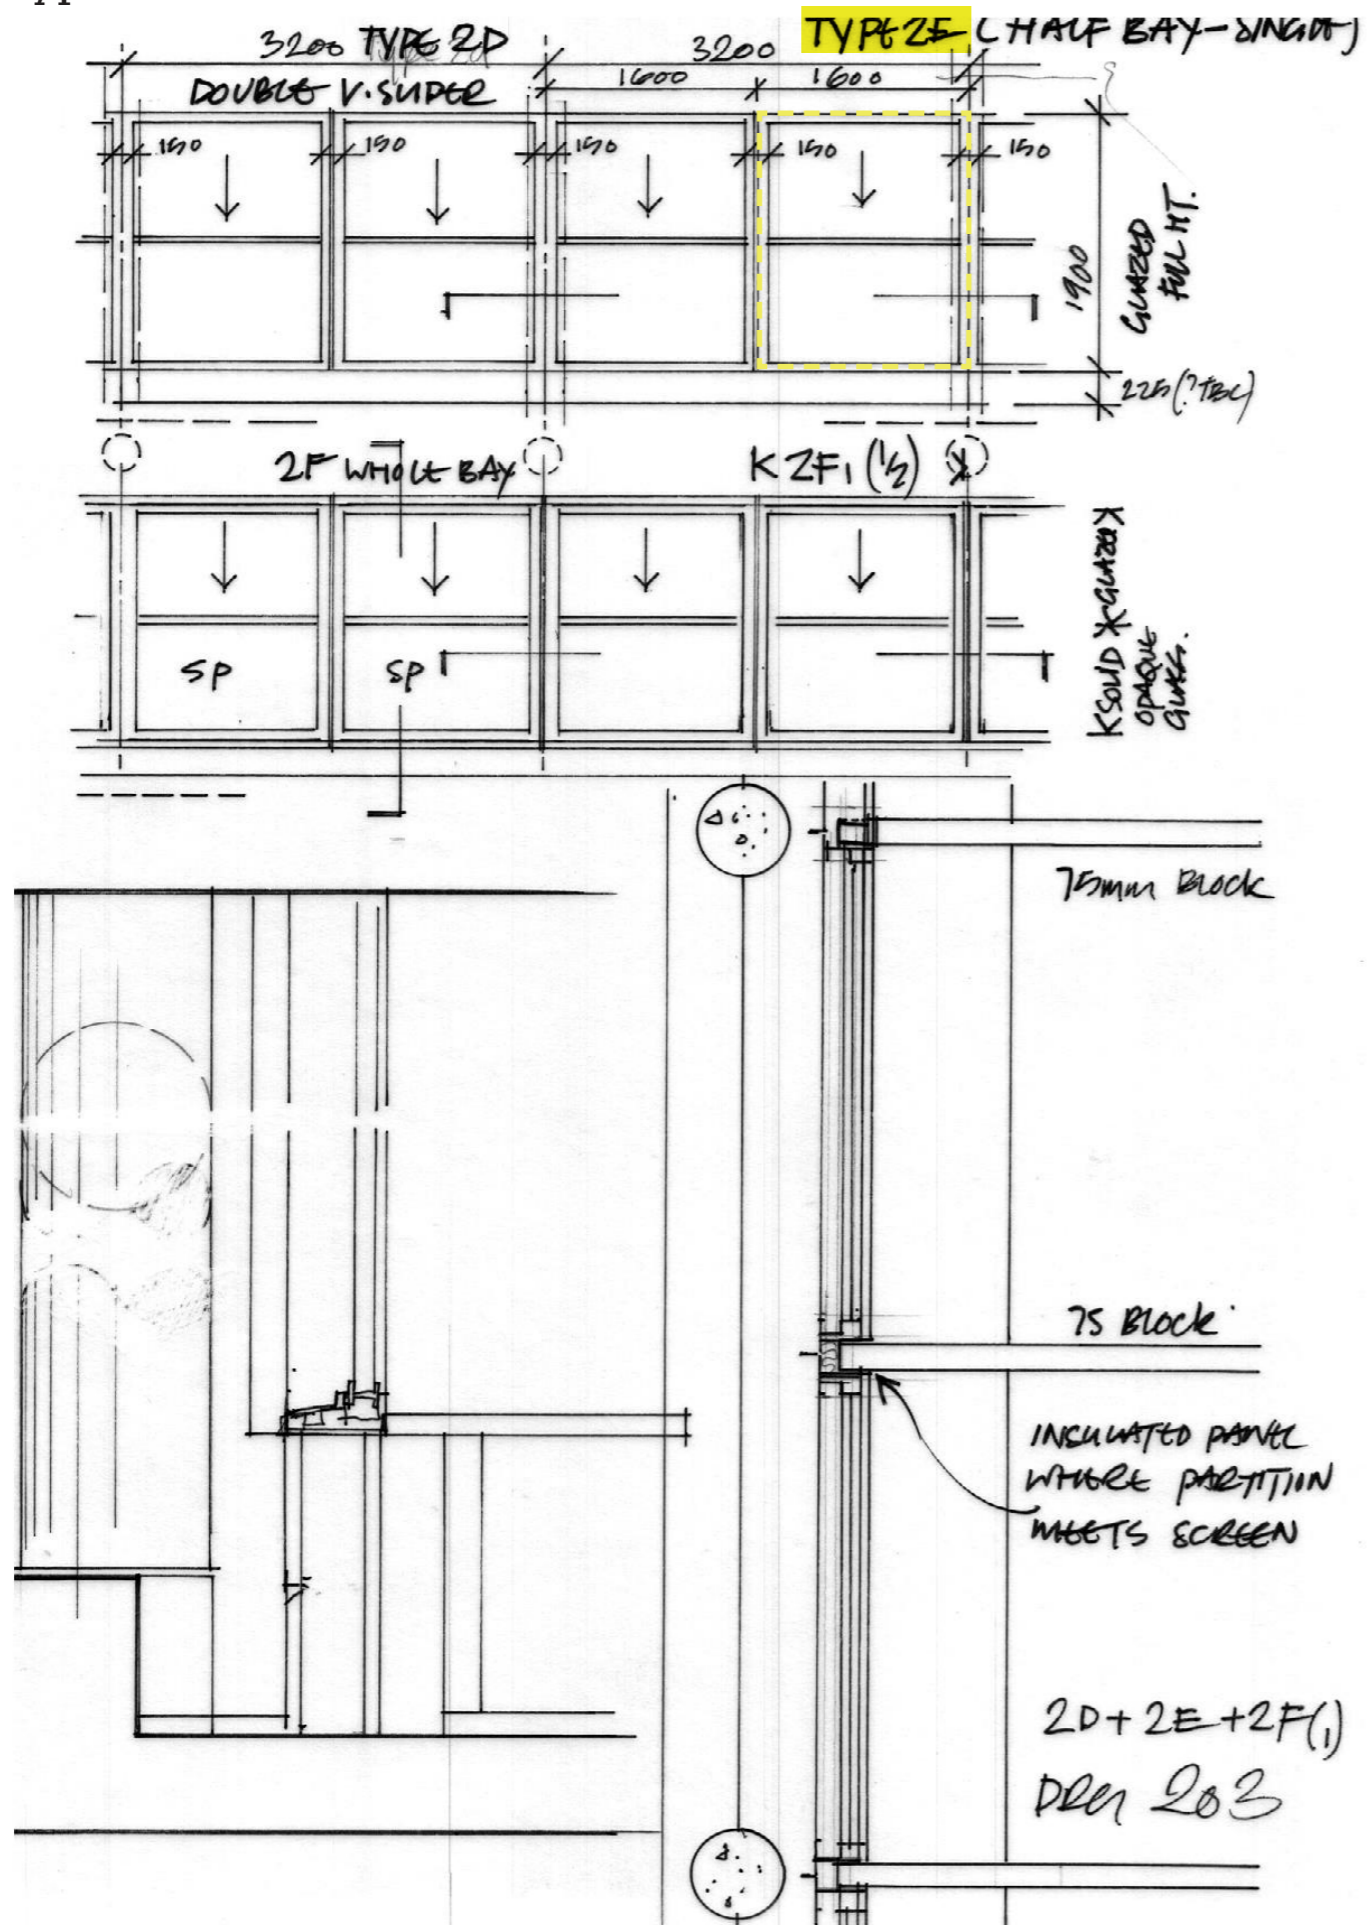


Type 2e - Berlin Quad looking west - A-Block




Type 2e - Interior views from carrel - A-Block



Type 2f

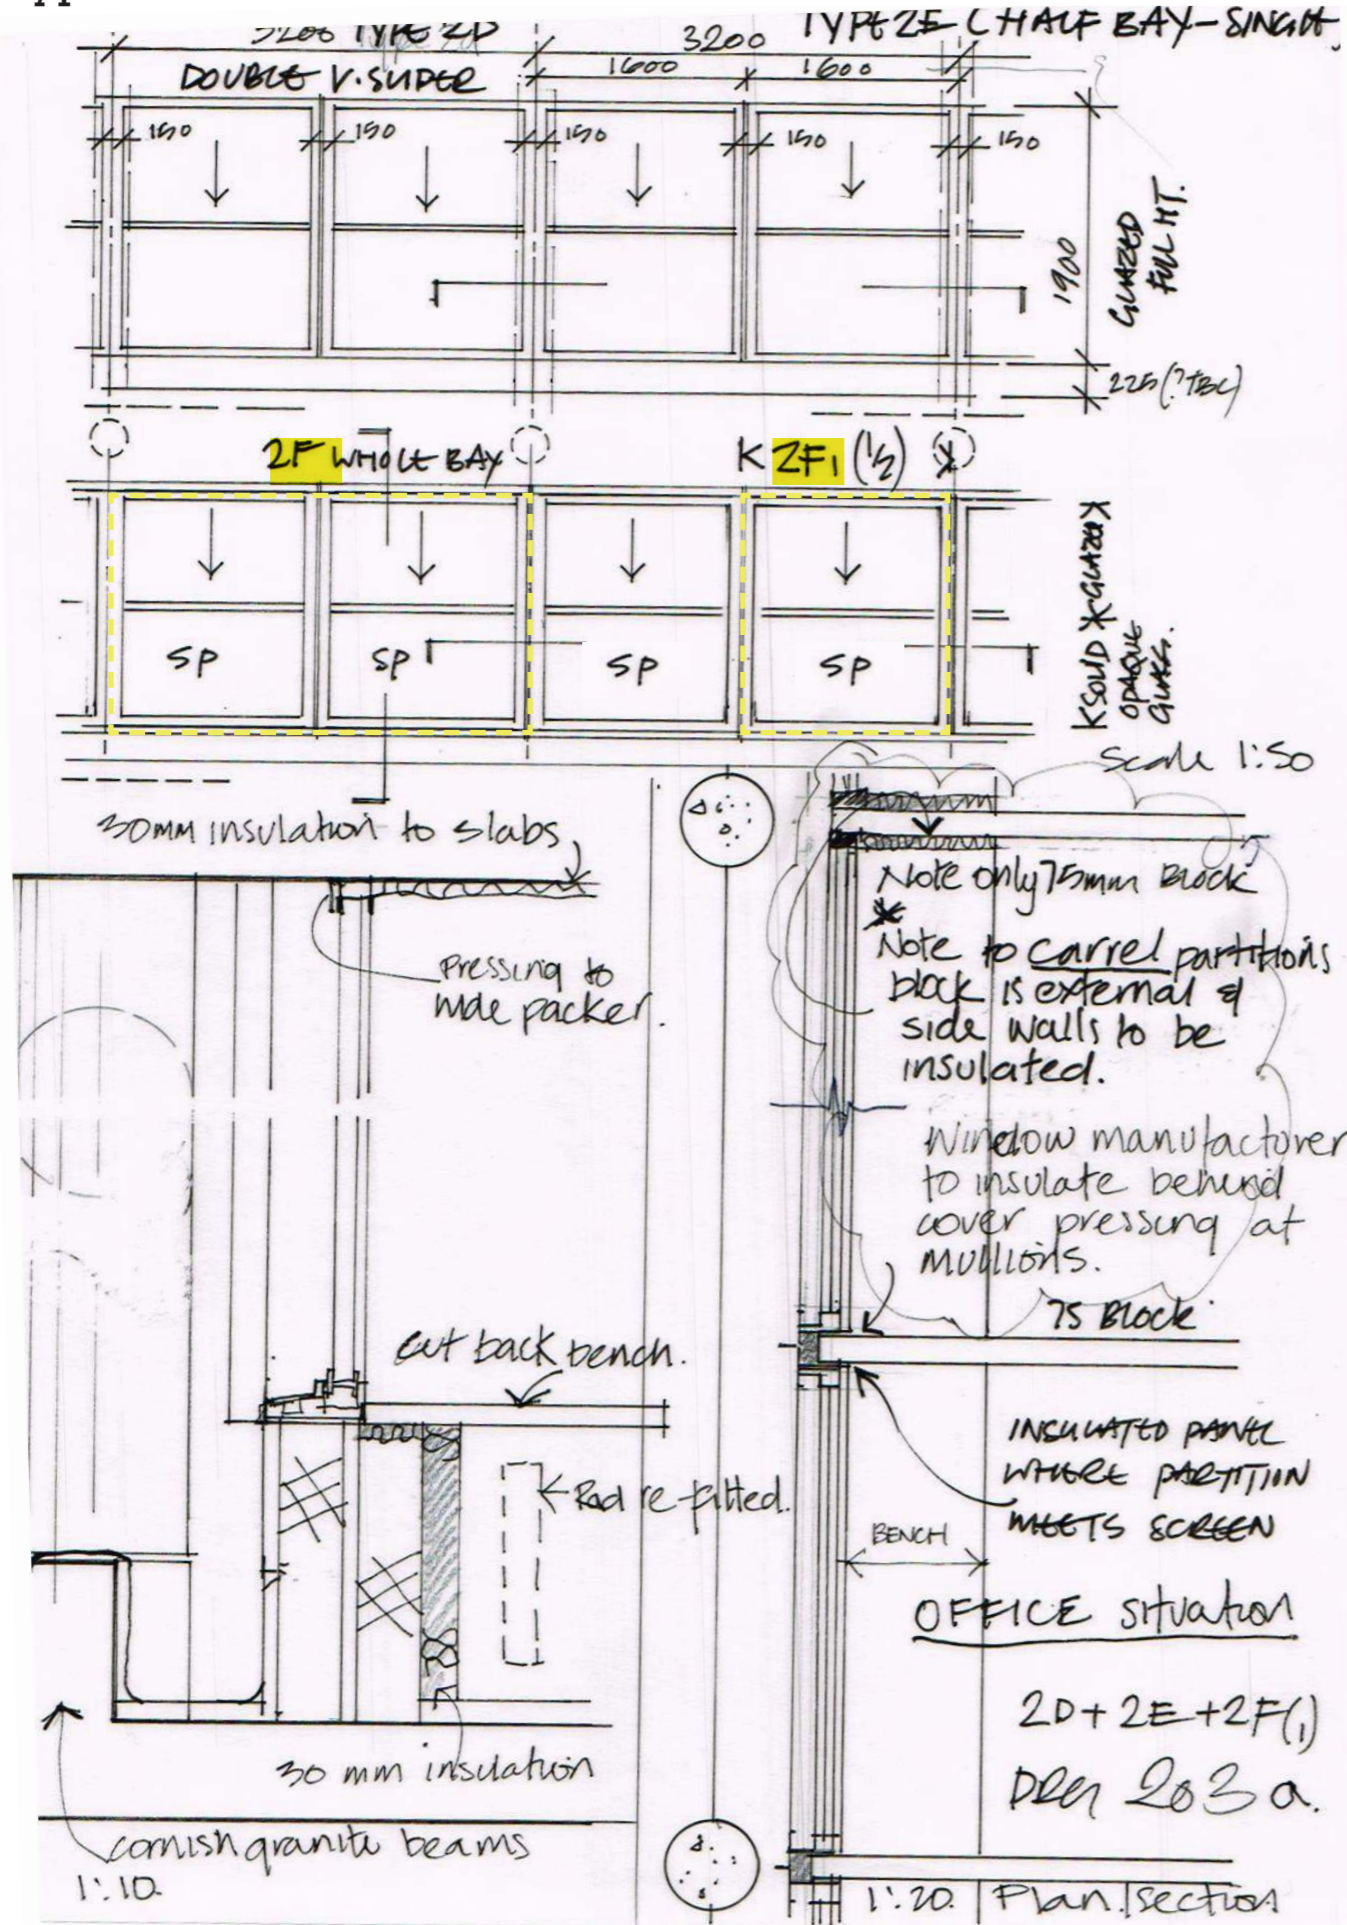


Type 2F & 2F1 - North Elevation of B-Block

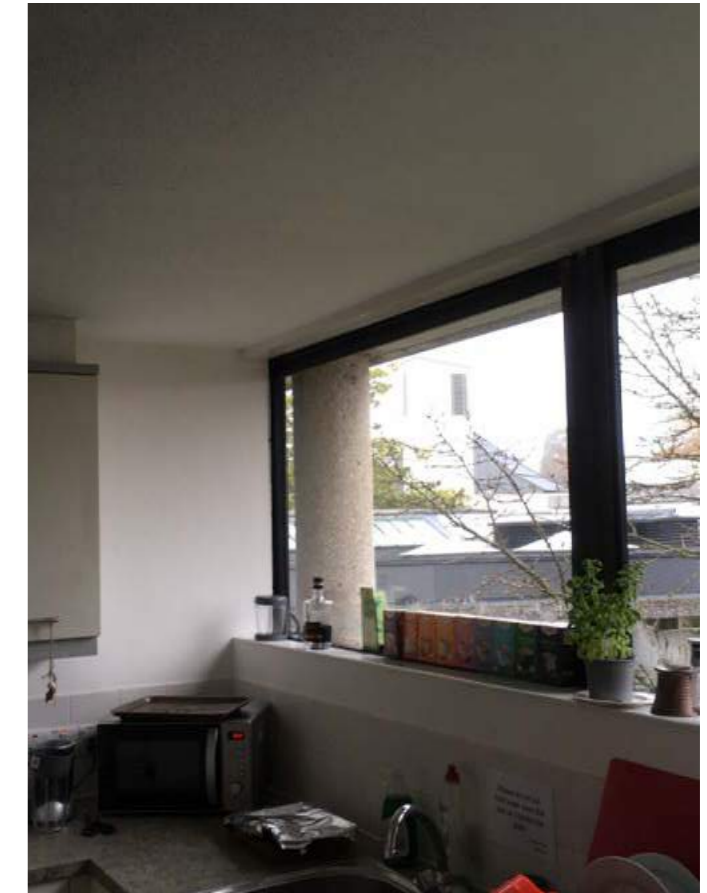

Type 2F1 - Communal Kitchen of C-Block

Type 2h

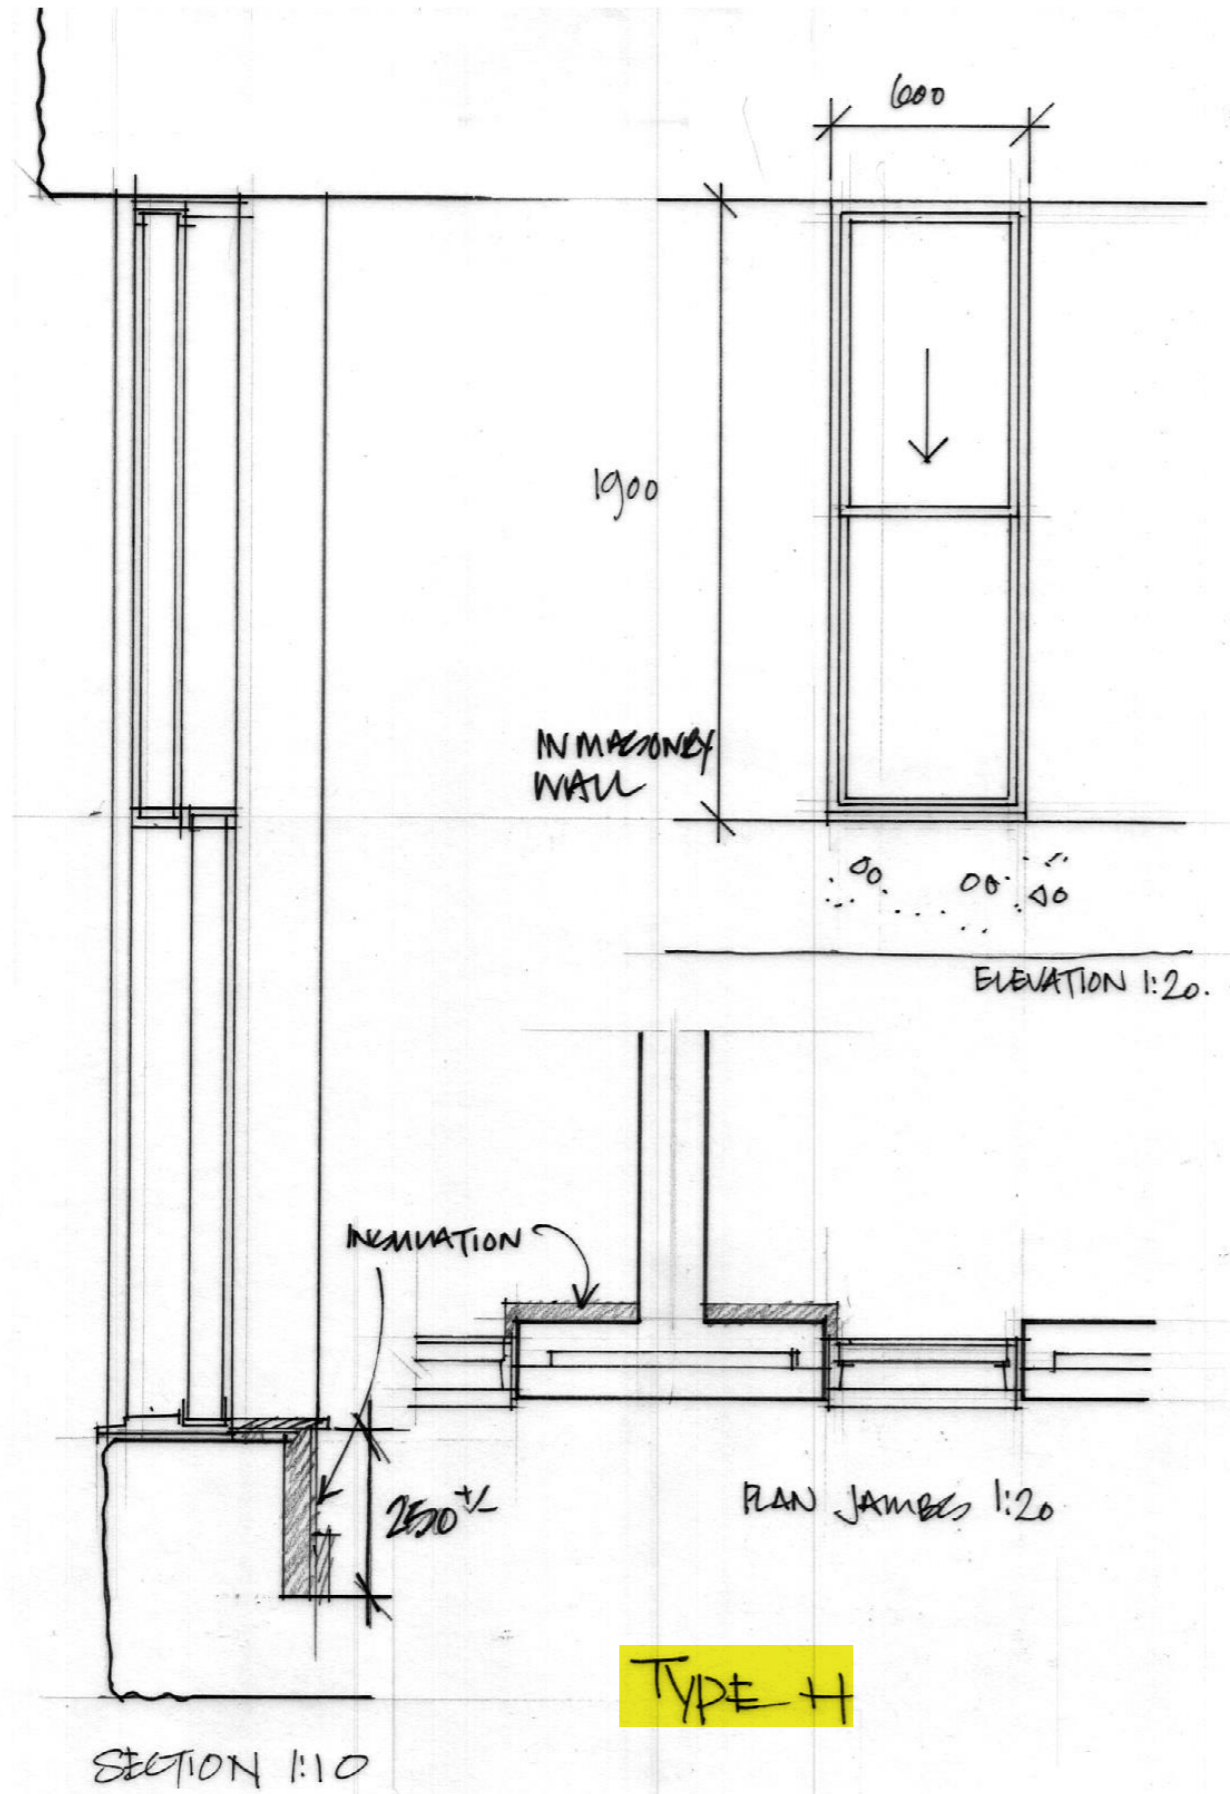


Type H - North Elevation of G & H-Block



Close up of Type H

Type 3 - 4 - 4a - 5

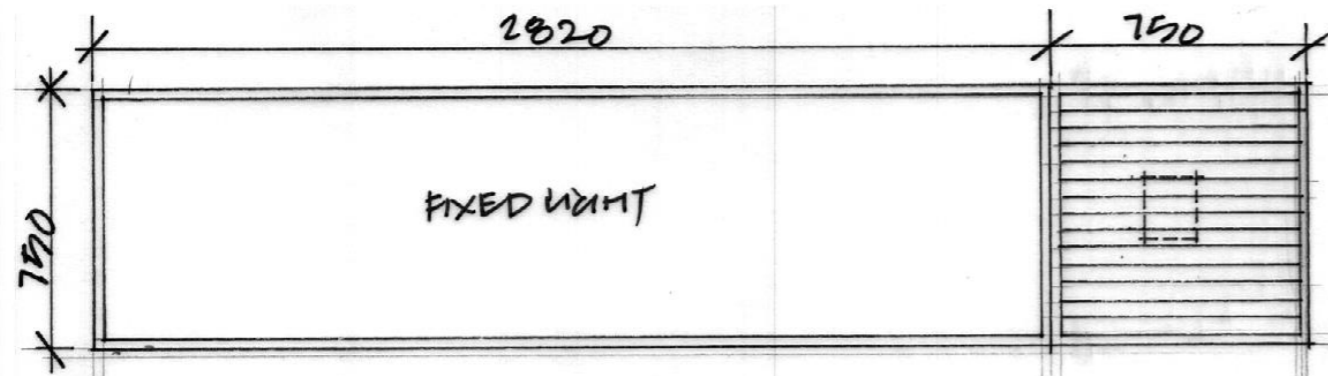


TYPE 4.

NEW LOUVERED PANEL.
EXTRACT FAN
BEHIND LOUVERS.

TYPE 5

TYPE 4A = FIXED 600W X 450H.
ON LANDINGS

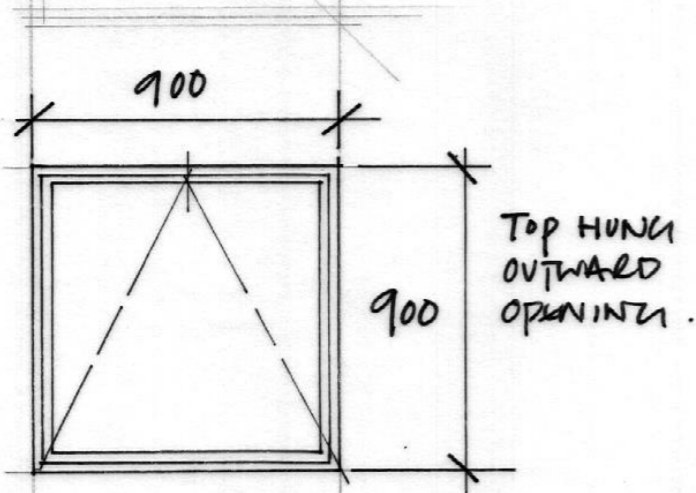

TYPE 3.




Type 4 & 5 - F,G,H-Block




Type 4 & 5 - Interior view of F,G,H-Block

Type 7 - 8 - 8a - 9

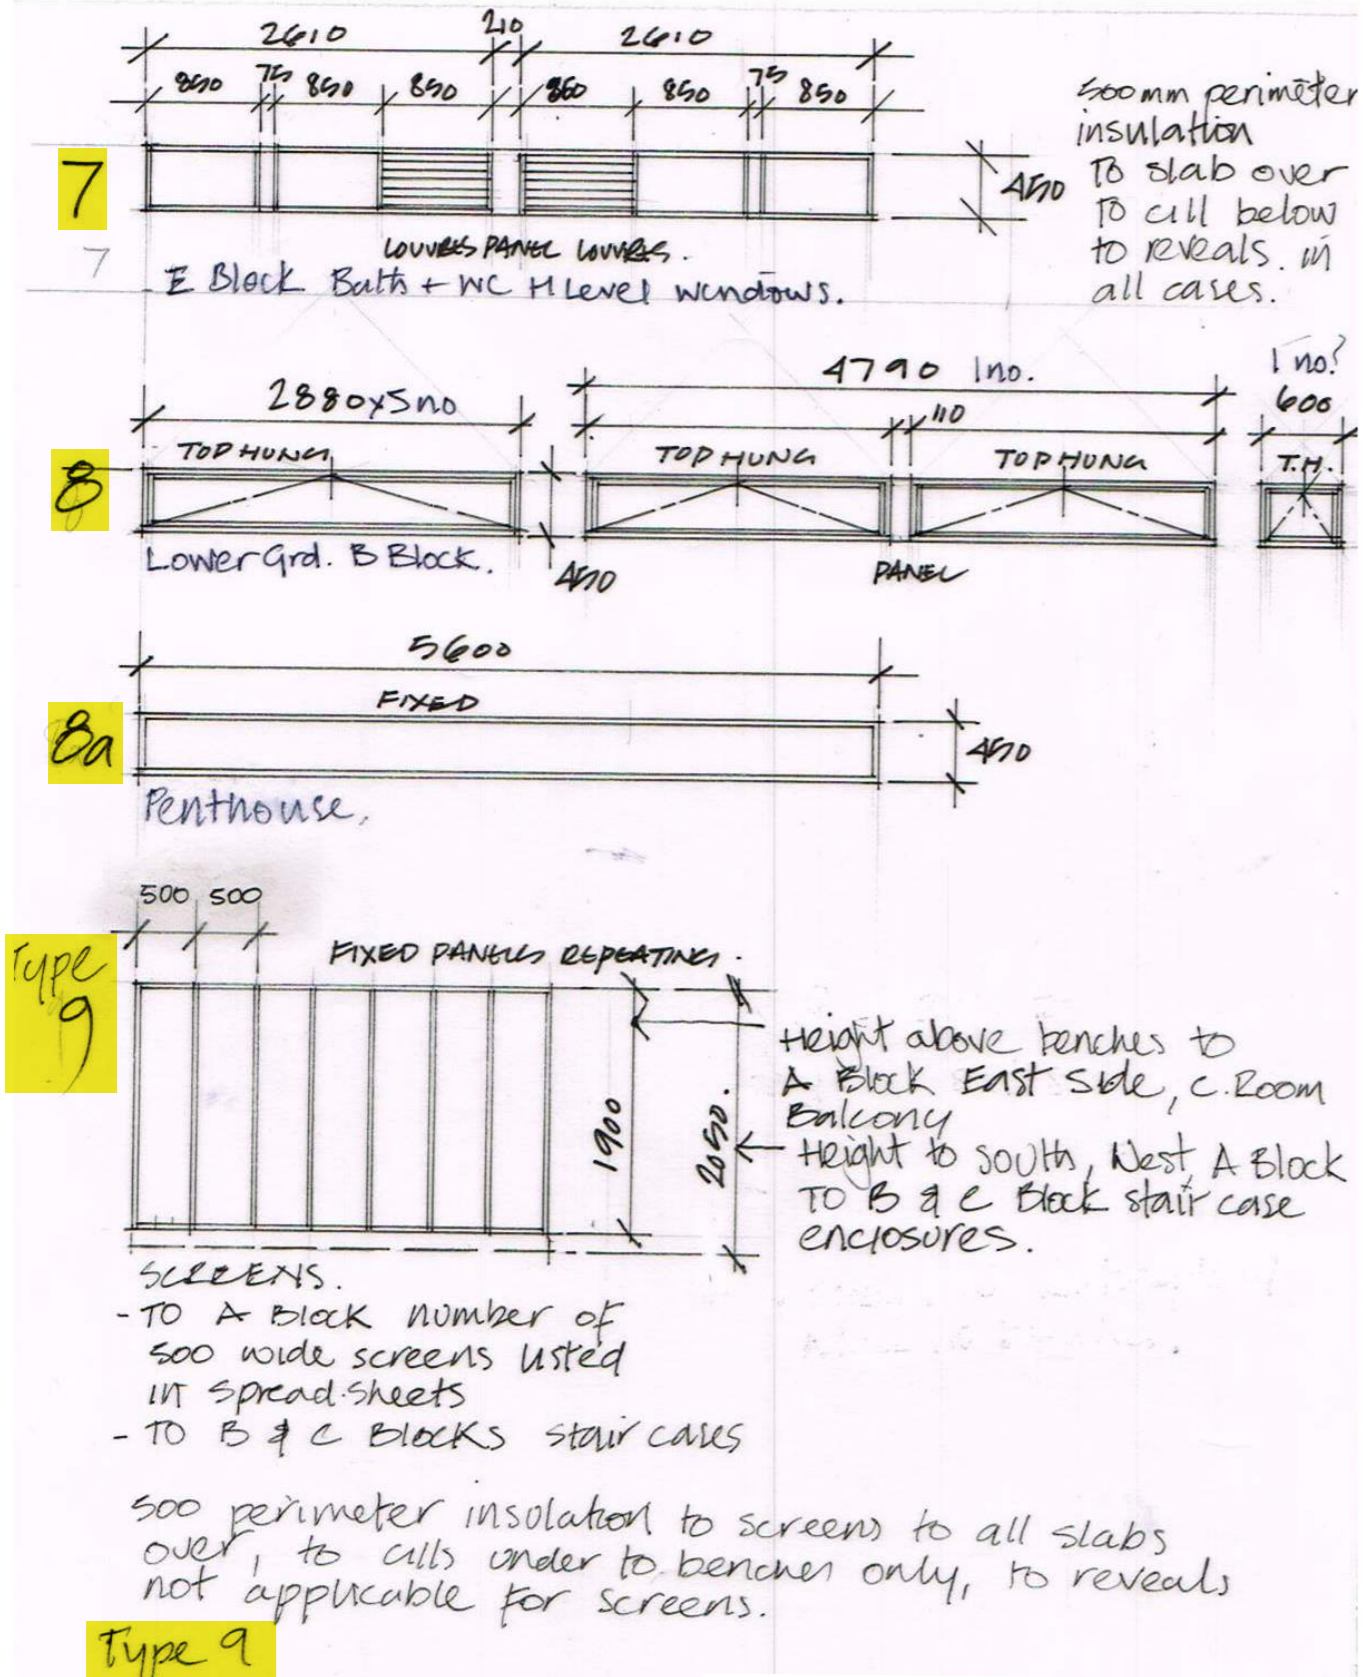


Type 9

For positions numbers see
A Block spreadsheet.
B " "
C Block " "

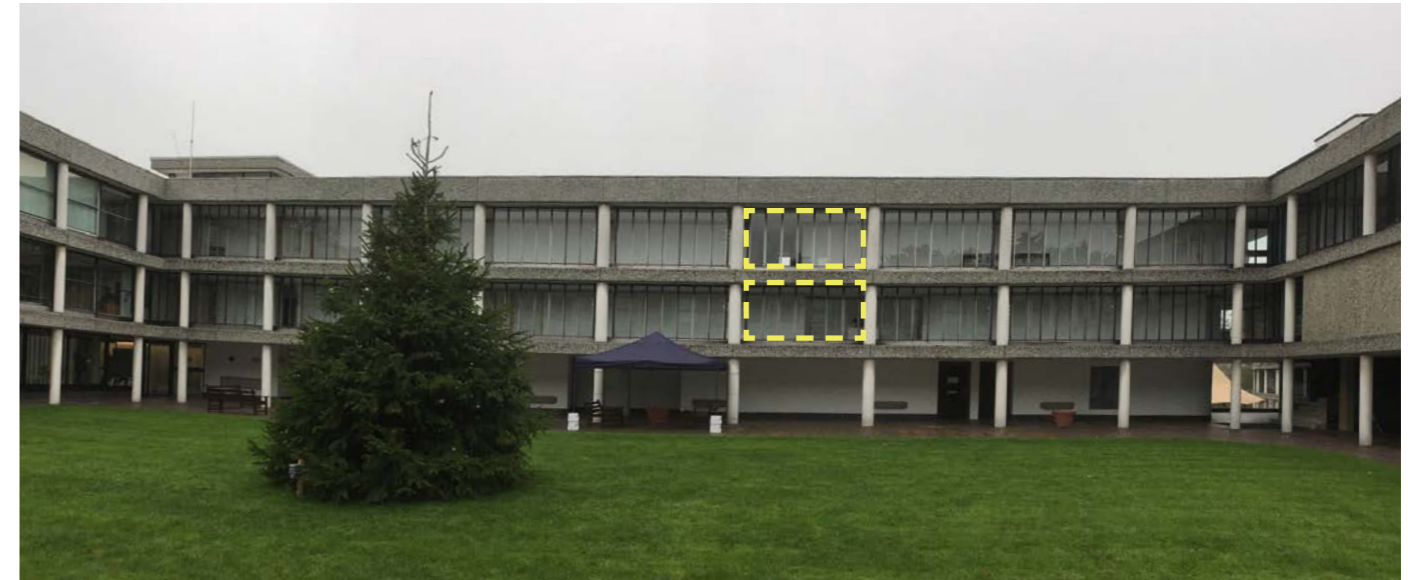

Type 9 - Berlin Quad looking east - A-Block

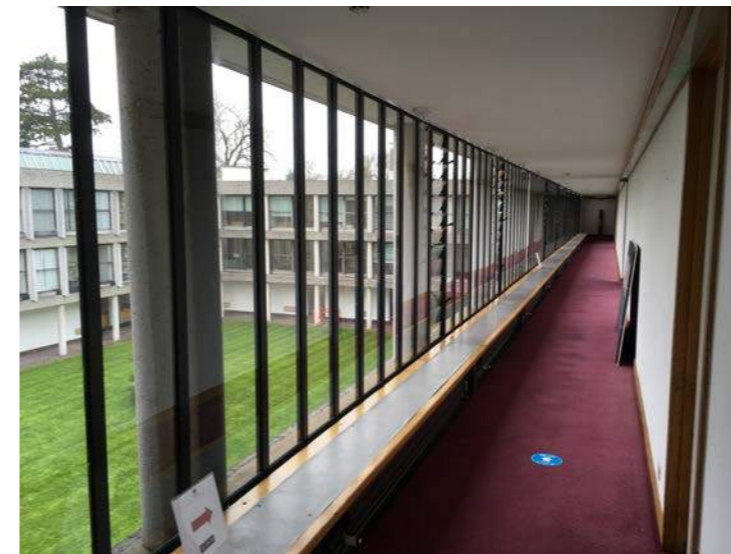

Type 9 - Interior view - A-Block



Type 8 A-Block




Type 8a - Exterior view - Penthouse





Type 8 - Exterior view - B-Block

Type 10

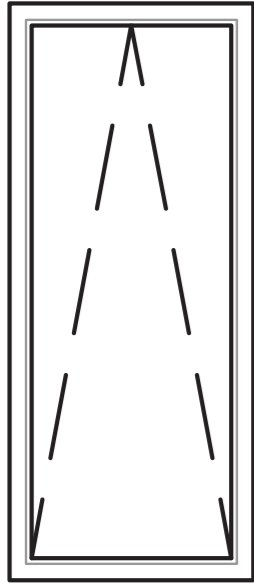

Type10 - View looking over A-Block roof lights

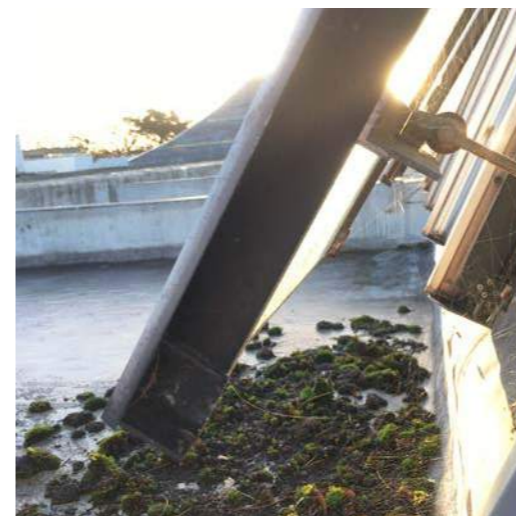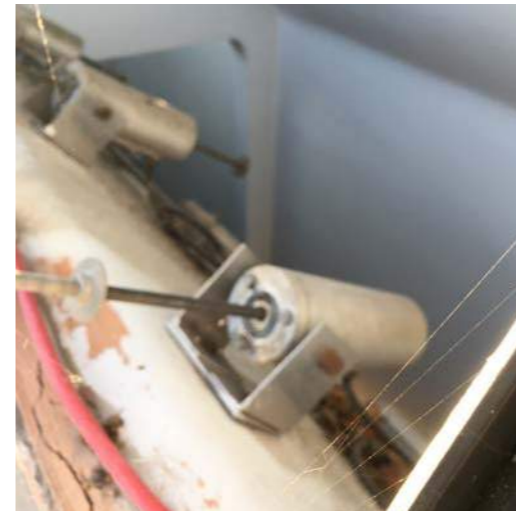

Type10 - Close up of actuators and window frame