
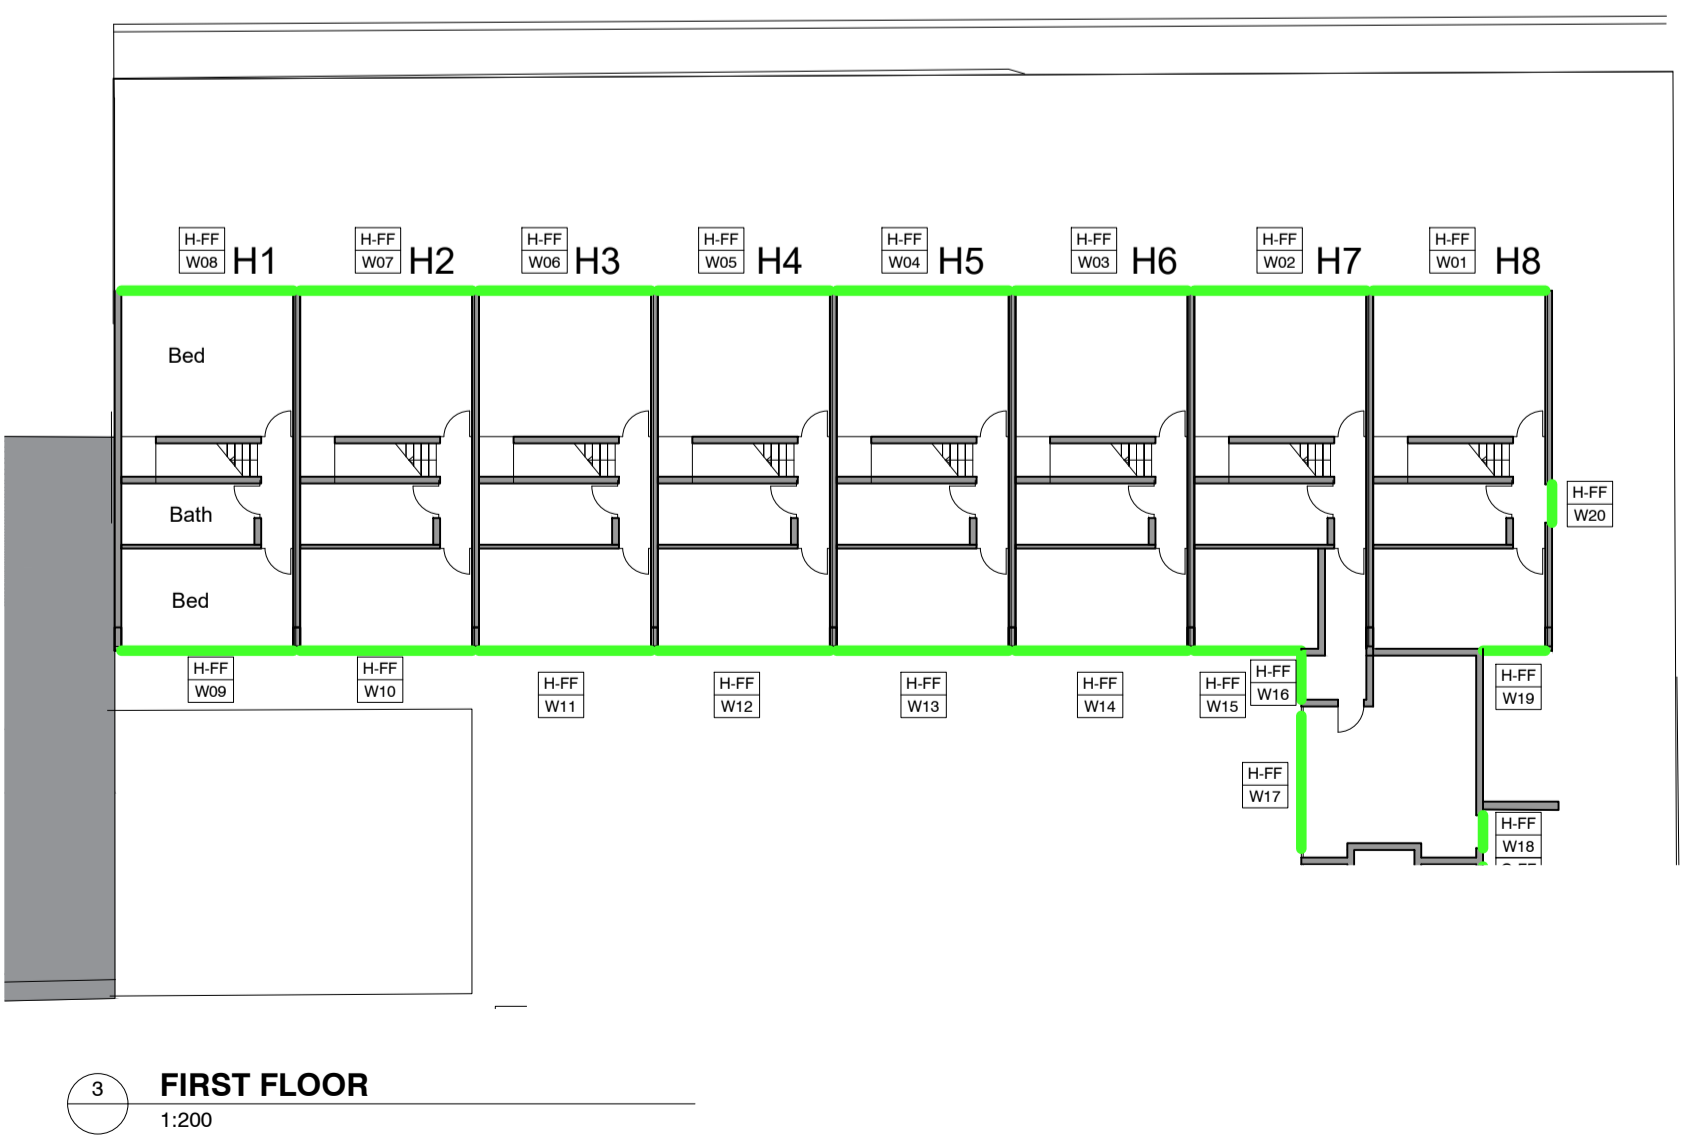
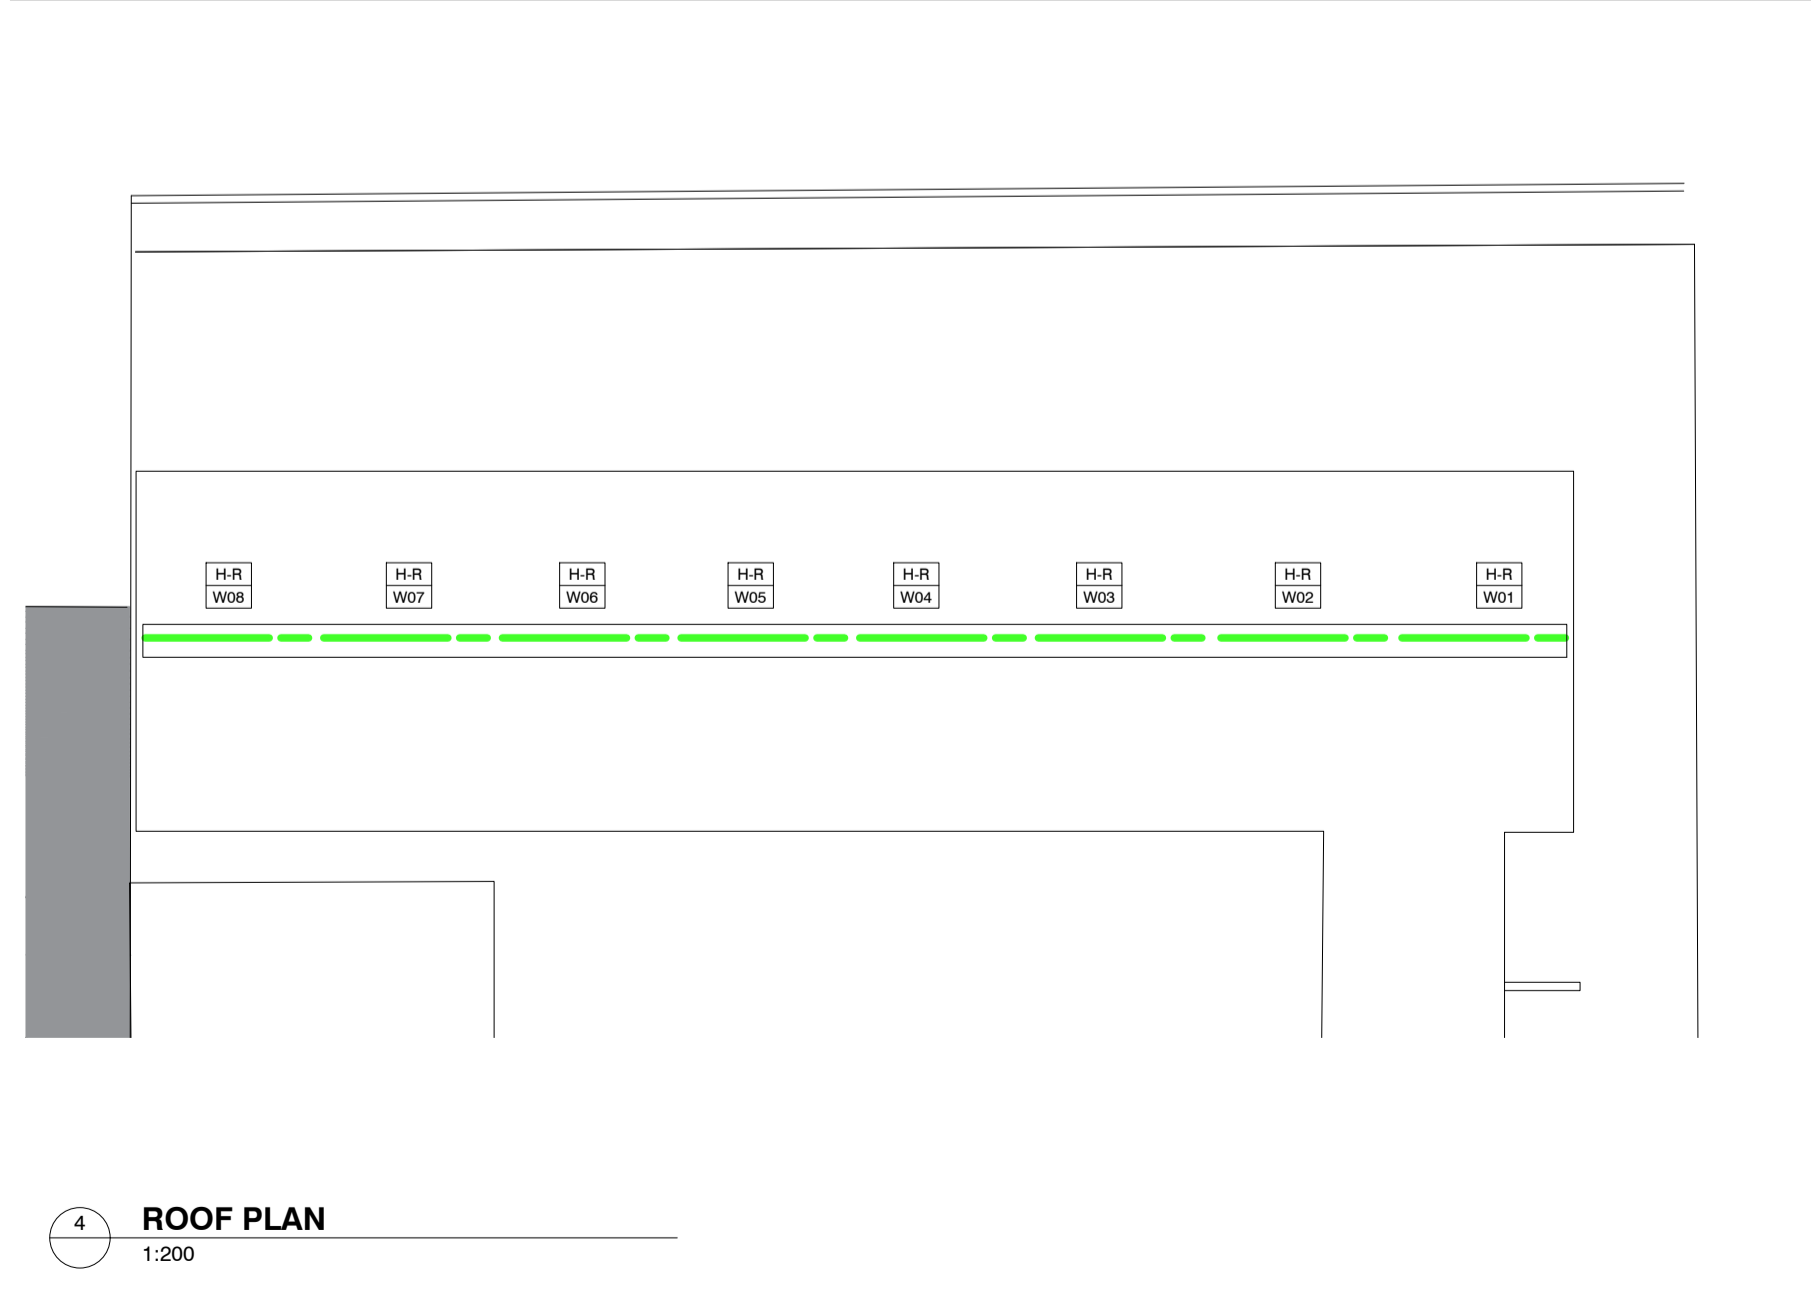
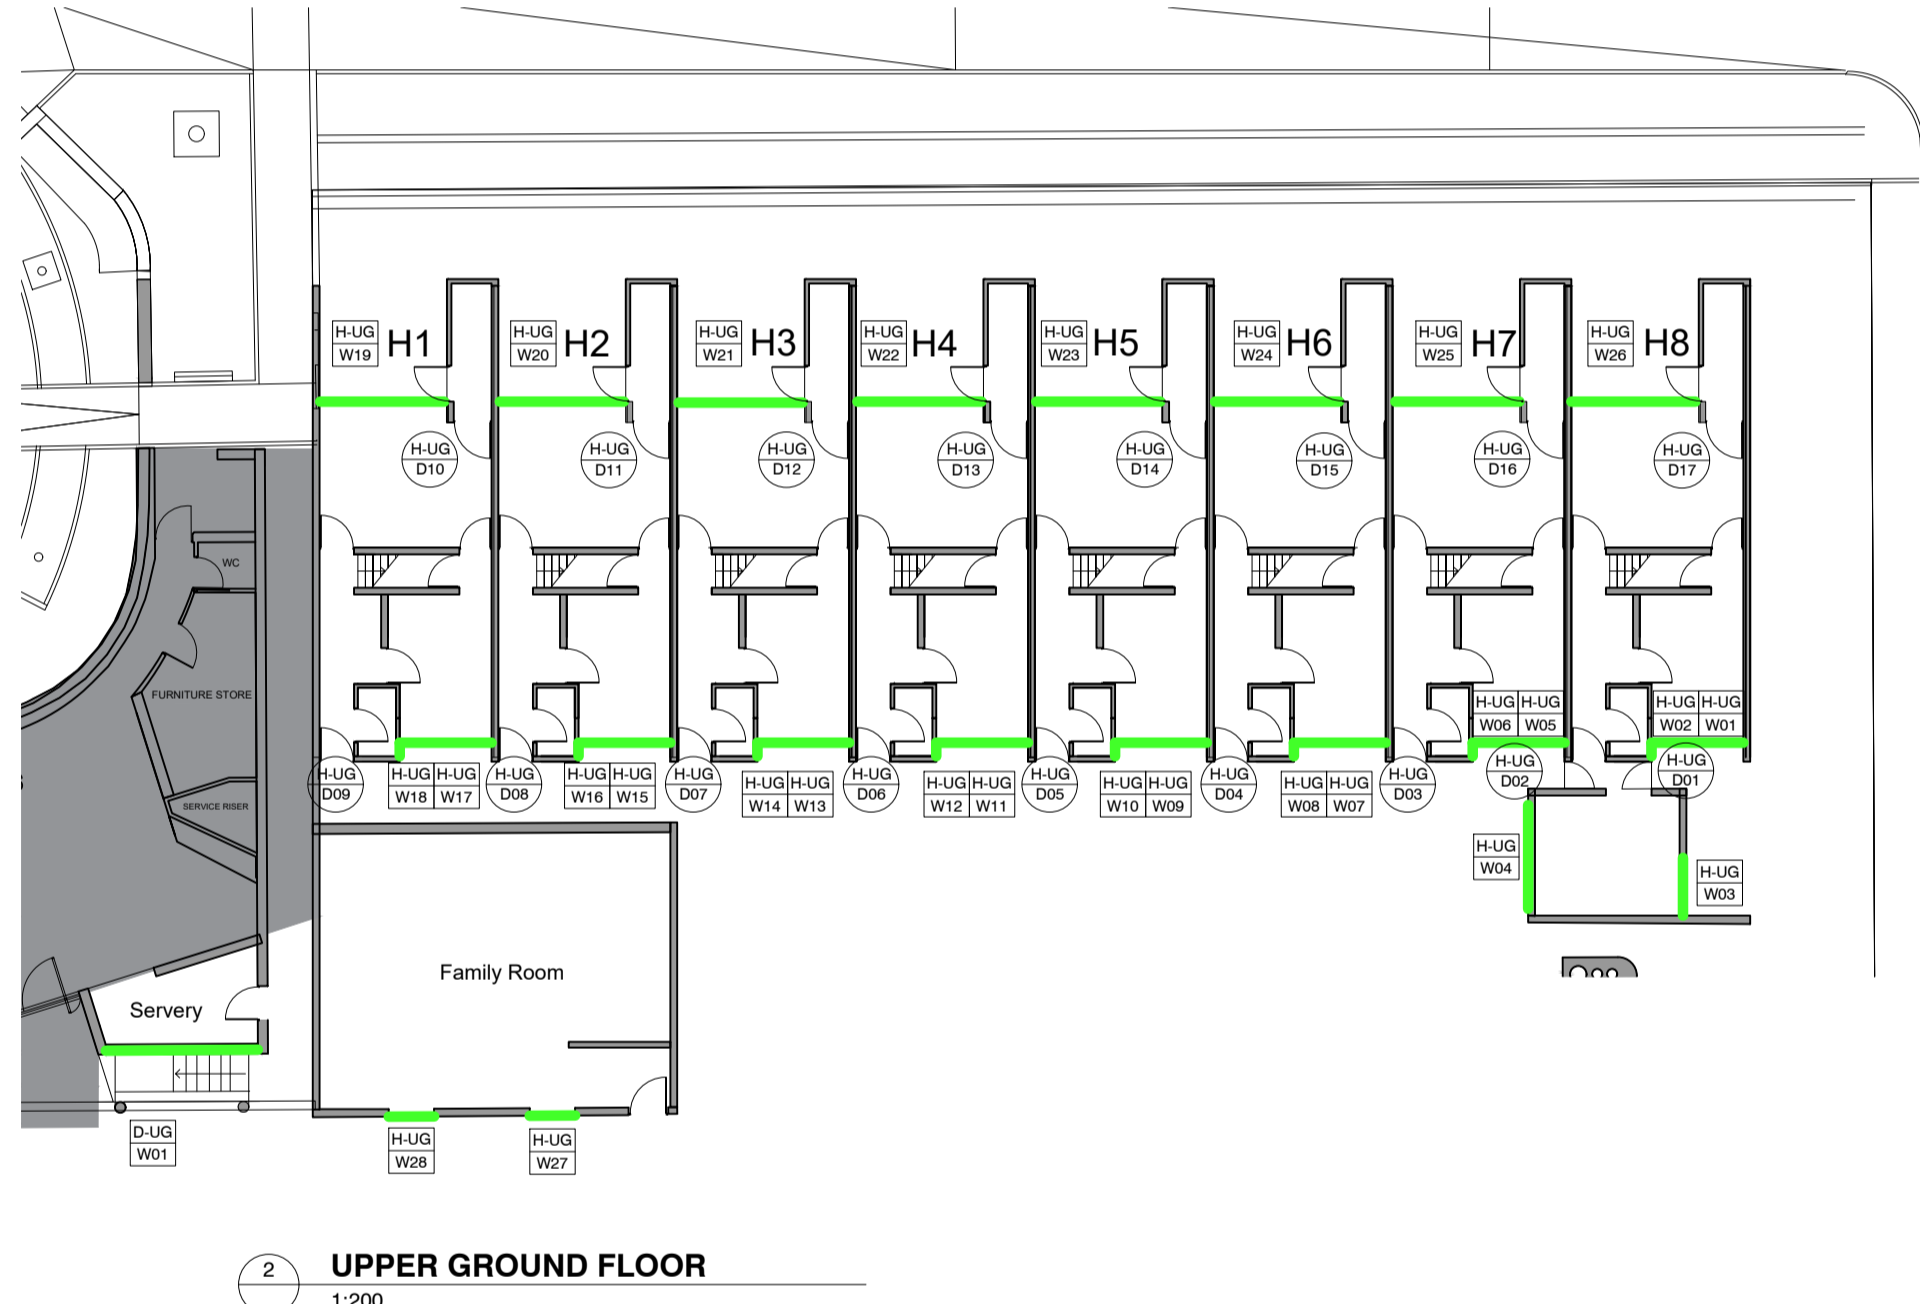
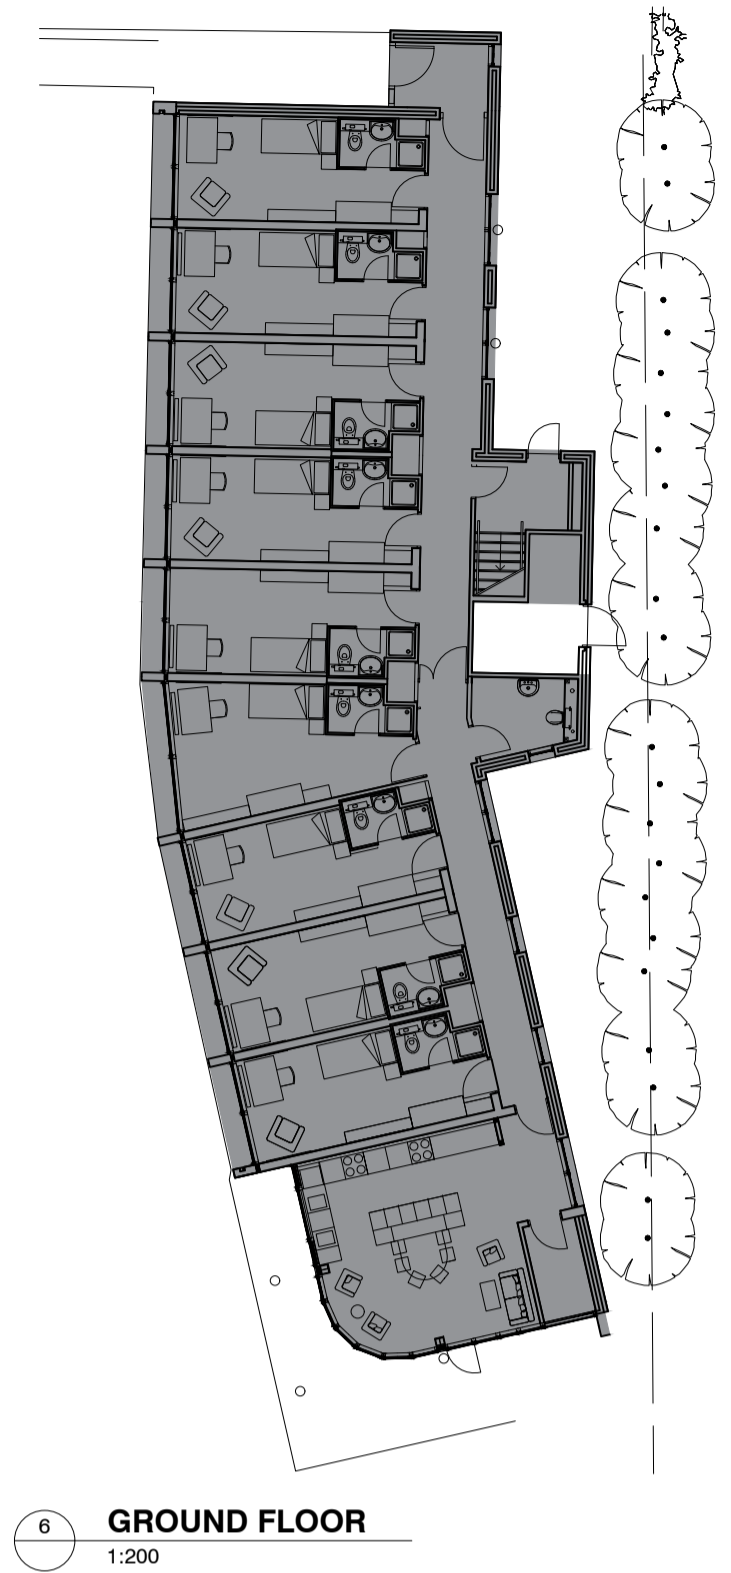
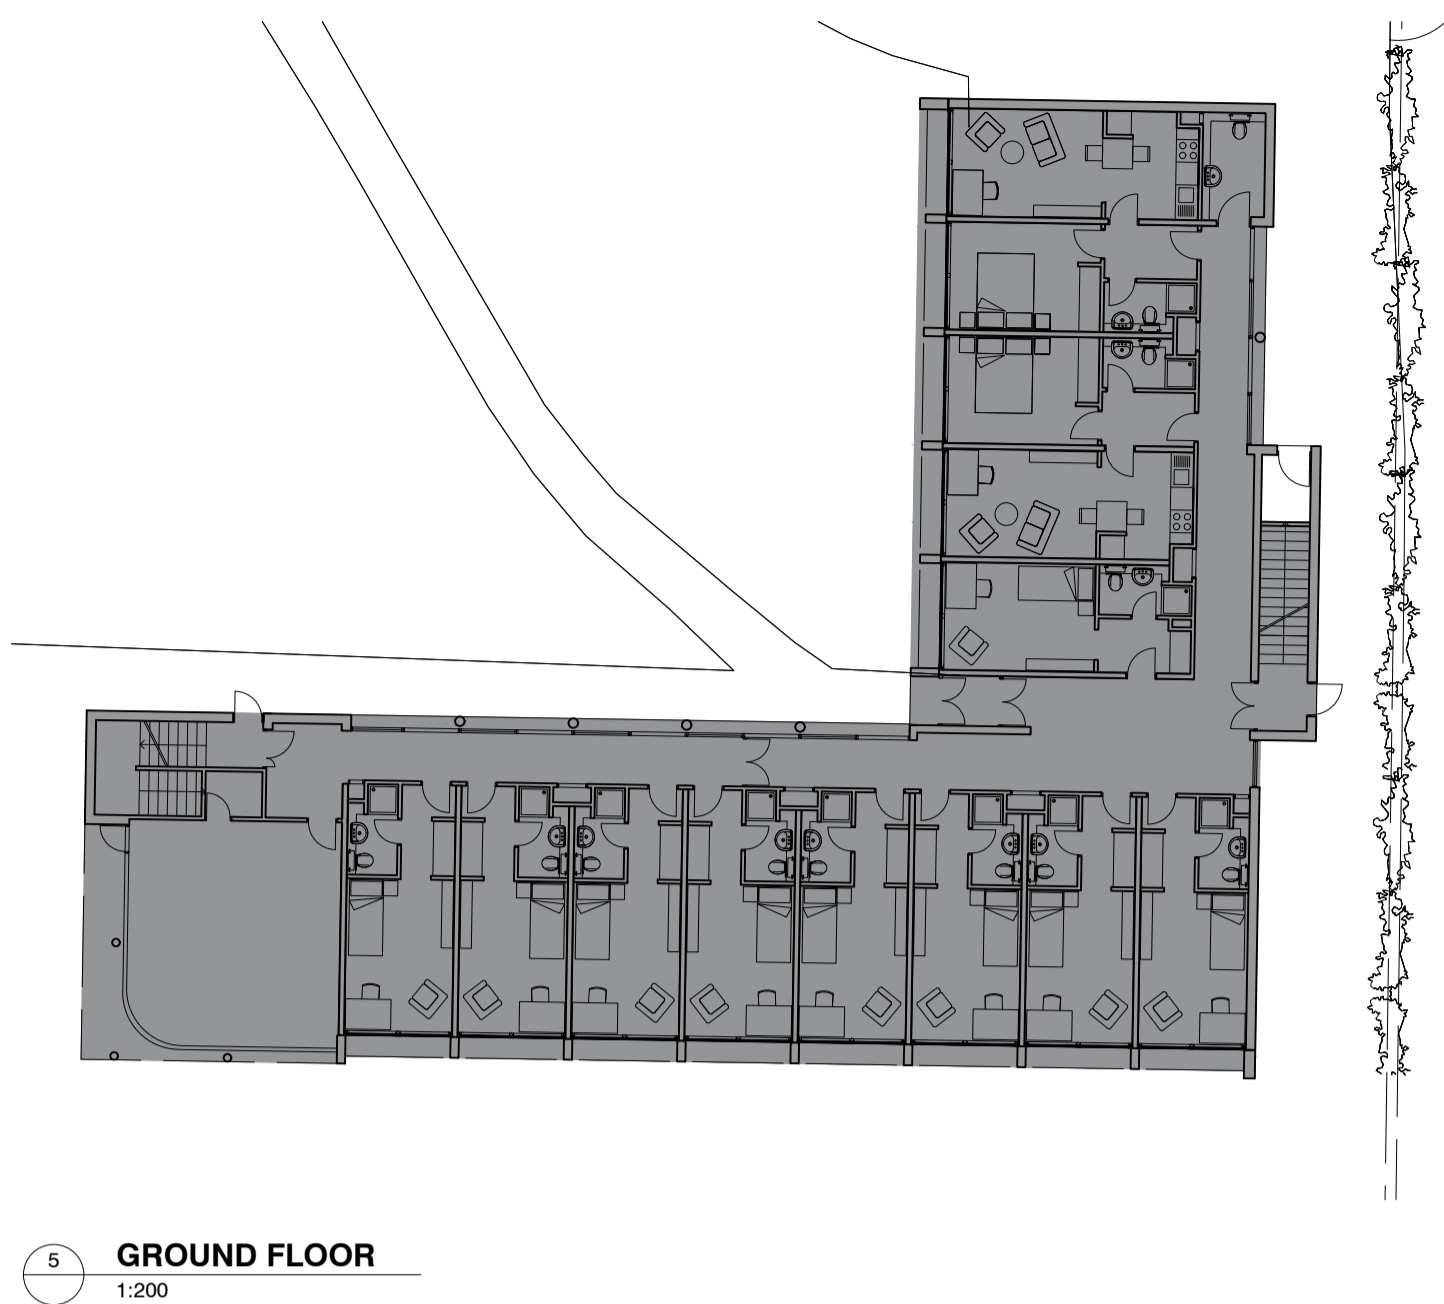


H-Block

M-Block

Catherine Marriott (CM)

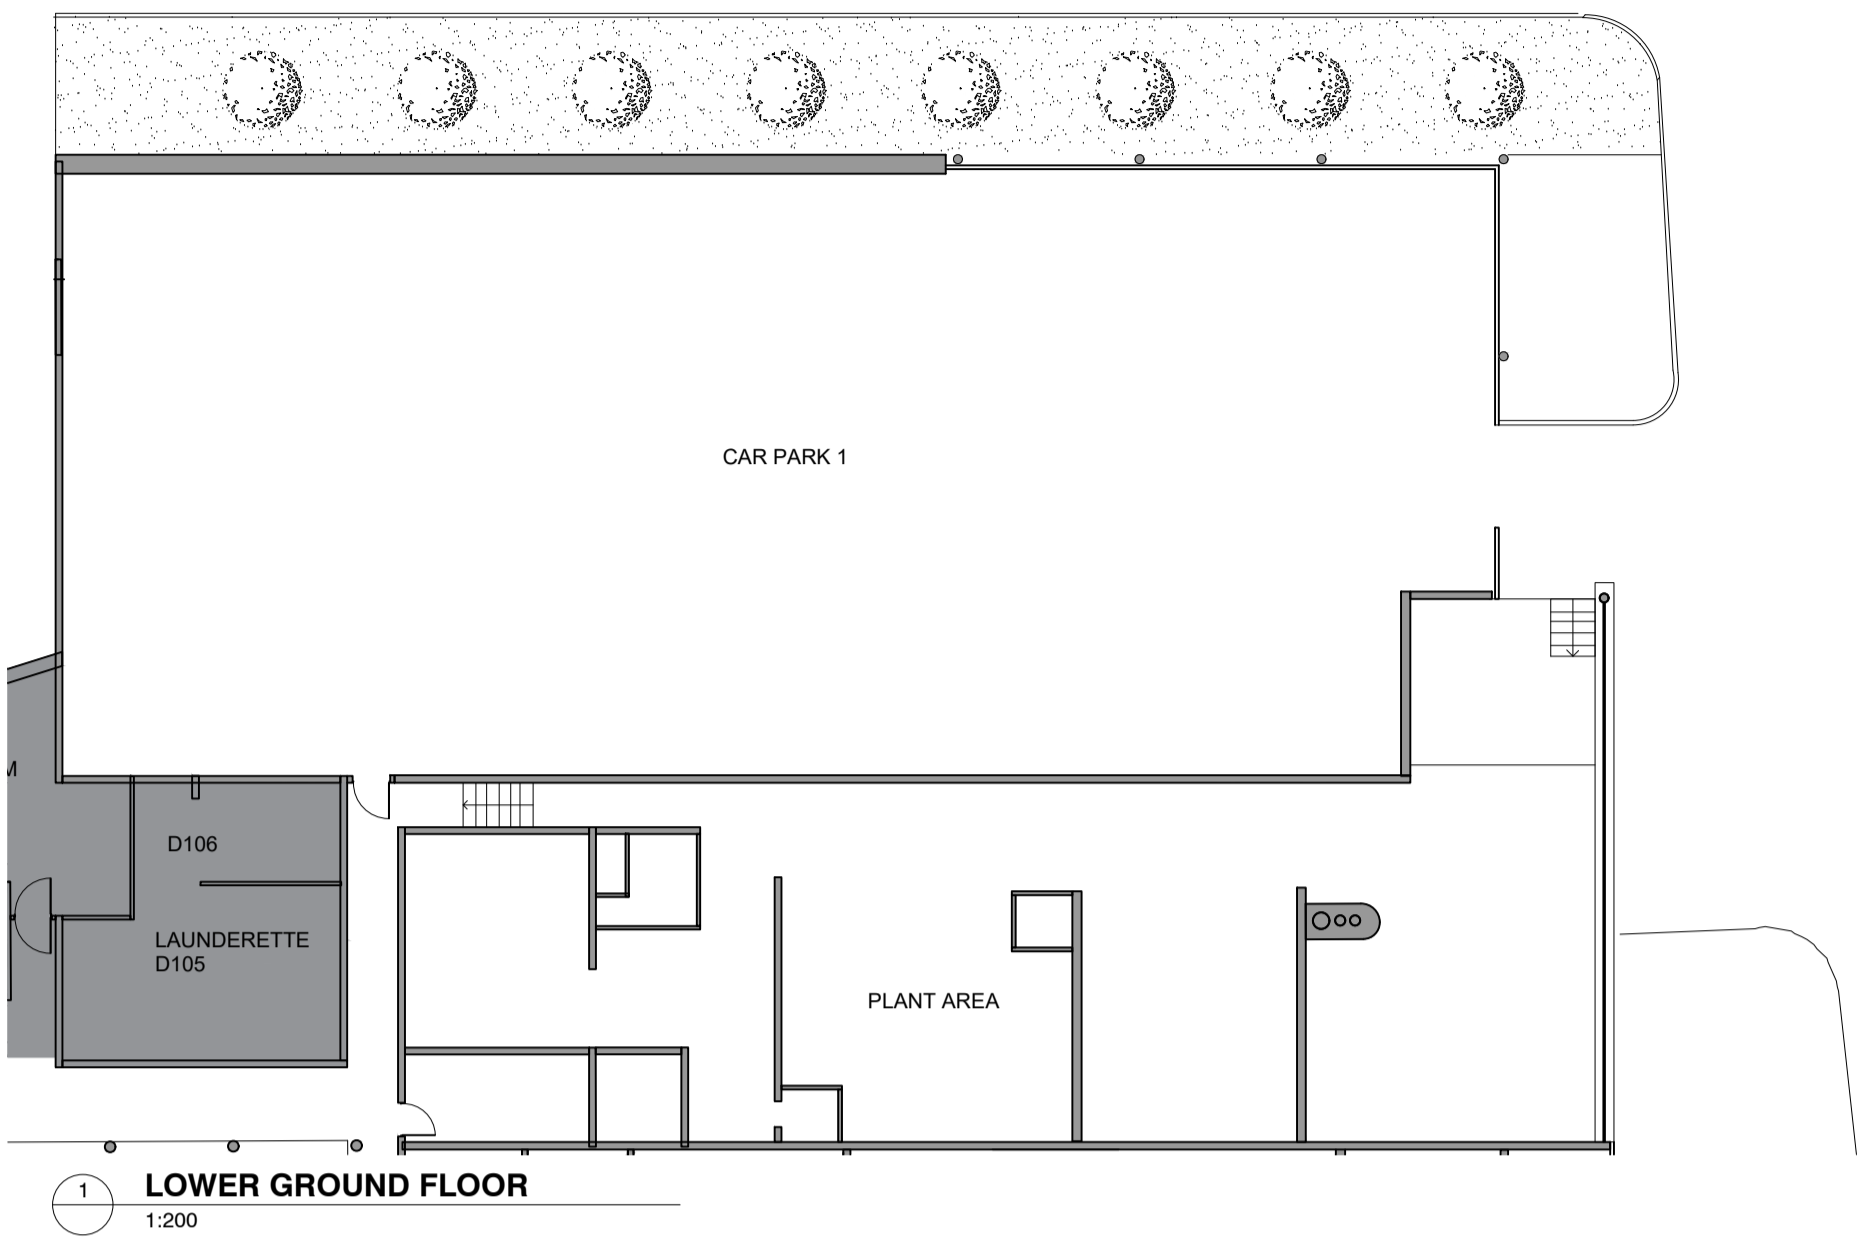

A	22.01.21	Planning application issue
REV	DATE	NOTE
PROJECT TITLE Wolfson College - Decarbonisation		
DRAWING TITLE H-D-M-CM-Block Existing Plans		
DRAWING NO	SCALE	SHEET
PA-06	1:200	A1
DRAWN	CHKD	DATE
SG	AD	22.01.21
		JOB NO
		20282
original field. architecture & landscape		
<small>Unit 5 Standingwood House, 28 Chase Street, Colindale, London NW9 1BA T: 01866 723 083 E: mail@originalfield.com</small>		



Do not scale. Use figured dimensions only. All dimensions are approximate and should be checked on site prior to construction. Discrepancies must be reported immediately before proceeding. This drawing is confidential and is the intellectual property of Original Field of Architecture Ltd. It should not be reproduced or distributed to other parties without appropriate approval.