




# BLOCK G

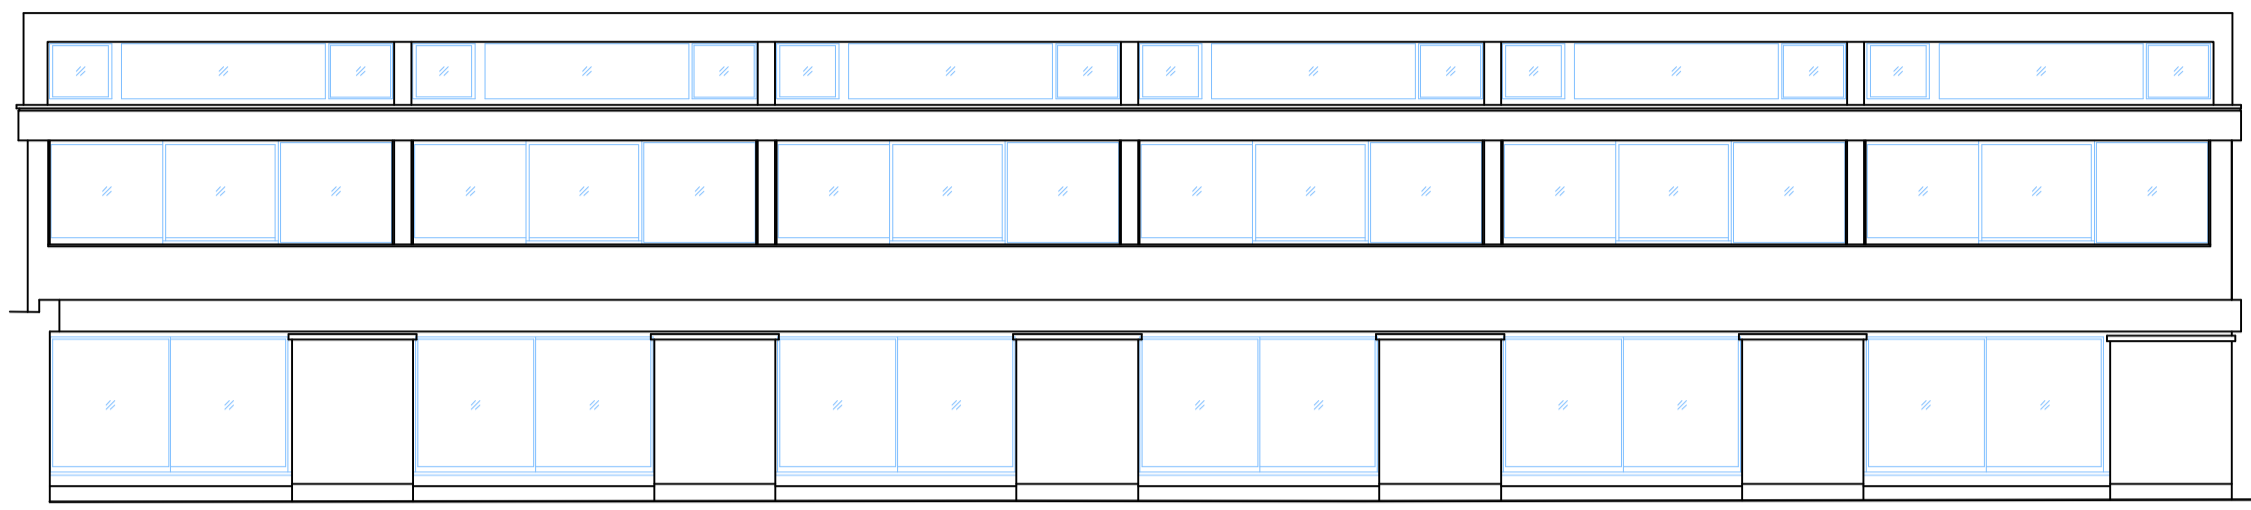


1 ELEVATION 01  
1:100  
0 5m

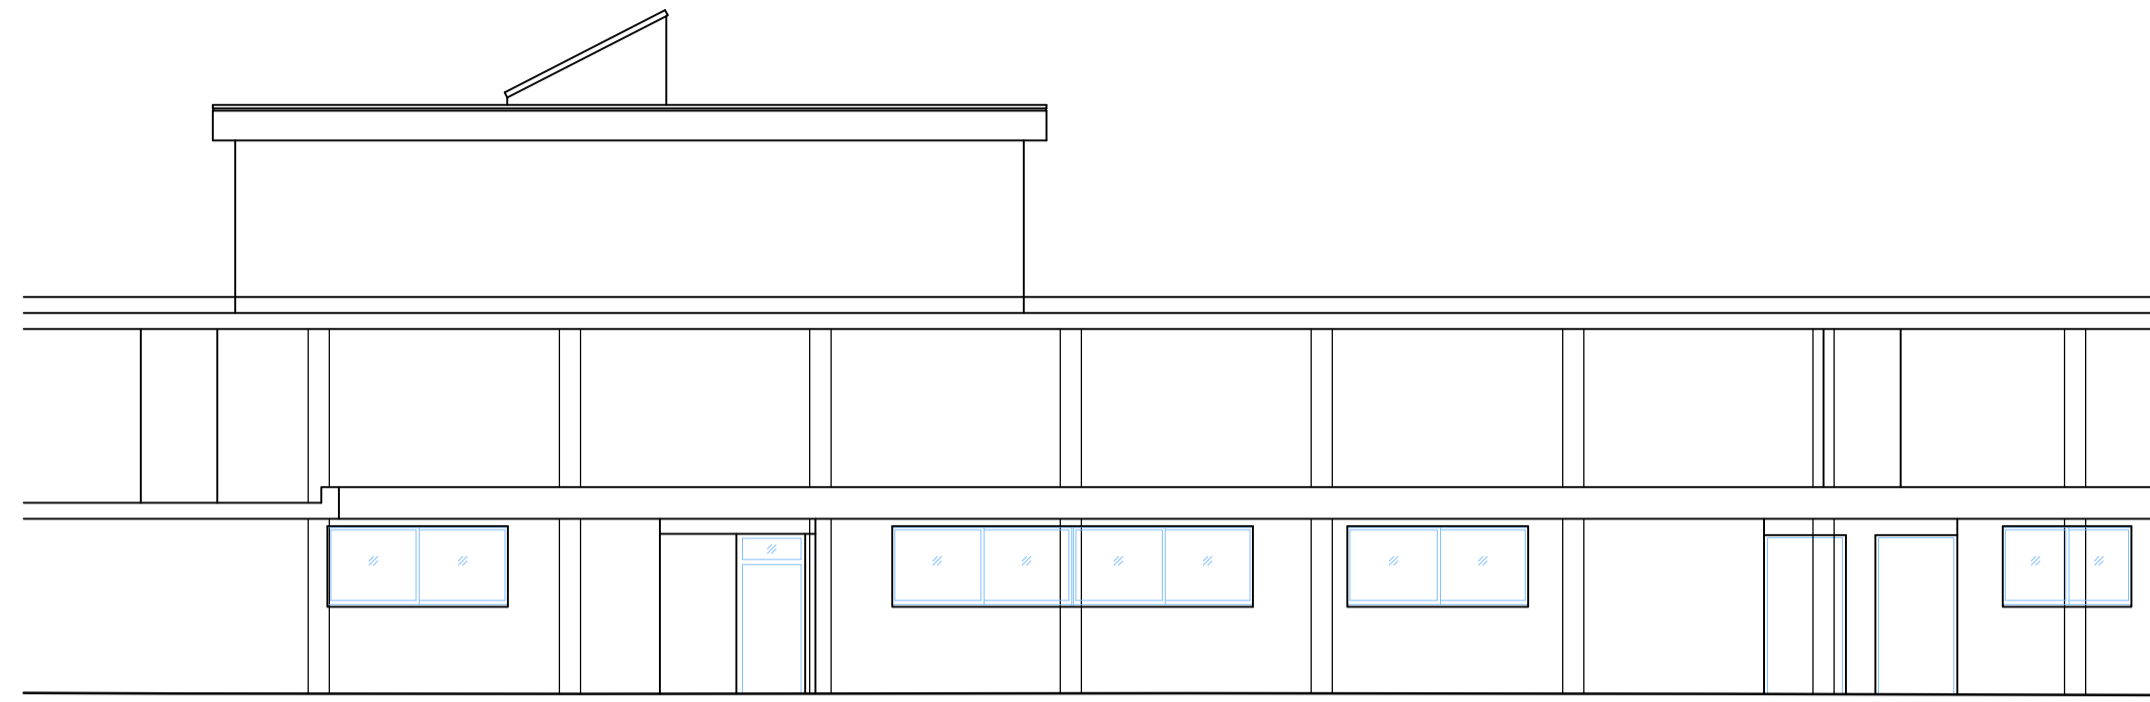


2 ELEVATION 02  
1:100  
0 5m

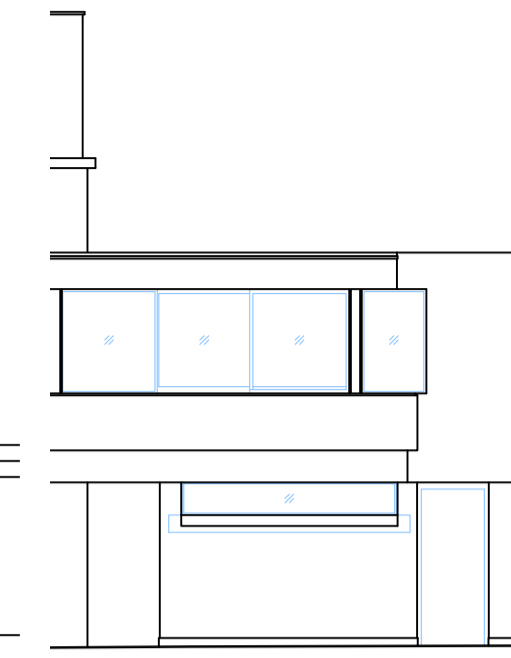


3 ELEVATION 04  
1:100

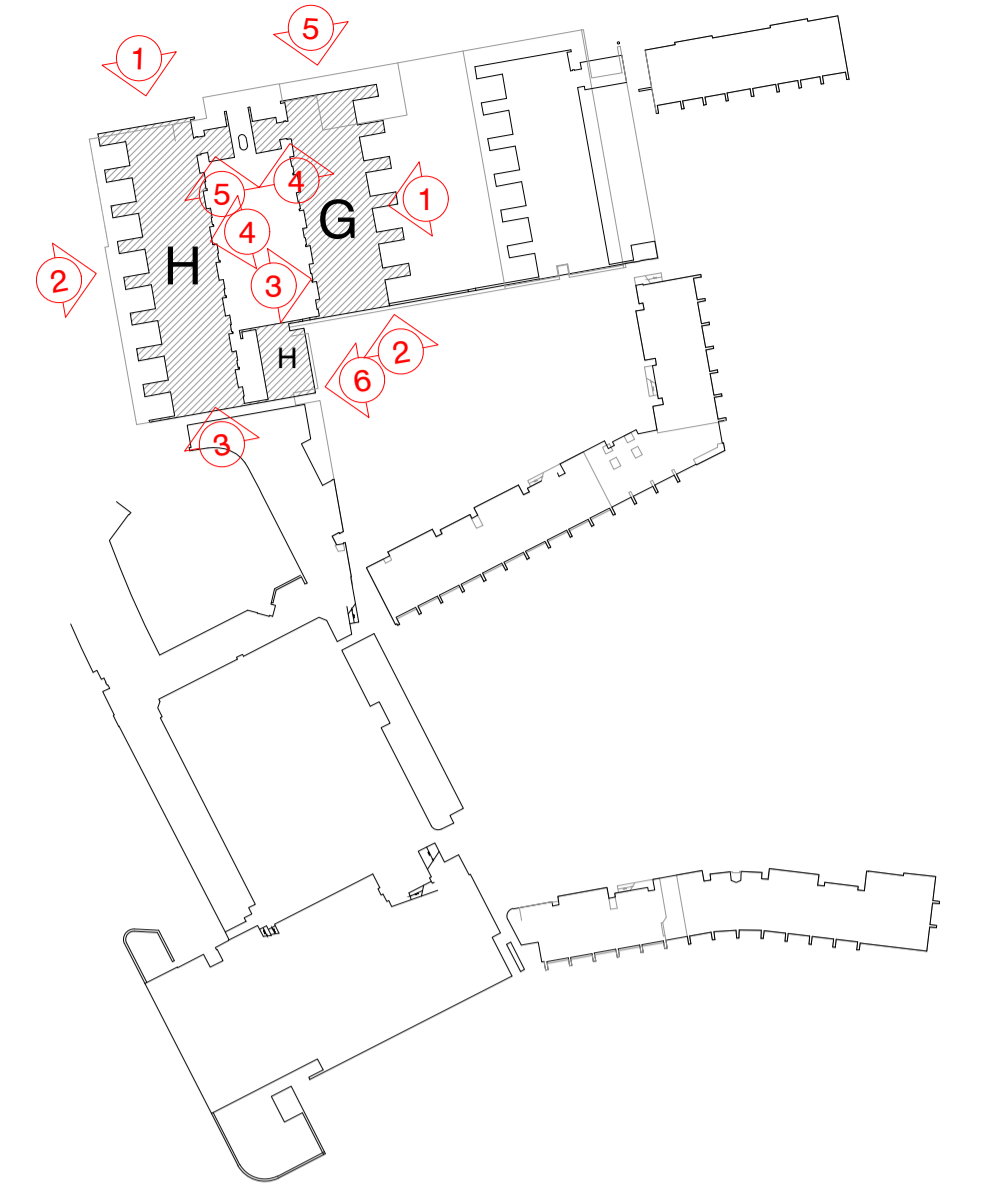

4 KEY PLAN - BLOCK A & B  
1:1000  
0 50m

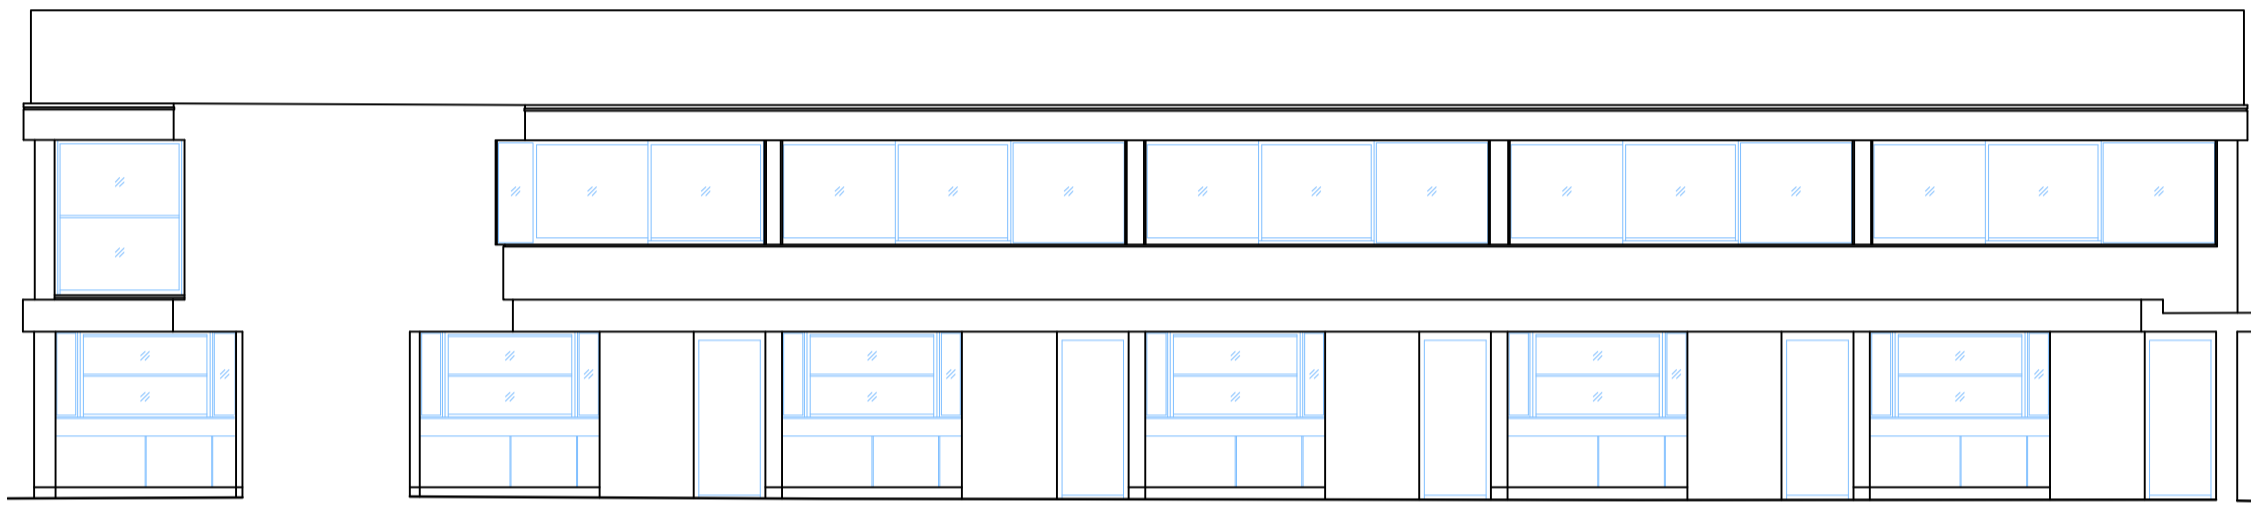


5 ELEVATION 03  
1:100  
0 5m

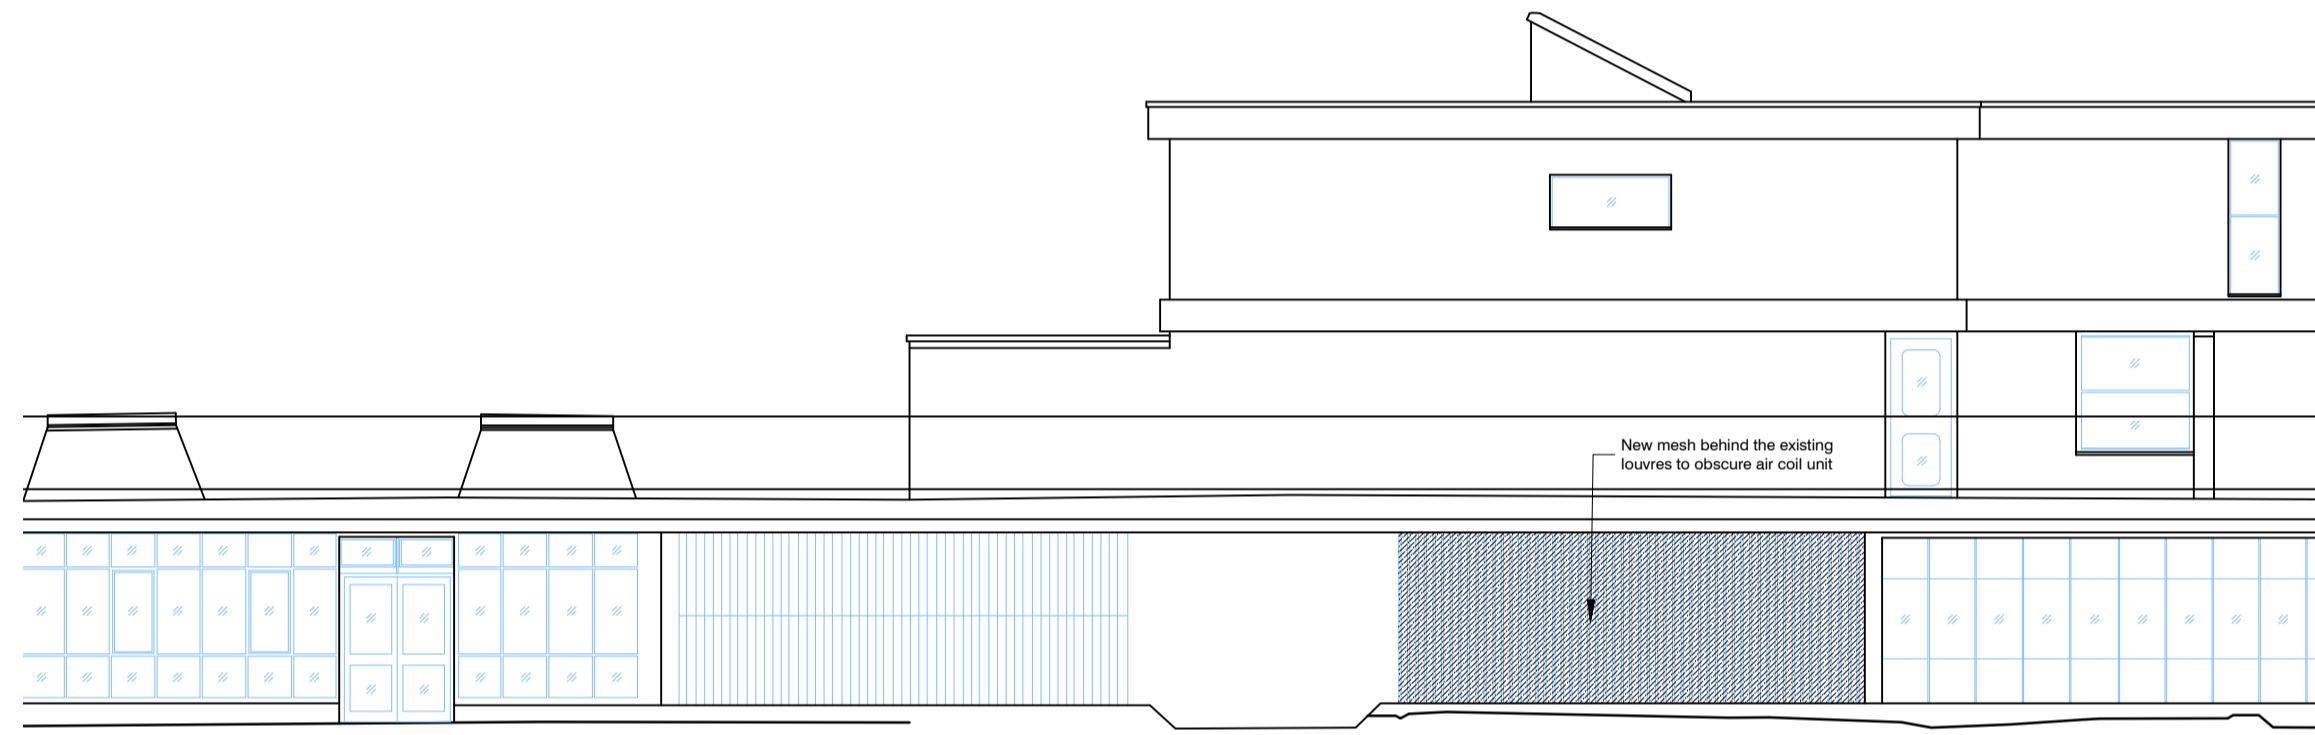


6 ELEVATION 05  
1:100  
0 5m

## PART BLOCK H

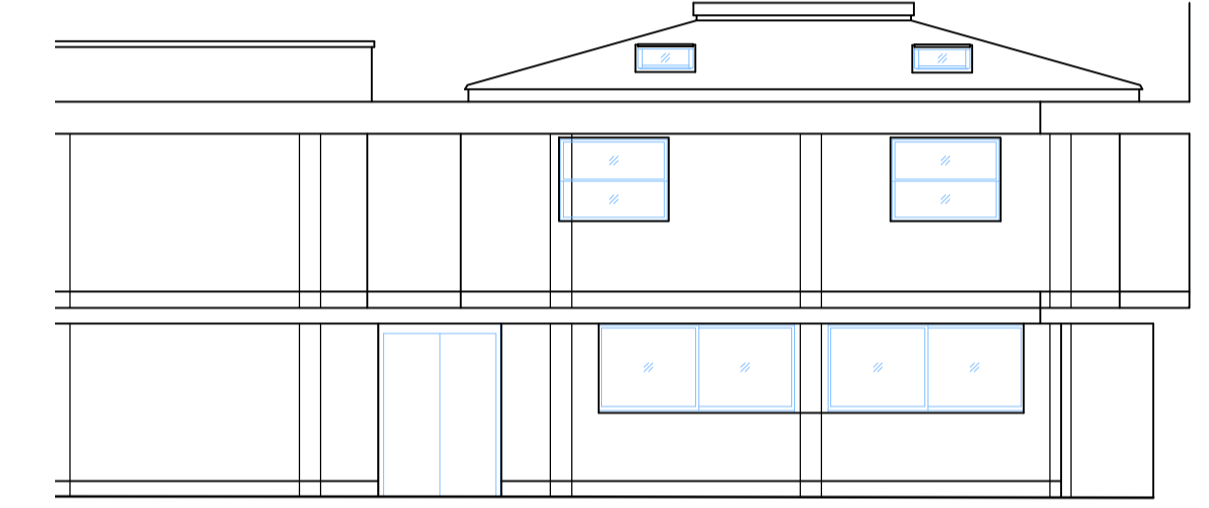


7 ELEVATION 06  
1:100  
0 5m


# BLOCK H

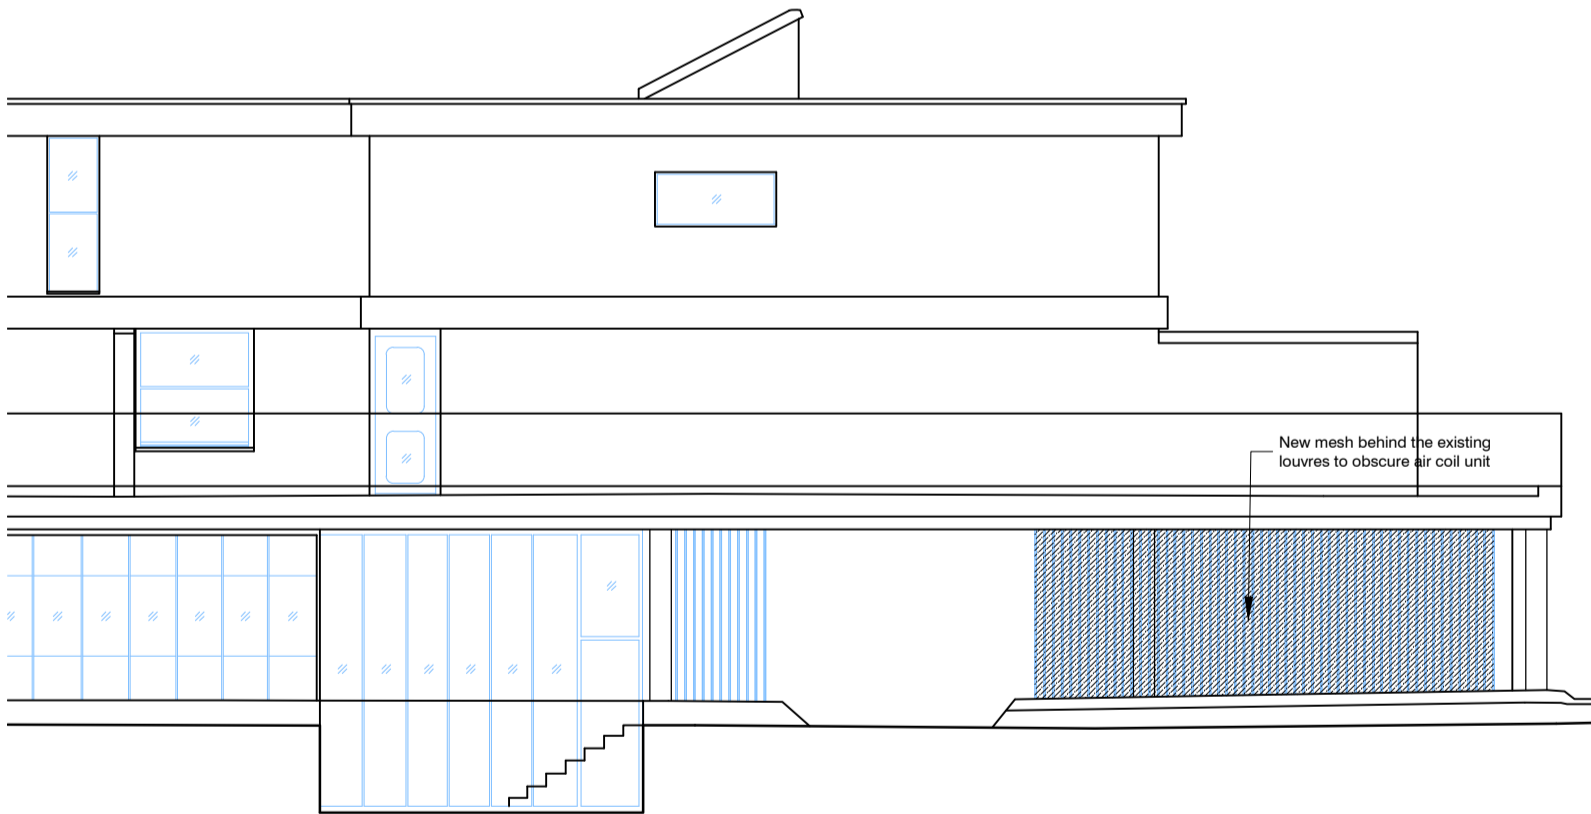


8 ELEVATION 01  
1:100  
0 5m

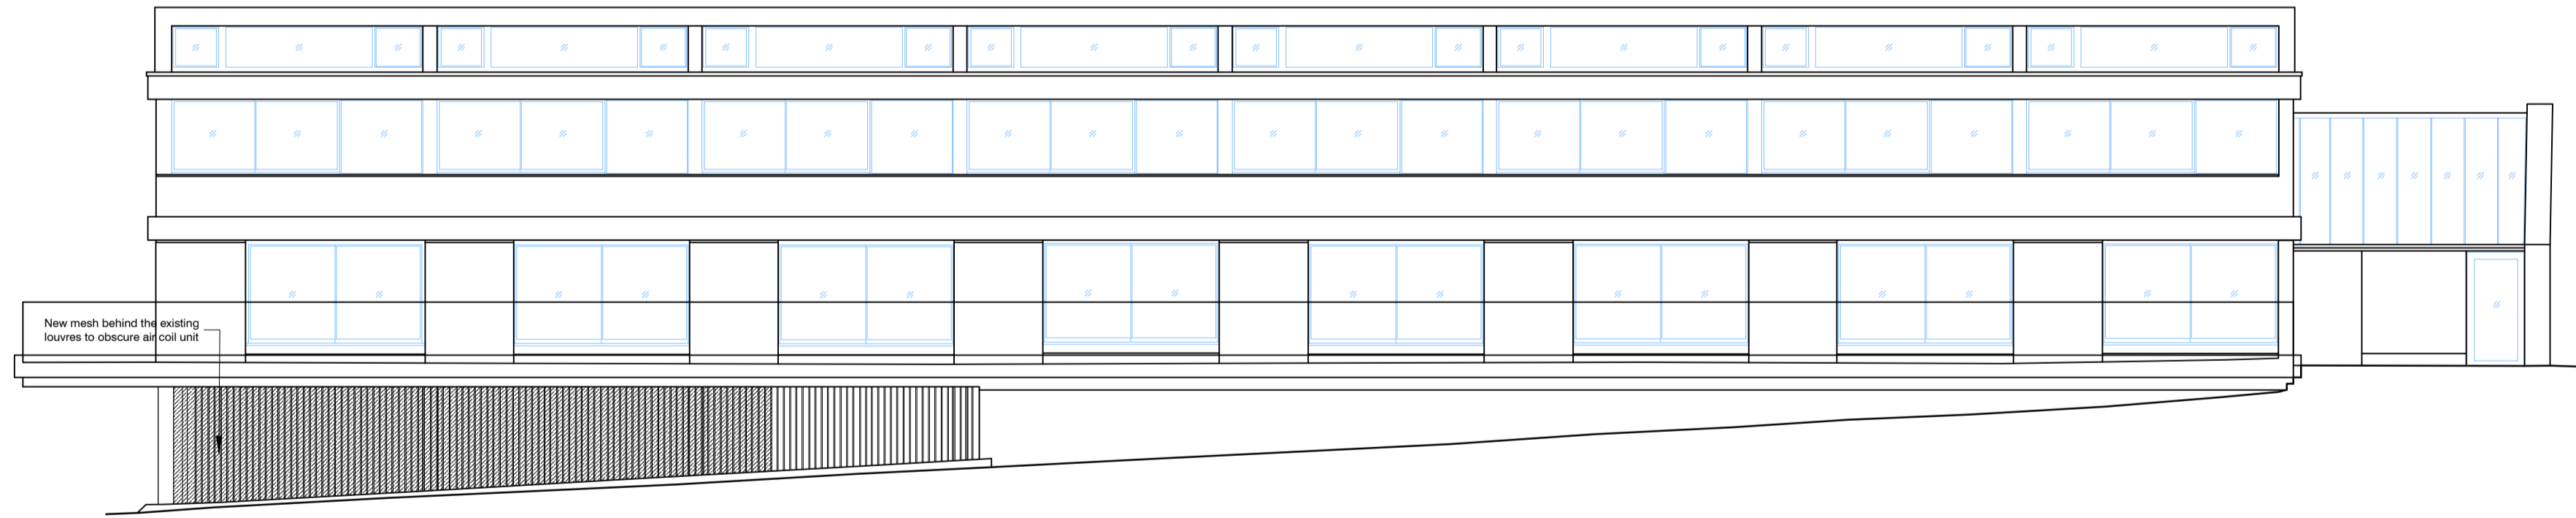


9 ELEVATION 02  
1:100  
0 5m

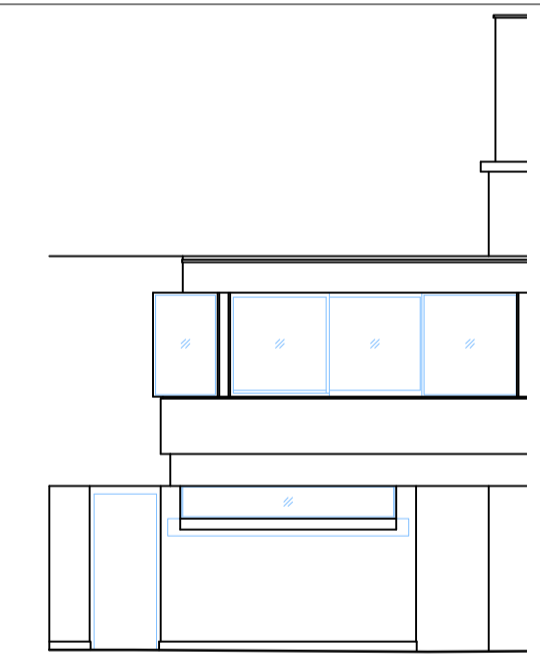

10 ELEVATION 05  
1:100  
0 5m

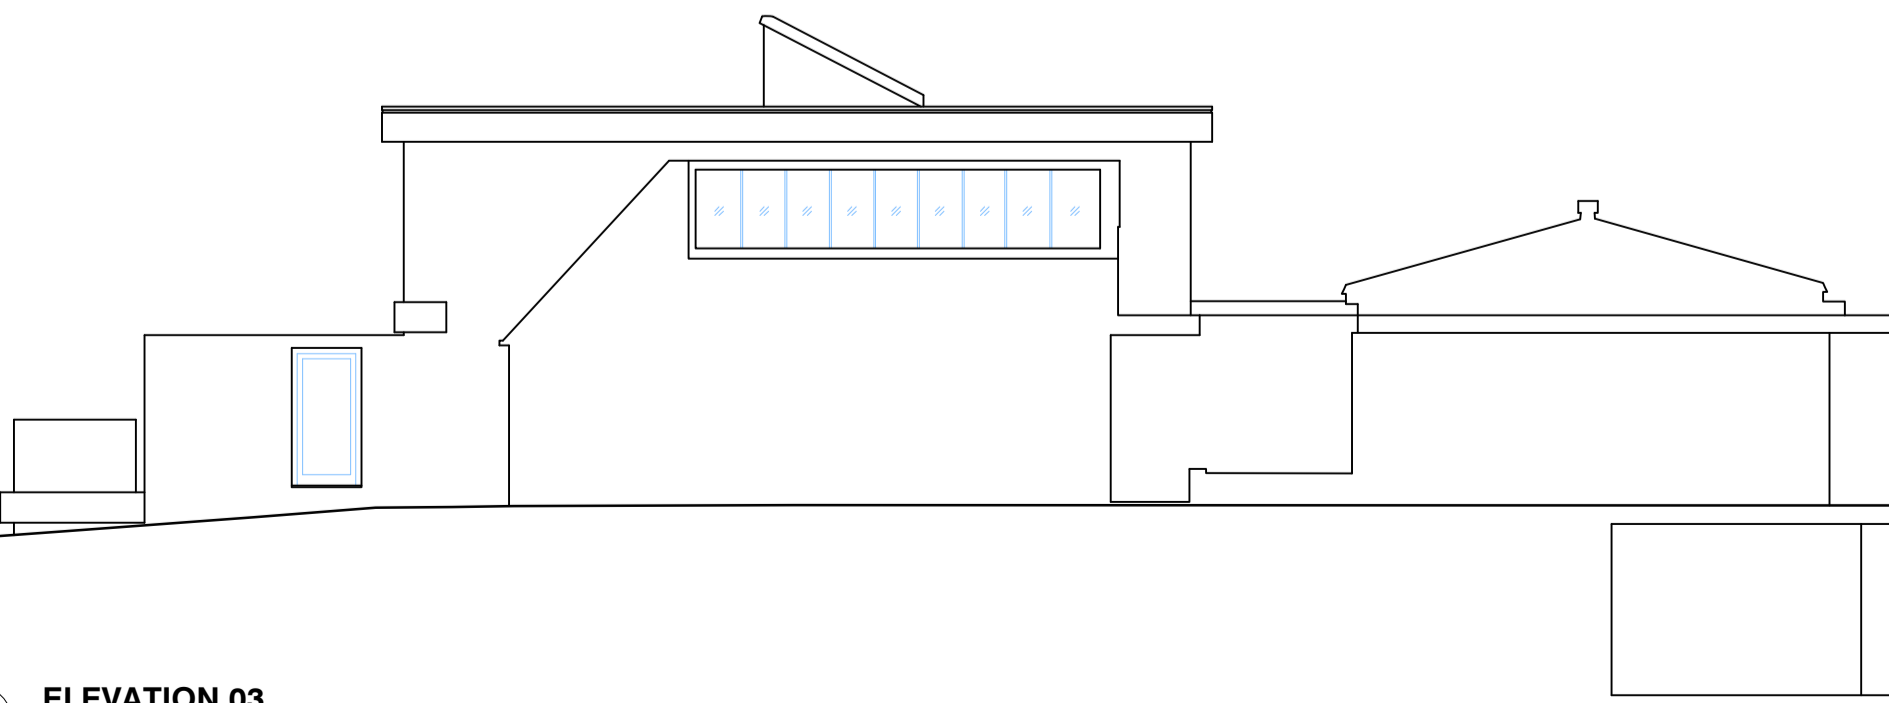

11 ELEVATION 03  
1:100  
0 5m

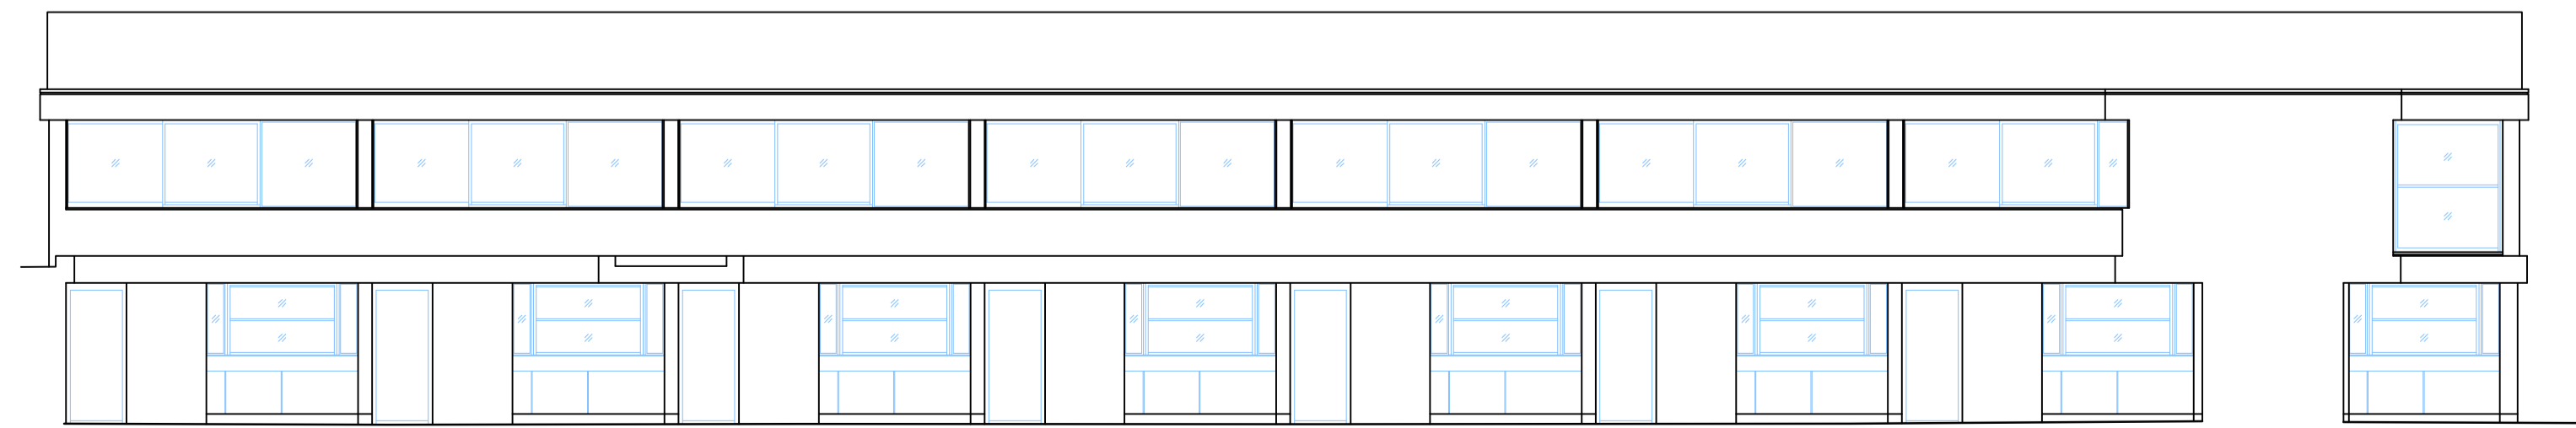

12 ELEVATION 04  
1:100  
0 5m

**NOTE**  
Refer to sight line comparison detailed elevations to determine the extent of change between existing and proposed windows

REV	DATE	NOTE
A	09.02.21	Planning application issue
<b>PROJECT TITLE</b>		
Wolfson College - Decarbonisation		
<b>DRAWING TITLE</b>		
Proposed Elevations - Block G & H		
<b>DRAWING NO</b>	<b>SCALE</b>	<b>SHEET</b>
PA-25	1:100 & 1:1000	A1
<b>DRAWN</b>	<b>CHKD</b>	<b>DATE</b>
SS	MS	10.02.21
		<b>JOB NO</b>
		202852

**original FIELD.**  
architecture & landscape  
Unit 5 Standingford House, 26 Cave Street, Oxford OX4 1BA  
T: 01865 723 980 E: mail@originalfield.com  
Do not scale. Use figured dimensions only. All dimensions are approximate and should be checked on site prior to construction. Discrepancies must be reported immediately before proceeding. This drawing is confidential and is the intellectual property of Original Field of Architecture Ltd. It should not be reproduced or distributed to other parties without appropriate approval.