




1 TYPICAL ROOF DETAIL - SKYLIGHT ABUTMENT
1:5

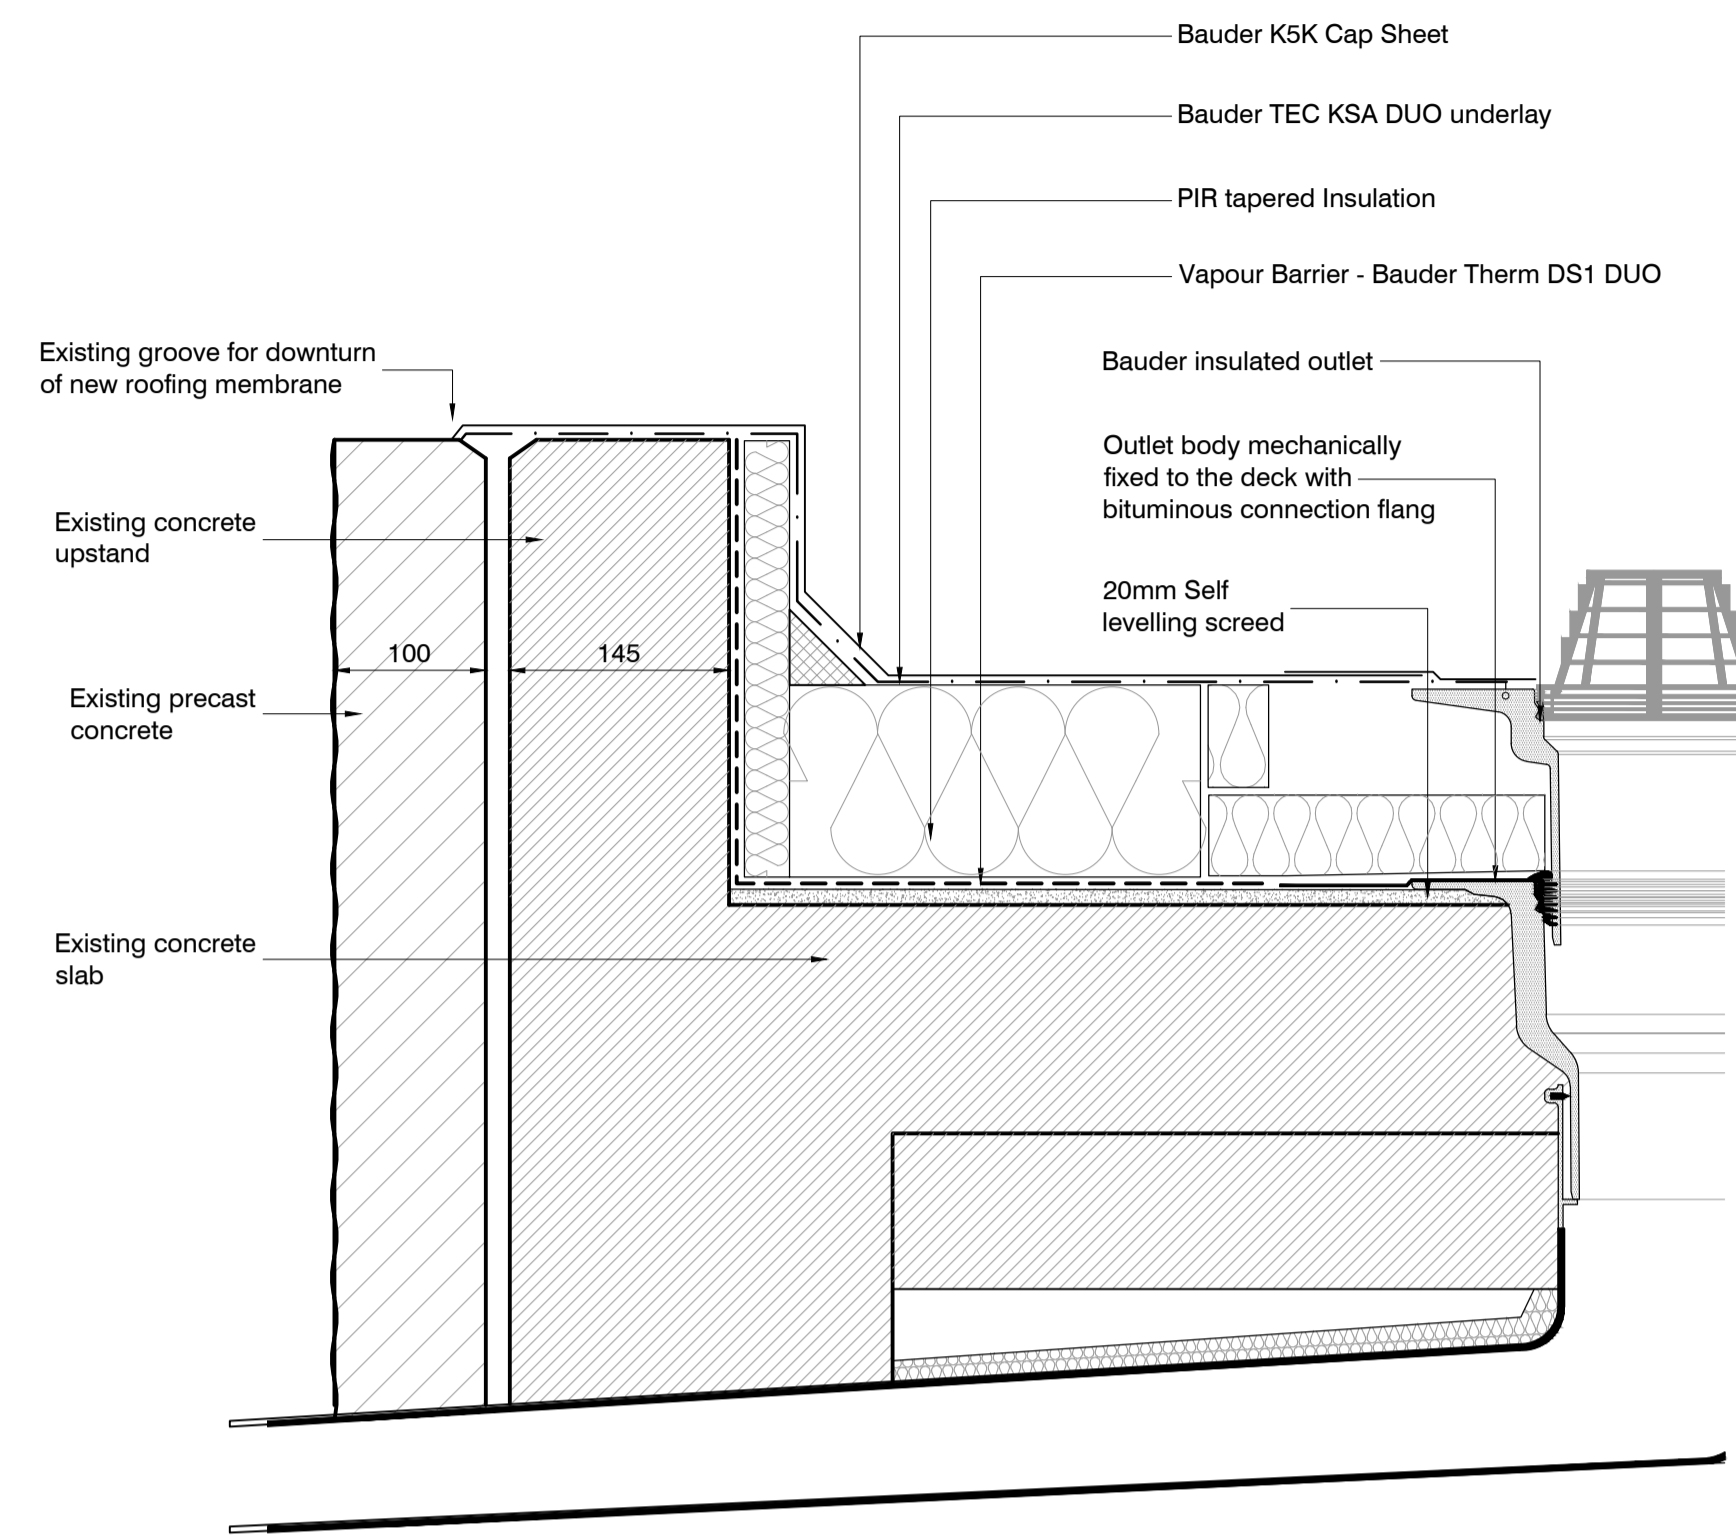


2 TYPICAL ROOF DETAIL - PARAPET AND OUTLET
1:5

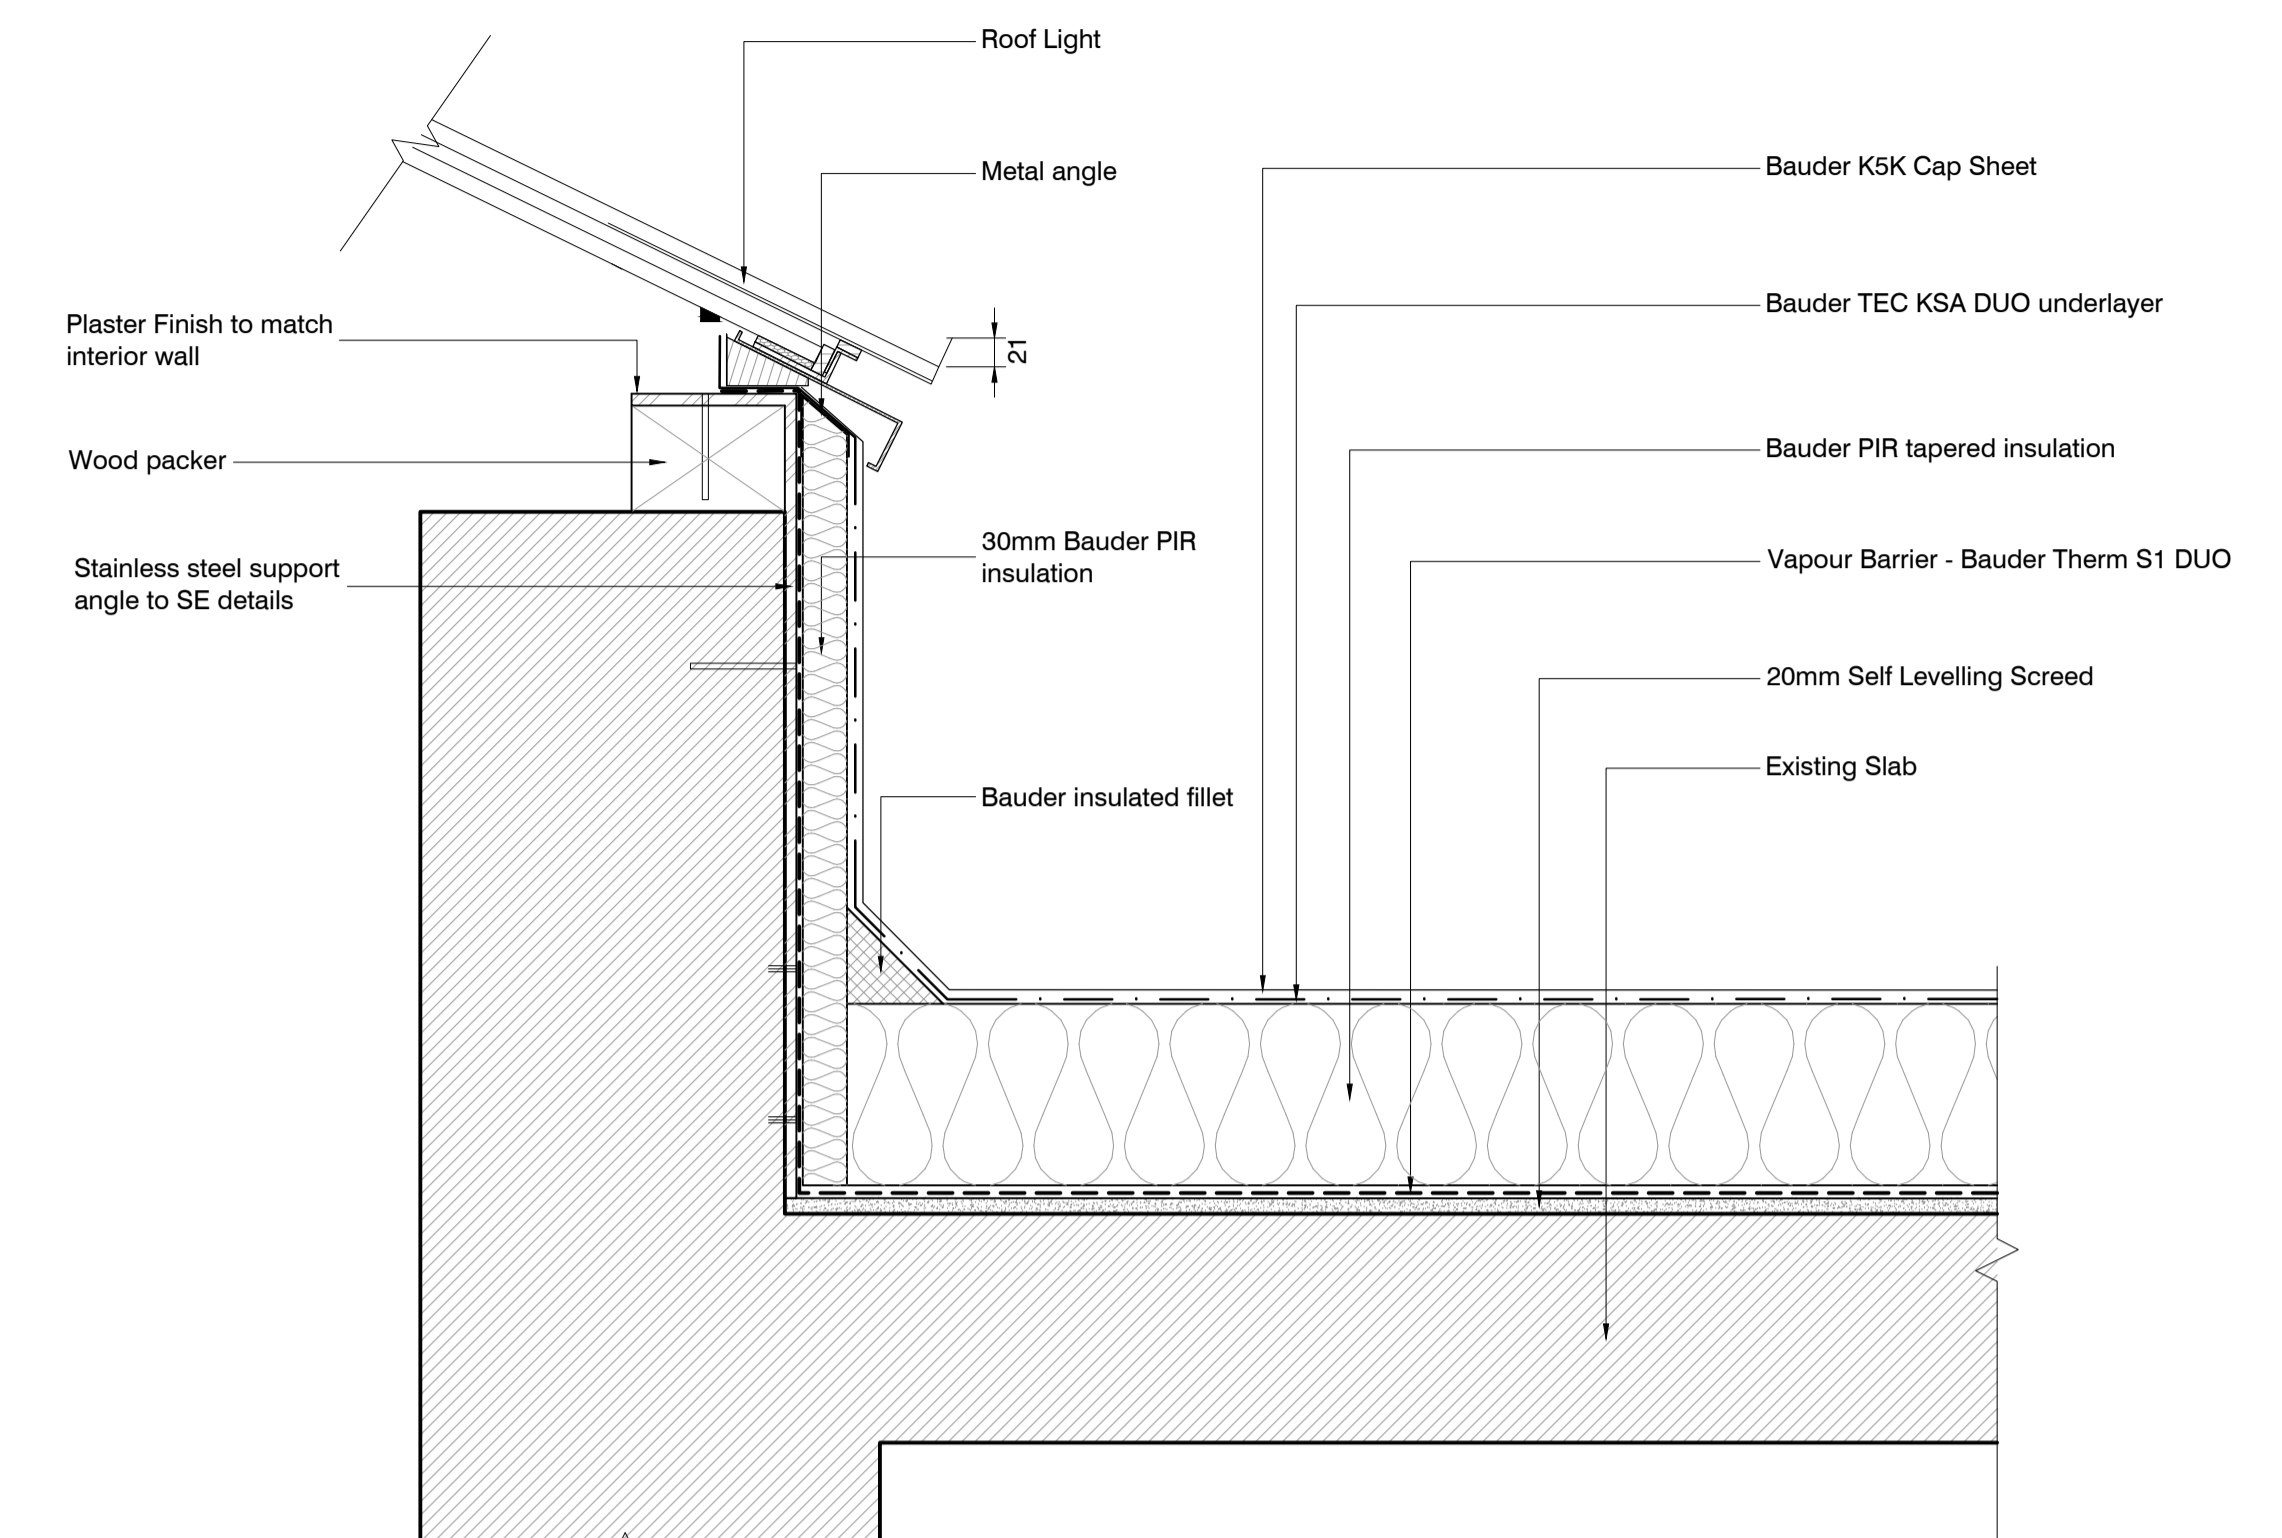

3 TYPICAL ROOF DETAIL - ROOF LIGHT ABUTMENT
1:5

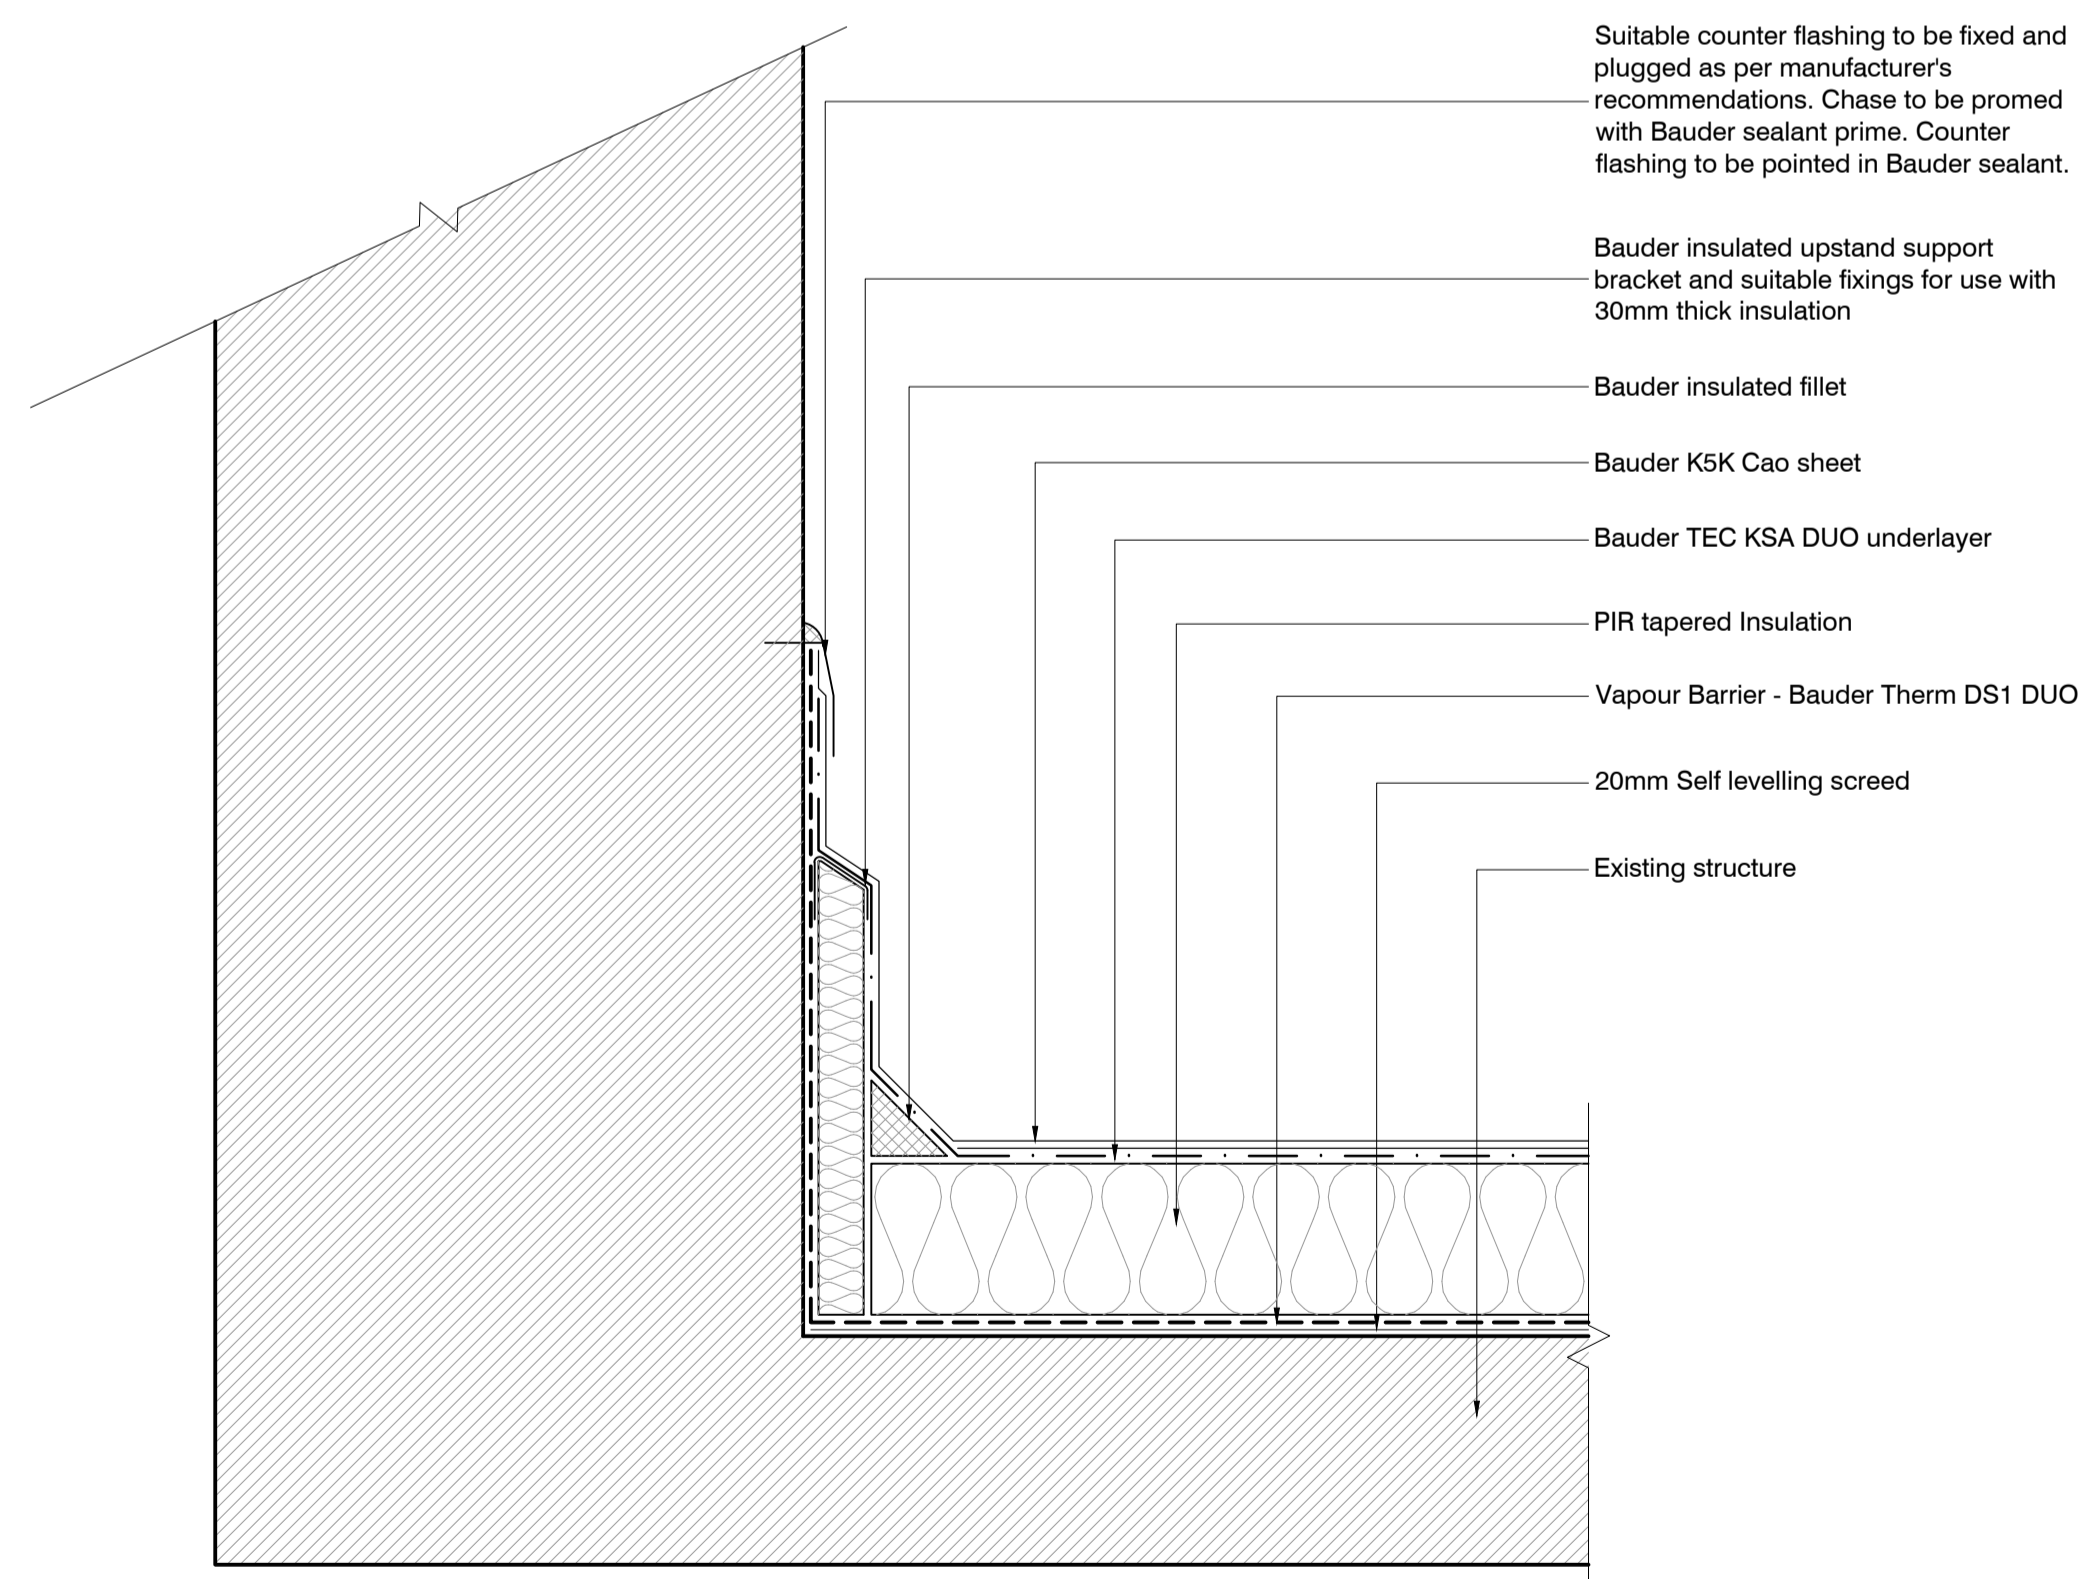

4 TYPICAL ROOF DETAIL - ROOF WALL ABUTMENT
1:5

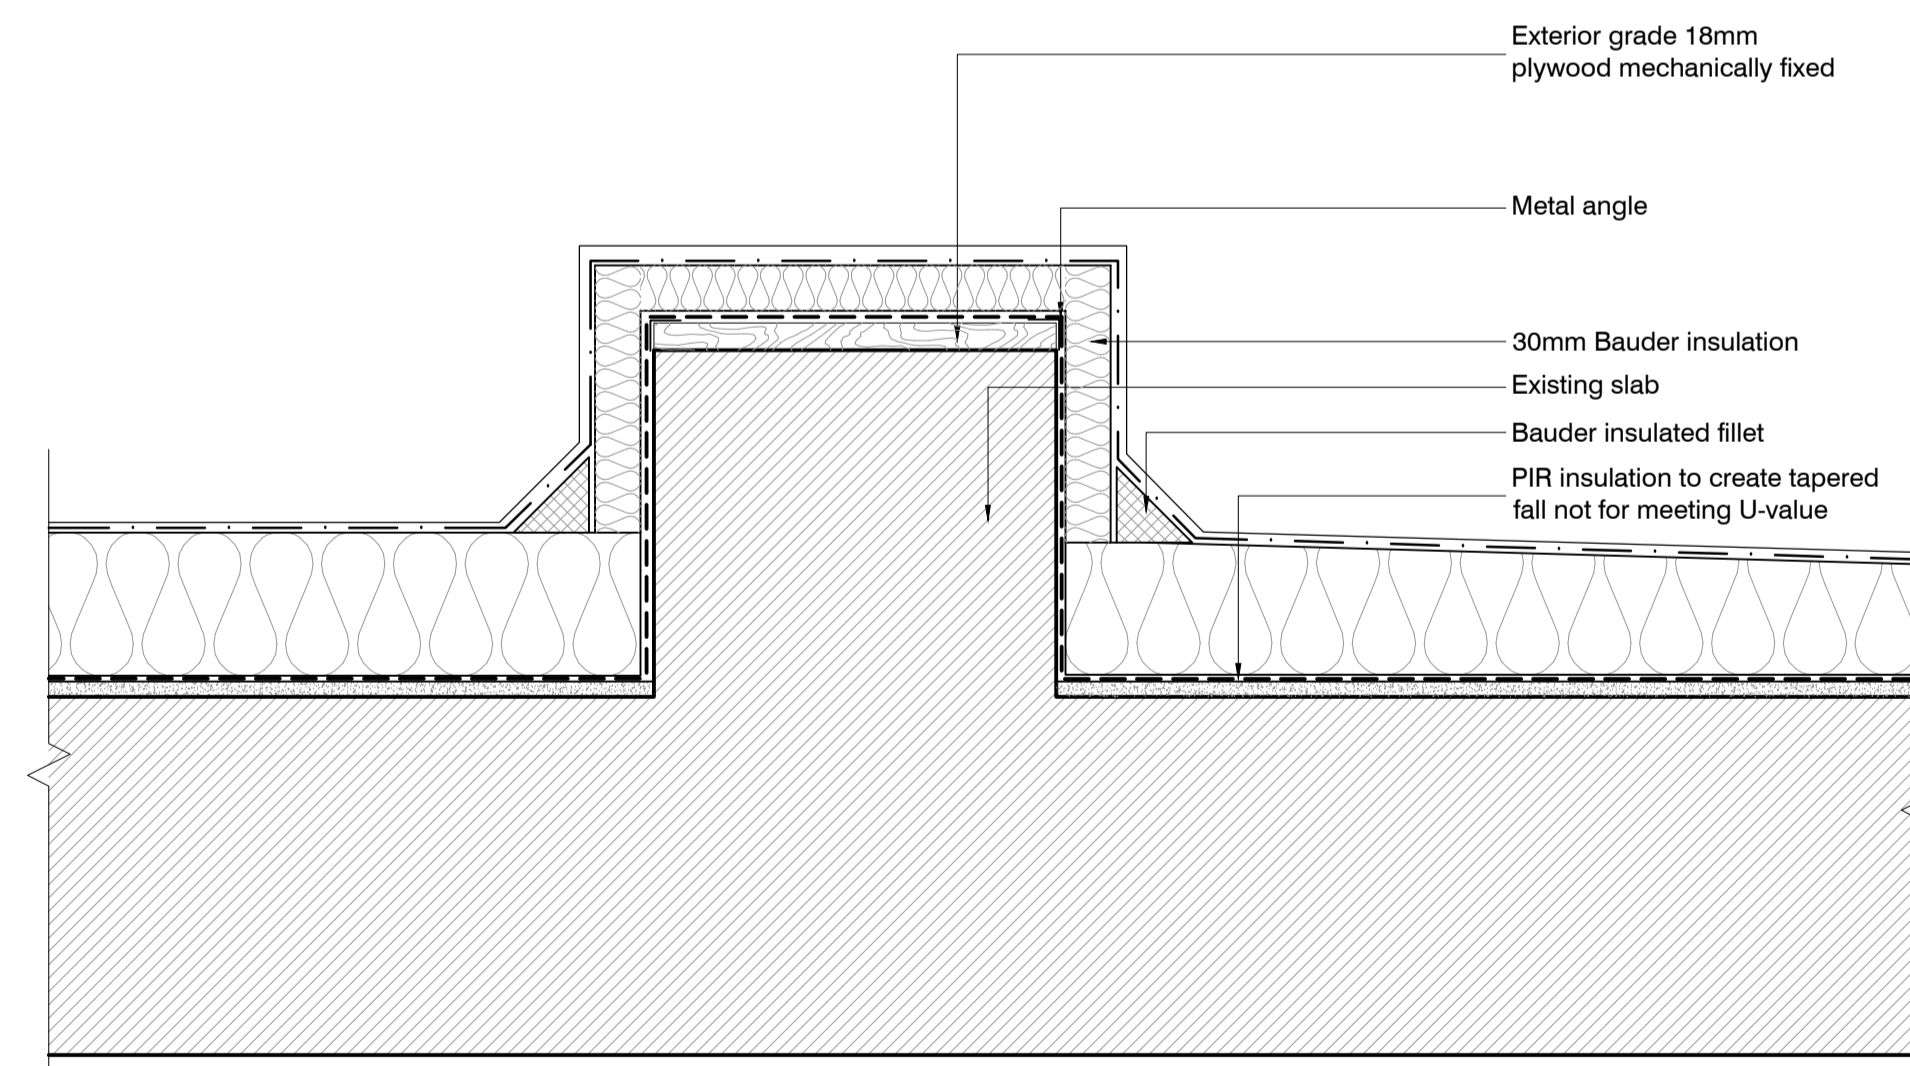

5 TYPICAL ROOF DETAIL - UPSTAND BEAM
1:5

REV	DATE	NOTE	
A	22.01.21	Planning application issue	
PROJECT TITLE			
Wolfson College - Decarbonisation			
DRAWING TITLE			
Proposed Roof details			
DRAWING NO	SCALE	SHEET	DATE
PA-79	1:5	A1	22.01.21
DRAWN	CHKD	JOB NO	
FD	AD	20252	

original FIELD.
architecture & landscape
Unit 5 Standingford House, 26 Cave Street, Oxford OX4 1BA
T: 01865 723 983 E: mail@originalfield.com

Do not scale. Use figured dimensions only. All dimensions are approximate and should be checked on site prior to construction. Discrepancies must be reported immediately before proceeding. This drawing is coordinated and is the intellectual property of Original Field of Architecture Ltd. It should not be reproduced or distributed to other parties without appropriate approval.

