




**BLOCK A**

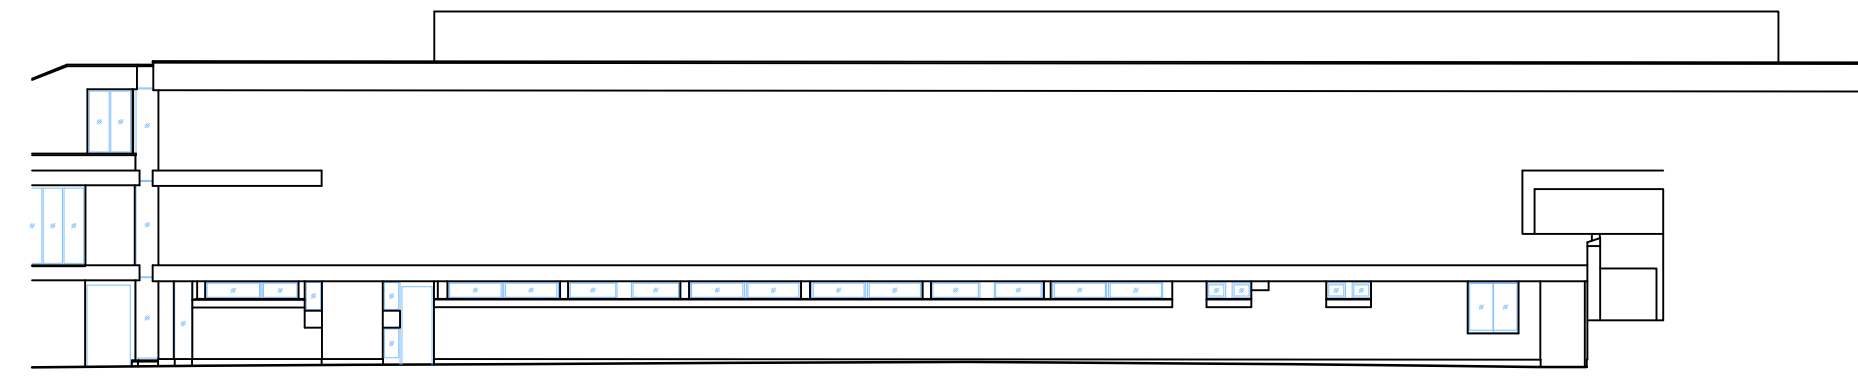


1 ELEVATION 01  
1:200  
0 10m

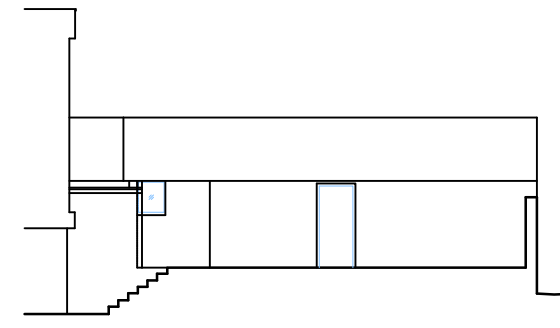


2 ELEVATION 02  
1:200  
0 10m

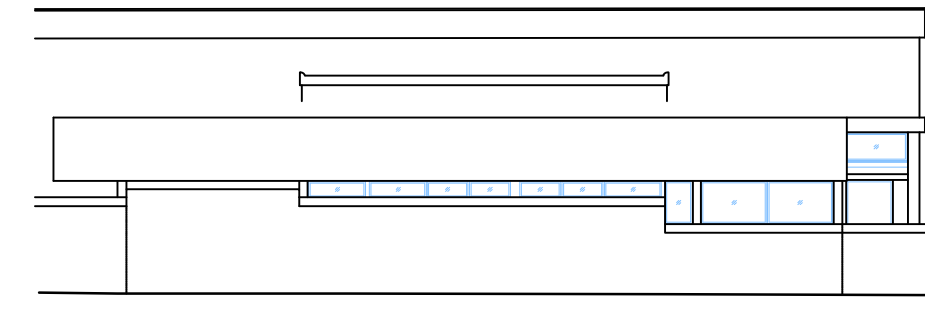


3 ELEVATION 03  
1:200  
0 10m

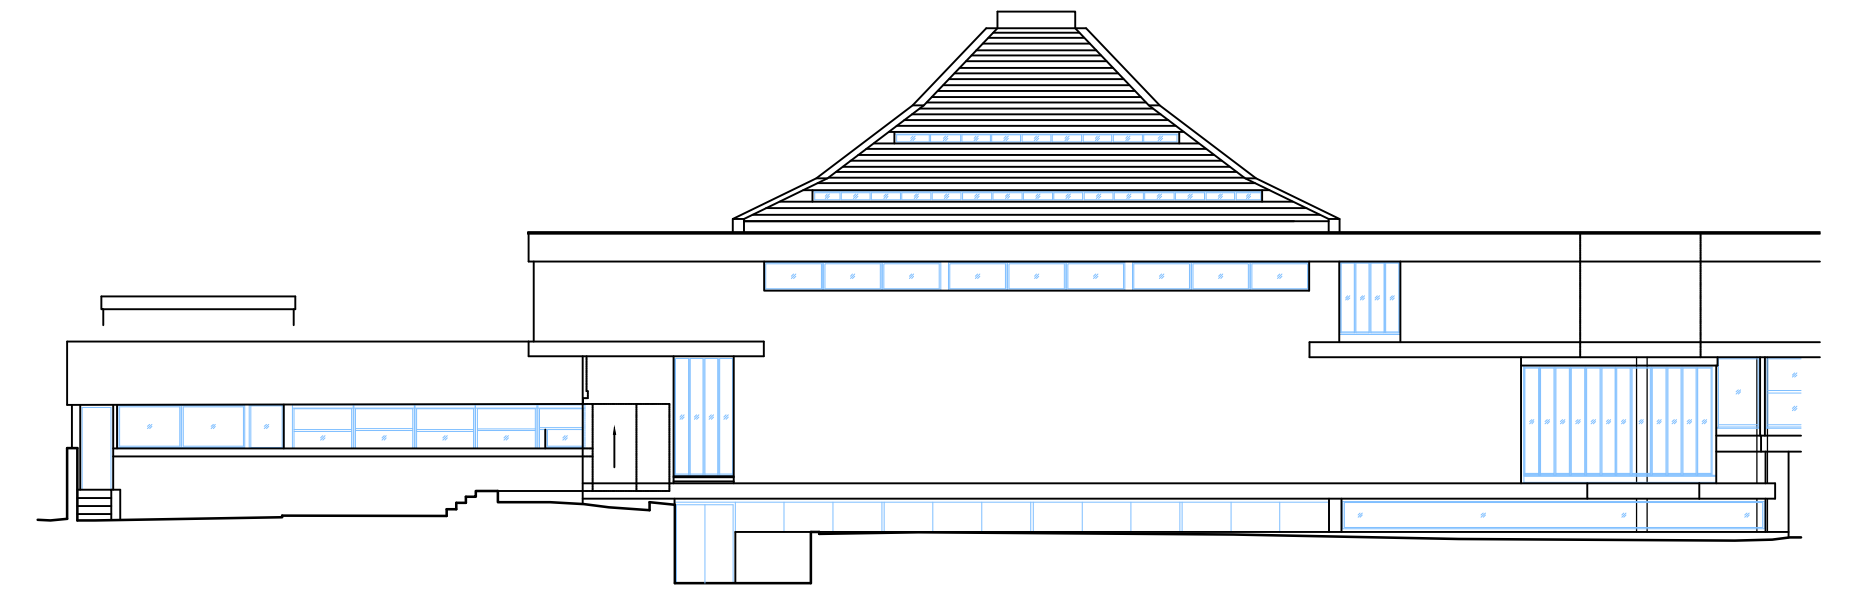


4 ELEVATION 04  
1:200  
0 10m

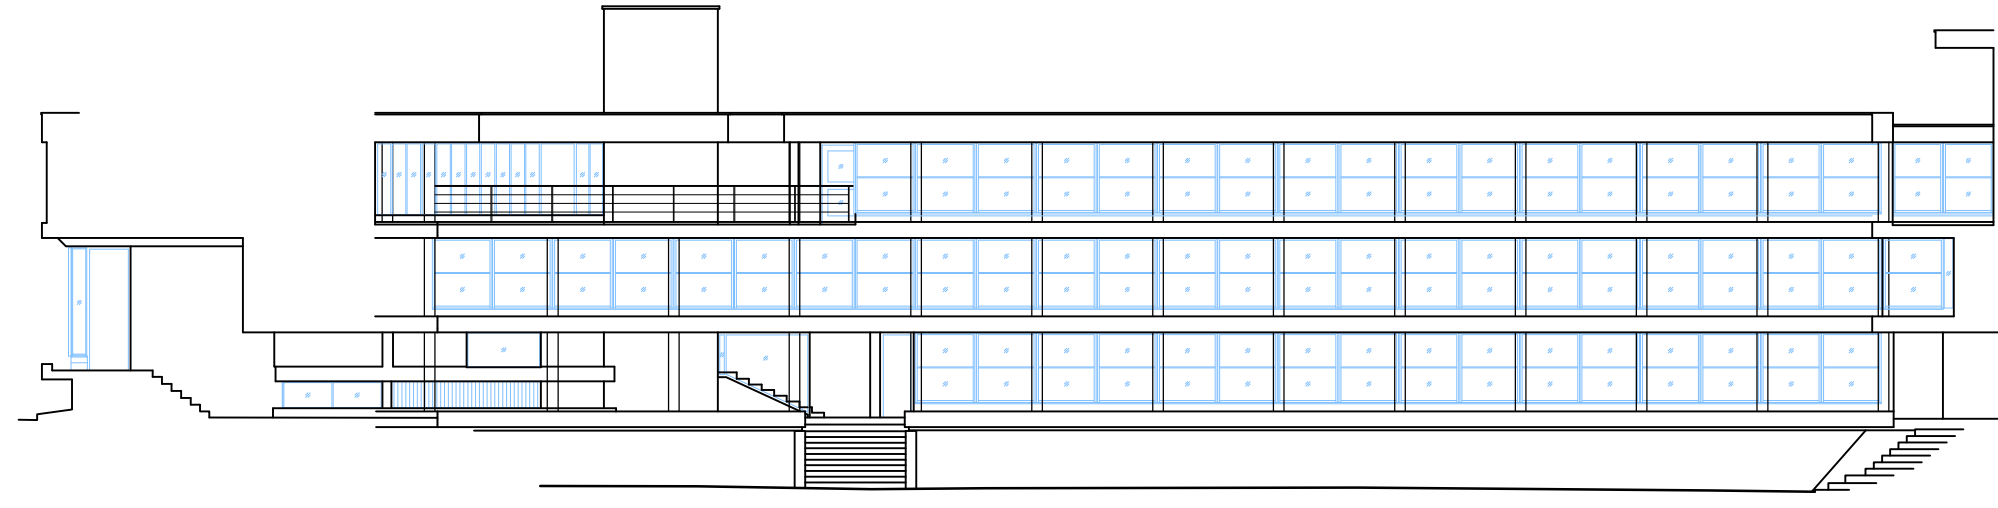


5 ELEVATION 05  
1:200  
0 10m

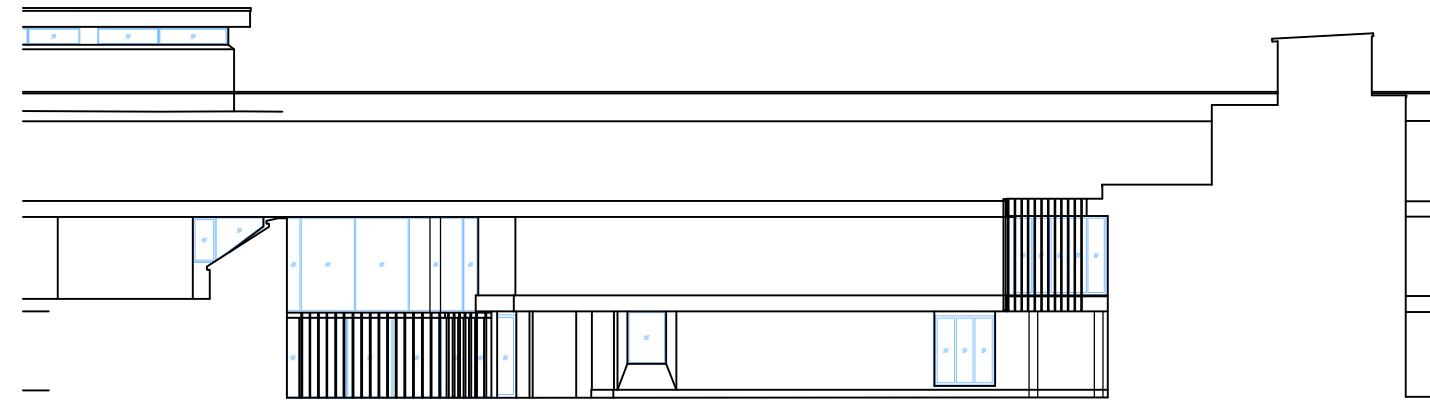


6 ELEVATION 06  
1:200  
0 10m

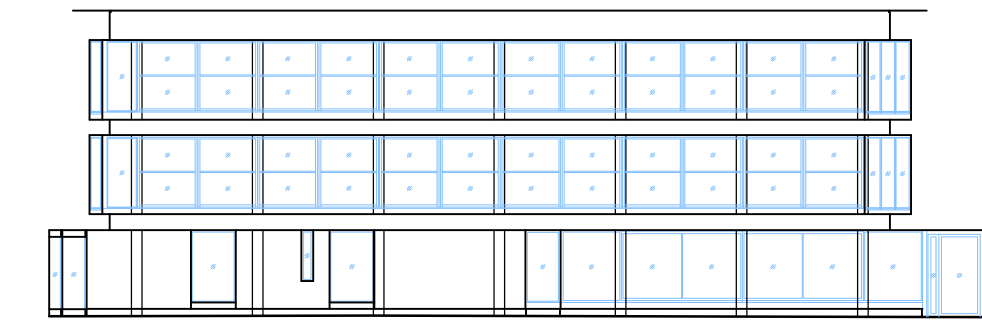


7 ELEVATION 07  
1:200  
0 10m

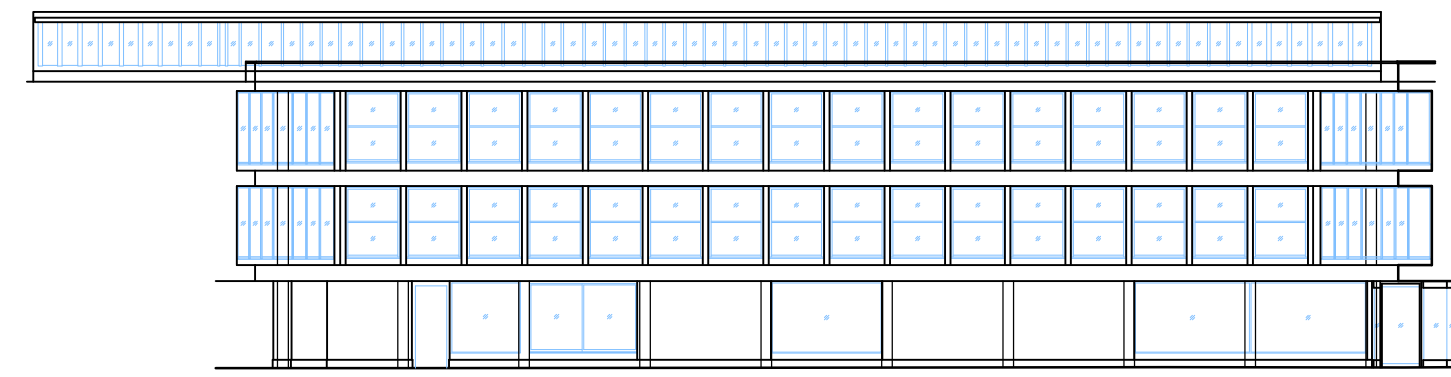


8 ELEVATION 08  
1:200  
0 10m

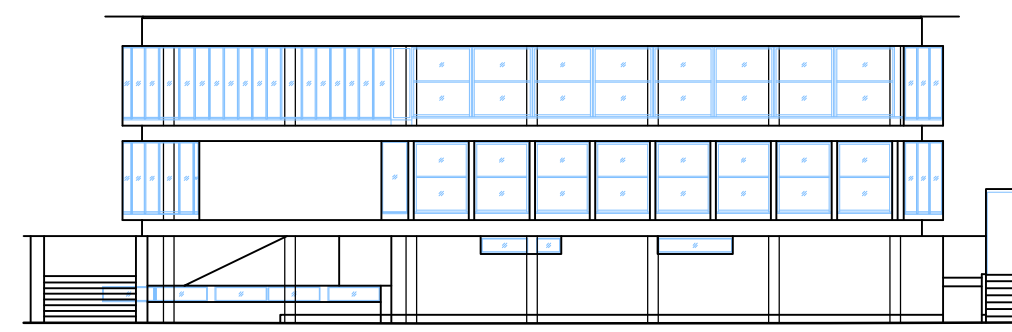

9 ELEVATION 09  
1:200  
0 10m

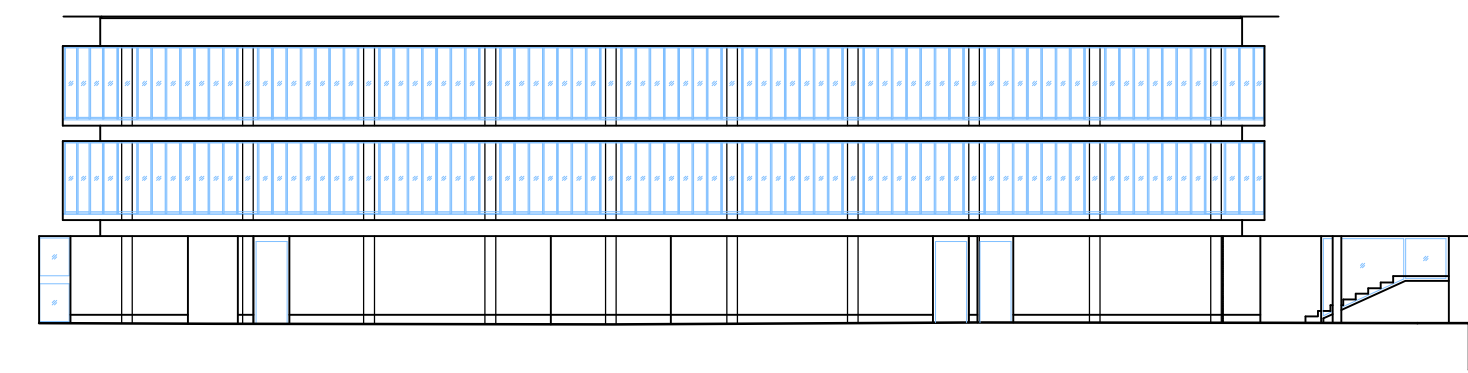


10 ELEVATION 10  
1:200  
0 10m

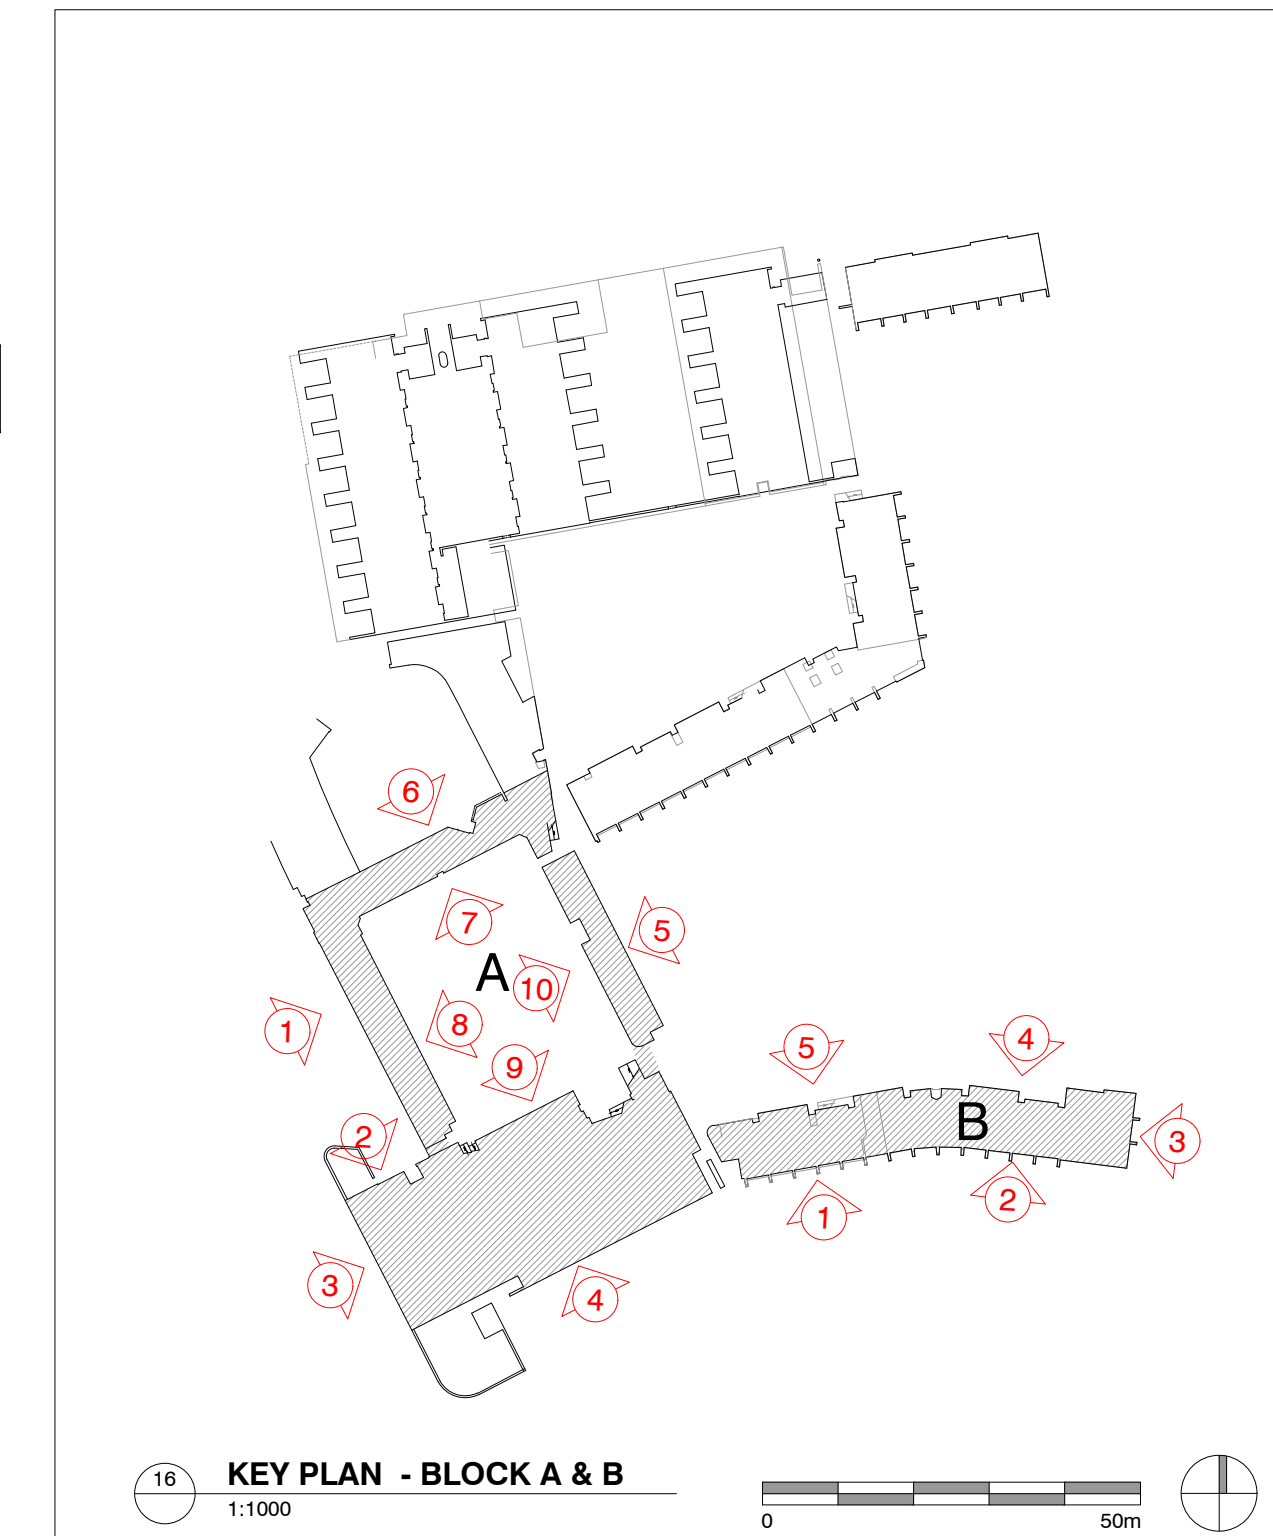


16 KEY PLAN - BLOCK A & B  
1:1000  
0 50m


**BLOCK B**

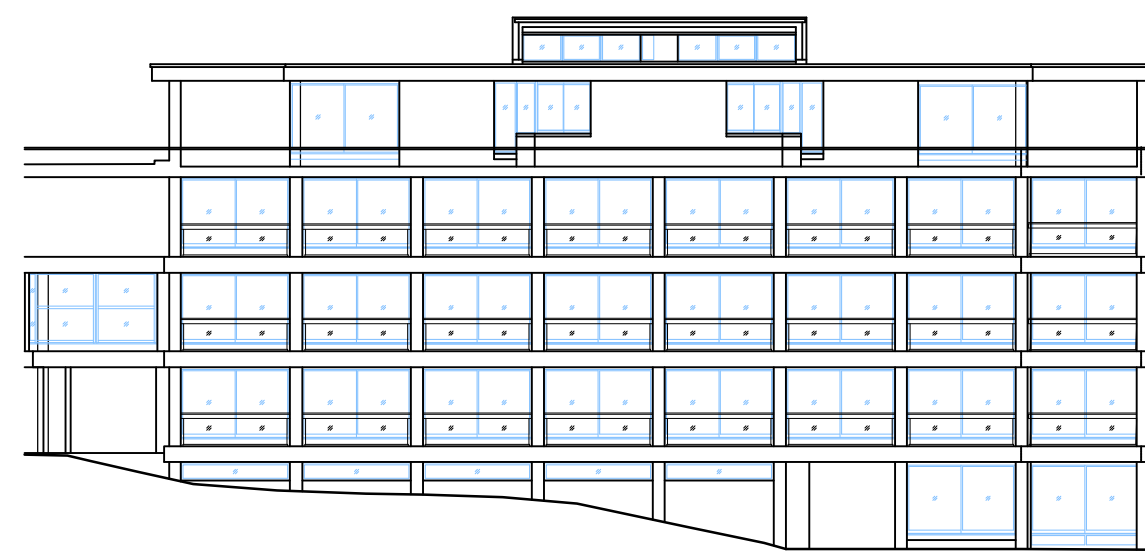

11 ELEVATION 01  
1:200  
0 10m

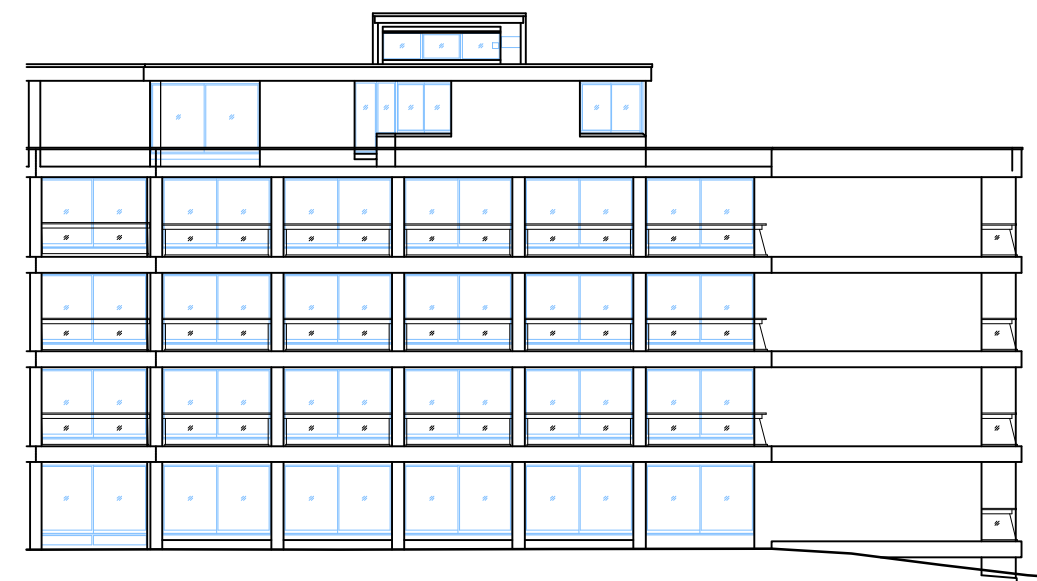


12 ELEVATION 02  
1:200  
0 10m

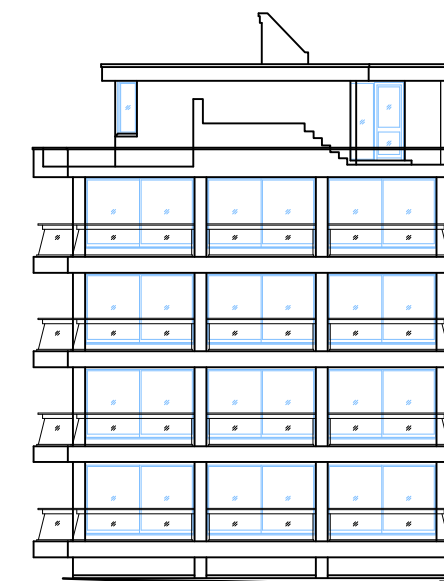

13 ELEVATION 03  
1:200  
0 10m



14 ELEVATION 04  
1:200  
0 10m

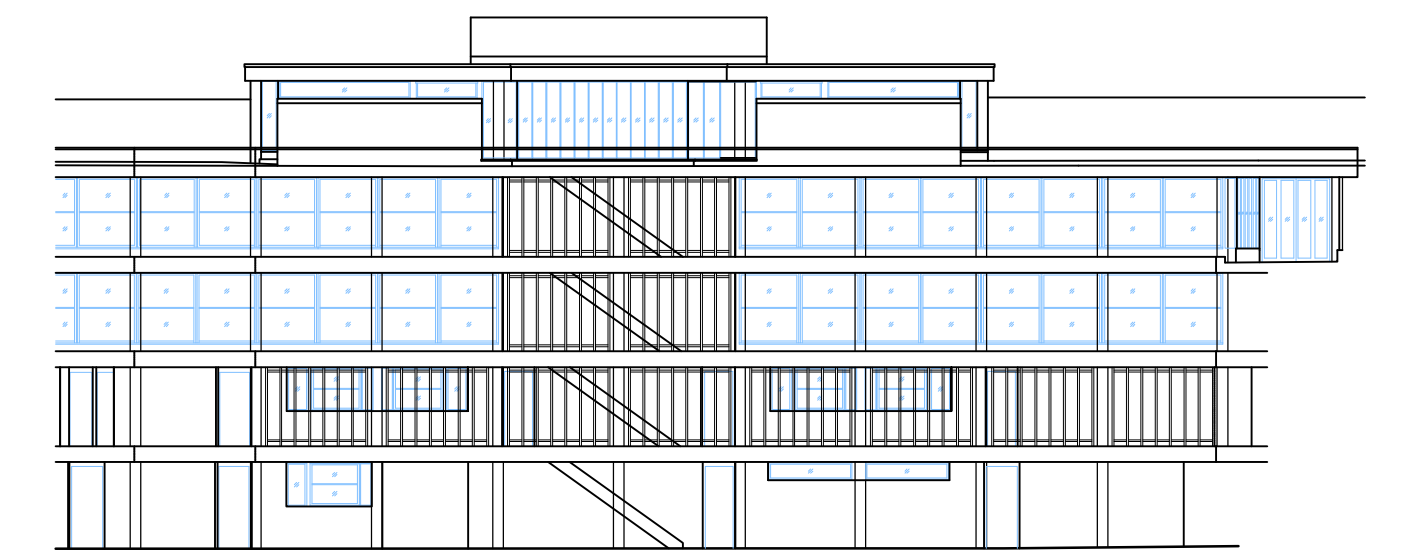

15 ELEVATION 05  
1:200  
0 10m

REV	DATE	NOTE
A	22.01.21	Planning application issue

PROJECT TITLE  
Wolfson College - Decarbonisation

DRAWING TITLE  
Existing Elevations - Block A & B

DRAWING NO	SCALE	SHEET	DATE
PA-07	1:200 & 1:1000	A1	22.01.21
DRAWN	CHKD	JOB NO	
FD		20252	

**original FIELD.**  
architecture & landscape

Unit 5 Standingford House, 26 Cave Street, Oxford OX4 1BA  
T: 01865 723 983 E: mail@originalfield.com

Do not scale. Use figured dimensions only. All dimensions are approximate and should be checked on site prior to construction. Discrepancies must be reported immediately before proceeding. This drawing is confidential and is the intellectual property of Original Field Architecture Ltd. It should not be reproduced or distributed to other parties without appropriate approval.