

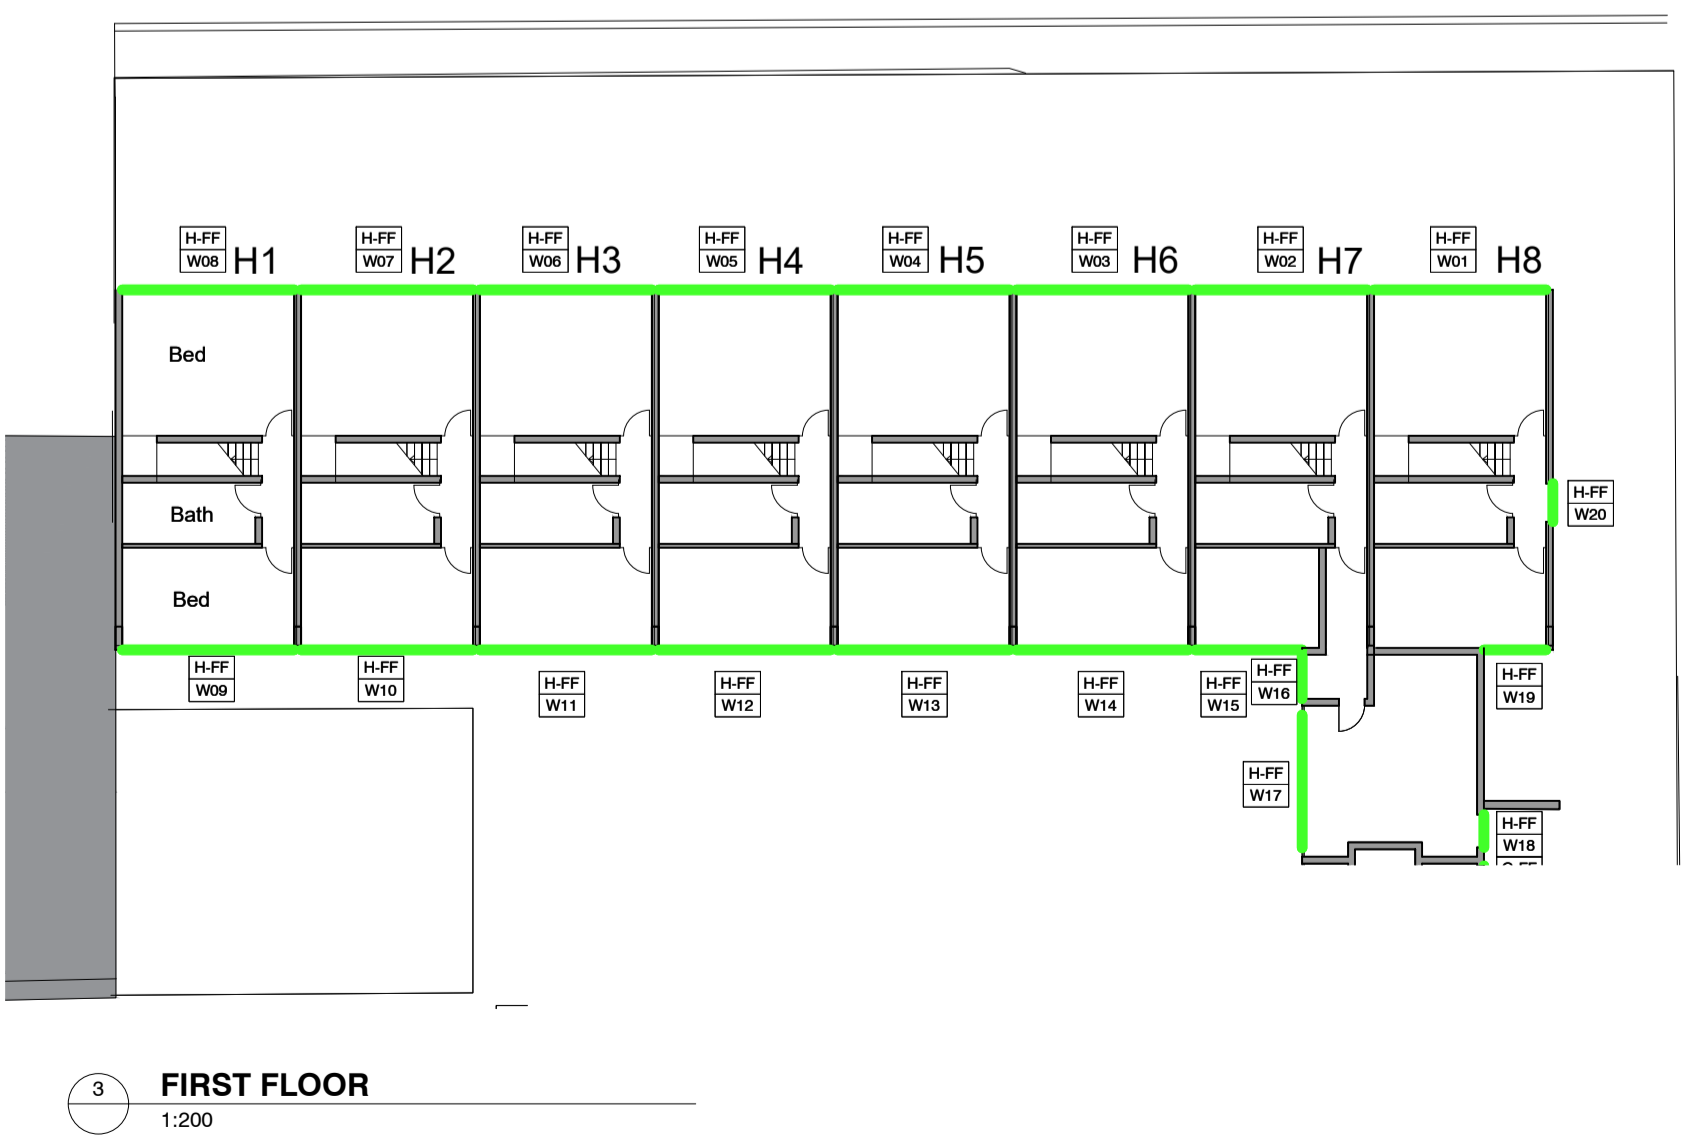
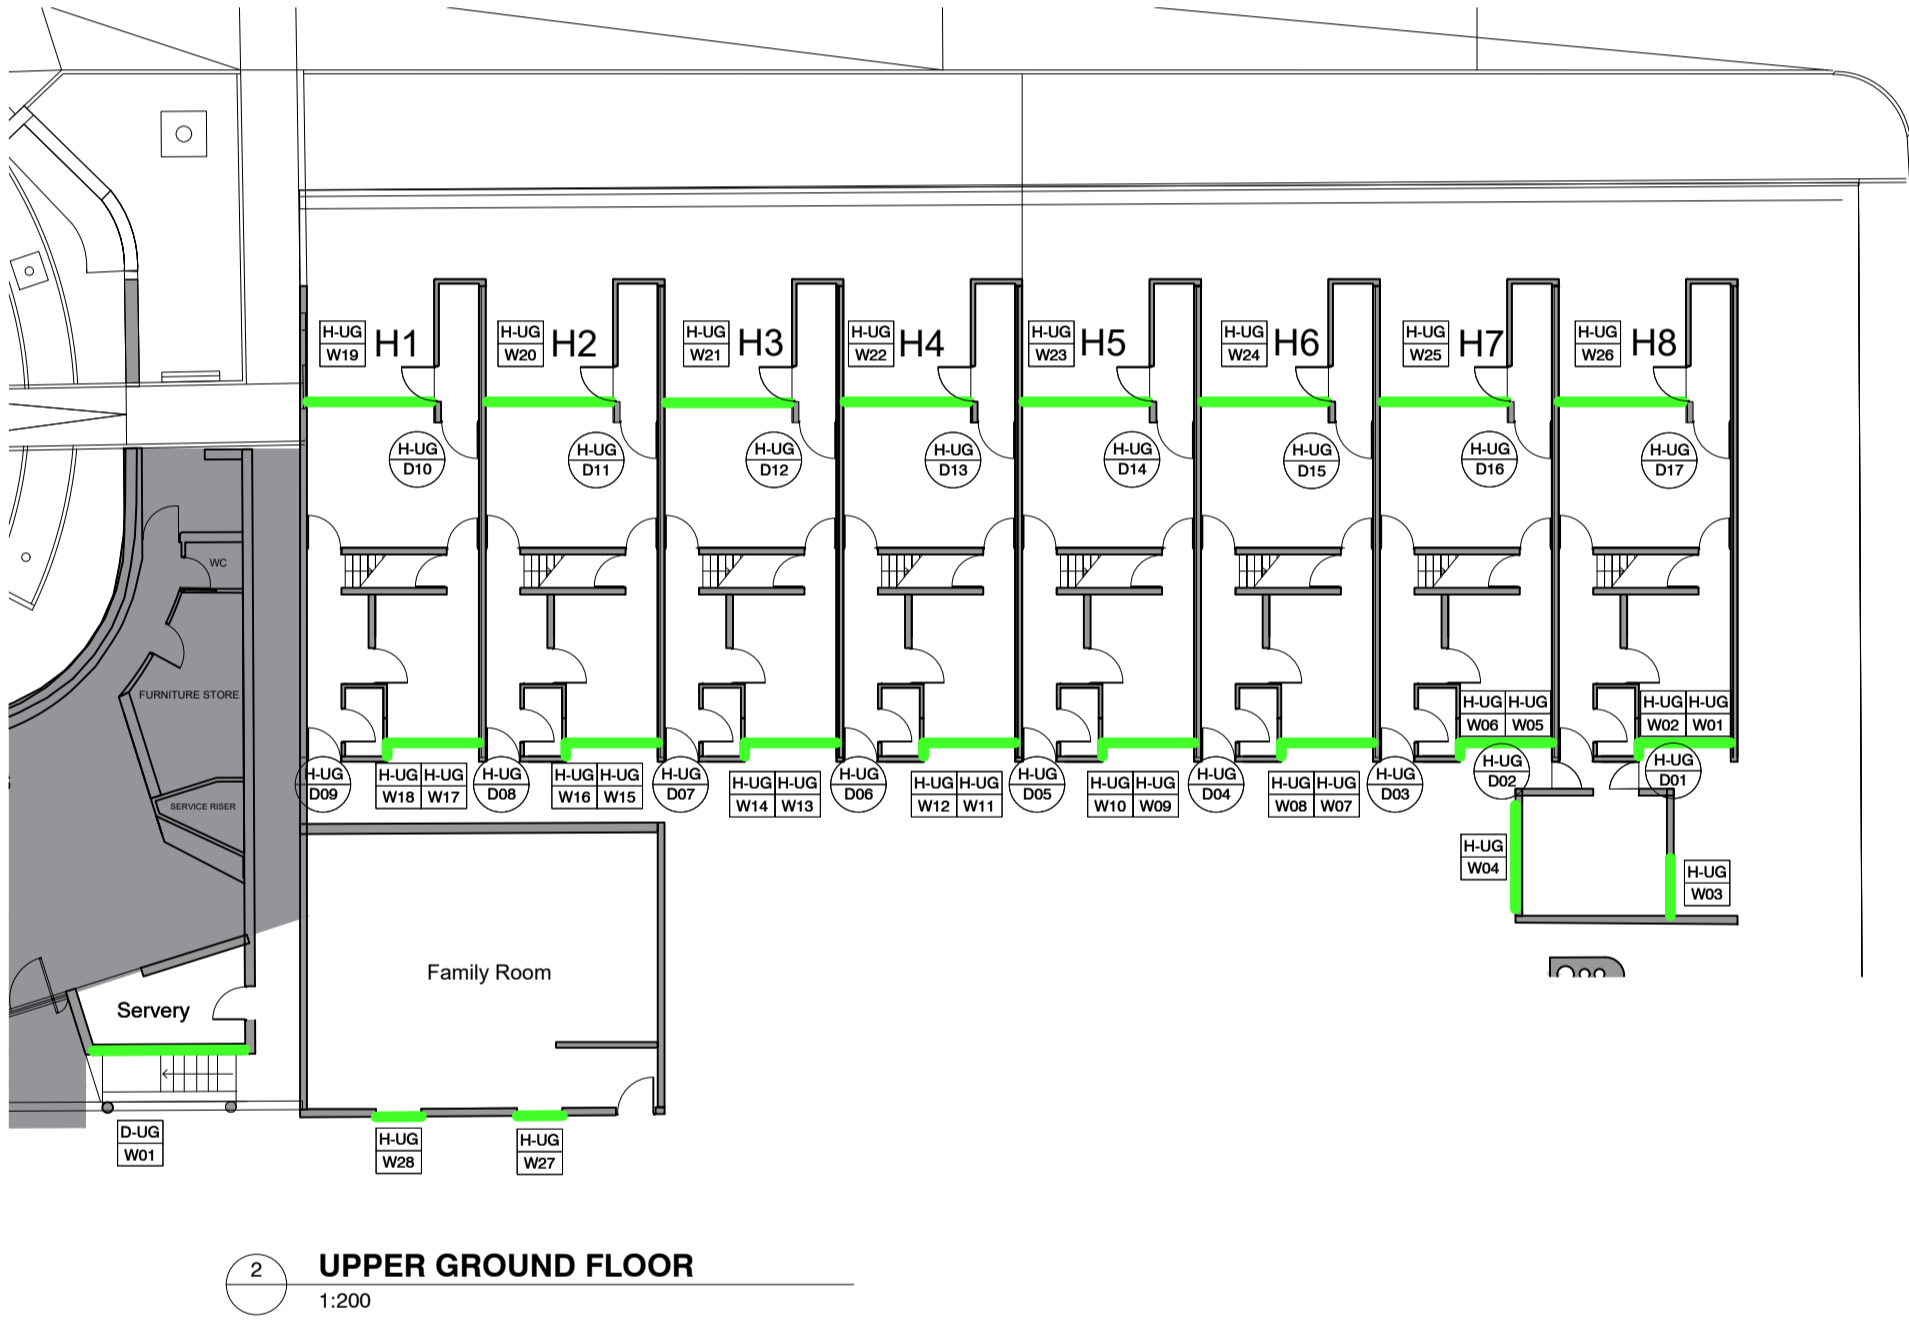
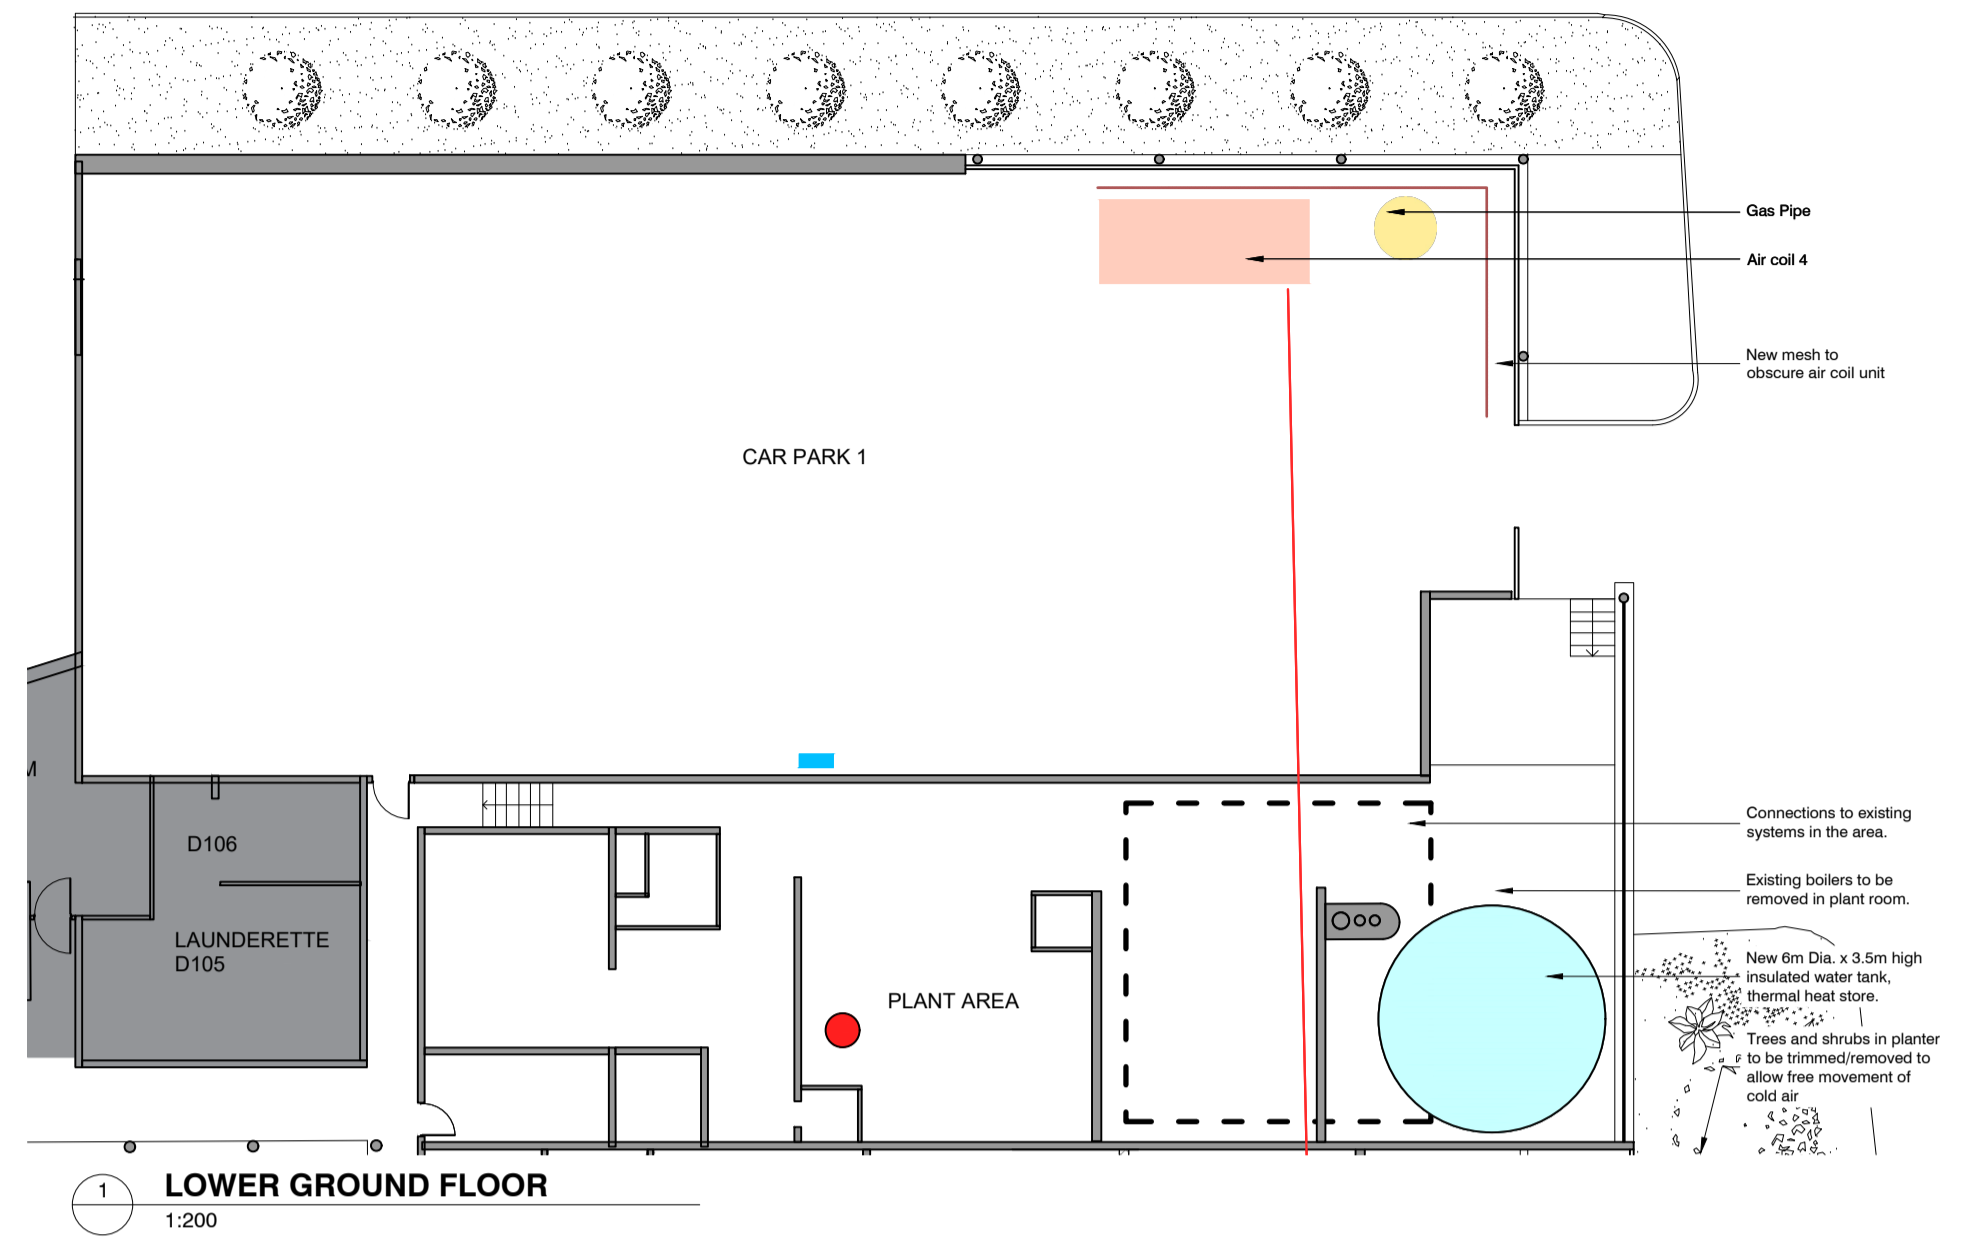



H-Block

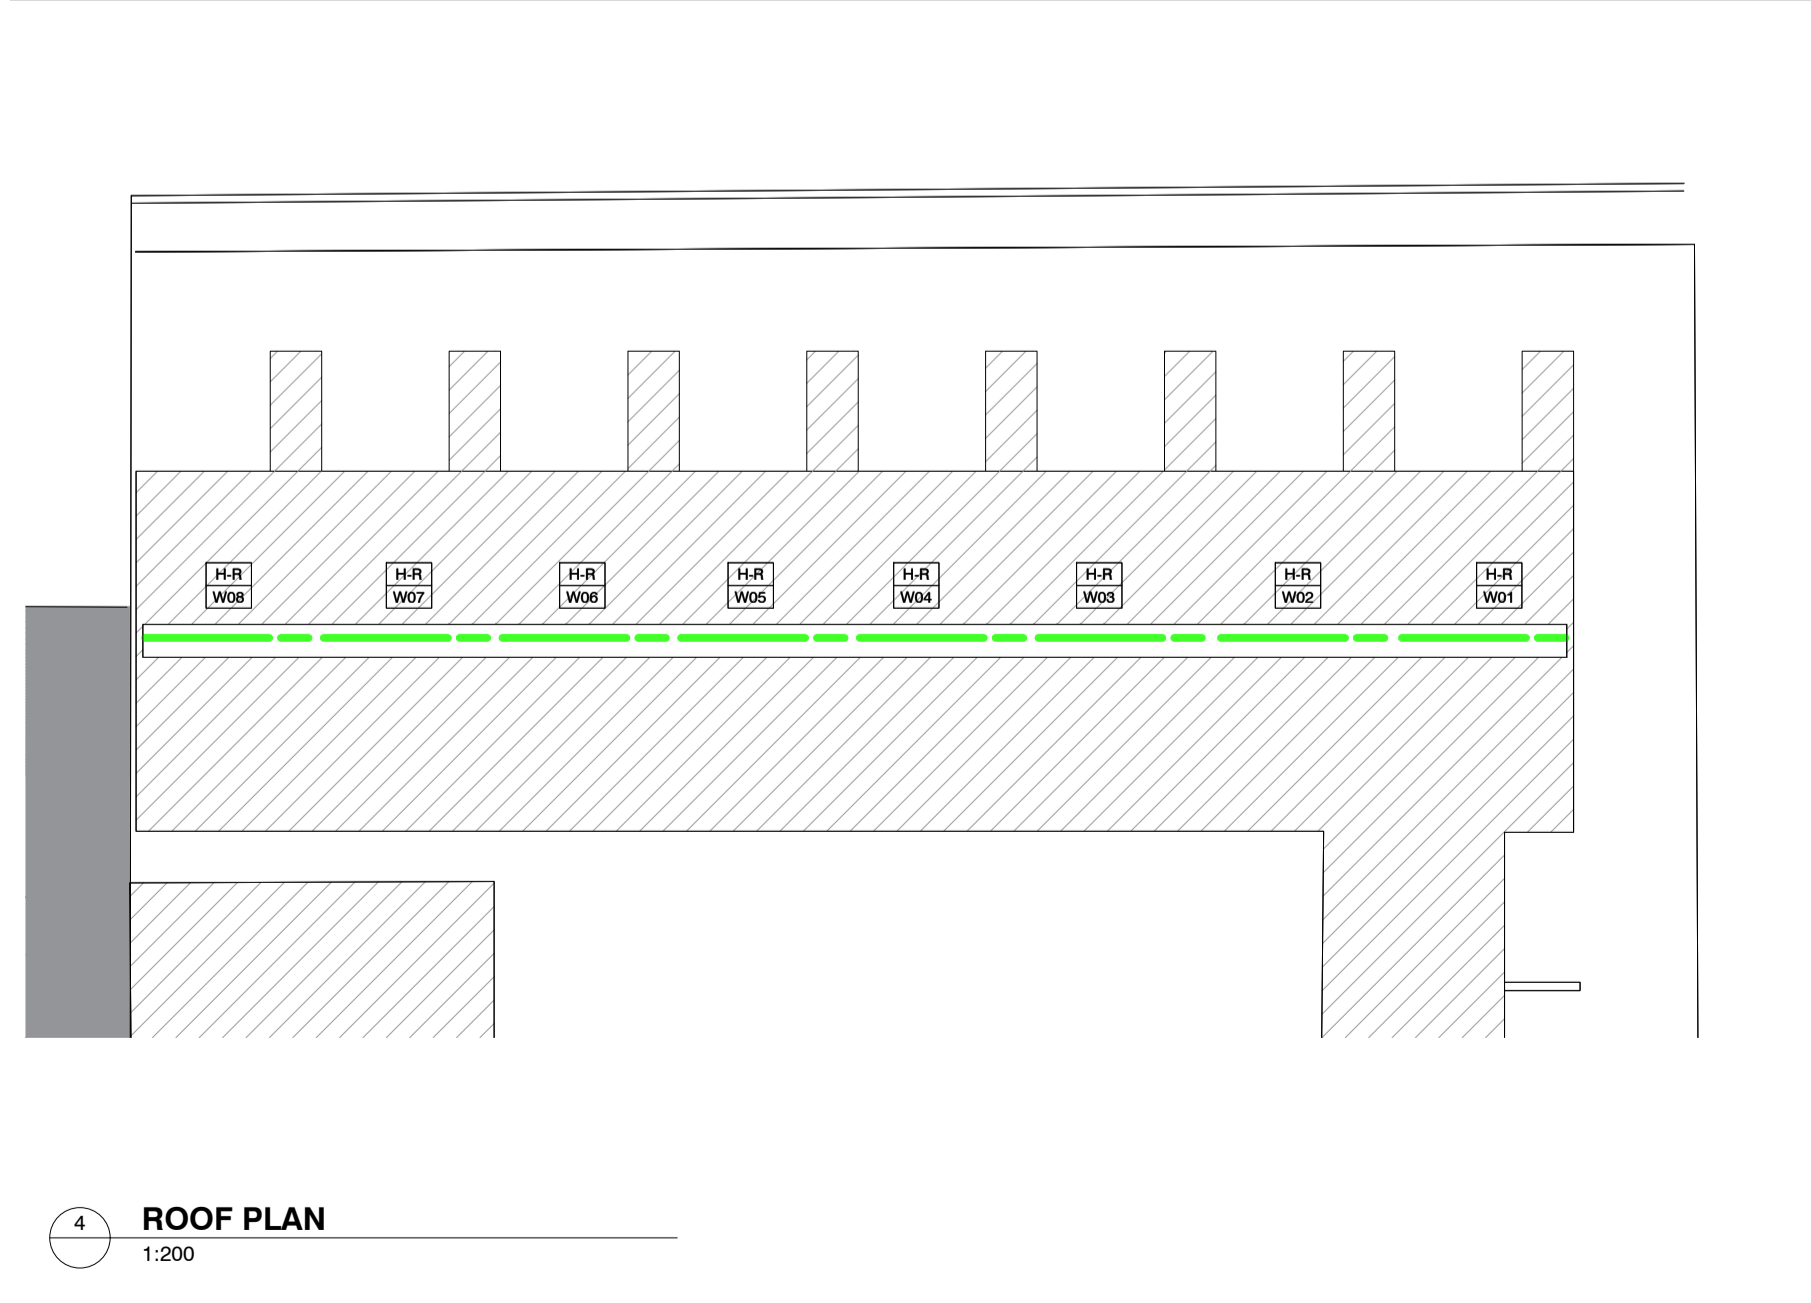


M-Block

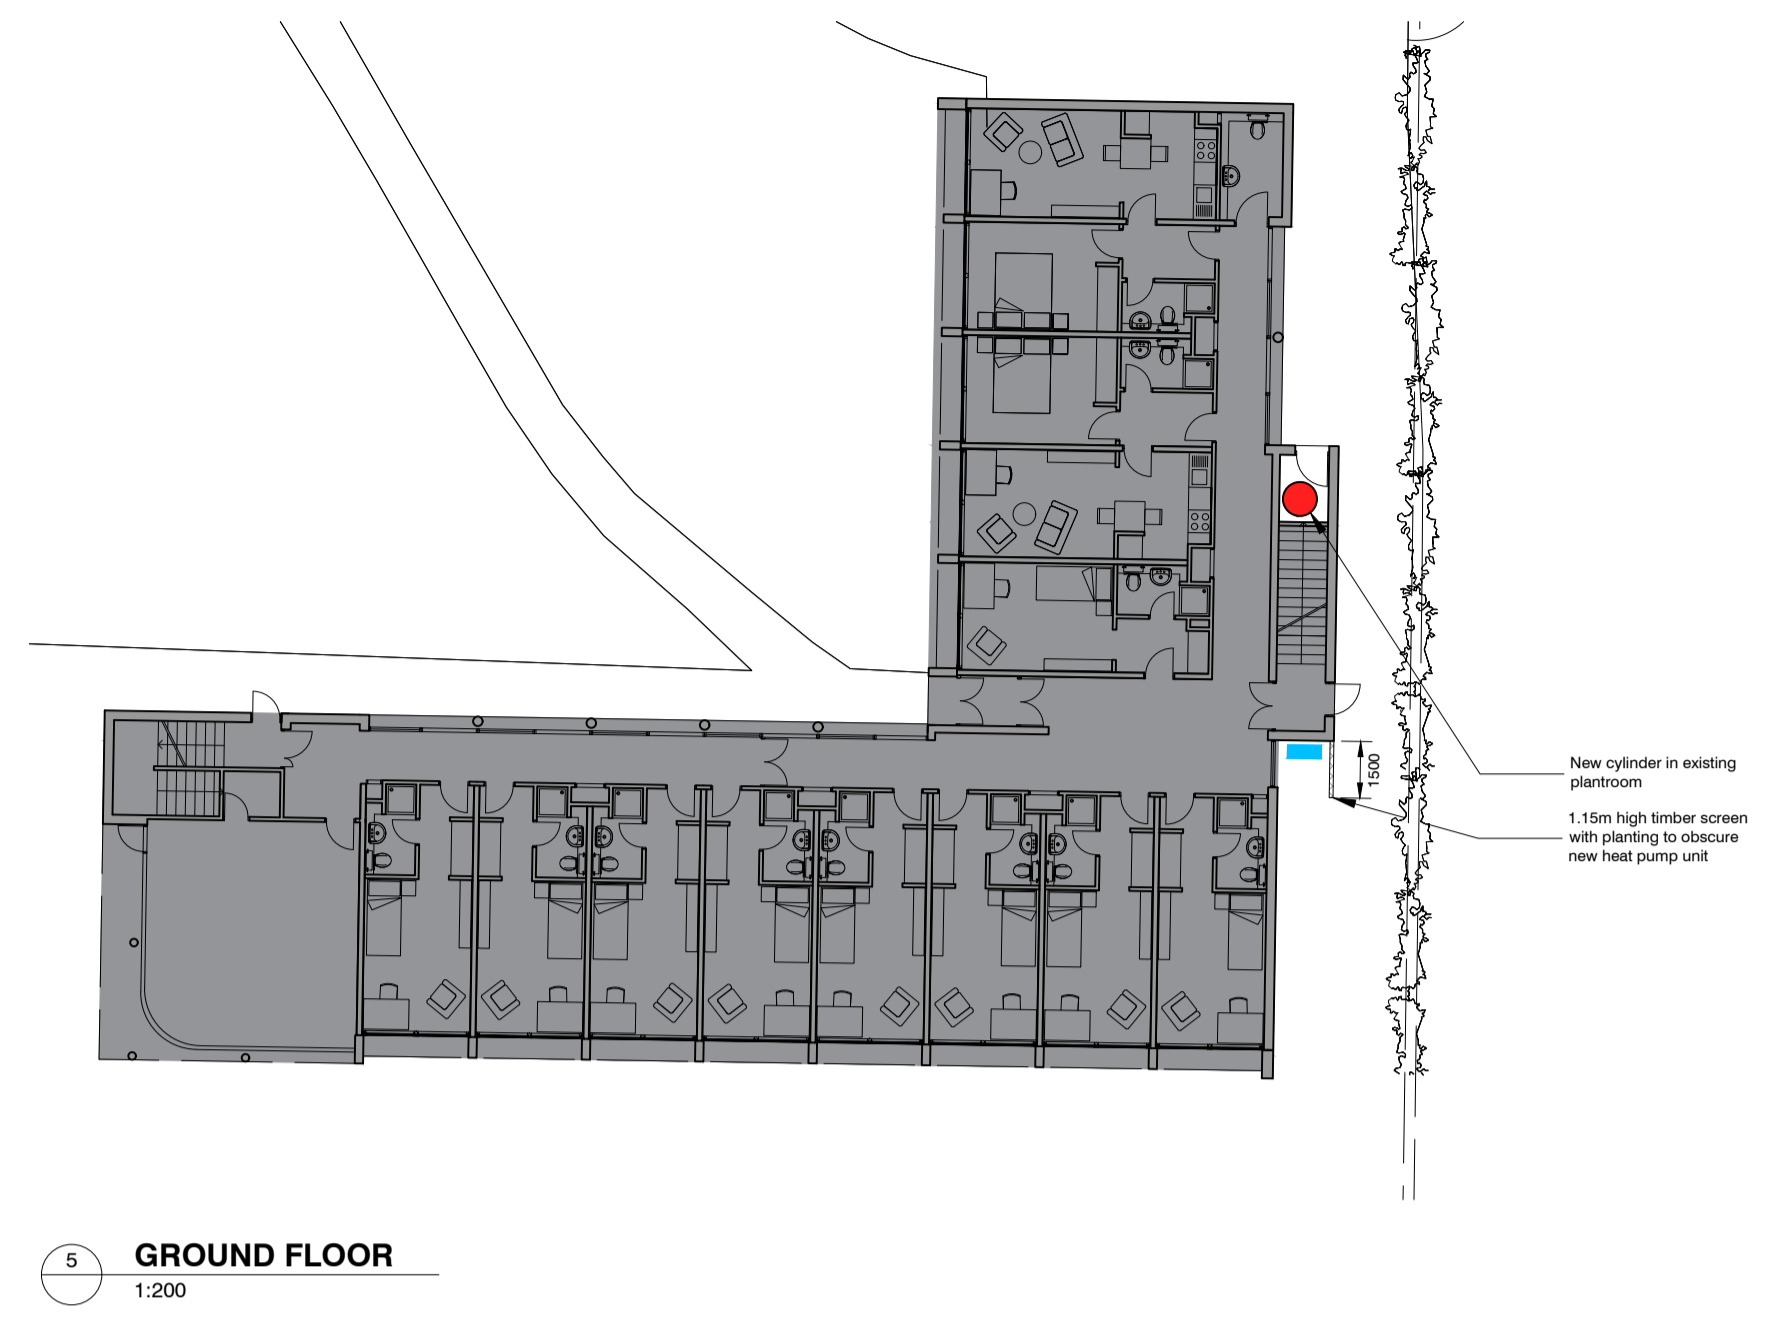

Catherine Marriott (CM)

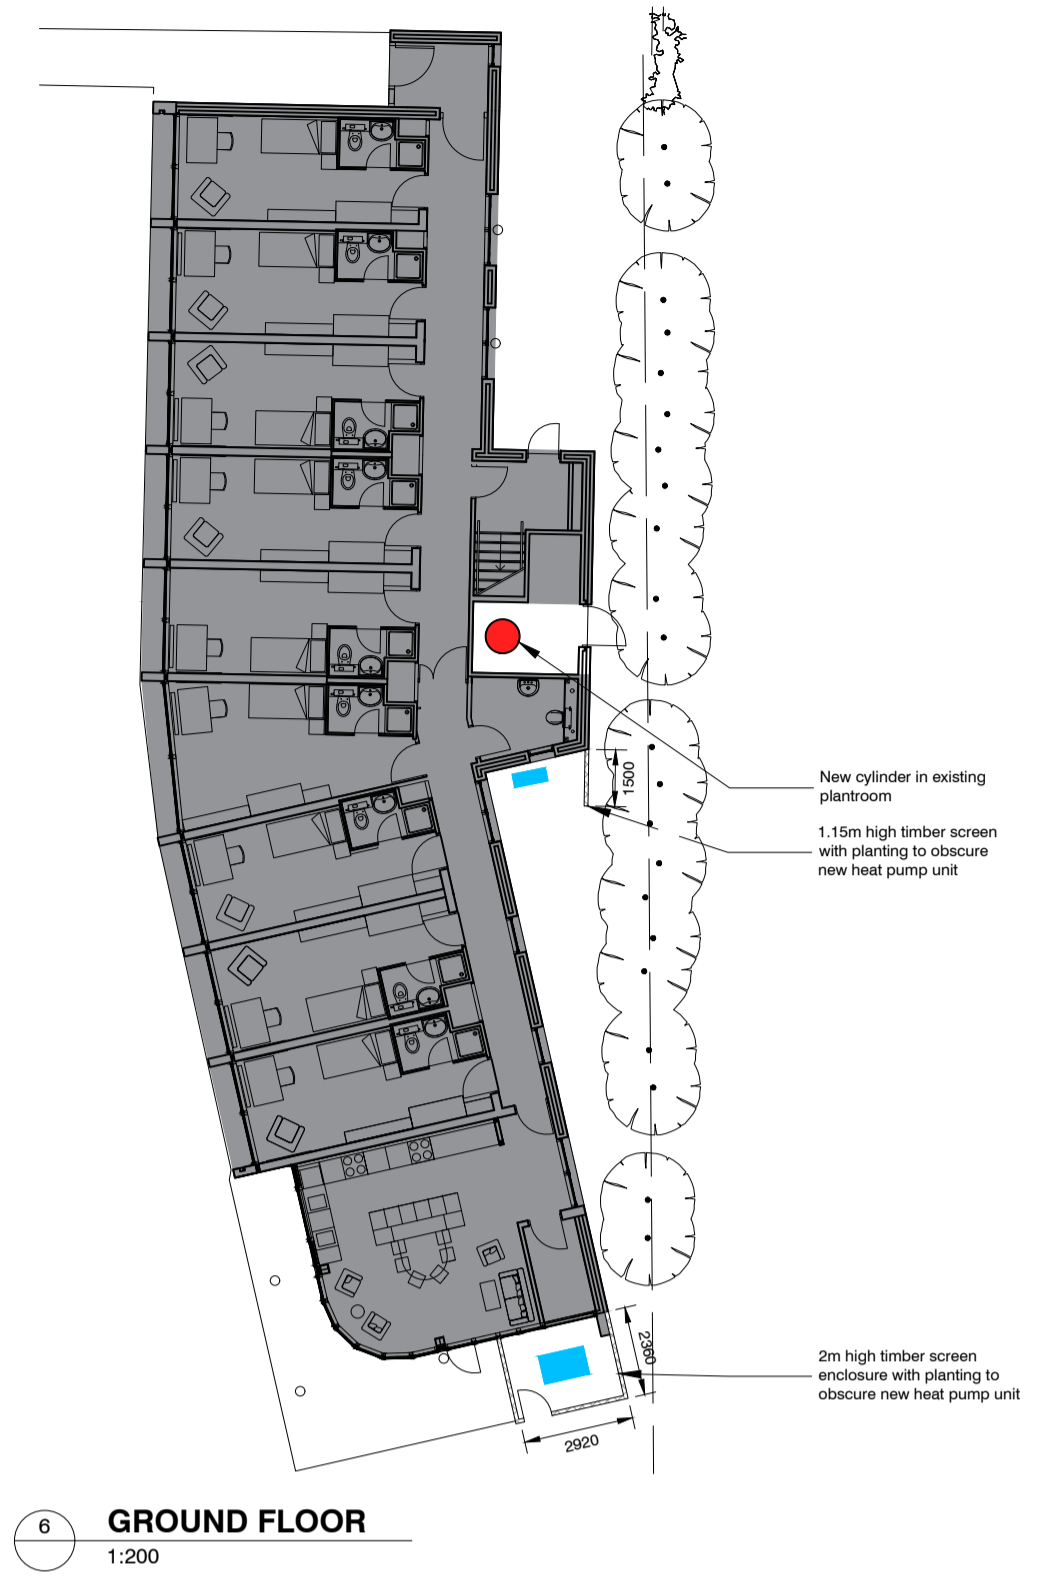

Existing flat roof membrane to be removed and replaced

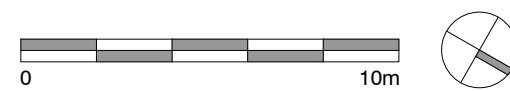

REV	DATE	NOTE	
A	22.01.21	Planning application issue	
PROJECT TITLE			
Wolfsen College - Decarbonisation			
DRAWING TITLE			
H-D-M-CM-Block Proposed Plans			
DRAWING NO	SCALE	SHEET	DATE
PA-16	1:200	A1	22.01.21
DRAWN	CHKD	AD	JOB NO
SG	AD		20282
original FIELD. architecture & landscape			
<small>Unit 5 Standingwood House, 28 Caw Street, Colindale, London NW9 1BA T: 01865 723 083 E: mail@originalfield.com</small>			
<small>Do not scale. Use figured dimensions only. All dimensions are approximate and should be checked on site prior to construction. Discrepancies must be reported immediately before proceeding. This drawing is confidential and is the intellectual property of Original Field of Architecture Ltd. It should not be reproduced or distributed to other parties without appropriate approval.</small>			