

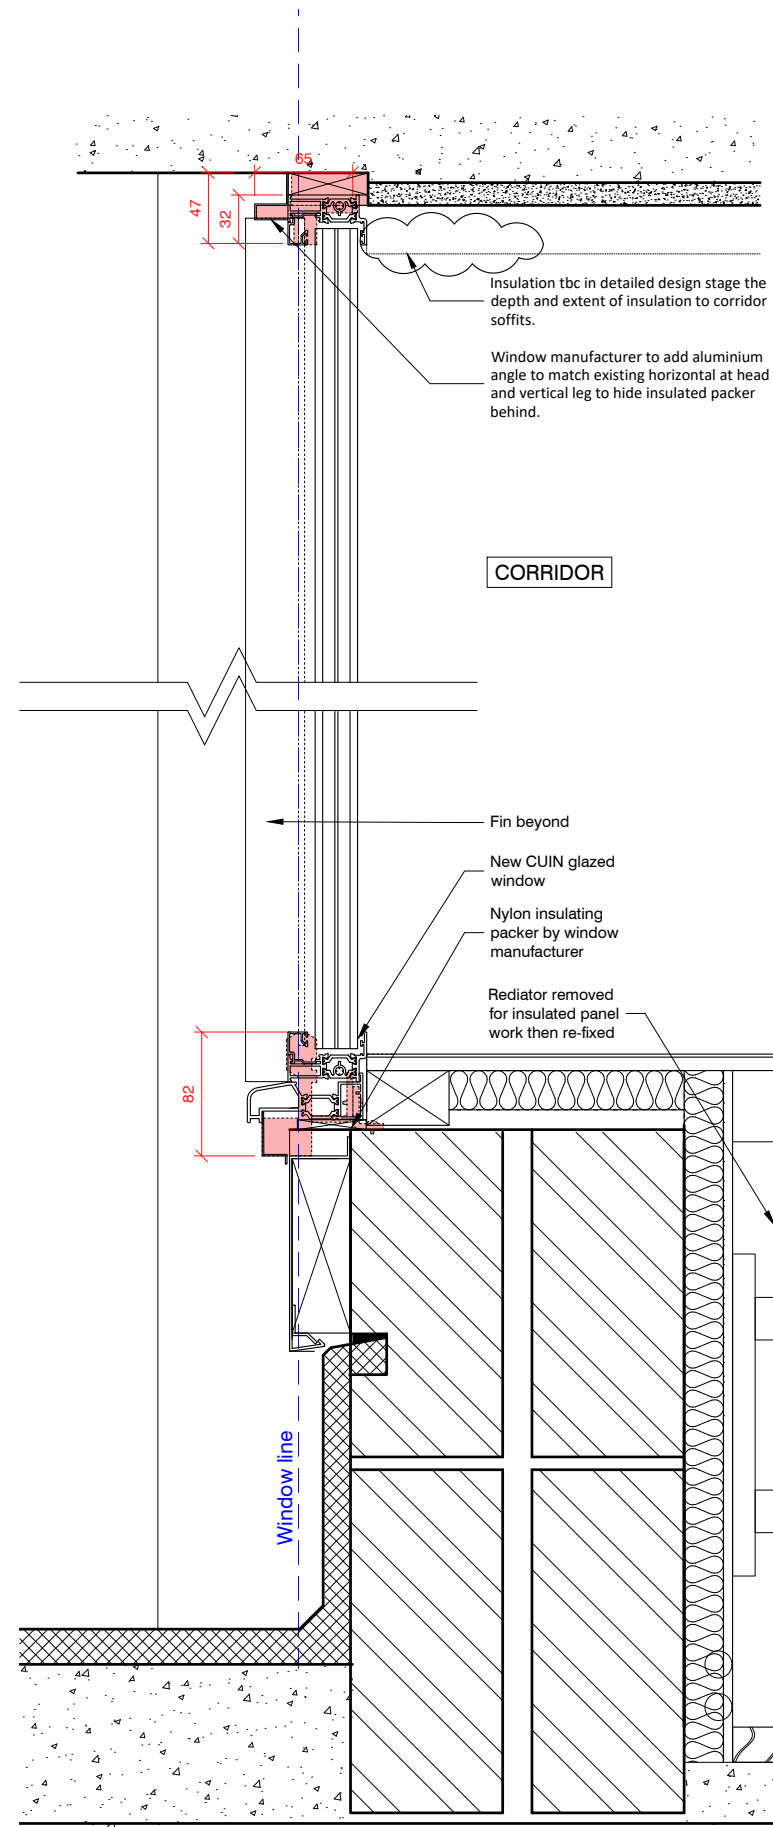



1 Existing Head and Cill detail for Type 9
1:5

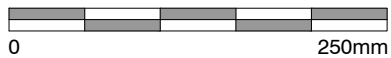

2 Proposed Head and Cill detail for Type 9
1:5

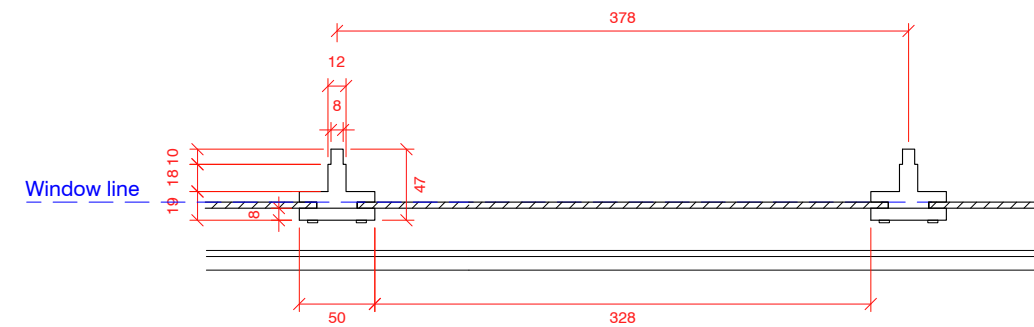

3 Existing Jamb detail for Type 9
1:5

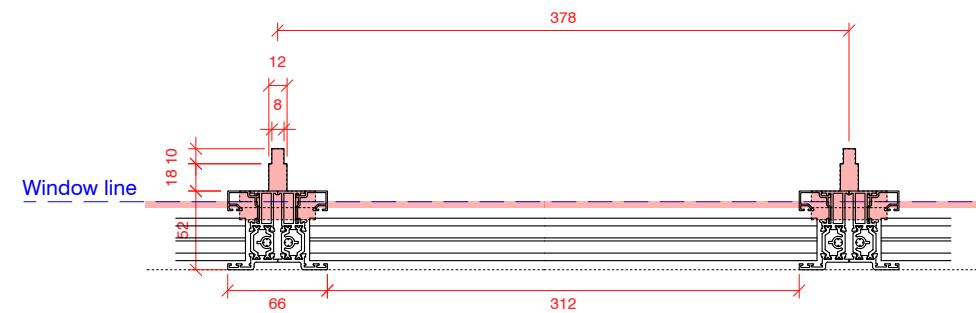

4 Proposed Jamb detail for Type 9
1:5

NOTES:

1. All proposed details are subject to further development in the next stage.
2. All proposed glazing to be made of CUIN glass
3. DPC not indicated
4. Width of insulation to suit room features.
5. Exact dimensions to be confirmed in next stage.
6. Sightline Comparison Elevations appendix 04.
7. CUIN insulated triple glazed units.

A	22.01.21	Planning application issue
REV	DATE	NOTE

PROJECT TITLE
Wolfson College - Decarbonisation

DRAWING TITLE
Window detail - Type 9

DRAWING NO	SCALE	SHEET	DATE
PA-78	1:5	A3	22.01.21
DRAWN	CHKD	JOB NO	
SG	MB	20282	

original FIELD.
architecture & landscape

Unit 5 Standingford House, 26 Cave Street, Oxford OX4 1BA
T: 01865 723 083 E: mail@originalfield.com

Do not scale-Use figured dimensions only.All dimensions are approximate and should be checked on site prior to construction.Discrepancies must be reported immediately before proceeding.This drawing is confidential and is the intellectual property of Original Field of Architecture Ltd.It should not be reproduced or distributed to other parties without appropriate approval