




**BLOCK C**

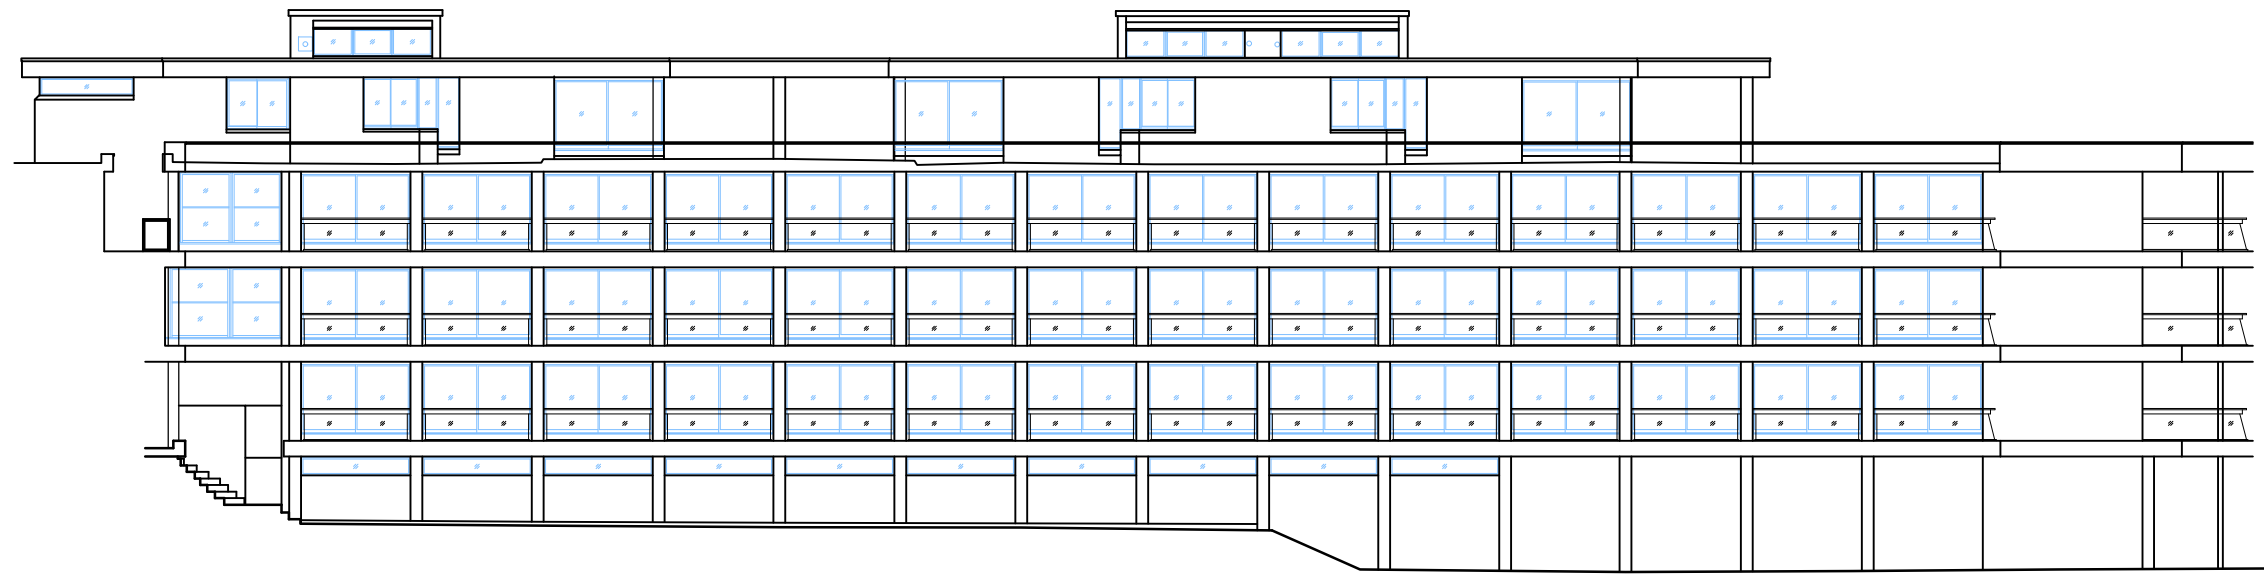

1 ELEVATION 01  
1:200  
0 10m

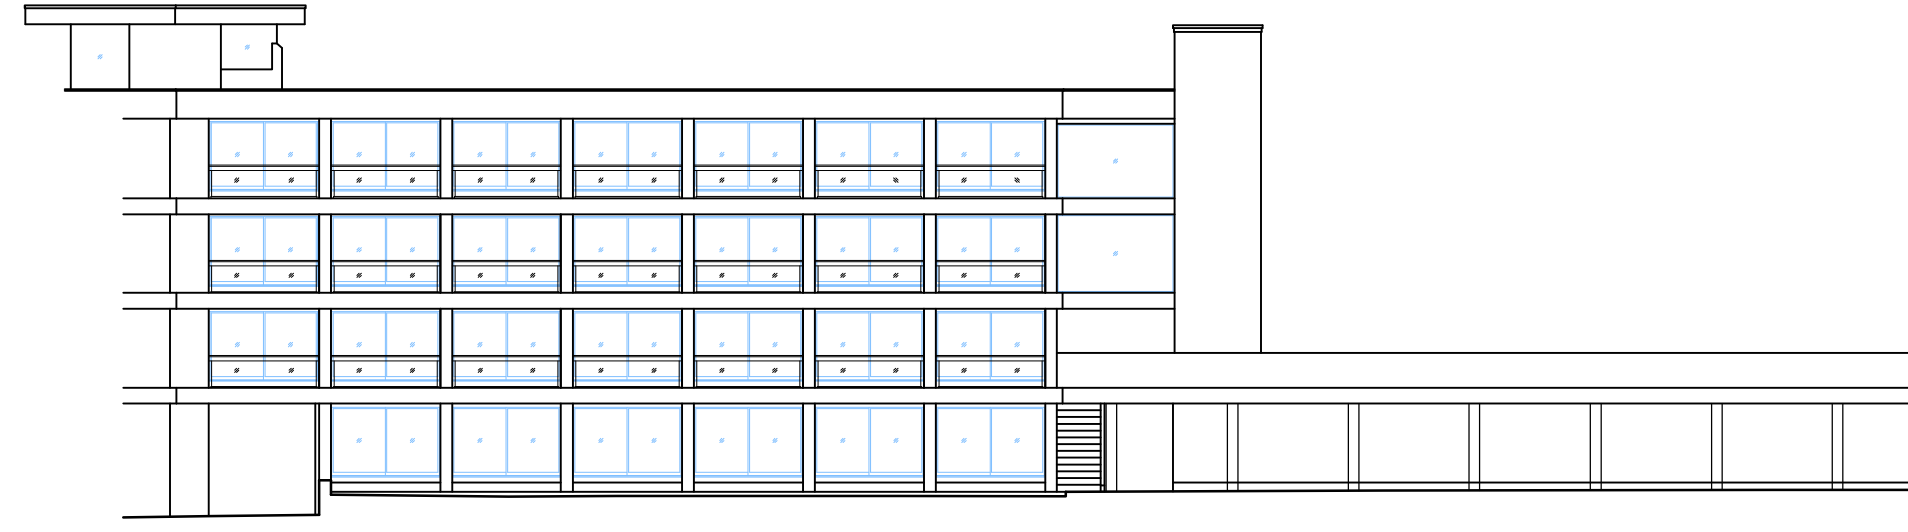

2 ELEVATION 02  
1:200  
0 10m

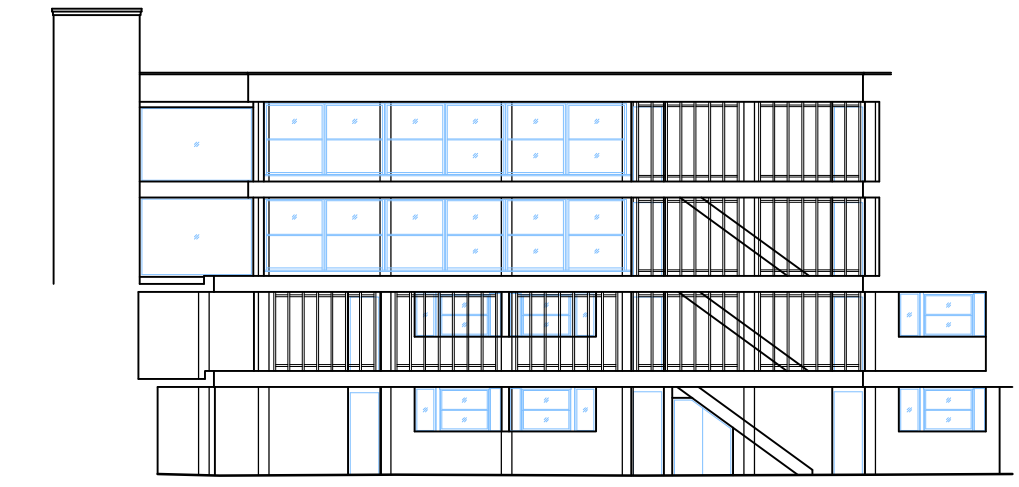


3 ELEVATION 03  
1:200  
0 10m




4 ELEVATION 04  
1:200  
0 10m


**BLOCK E**

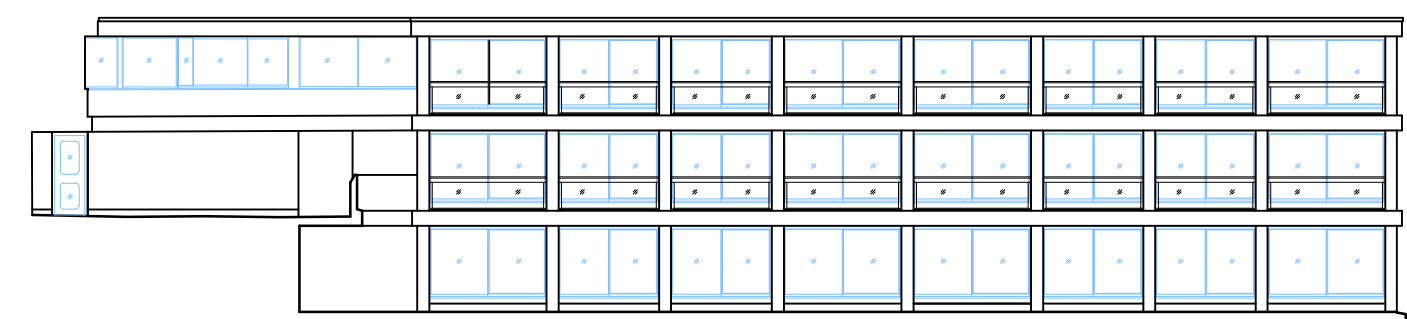


5 ELEVATION 01  
1:200  
0 10m

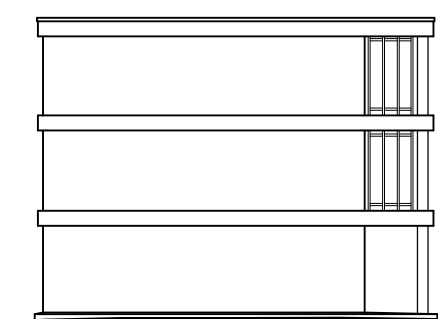

6 ELEVATION 02  
1:200  
0 10m

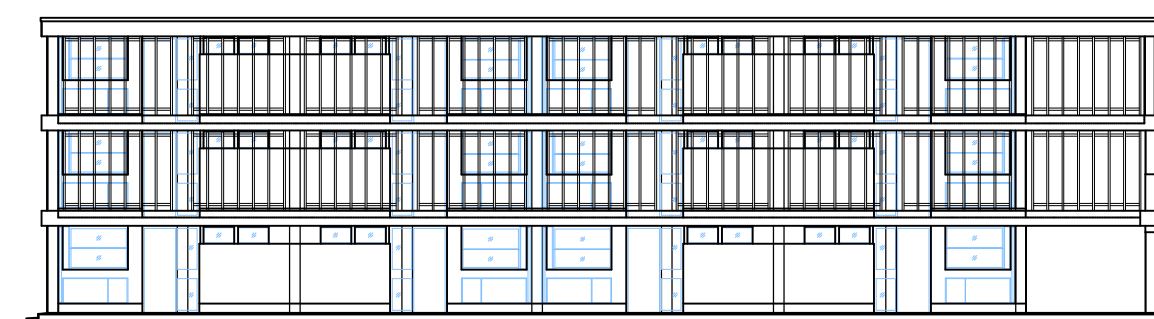


7 ELEVATION 03  
1:200  
0 10m

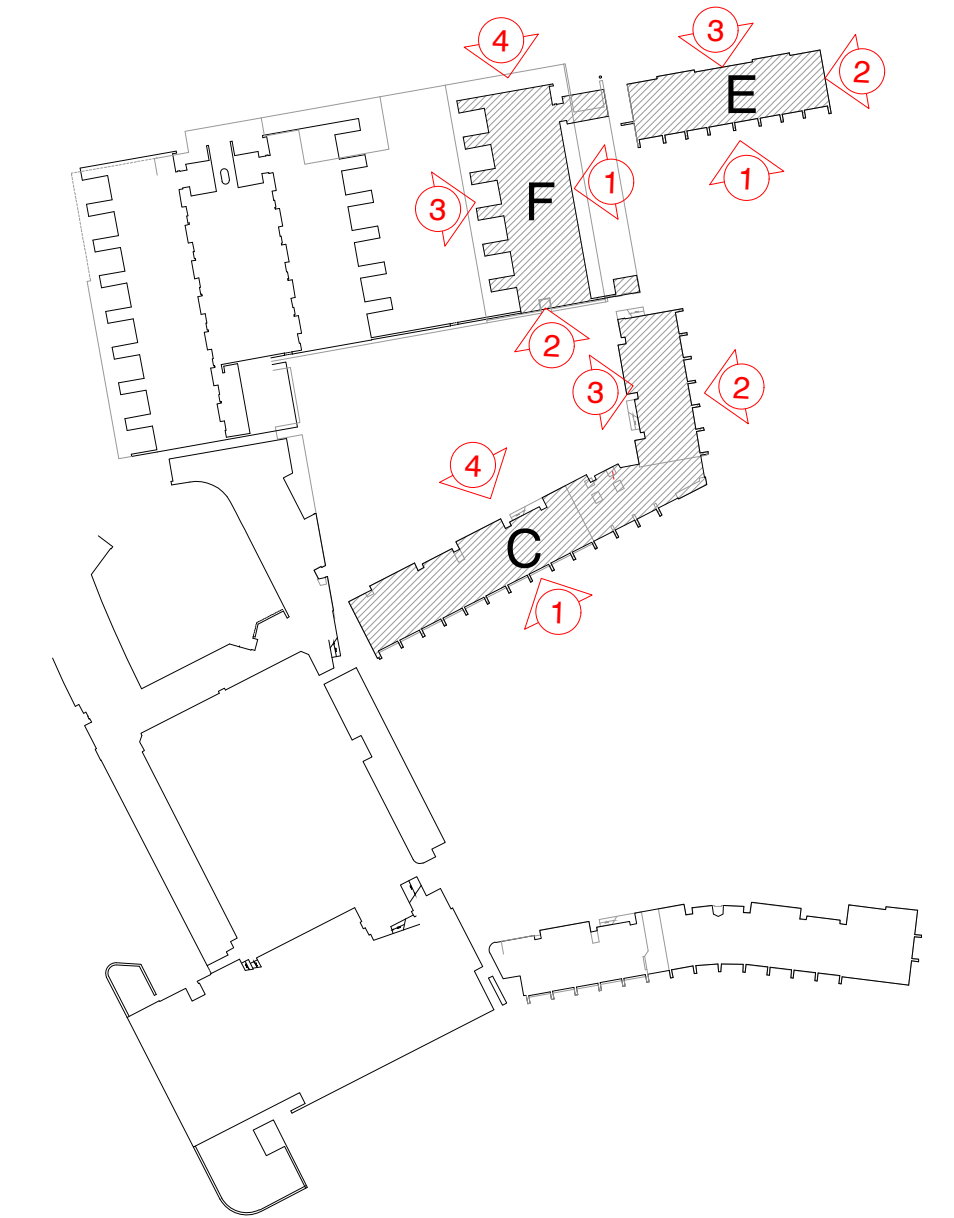


12 KEY PLAN - BLOCK C, E & F  
1:1000  
0 50m


**BLOCK F**

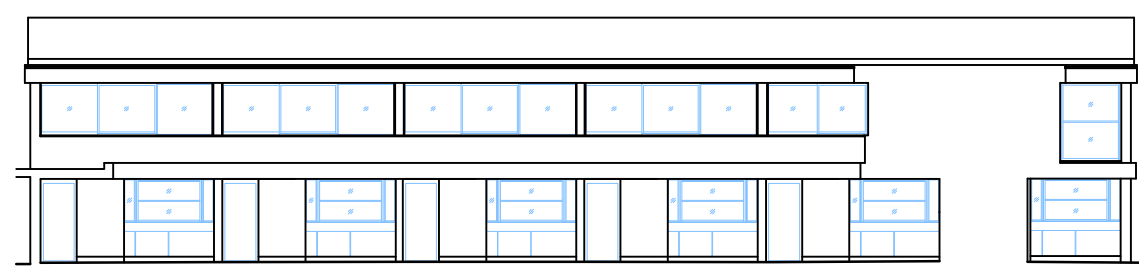


8 ELEVATION 01  
1:200  
0 10m

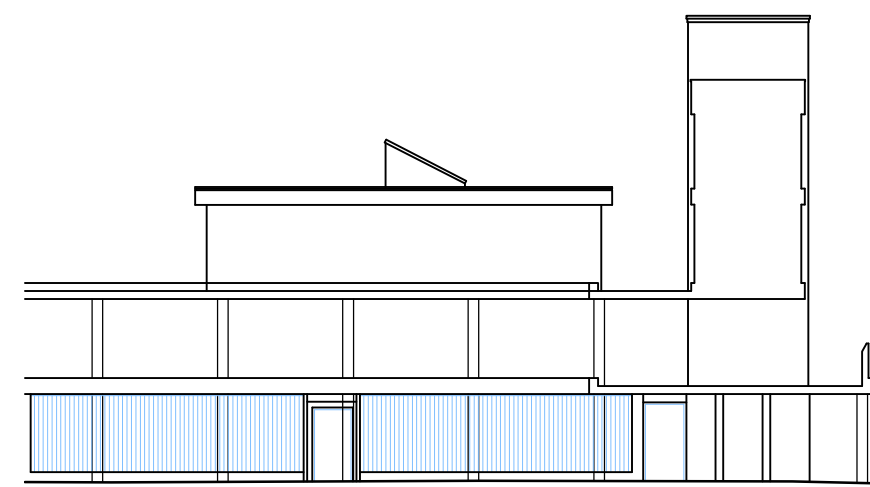

9 ELEVATION 02  
1:200  
0 10m

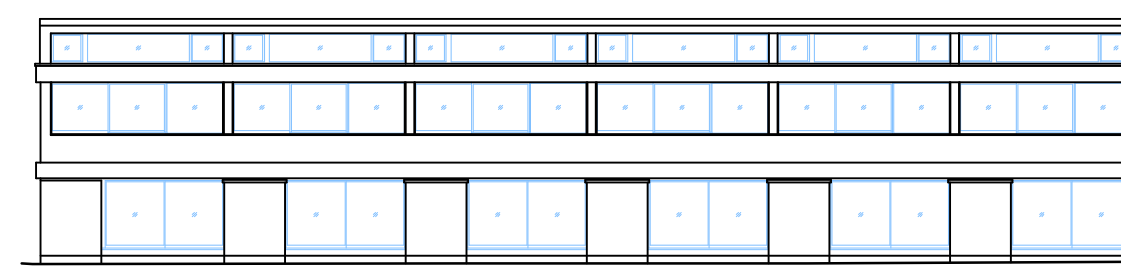

10 ELEVATION 03  
1:200  
0 10m

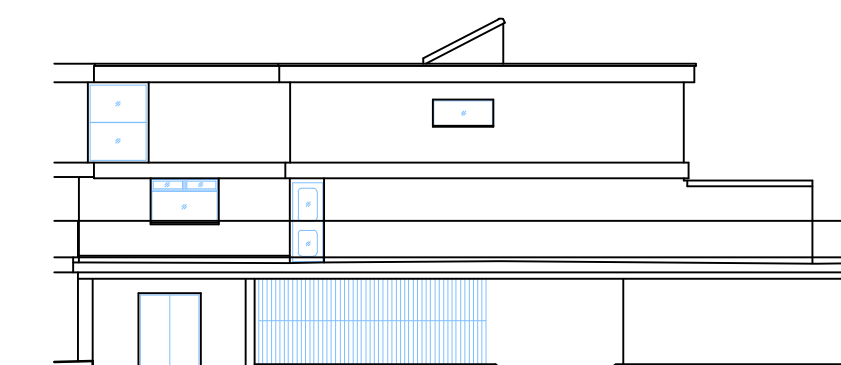

11 ELEVATION 04  
1:200  
0 10m

A	22.01.21	Planning application issue
REV	DATE	NOTE
PROJECT TITLE Wolfson College - Decarbonisation		
DRAWING TITLE Existing Elevations - Block C,E & F		
DRAWING NO	SCALE	SHEET
PA-08	1:200 & 1:1000	A1
DRAWN	CHKD	DATE
FD		22.01.21
		JOB NO
		20252

**original FIELD.**  
architecture & landscape

Unit 5 Standingford House, 26 Cave Street, Oxford OX4 1BA  
T: 01865 729 983 E: info@originalfield.com

Do not scale. Use figured dimensions only. All dimensions are approximate and should be checked on site prior to construction. Discrepancies must be reported immediately before proceeding. This drawing is confidential and is the intellectual property of Original Field Architecture Ltd. It should not be reproduced or distributed to other parties without appropriate approval.