




1 Existing Head and Cill detail of Type 1b  
1:5

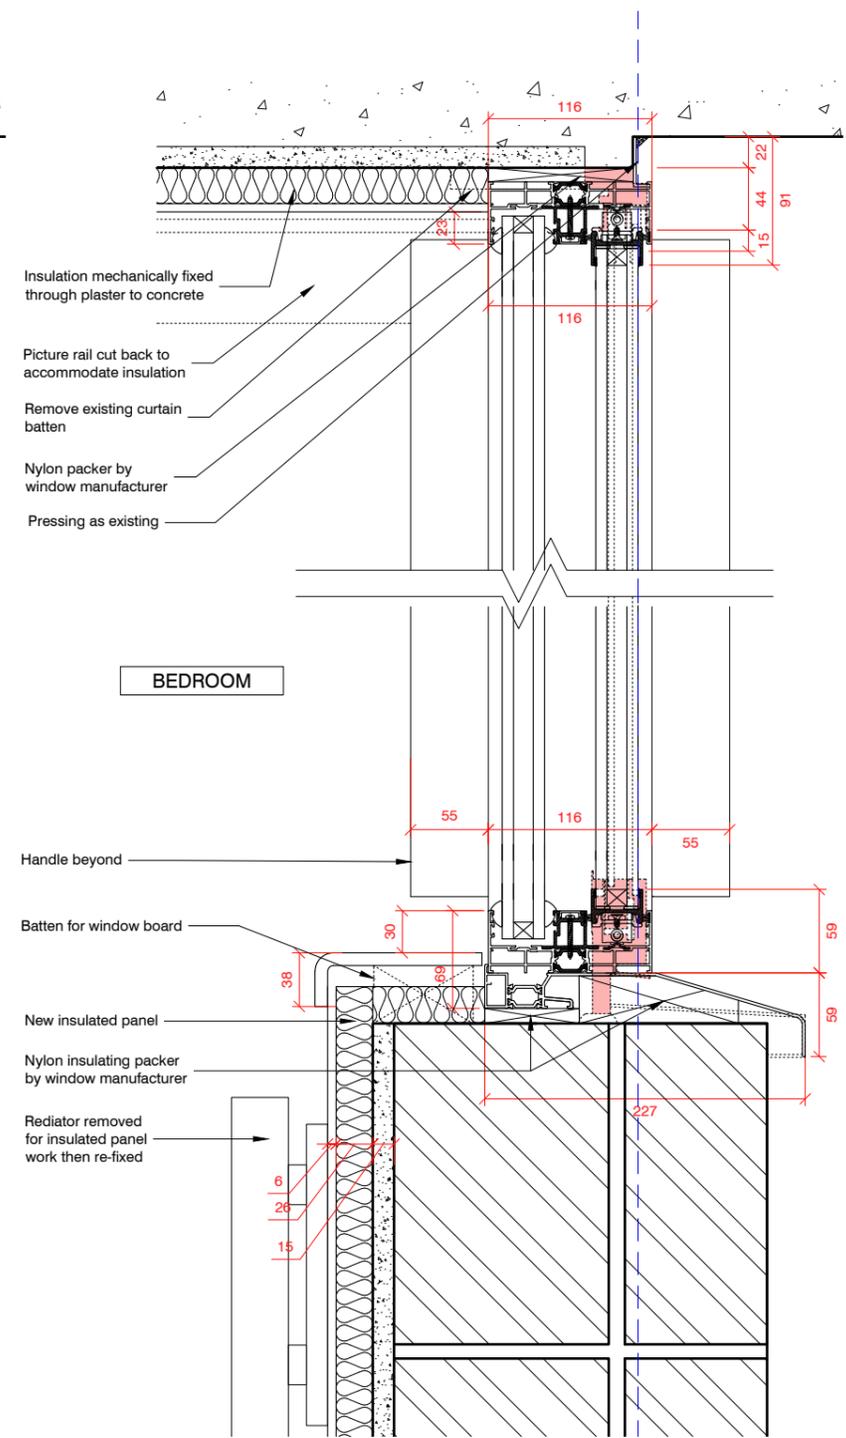

2 Proposed Head and Cill detail of Type 1b  
1:5

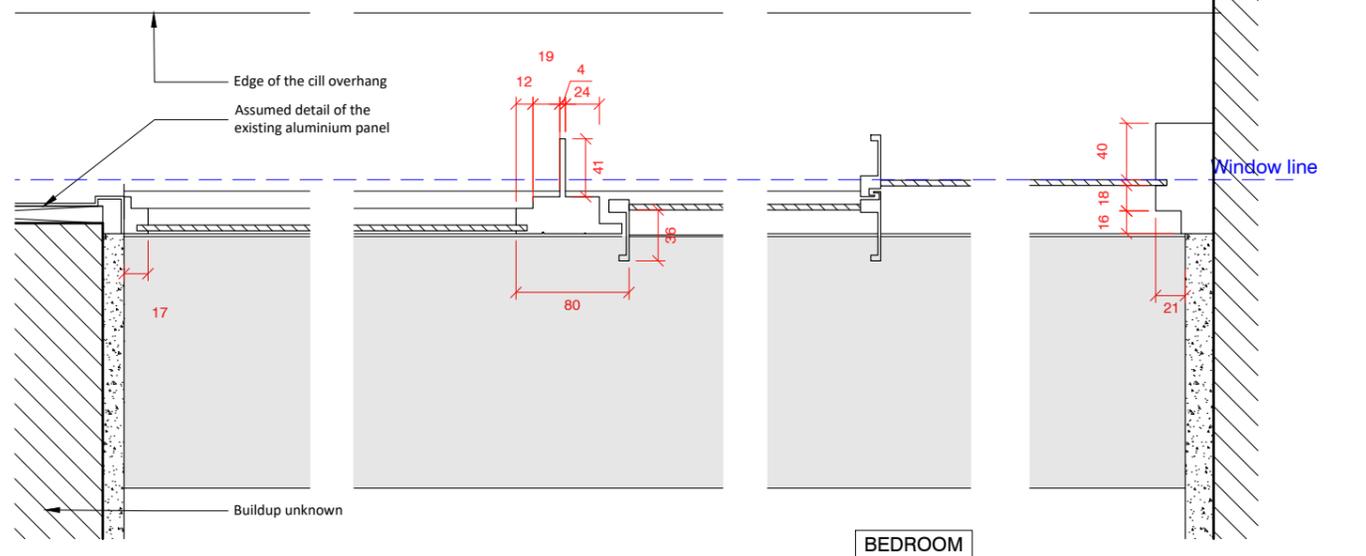

3 Existing Jamb detail for Type 1b  
1:5

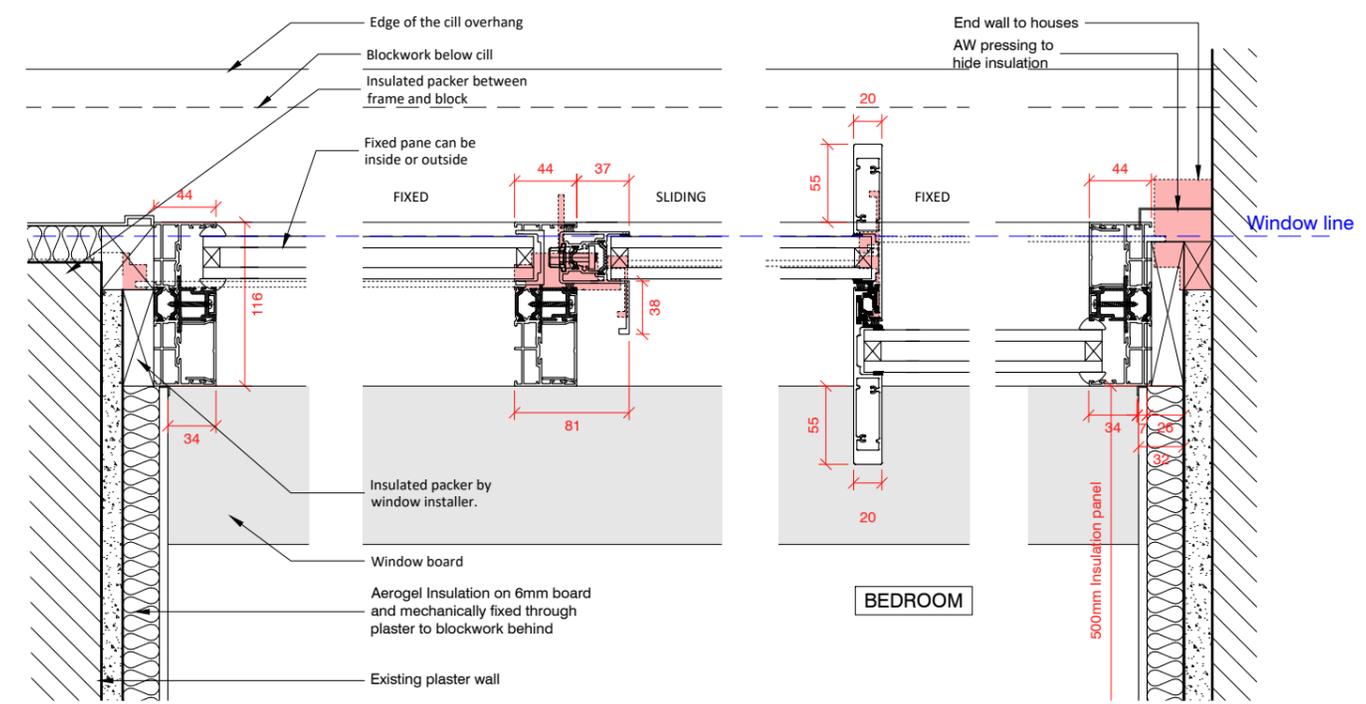

4 Proposed Jamb detail for Type 1b  
1:5

**NOTES:**

- All proposed details are subject to further development in the next stage.
- All proposed glazing to be made of CUIIN glass
- DPC not indicated
- Width of insulation to suit room features.
- Exact dimensions to be confirmed in next stage.
- Sightline Comparison Elevations appendix 04.
- CUIIN insulated triple glazed units.

|     |          |                            |
|-----|----------|----------------------------|
| A   | 22.01.21 | Planning application issue |
| REV | DATE     | NOTE                       |

PROJECT TITLE  
Wolfson College - Decarbonisation

DRAWING TITLE  
Window detail - Type1b

|            |       |       |          |
|------------|-------|-------|----------|
| DRAWING NO | SCALE | SHEET | DATE     |
| PA-72      | 1:5   | A3    | 22.01.21 |
|            | DRAWN | CHKD  | JOB NO   |
| SG         | MB    | 20282 |          |

**original** FIELD.  
architecture & landscape  
Unit 5 Standingford House, 26 Cave Street, Oxford OX4 1BA  
T: 01865 723 083 E: mail@originalfield.com

Do not scale-Use figured dimensions only.All dimensions are approximate and should be checked on site prior to construction.Discrepancies must be reported immediately before proceeding.This drawing is confidential and is the intellectual property of Original Field of Architecture Ltd.It should not be reproduced or distributed to other parties without appropriate approval

