



BLOCK C

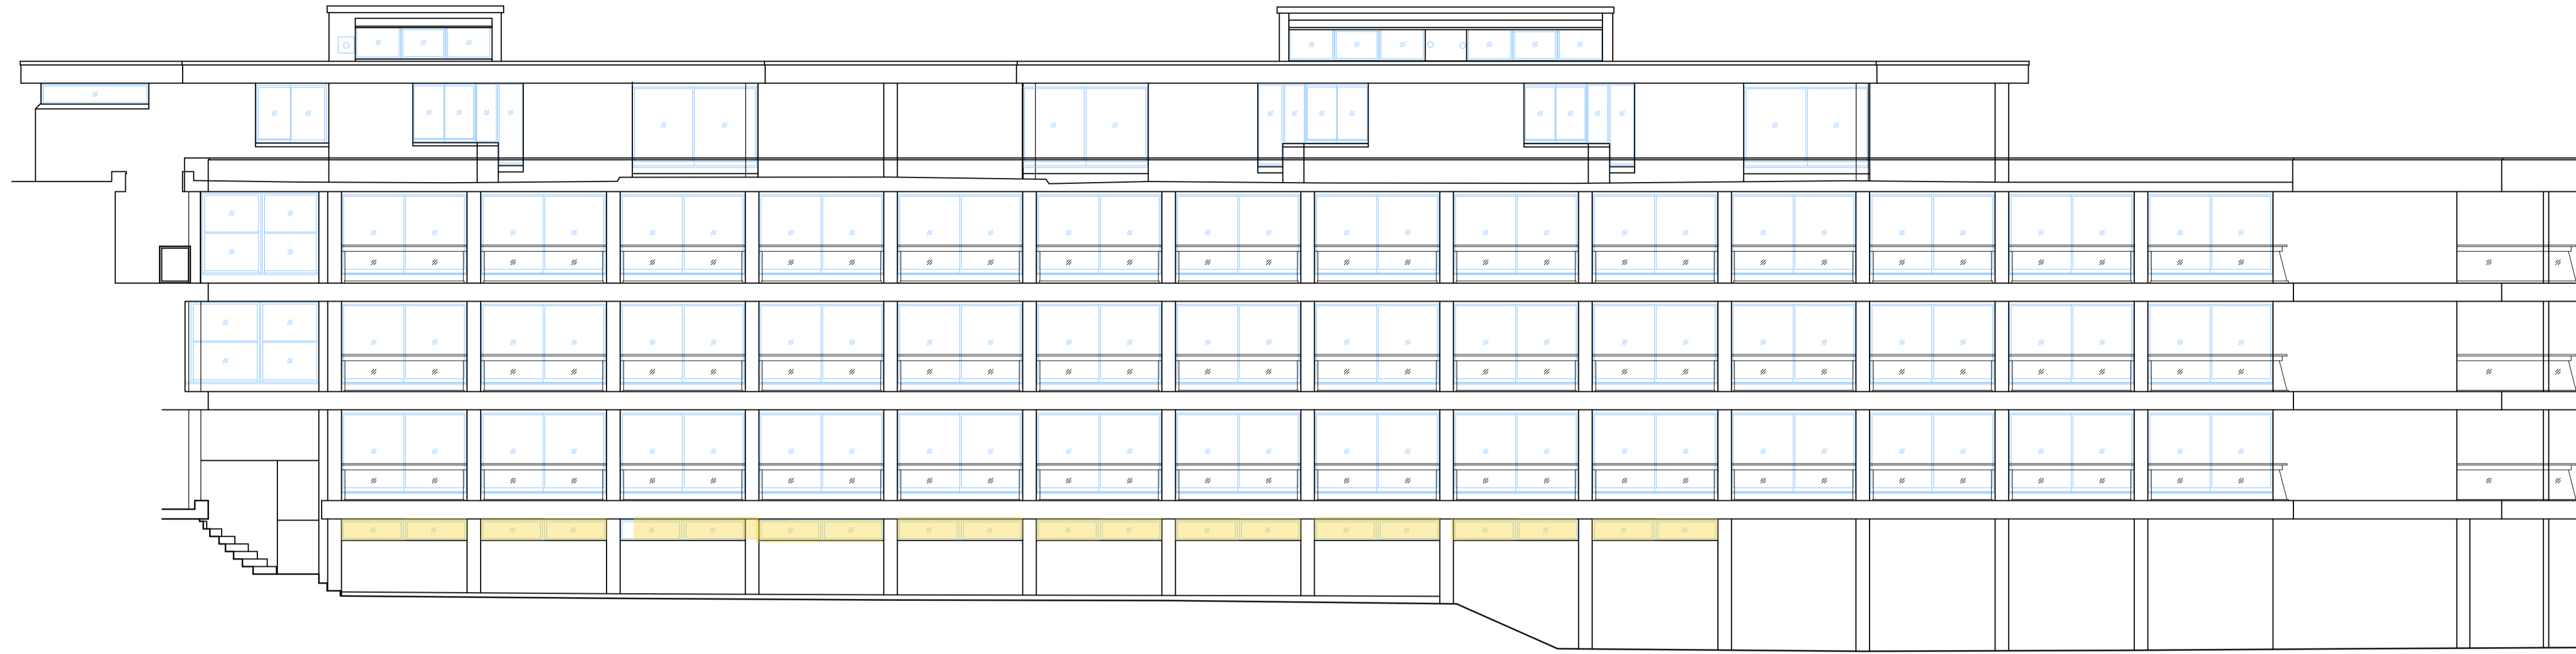

1 ELEVATION 01
1:100
0 5m

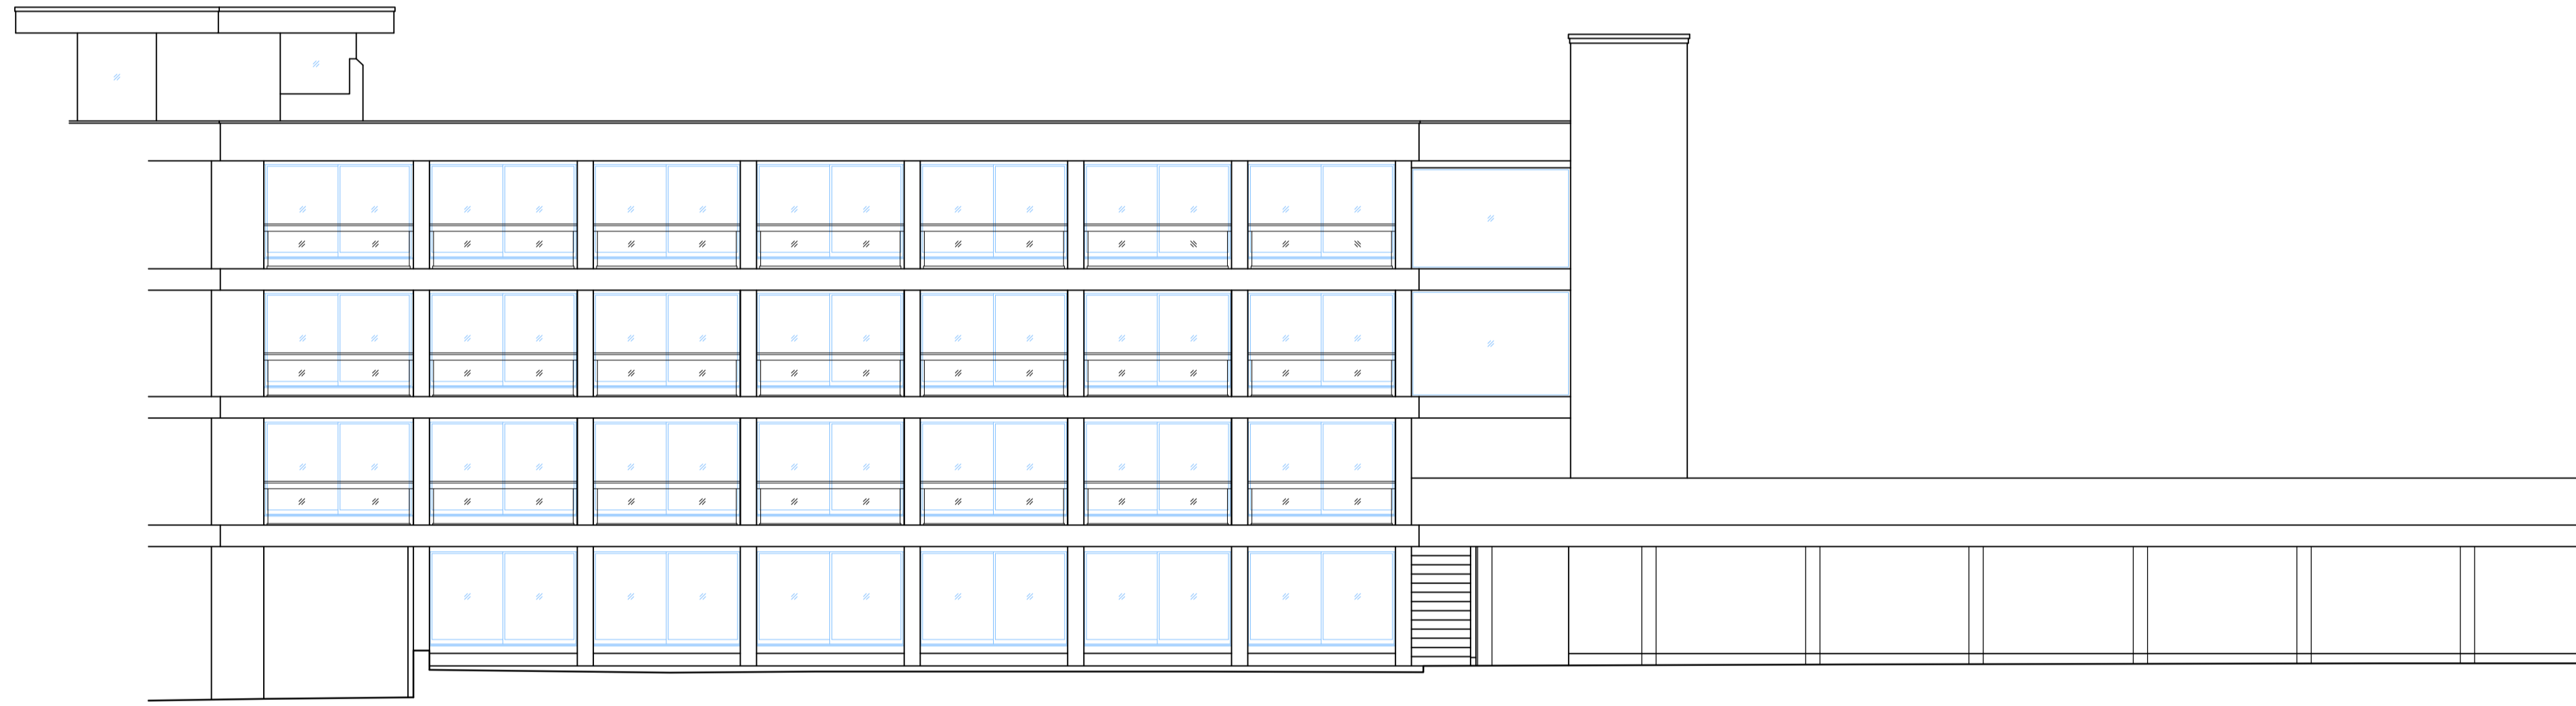


2 ELEVATION 02
1:100
0 5m



3 ELEVATION 03
1:100
0 5m



4 ELEVATION 04
1:100
0 5m

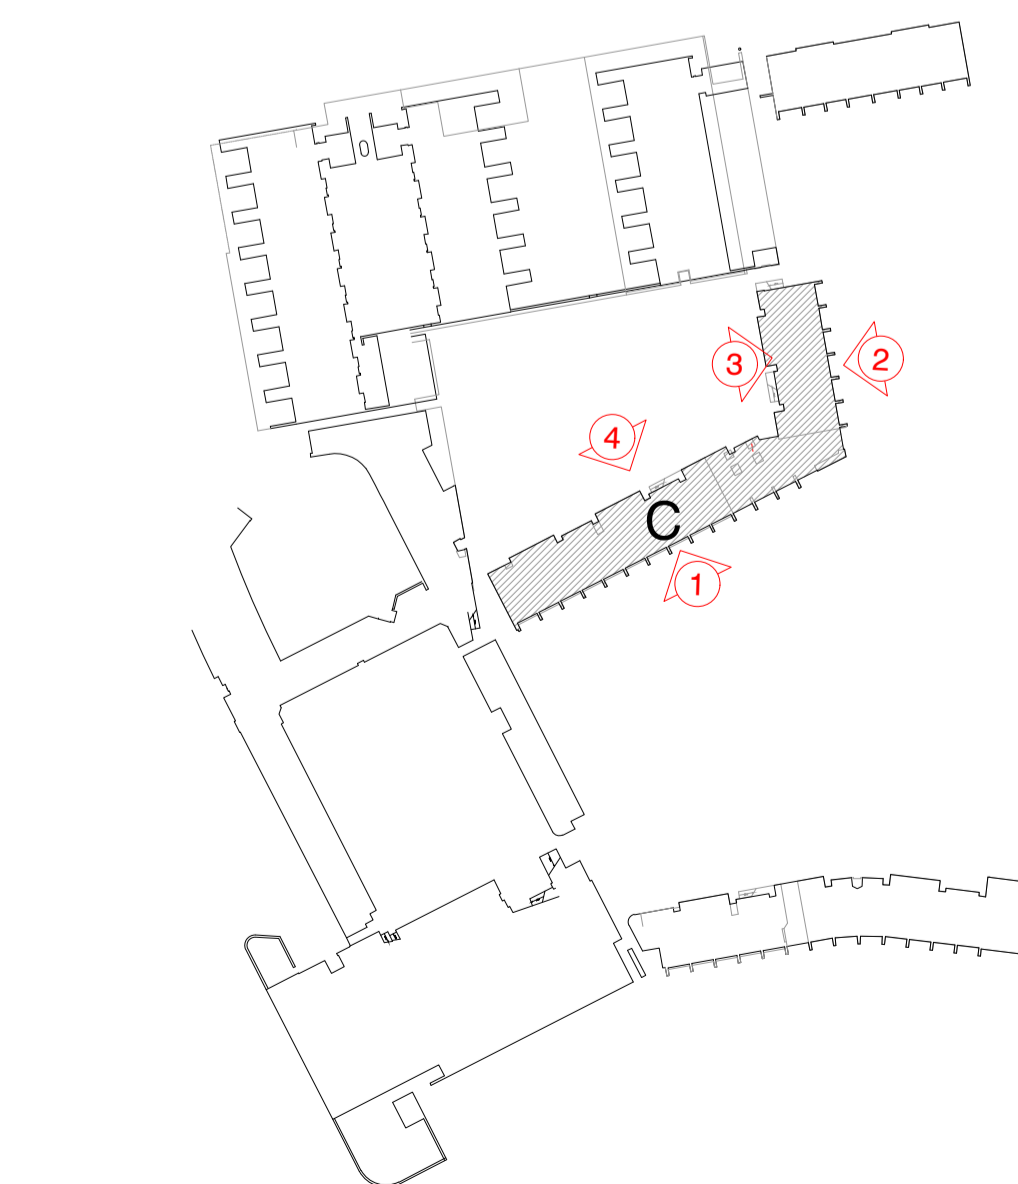

5 KEY PLAN - BLOCK C
1:1000
0 50m

NOTE
Refer to sight line comparison detailed elevations to determine the extent of change between existing and proposed windows

REV	DATE	NOTE	
A	09.02.21	Planning application issue	
PROJECT TITLE			
Wolfson College - Decarbonisation			
DRAWING TITLE			
Proposed Elevations - Block C			
DRAWING NO	SCALE	SHEET	DATE
PA-23	1:100 & 1:1000	A1	10.02.21
DRAWN	CHKD	JOB NO	
SS	MG	20252	
original FIELD. architecture & landscape			
<small>Unit 5 Standingford House, 26 Cave Street, Oxford OX4 1BA T: 01865 729 983 E: info@originalfield.com Do not scale-use figured dimensions only All dimensions are approximate and should be checked on site prior to construction Discrepancies must be reported immediately before proceeding this drawing is coordinated and is the intellectual property of Original Field of Architecture Ltd should not be reproduced or distributed to other parties without appropriate approval</small>			