




BLOCK A

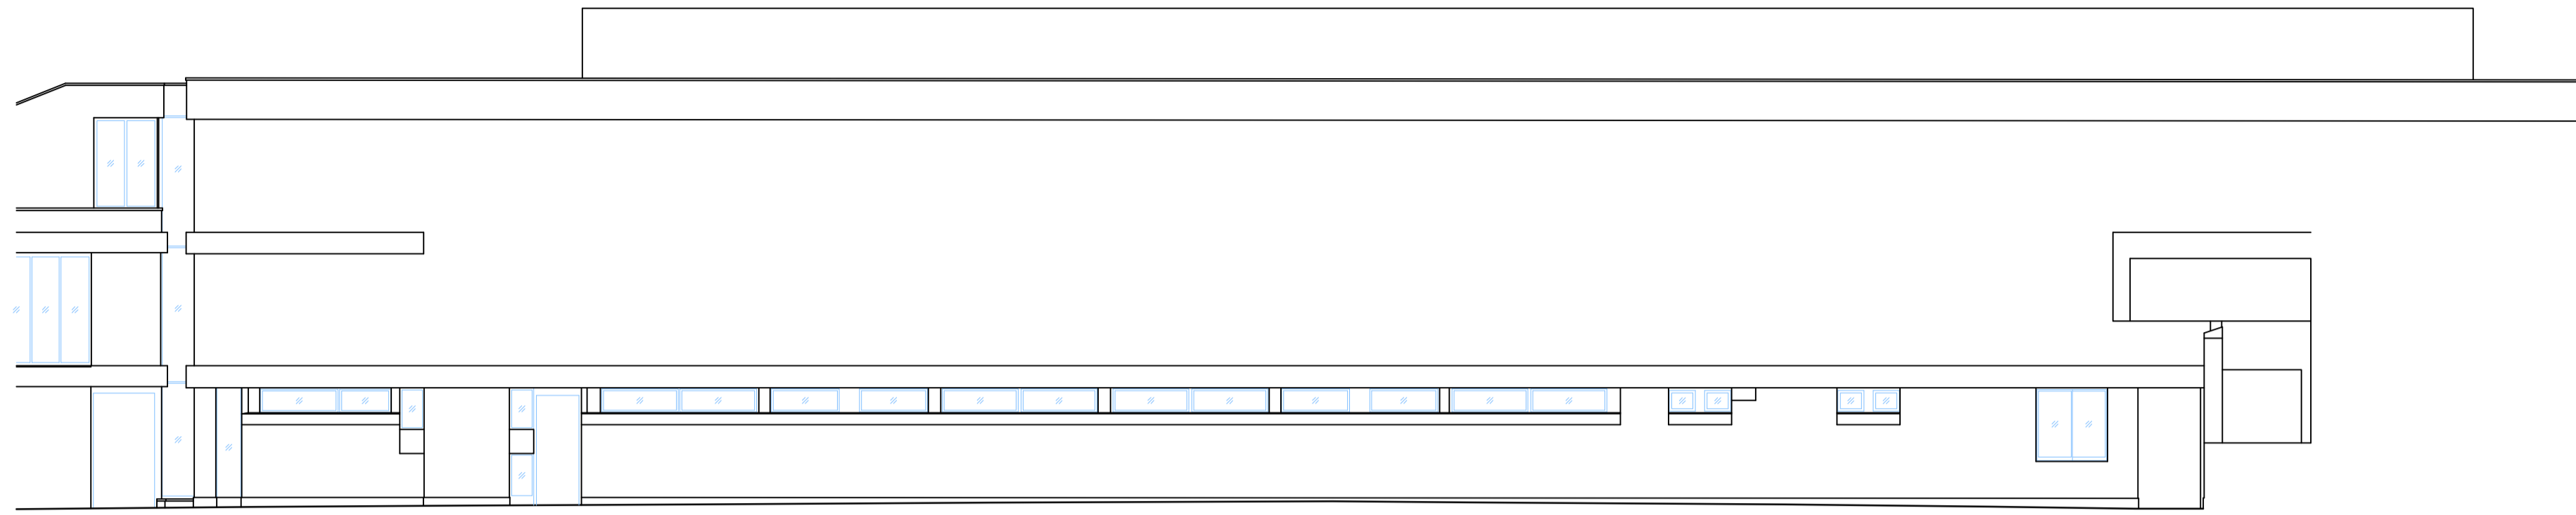


1 ELEVATION 01
1:100

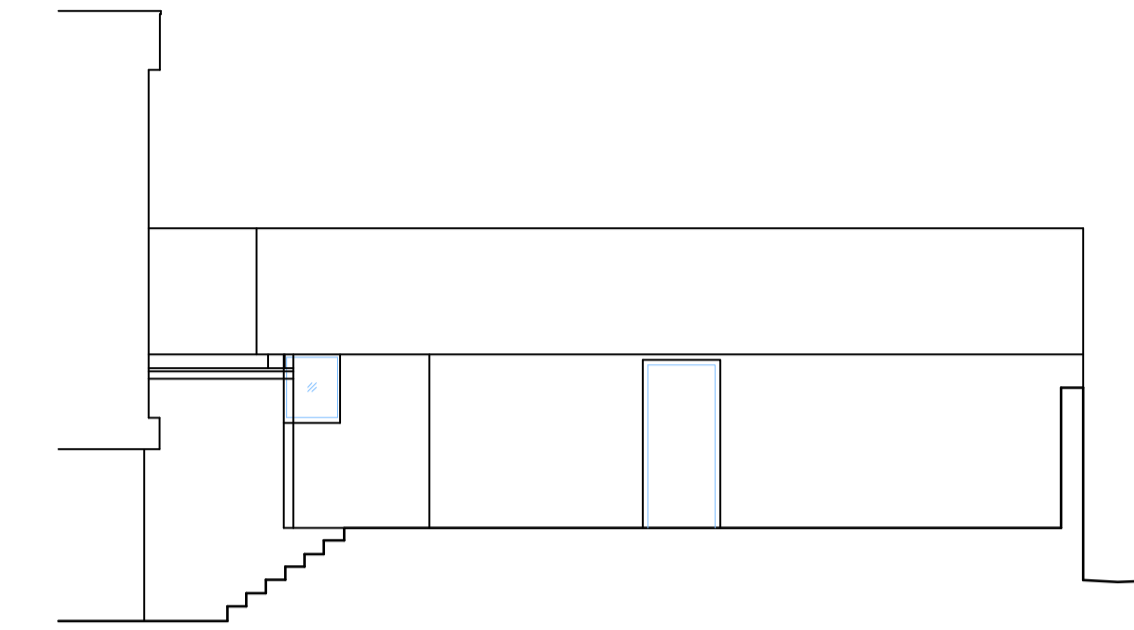


2 ELEVATION 02
1:100

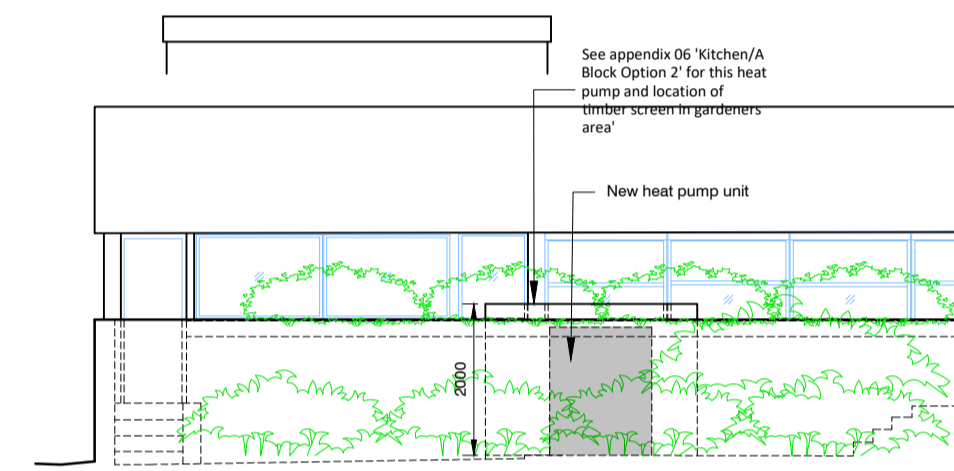


4 ELEVATION 04a
1:100

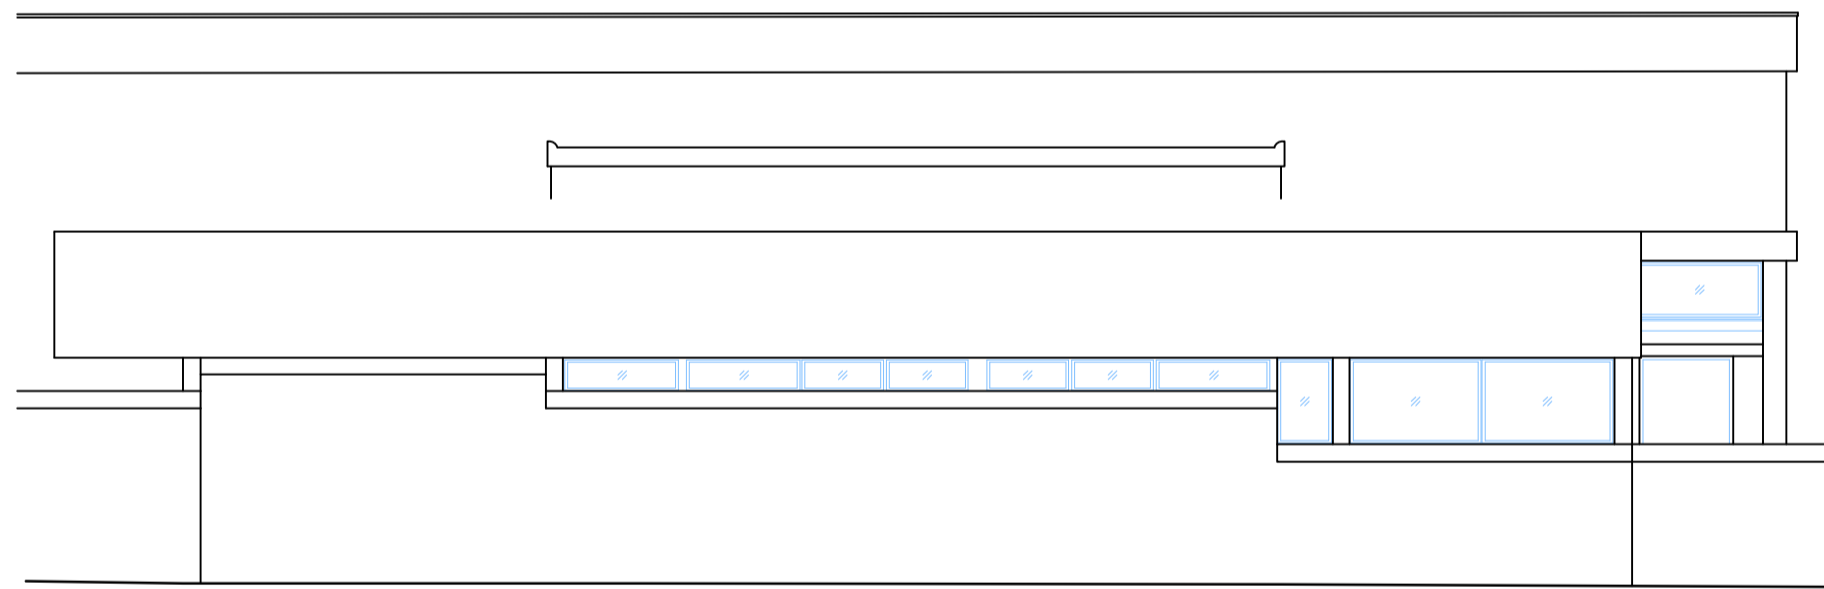


3 ELEVATION 03
1:100

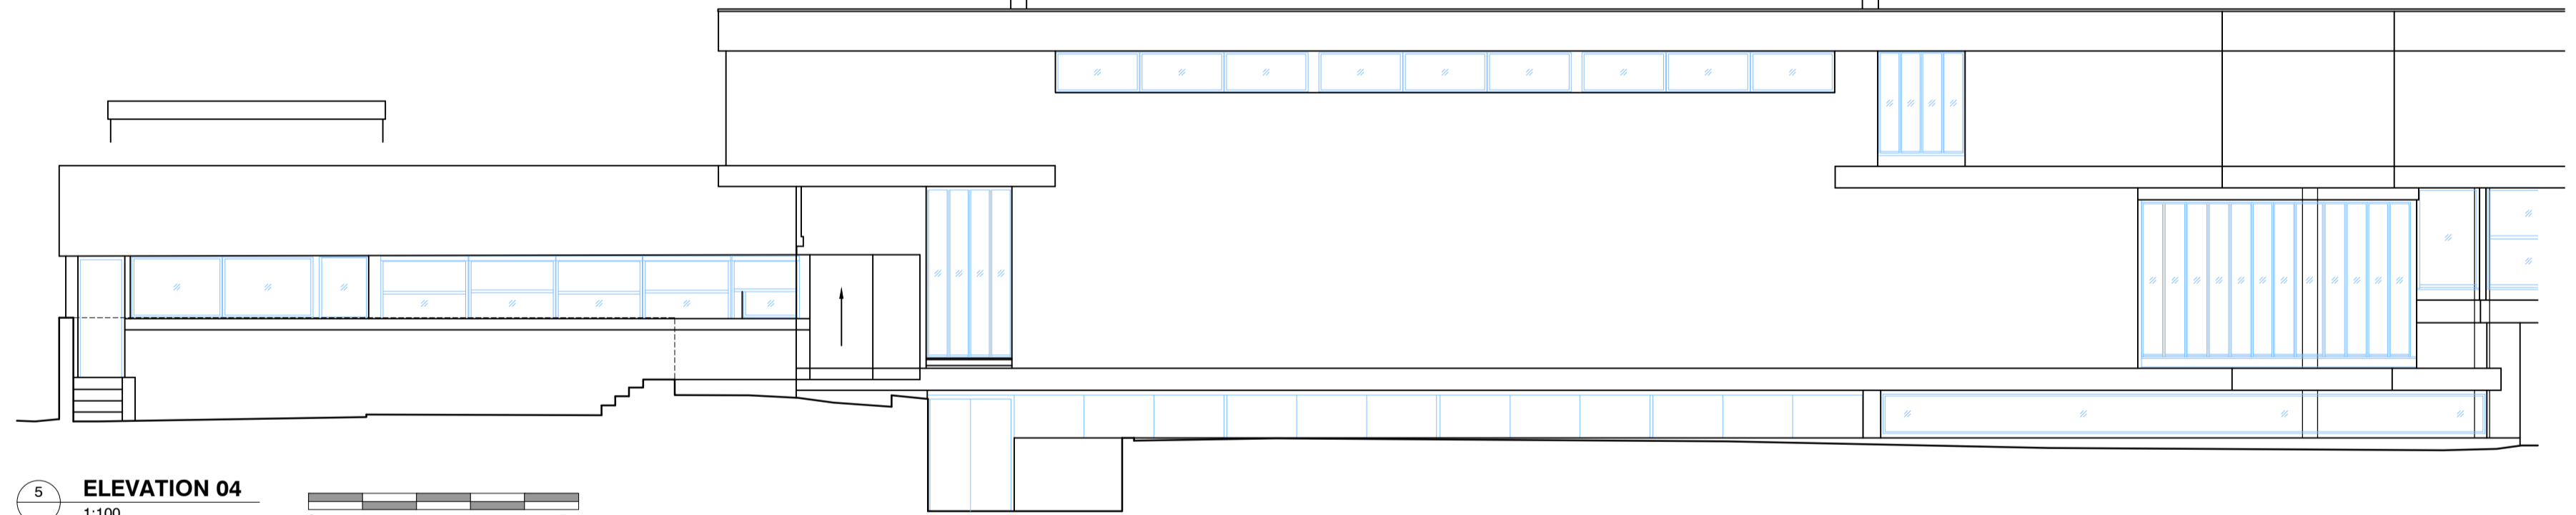

5 ELEVATION 04
1:100

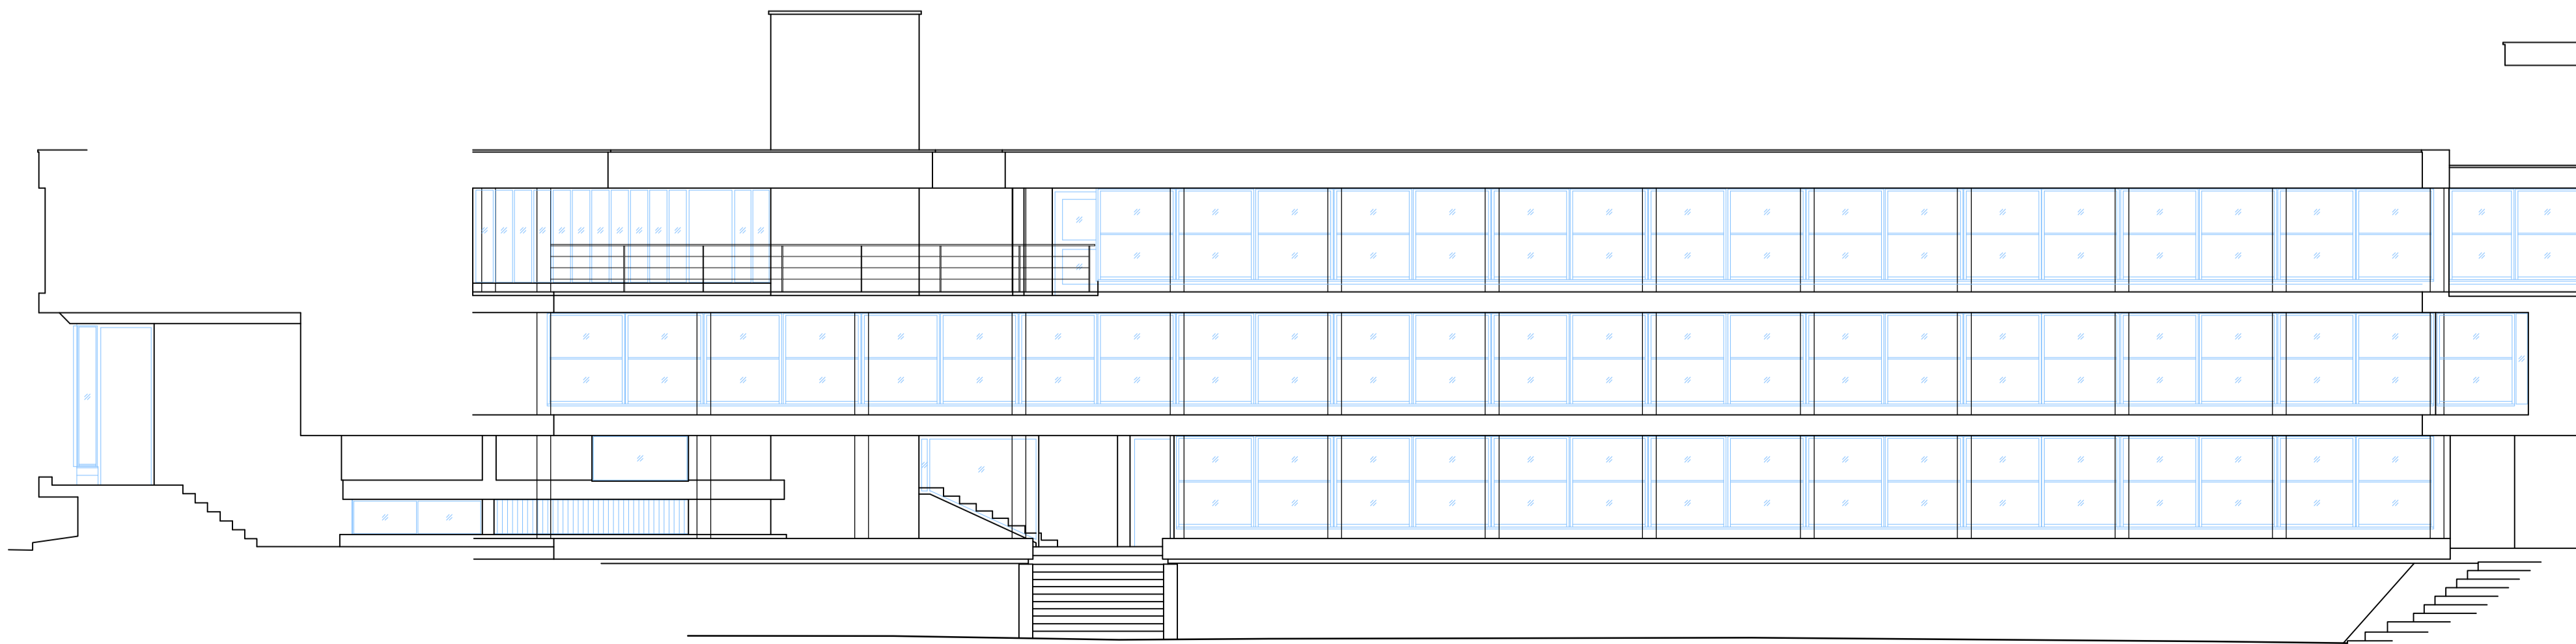

6 ELEVATION 05
1:100

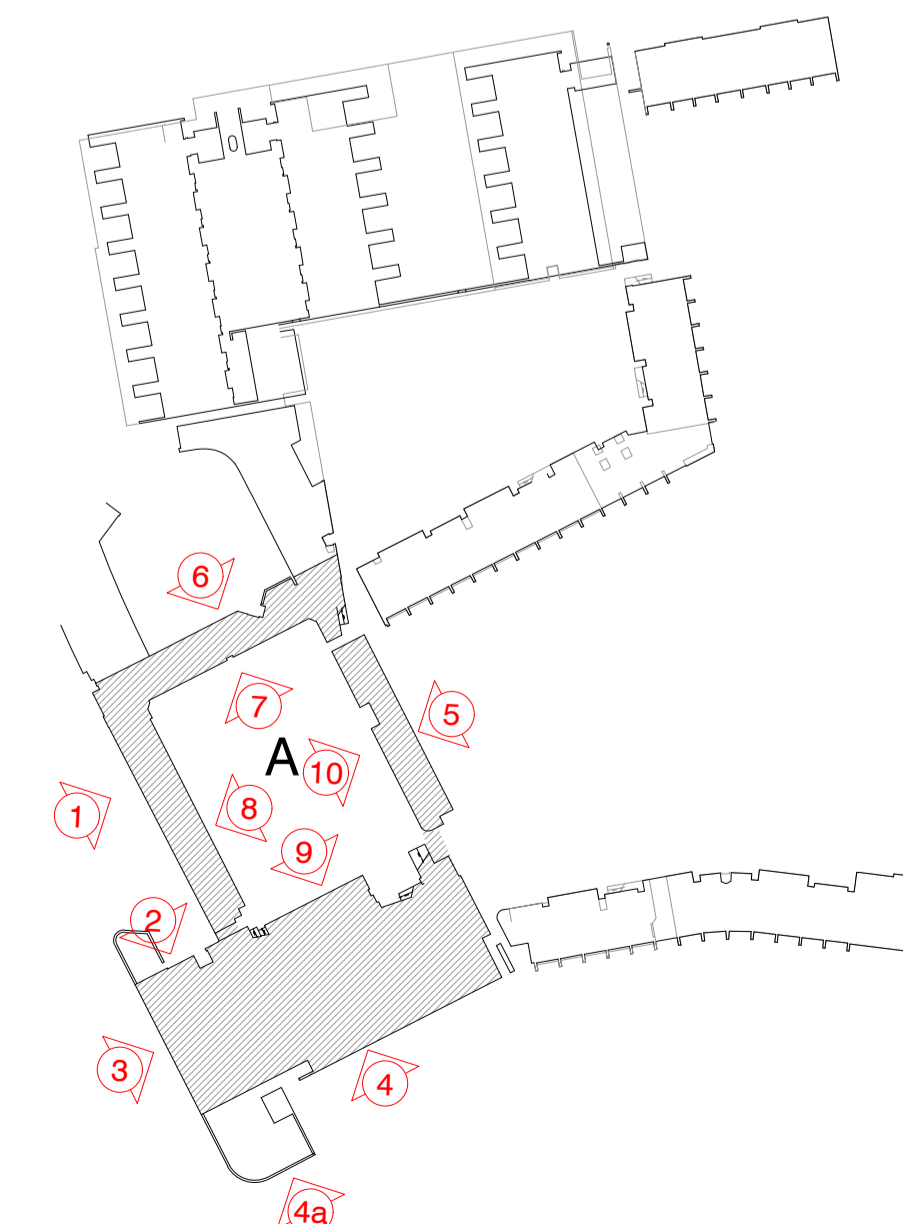

7 KEY PLAN - BLOCK A & B
1:1000

NOTE
Refer to sight line comparison detailed elevations to determine the extent of change between existing and proposed windows

REV	DATE	NOTE
A	09.02.21	Planning application issue
PROJECT TITLE		
Wolfson College - Decarbonisation		
DRAWING TITLE		
Proposed Elevations - Block A		
DRAWING NO	SCALE	SHEET
PA-20	1:100 & 1:1000	A1
DRAWN	CHKD	DATE
SS	MB	10.02.21
JOB NO		
20202		
original FIELD.		
architecture & landscape		
Unit 5 Standingford House, 26 Cave Street, Oxford OX4 1BA		
T: 01865 723 983 E: mail@originalfield.com		
Do not scale. Use figured dimensions only. All dimensions are approximate and should be checked on site prior to construction. Discrepancies must be reported immediately before proceeding. This drawing is confidential and is the intellectual property of Original Field Architecture Ltd. It should not be reproduced or distributed to other parties without appropriate approval.		