




BLOCK G

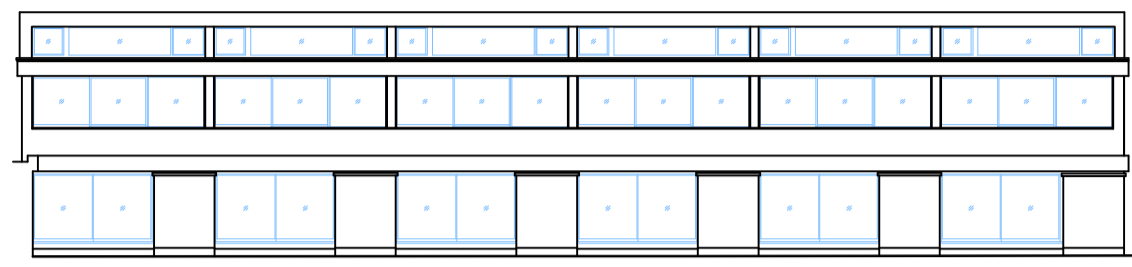


1 ELEVATION 01
1:200
0 10m

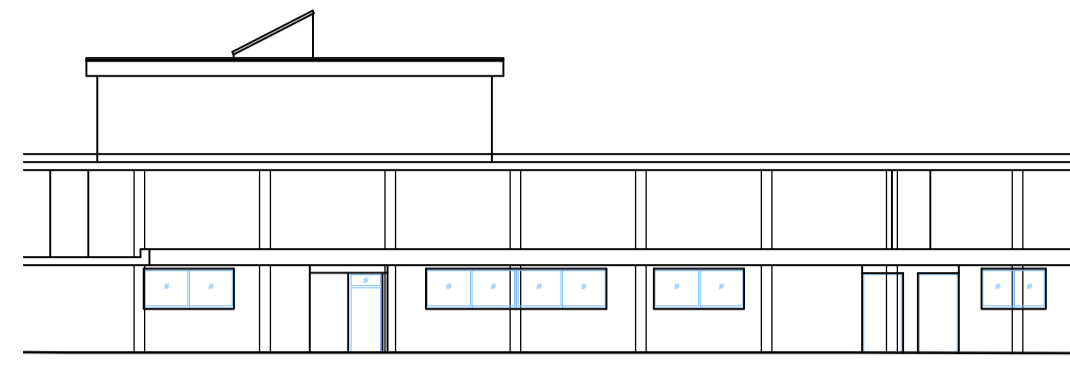


2 ELEVATION 02
1:200
0 10m

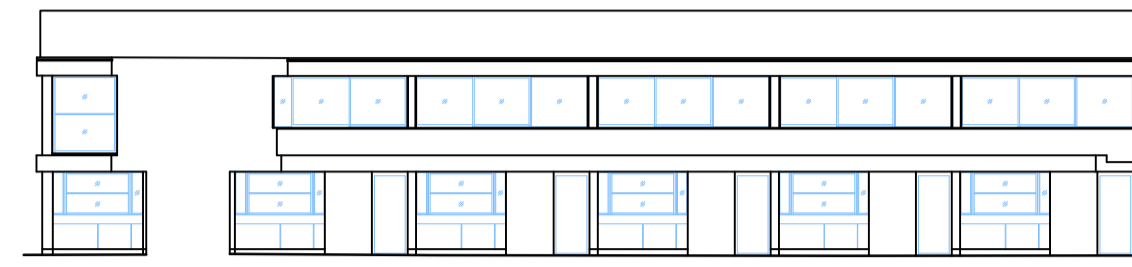

3 ELEVATION 03
1:200
0 10m

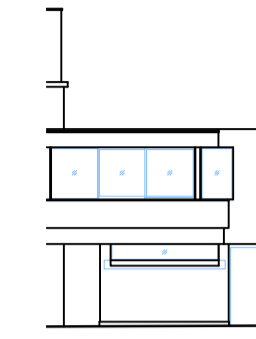


4 ELEVATION 04
1:200
0 10m

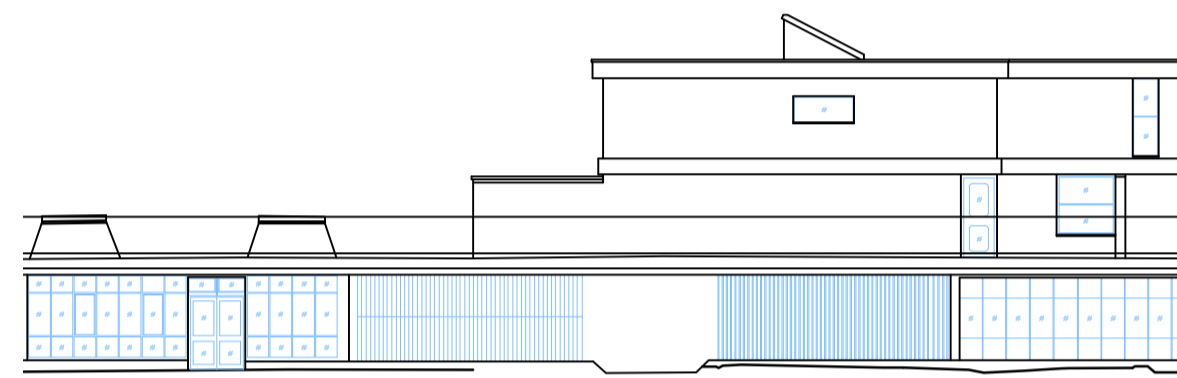


5 ELEVATION 05
1:200
0 10m


BLOCK H

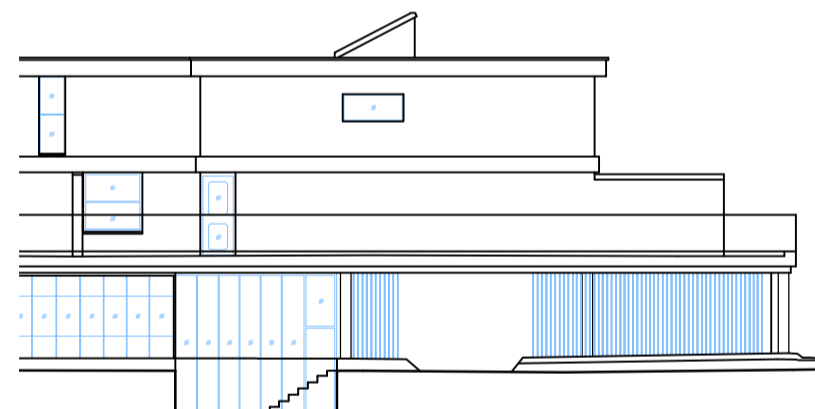


6 ELEVATION 01
1:200
0 10m

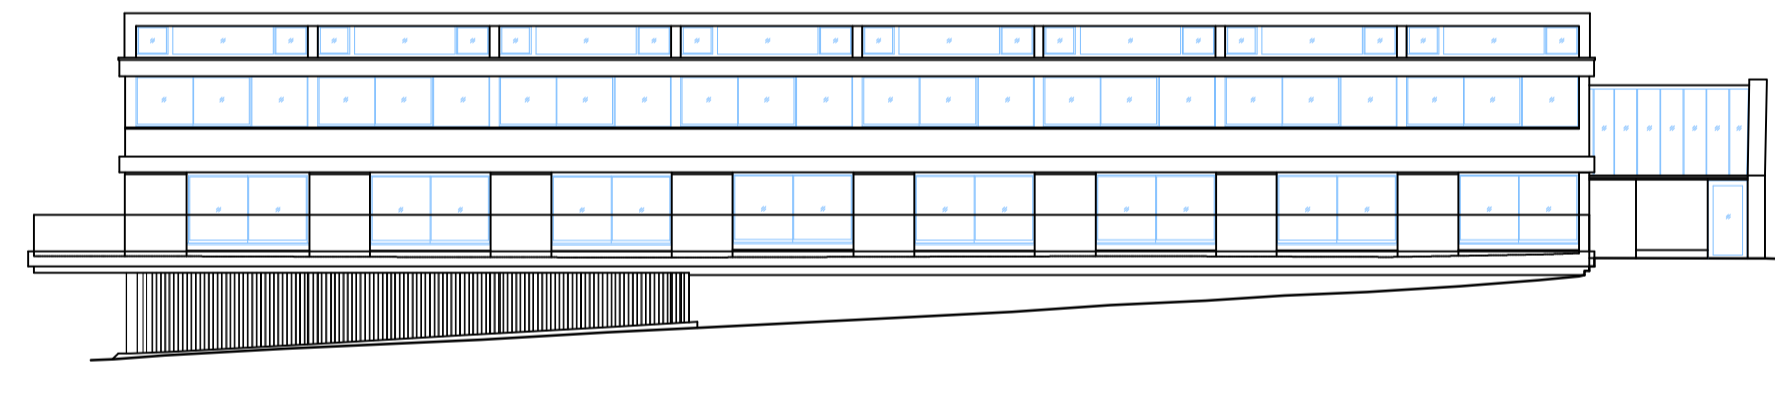


7 ELEVATION 02
1:200
0 10m

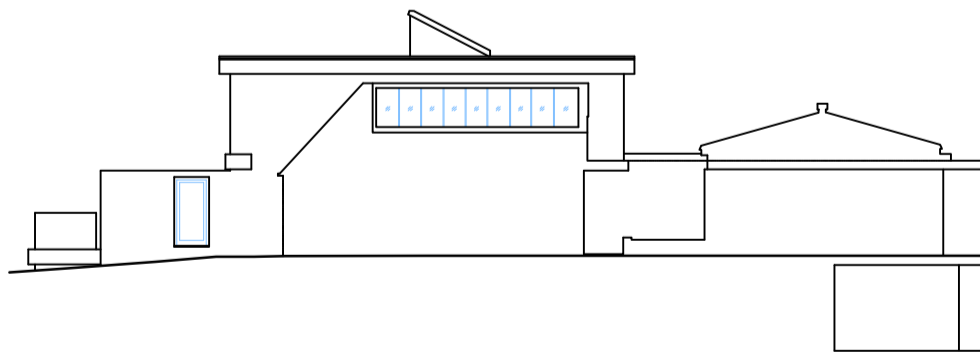


8 ELEVATION 03
1:200
0 10m

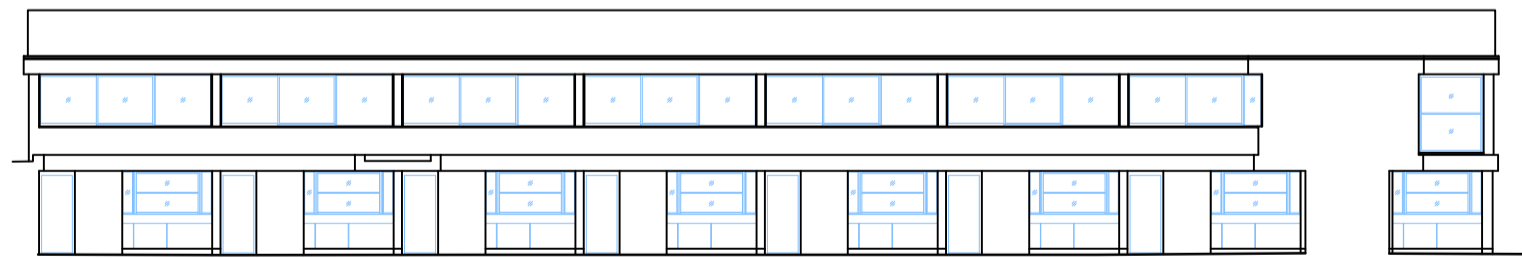


9 ELEVATION 04
1:200
0 10m

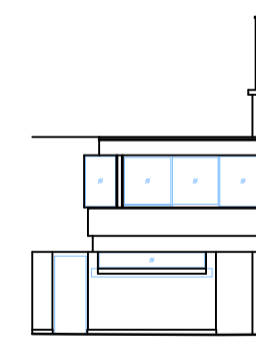

10 ELEVATION 05
1:200
0 10m

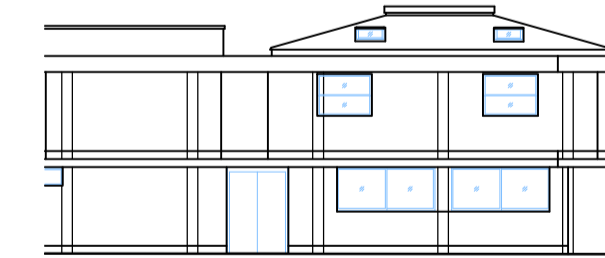

11 ELEVATION 06
1:200
0 10m

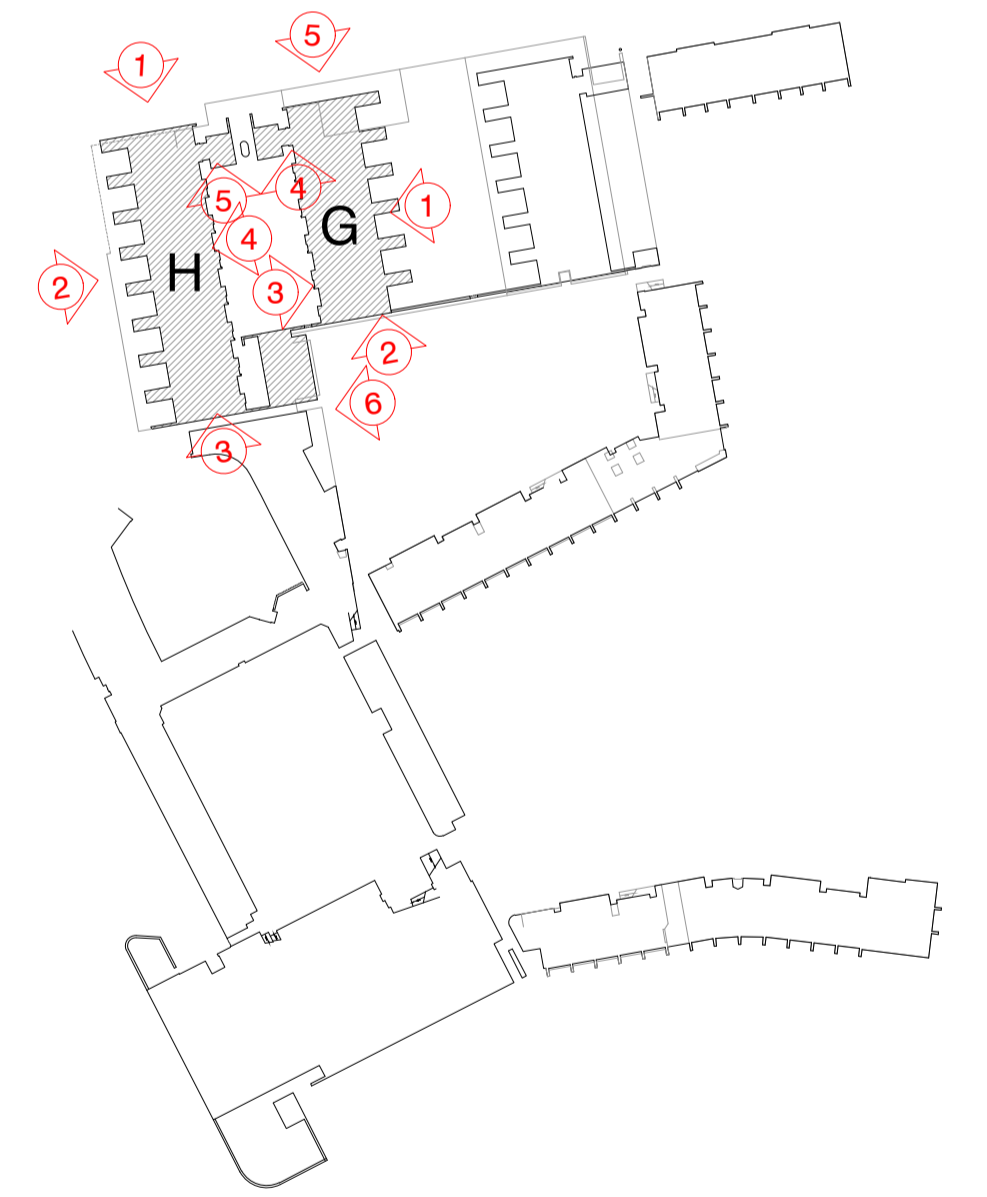

16 KEY PLAN - BLOCK A & B
1:1000
0 50m

REV	DATE	NOTE
A	22.01.21	Planning application issue
PROJECT TITLE		
Wolfson College - Decarbonisation		
DRAWING TITLE		
Existing Elevations - Block G & H		
DRAWING NO	SCALE	SHEET
PA-09	1:200 & 1:1000	A1
DRAWN	CHKD	DATE
FD		22.01.21
		JOB NO
		20252
original FIELD. architecture & landscape Unit 5 Standingford House, 26 Cave Street, Oxford OX4 1BA T: 01865 723 983 E: info@originalfield.com <small>Do not scale-use figured dimensions only All dimensions are approximate and should be checked on site prior to construction Discrepancies must be reported immediately before proceeding This drawing is confidential and is the intellectual property of Original Field of Architecture Ltd It should not be reproduced or distributed to other parties without appropriate approval</small>		