



# BLOCK PLAN

scale: 1: 200 @A3

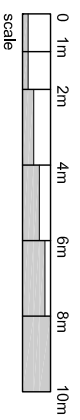


THIS DRAWING IS THE COPYRIGHT OF NT:architect  
AND MAY NOT BE AMENDED, COPIED OR  
REPRODUCED WITHOUT WRITTEN PERMISSION. NO  
LIABILITY WILL BE ACCEPTED FOR AMENDMENTS  
MADE BY OTHER PERSONS.

rev.:

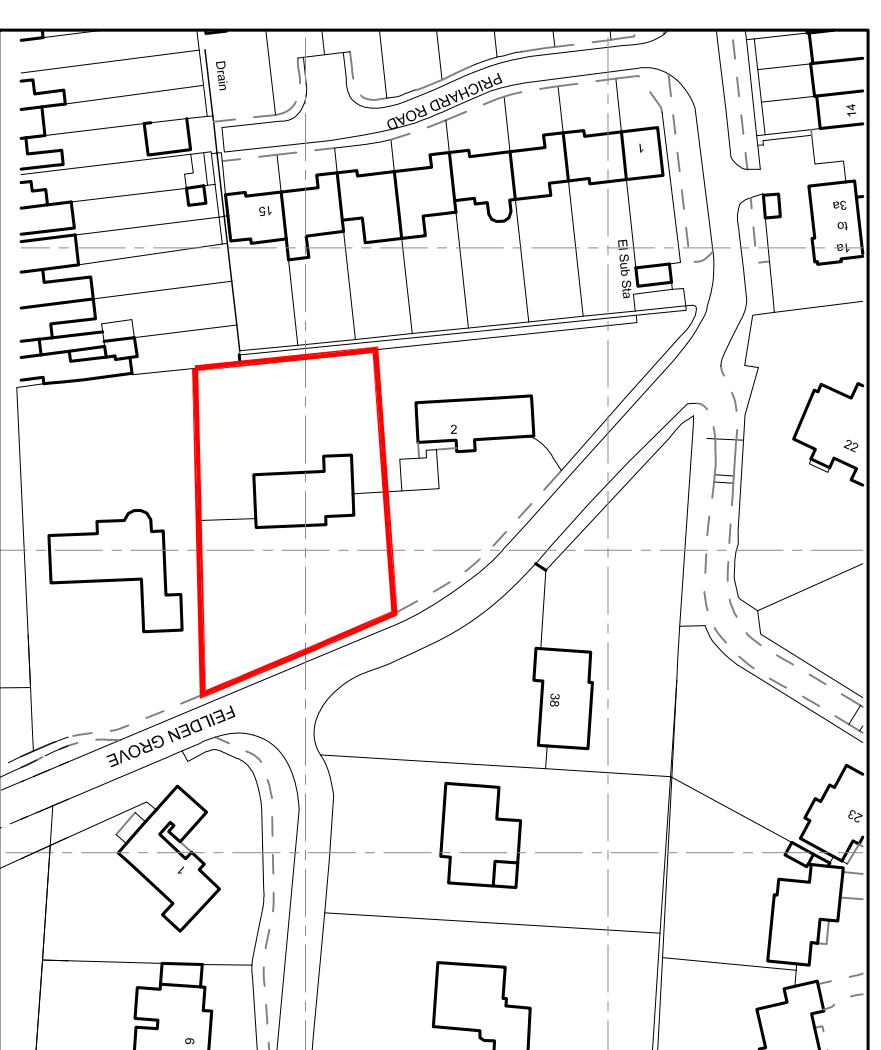

# LOCATION PLAN

scale: 1: 1250 @A3

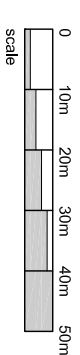

client:  
MR. M. ARMITAGE  
4 FEILDEN GROVE  
OXFORD  
OXON. OX3 0DU

project:  
PROPOSED DETACHED GARAGE  
drawing:  
PROPOSED:  
LOCATION & BLOCK PLANS

**NT:** architect  
t: 07855 978389  
e: office@ntarchitect.uk

date: DEC 20  
scale: as noted  
drawing no.: 20.77 - P1.02  
drawn: NT  
rev.:

DO NOT SCALE OFF THE DRAWINGS.