
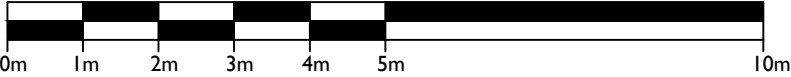


Note to Builder / Contractor: Do not scale to ascertain dimensions.
(This is not applicable to Planners).

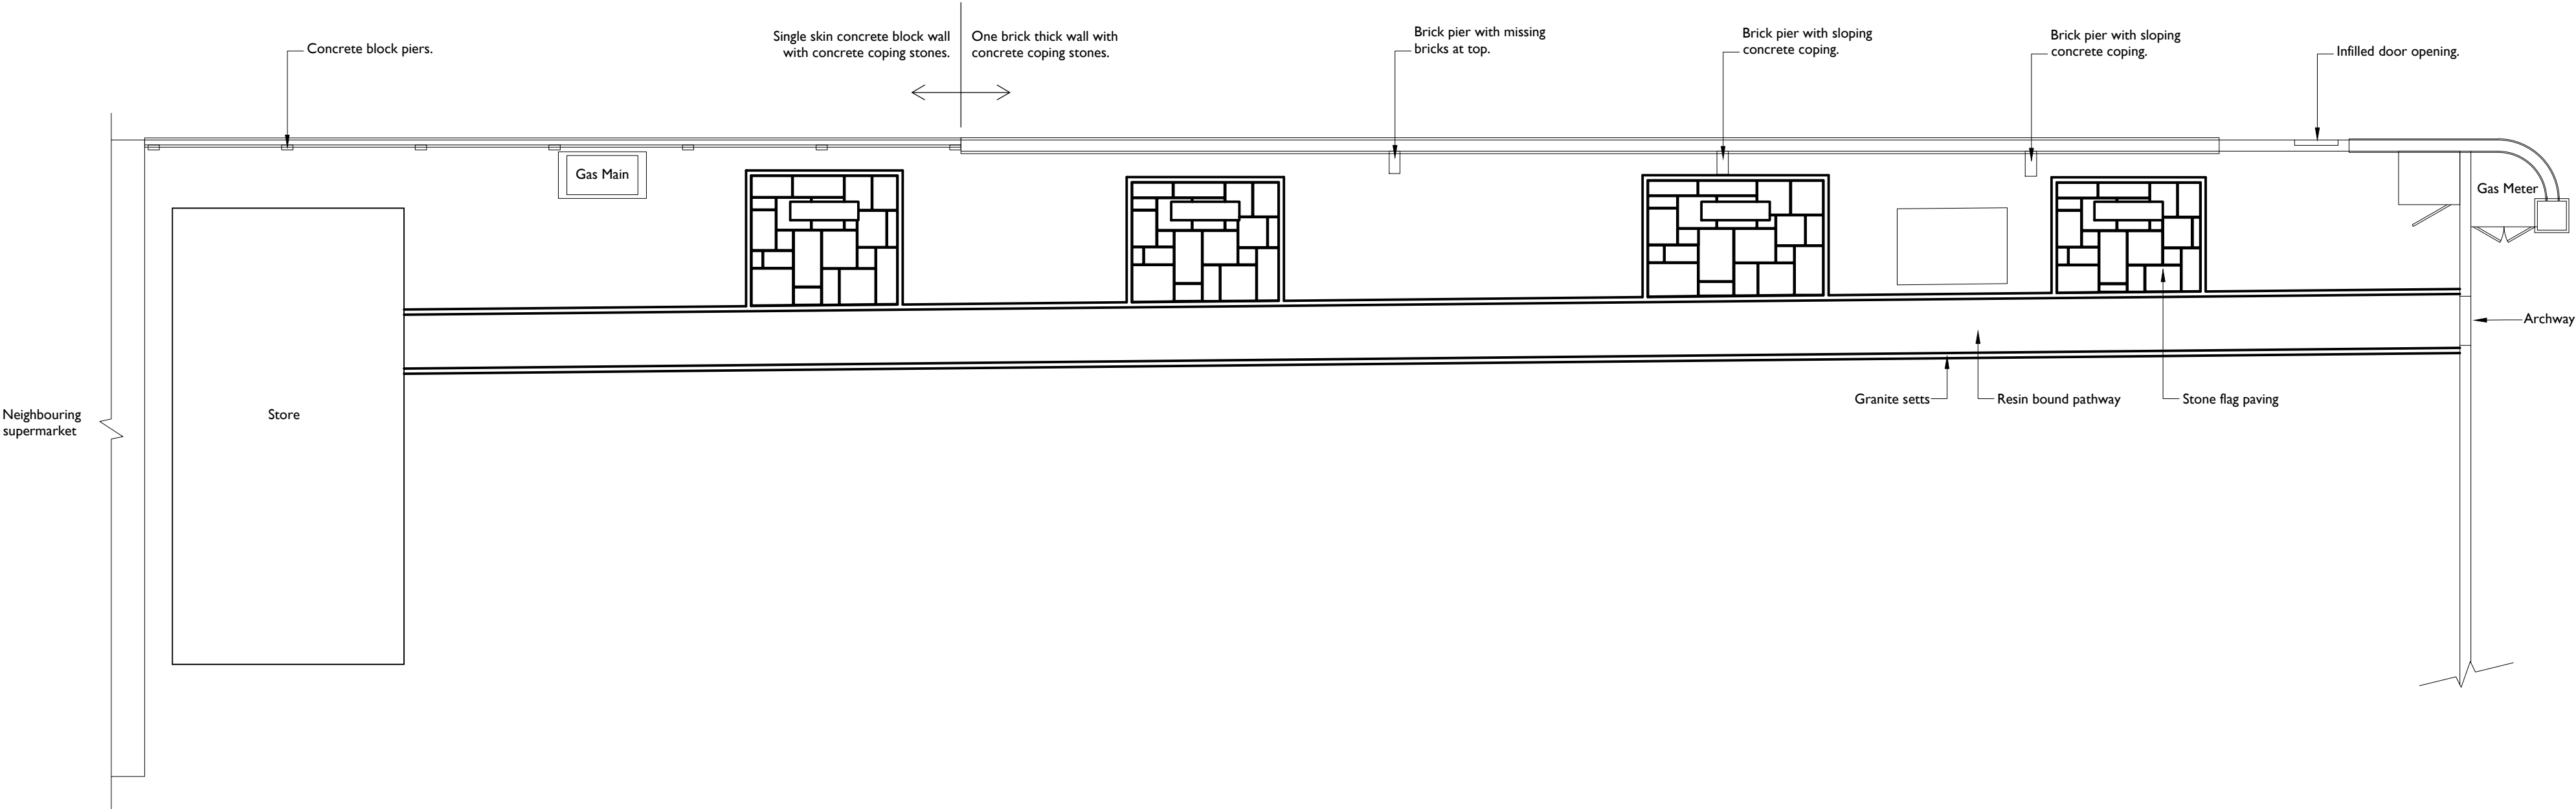

Revision	Date	Description	By	Check
-	-	-	-	-

Client Summer Fields School		Drawing Title Existing Plan		
Project Title Summer Fields Road Boundary Wall		Scale	1:100 @ A2	Drawn by EC
		Date	17.12.2020	Checked by RMH
Project Status TENDER		Job No. J0042797	Drg. No. 01	Rev. -

Architecture & Building Consultancy

Mayfield House, 256 Banbury Road, Oxford OX2 7DE

T: 01865 255155
F: 01865 310653
E: architecture@carterjonas.co.uk
www.carterjonas.co.uk

Carter Jonas