


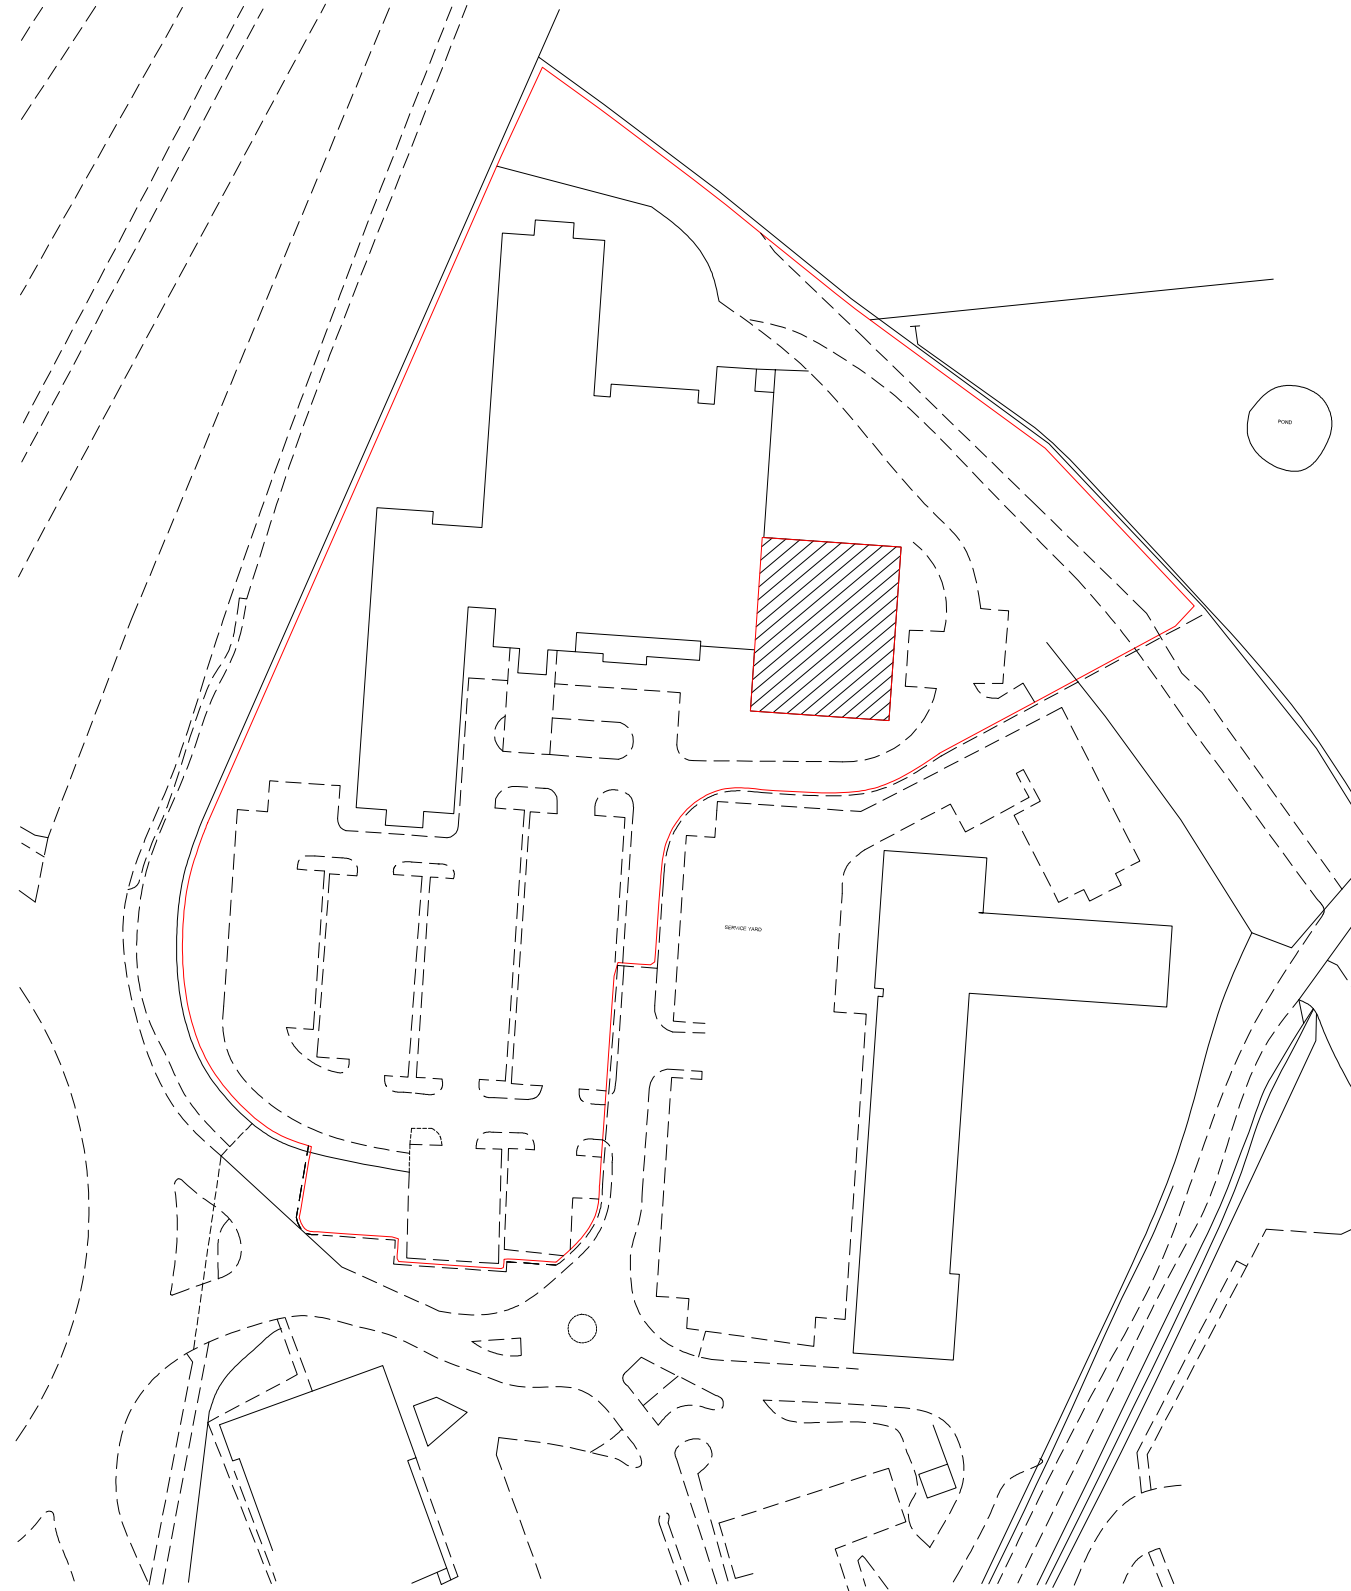

NOTES



-  Site boundary
-  Extent ownership

Location Plan
Scale 1:1250

**dexter
moren
associates**
architecture urban design
interior design creative media
www.dextermoren.com

57d
jamestown road
london nw1 7db
UK

t: 020 7267 4440
f: 020 7267 6044

architecture

P0 ISSUED FOR PLANNING
rev amendments

06.10.17
date
KK
by

project
Proposed extension to Holiday Inn
Oxford

drawing title
Location Plan

scale
1:1250 @ A3
NTS @ A4

date
06.10.17

drawn by
KK

checked by
MW

client
Lapithus Hotel Management UK Limited

drawing status
PLANNING

job no.
1361

drawing no.
A-000-100

revision
P0