




south (front) elevation

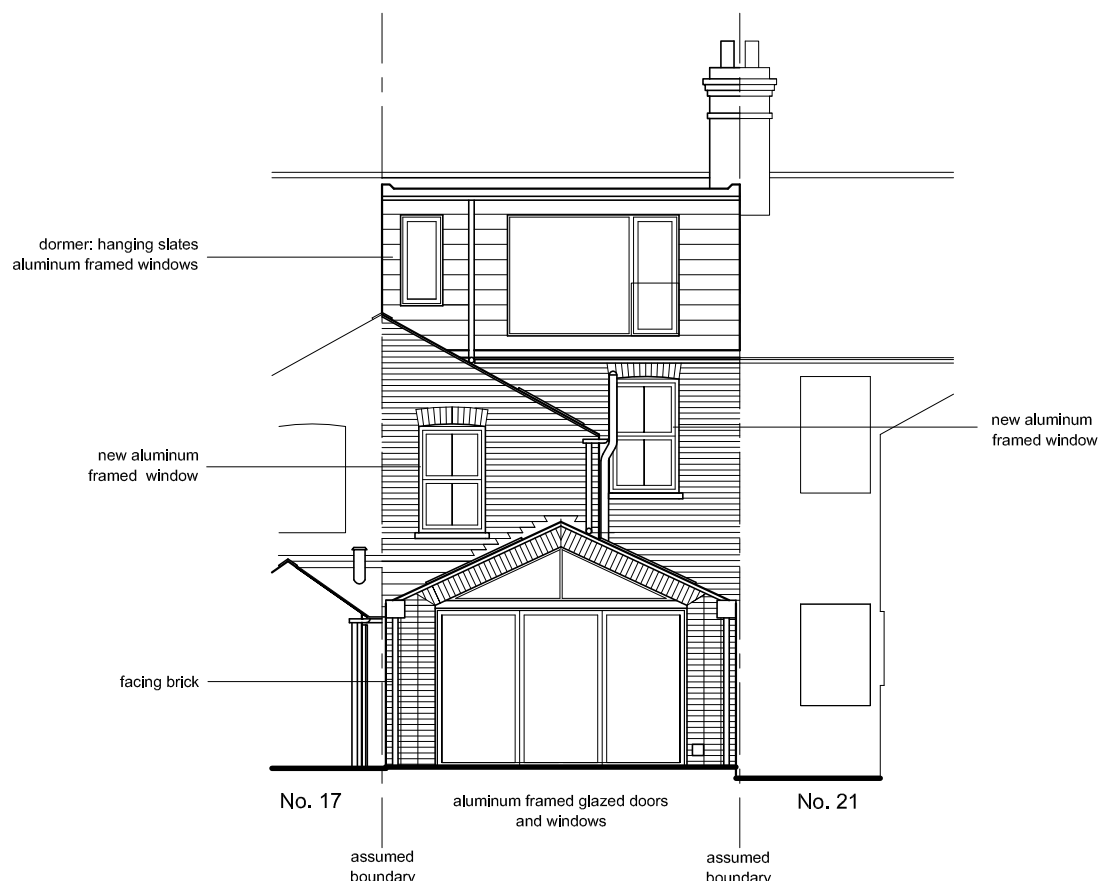

north (rear) elevation

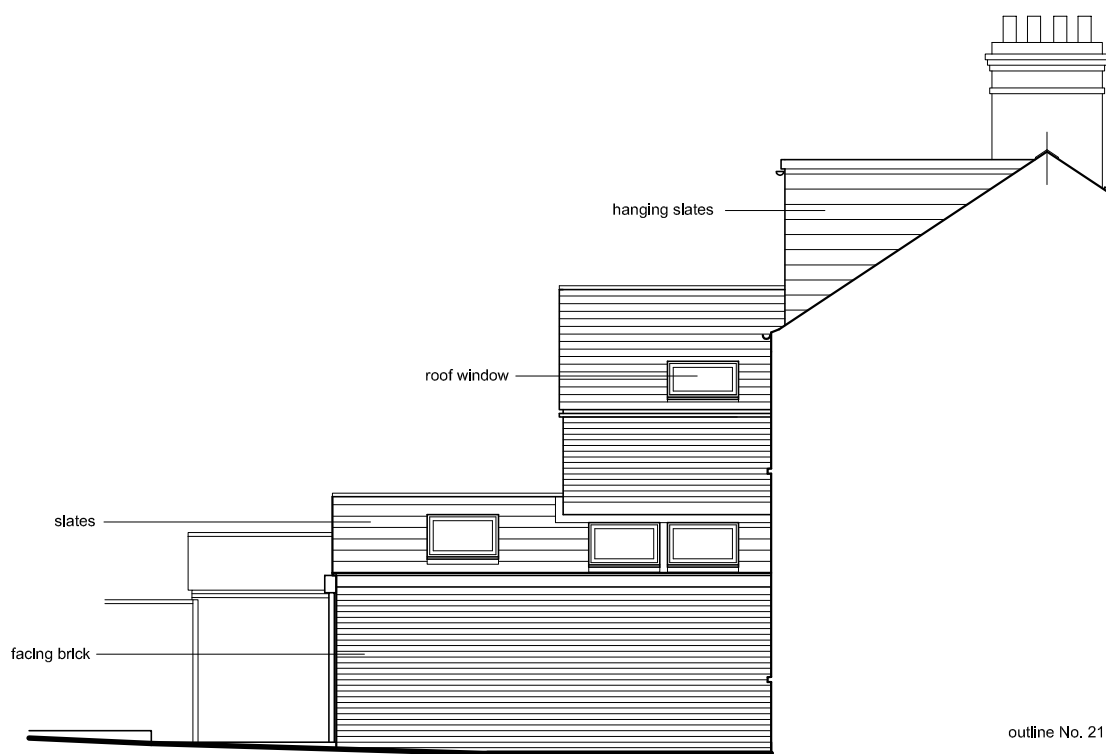

west (side) elevation

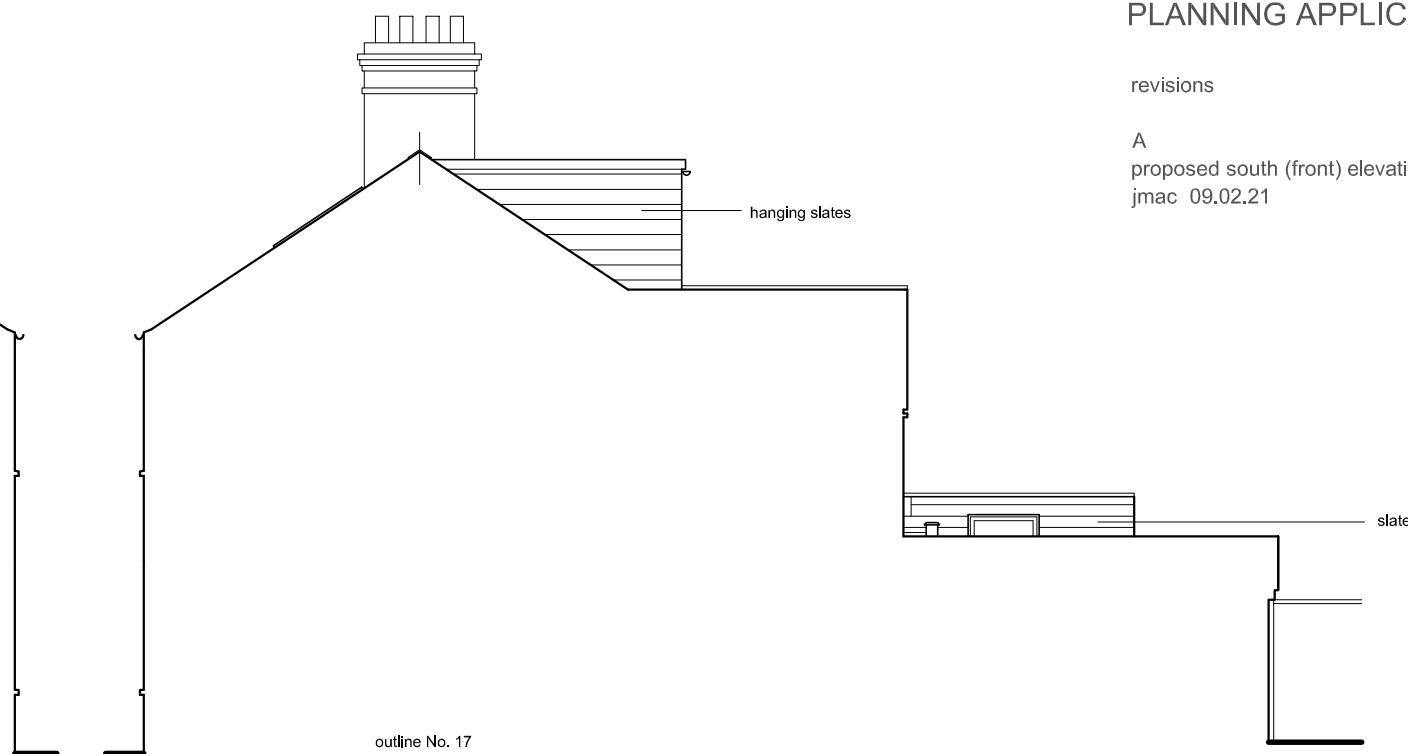

east (side) elevation

Lightbox Architects

1 Kings Meadow
Osney Mead
Oxford
OX1 0DP
t 07901 521084
lightboxarchitects.com

title
19 Barrett Street
Oxford
OX2 0AT

drawing
proposed elevations

drawing number
BAR19 040A

scale at A3 1:100 date Jan 2021 drawn by jo

PLANNING APPLICATION

revisions

A
proposed south (front) elevation added
jmac 09.02.21

