


# TOPOGRAPHICAL KEY

SURVEY STATION		5
BANKING		TOP BOTTOM
HEDGE SPREADS		
WOODLAND CANOPY		
ARROW ON STEPS / RAMP INDICATES DIRECTION UPWARDS		
TREES		SPREAD & GIRTH SHOWN TO SCALE
GATE		
KERB CHANNEL		
ROAD UNKERBED		
FOOTPATH		
CHANGE IN SURFACE		
FENCE		
WALL		
OVERHEAD ELECTRIC		
OVERHEAD TELECOM		
FOUL SEWER		
SURFACE SEWER		
P-TRAP		
BACK DROP (EXTERNAL)		
BACK DROP (INTERNAL)		
BUILDING		
OPEN SIDED BUILDING		
OVERHANG / CANOPY		
GLASSHOUSE		
CONTOUR		25.50
SPOT LEVEL		+ 127.13
SONAR LEVEL		○ 127.13
BORE HOLE		BH
TRIAL HOLE		TH

GENERAL ABBREVIATIONS	
AIR CONDITIONING UNIT	ACU
AIR VALVE	AV
AVERAGE	Av
BACK DROP	BD
BASE LEVEL	BL
BELISHA BEACON	BB
BOLLARD	BO
BOLLARD LIGHT	BOL
BRICK	BK
BUS STOP	BS
CABLE RISER	CR
CABLE TV COVER	CATV
CABLES TO GROUND	CTG
CATCH PIT	CP
CONTROL BOX	CB
COVER LEVEL	CL
CROSSING CONTROL BUTTON	CCB
DAMP PROOF COURSE	DPC
DRAINAGE CHANNEL	DCH
DROP KERB	DK
ELECTRICITY POLE	EP
EARTH ROD	ER
FIRE HYDRANT	FH
FLOOR LEVEL	FL
FOOTPATH	FP
FOUL WATER	FW
GAS RISER	GR
GAS VALVE	GV
GULLY	GY
HARD BED	HB
INSPECTION COVER	IC
INVERT LEVEL	IL
KERB OUTLET	KO
LAMP POST	LP
MANHOLE	MH
MARKER POST	MK
METER	MT
NO PIPES VISIBLE	NPV
ORDNANCE SURVEY BENCH MARK	OSBM
P-TRAP	PT
POST	PO
POST BOX	P.BOX
RODDING EYE	RE
ROAD SIGN	RS
RAIN WATER PIPE	RWP
RETAINING WALL	RW
SOFT BED	SB
STOP COCK	SC
STREET NAME PLATE	SNP
STOP VALVE	SV
SOIL PIPE	SP
SOIL VENT PIPE	SVP
SURFACE WATER	SW
TACTILE PAVING	TAC
TELECOM POLE	TP
TELECOM INSPECTION COVER	TEL
TELEPHONE CALL BOX	TCB
TICKET MACHINE	TM
TOP OF WALL	TOW
TRAFFIC LIGHT	TL
TRAFFIC LIGHT COVER	TLC
THRESHOLD LEVEL	THL
UNABLE TO LOCATE	UTL
UNABLE TO RAISE	UTR
UNABLE TO SURVEY	UTS
VENT PIPE	VP
WATER LEVEL	WL
WATER METER	WM
WASH OUT	WO
WATER RISER	WR
WATER TAP	WT

FENCE ABBREVIATIONS		
BARBED WIRE FENCE	B/W	IRON RAILINGS
CLOSE BOARDED FENCE	C/B	LARCH LAP FENCE
CONCRETE PANEL FENCE	CPL	POST AND RAIL FENCE
CORRUGATED IRON FENCE	C/I	POST AND WIRE FENCE
CHAIN LINK FENCE	C/L	WIRE MESH FENCE
CHESTNUT PALING	CNP	

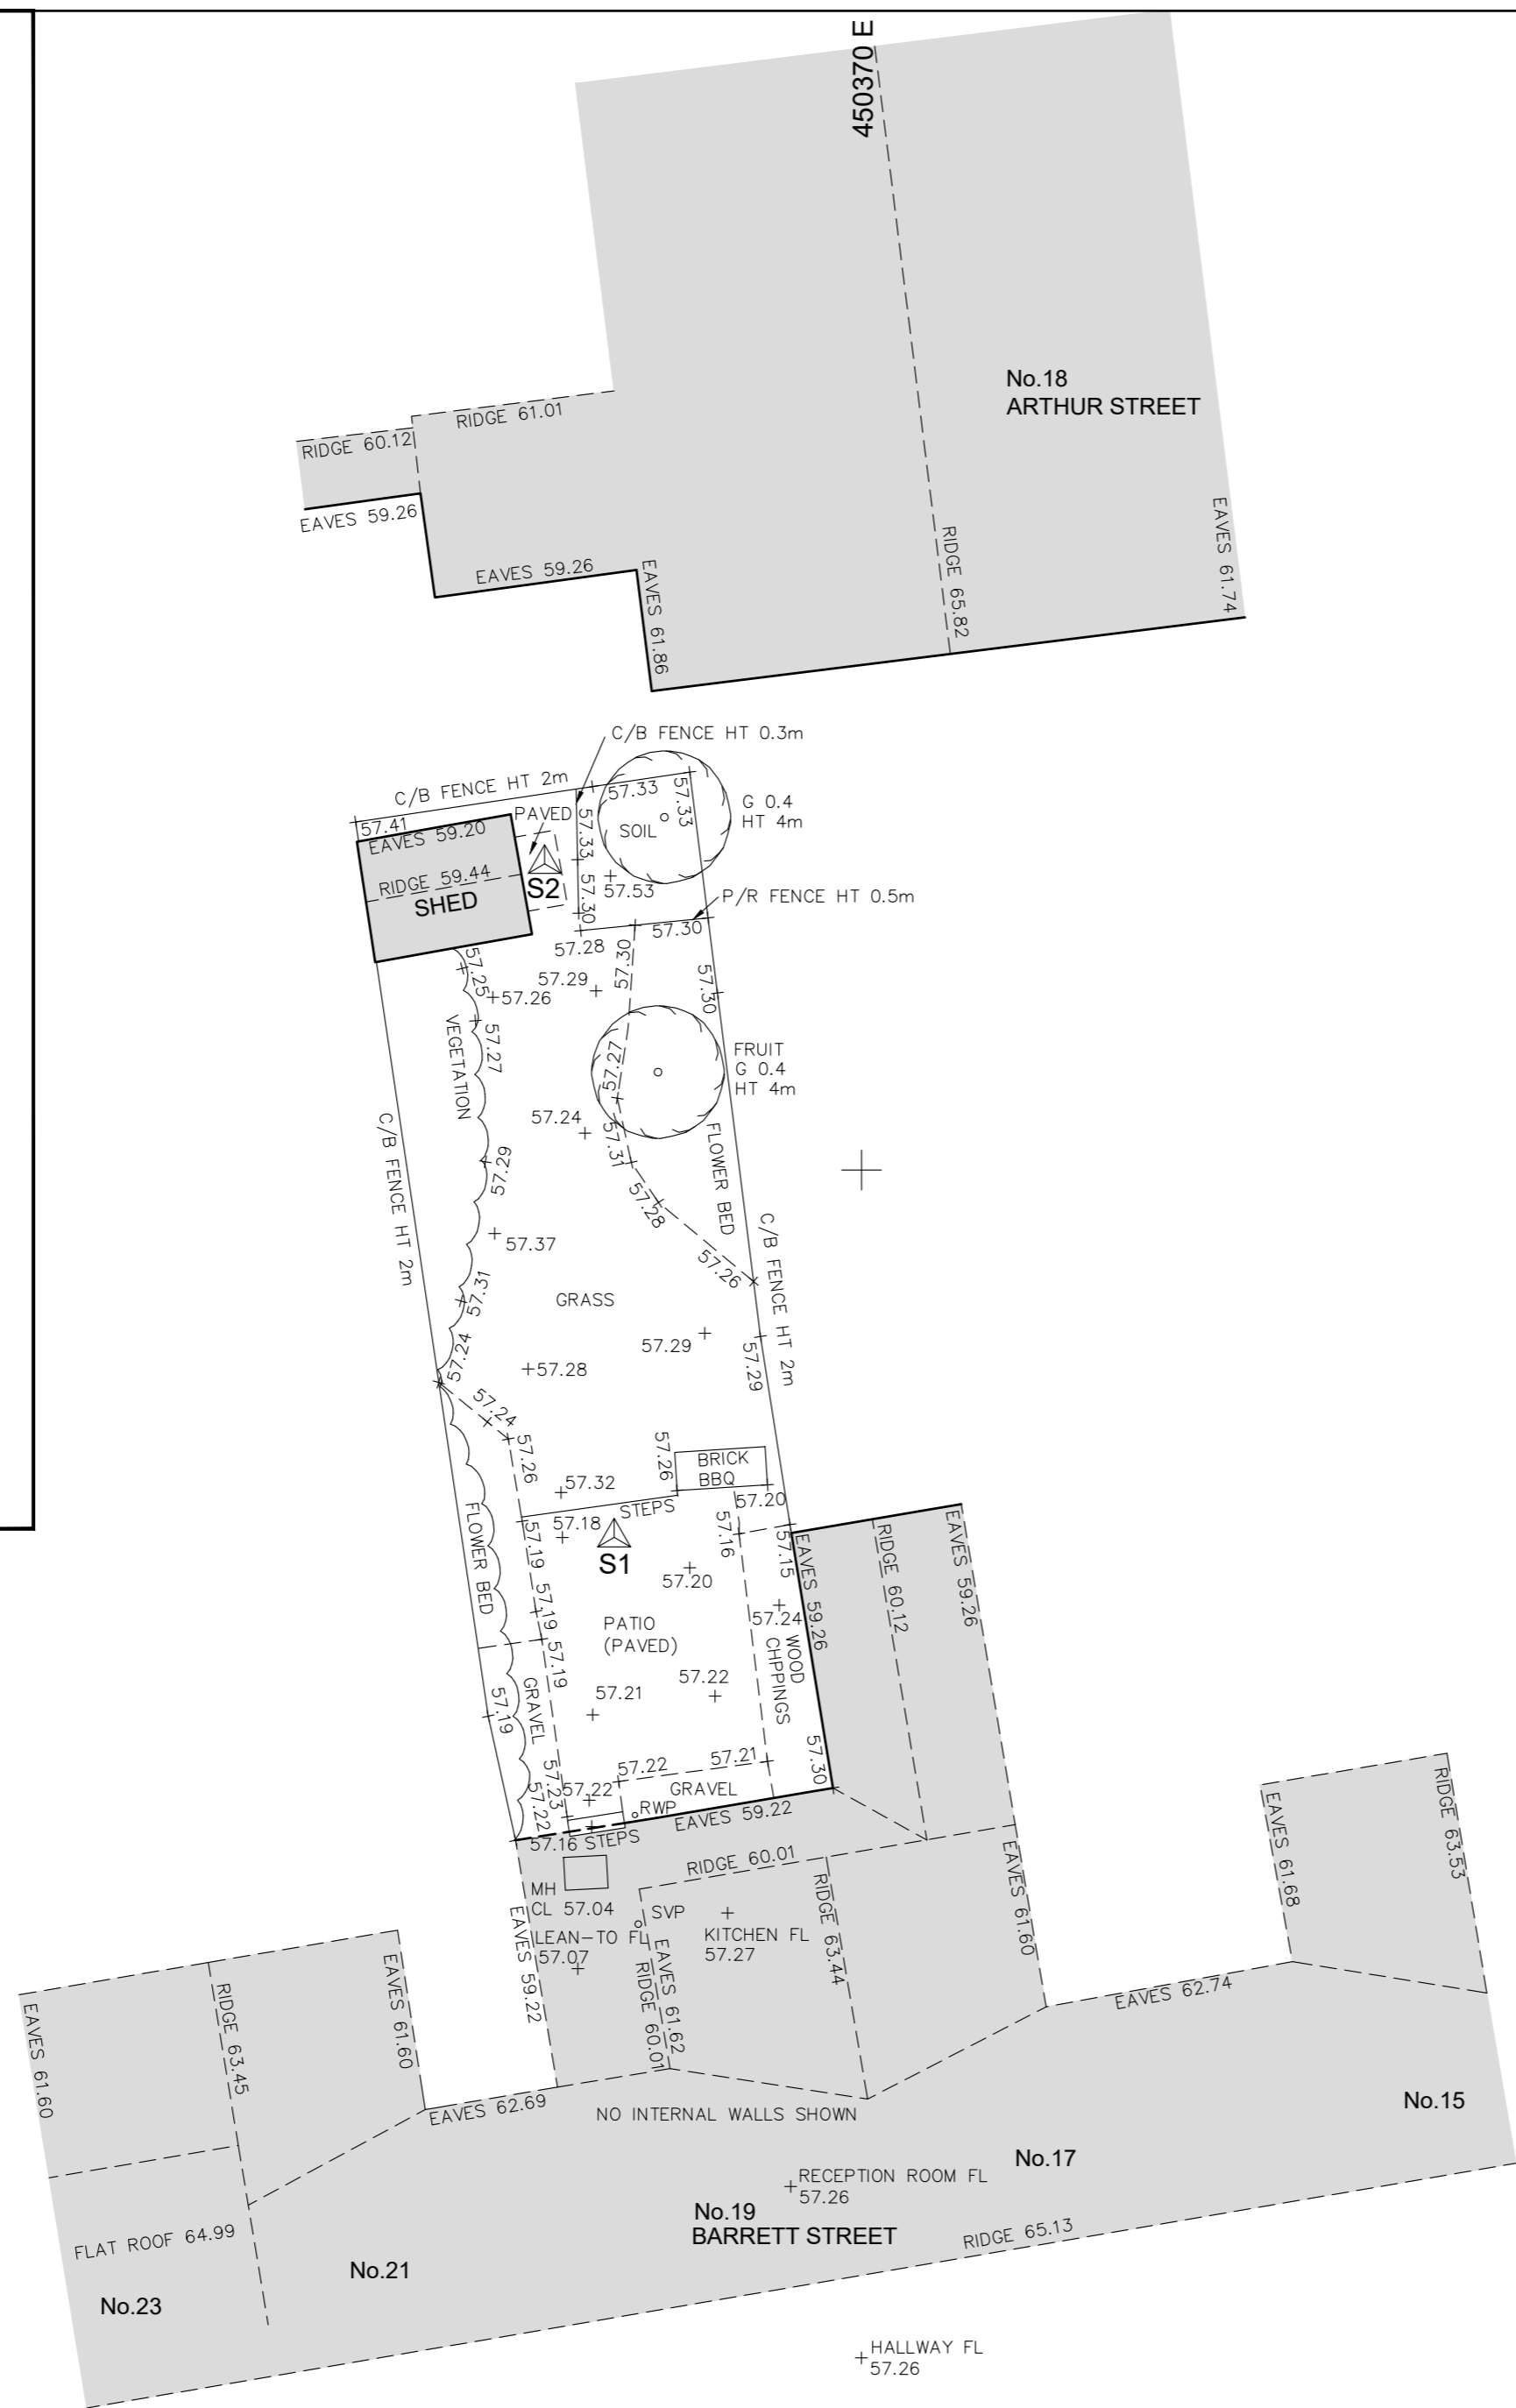

Notes:

- GRID AND LEVELS BASED ON ORDNANCE DATUM, DERIVED FROM THE NATIONAL GNSS NETWORK. LOCAL SCALE FACTOR REMOVED.
- TREE AND HEDGE SPECIES HAVE BEEN IDENTIFIED AS ACCURATELY AS POSSIBLE BUT SHOULD BE CROSS CHECKED IN CRITICAL AREAS.

Coordinate Table				
Station	Description	Easting	Northing	Level
S1	PK Nail	450366.268	206024.454	57.195
S2	PK Nail	450365.218	206034.623	57.351



**mksurveys**

Tel 01908 565561  
Tel 01865 594979  
Tel 0116 2849127  
Tel 01384 404203  
Tel 01403 243162

Milton Keynes  
Oxford  
East Midlands  
West Midlands  
Horsham

enquiries@mksurveys.co.uk  
oxford@mksurveys.co.uk  
eastmidlands@mksurveys.co.uk  
westmidlands@mksurveys.co.uk  
horsham@mksurveys.co.uk

www.mksurveys.com      www.surveys4bim.co.uk

**Bradley Roberts**

**19 Barrett Street  
Oxford  
Oxfordshire  
OX2 0AT**

Topographical Survey

Scale: 1:100	Sheet Size: A2	Sheet Number: 1	Date: JAN 2021
Project Number: 29533	Rev: -	Surveyed by: TW	Checked by: AJ
		Approved by: JS	



206010 N  
450350 E

450370 E  
206010 N

450390 E  
206010 N