

north (rear) elevation

Lightbox Architects

1 Kings Meadow
Osney Mead
Oxford
OX1 0DP
t 07901 521084
lightboxarchitects.com

Title
19 Barrett Street
Oxford
OX2 0AT

drawing
proposed elevations


drawing number
BAR19 040

scale at A3
1:100


date
Jan 2021

drawn by
jo

PLANNING APPLICATION

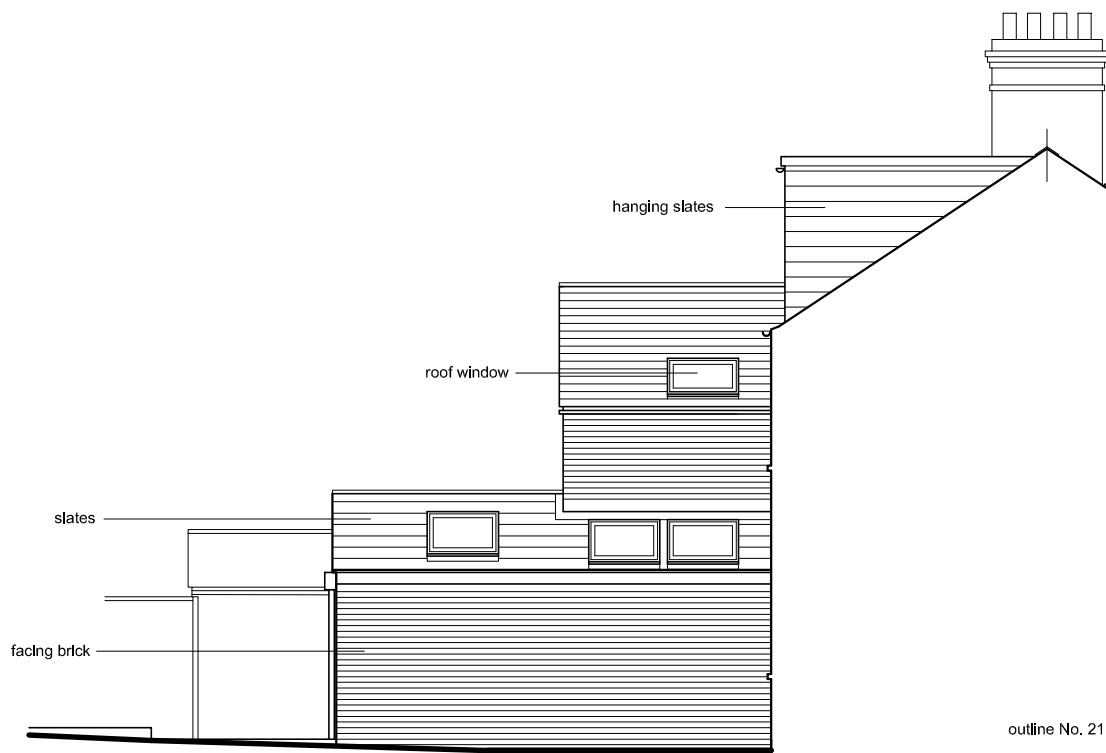

west (side) elevation

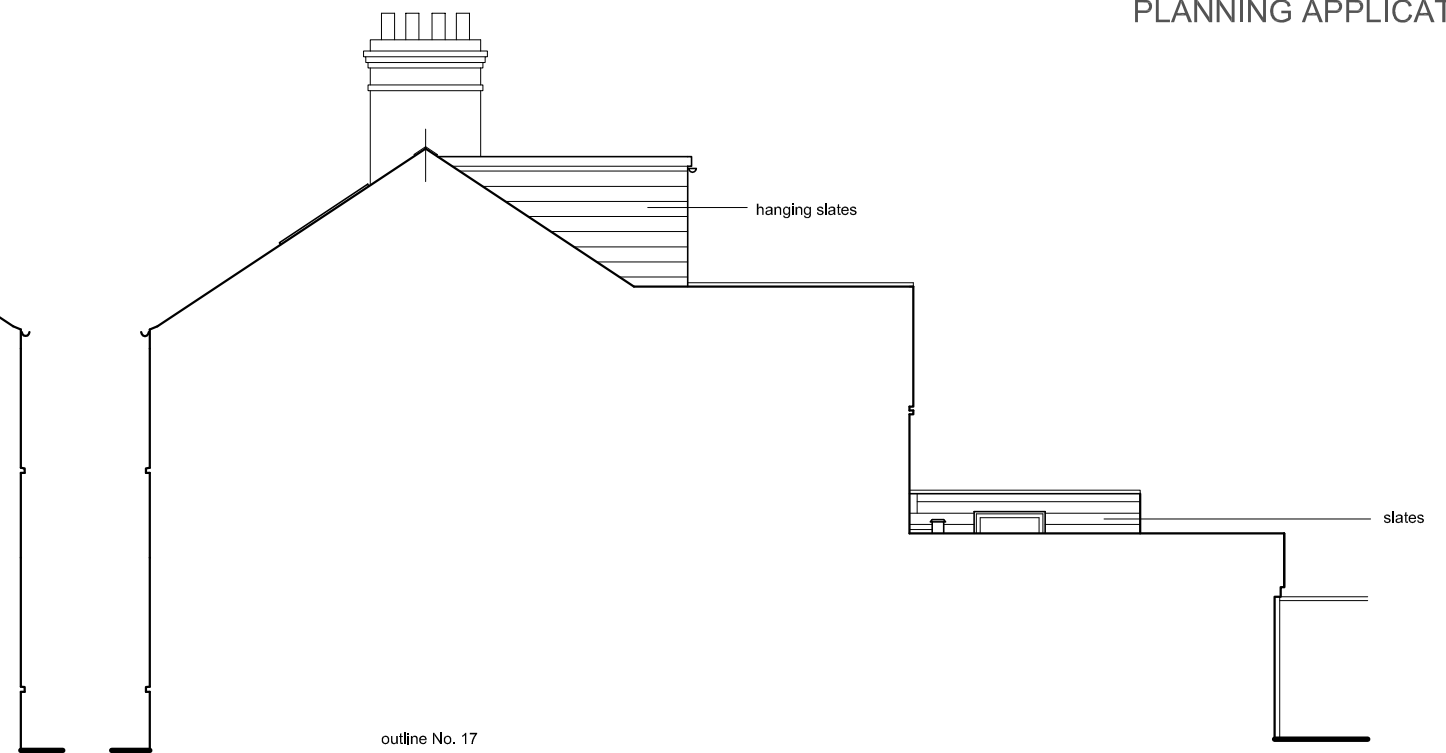

east (side) elevation

