
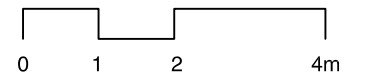


**Notes**  
Do not scale from this drawing. Any discrepancies are to be reported to the architect immediately. All dimensions will be taken on site prior to ordering and construction.

Copyright remains with the architect/designer. This drawing is to be read in conjunction with the notes specification and all other relevant information. No disclosure or copies may be made without prior written permission.

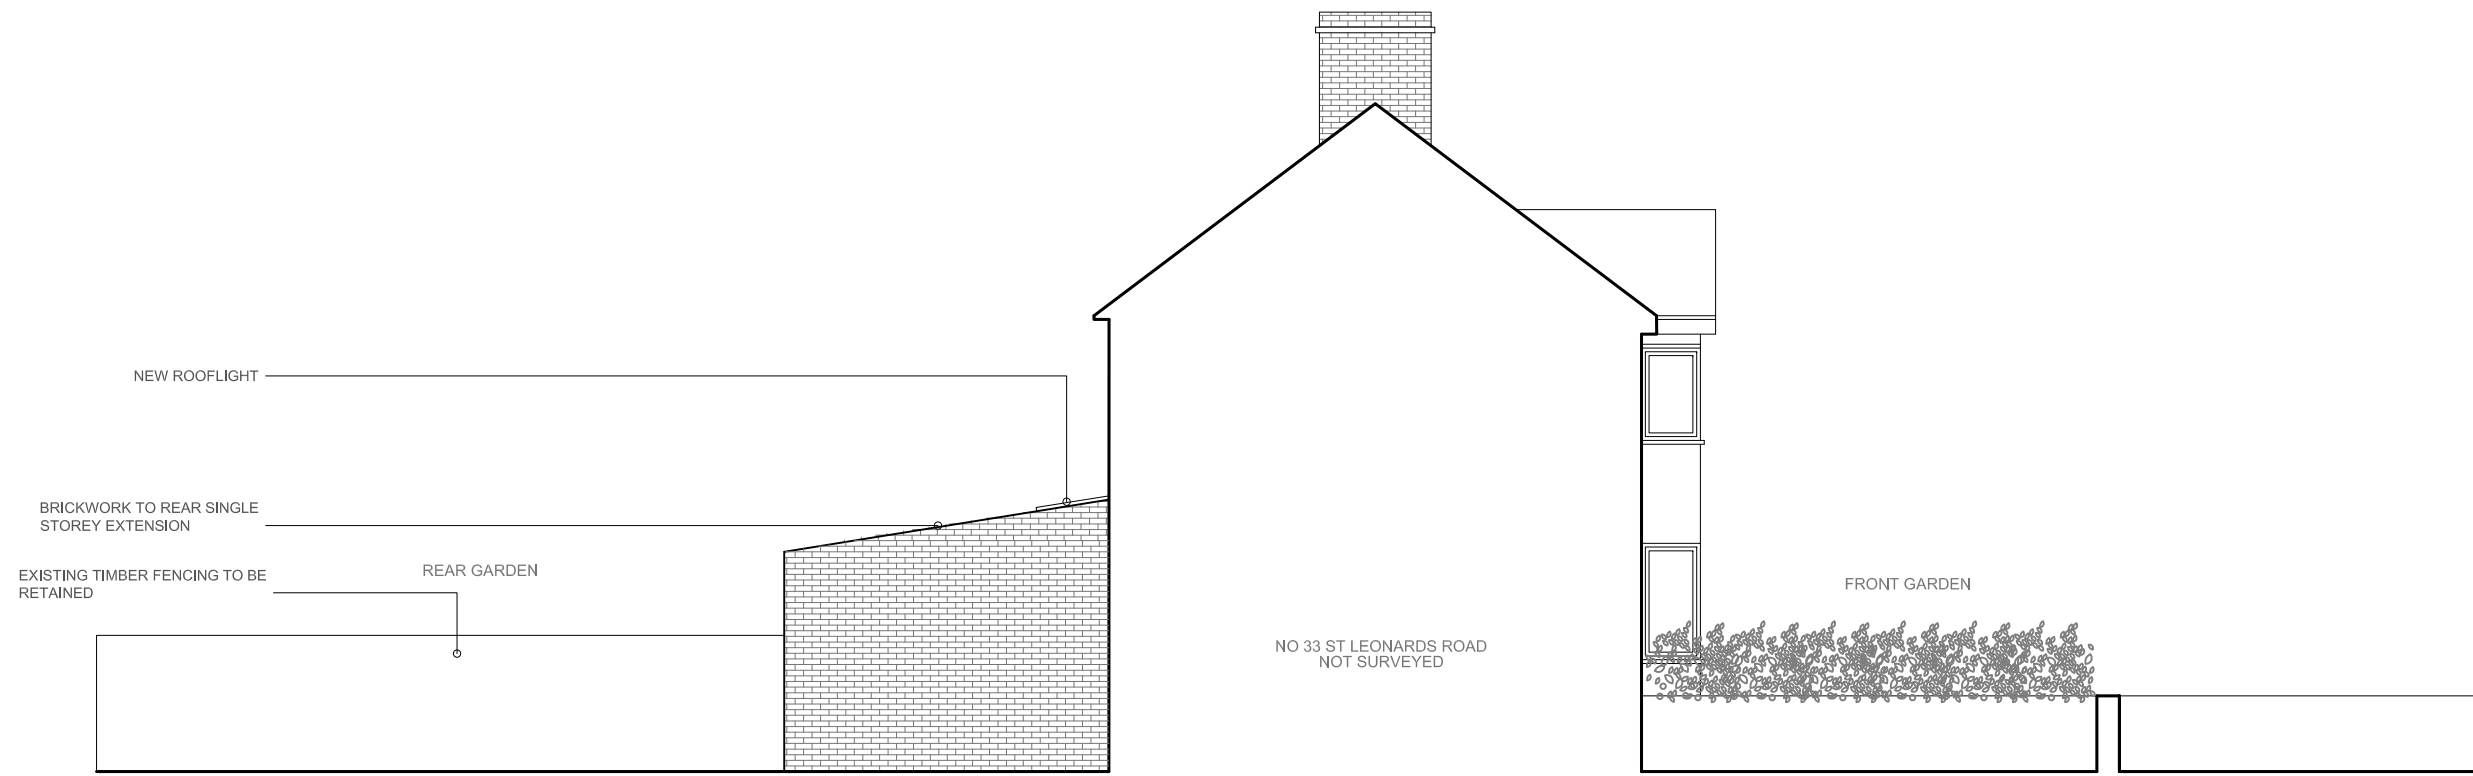

**MYL**  
mannny.li@outlook.com

GA\_07  
Proposed Side Elevation 2  
35 St Leonard's Road, OX3 8AB

Planning  
Scale 1:100 at A3  
Date: 25.01.2021

Revisions
