




Copyright reserved.
 All dimensions to be checked on site before work commences.
 Figured dimensions to be taken in preference to scaled dimensions.
 If in doubt please ask.

Notes

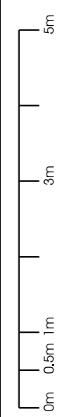


Scale Bar

Revisions

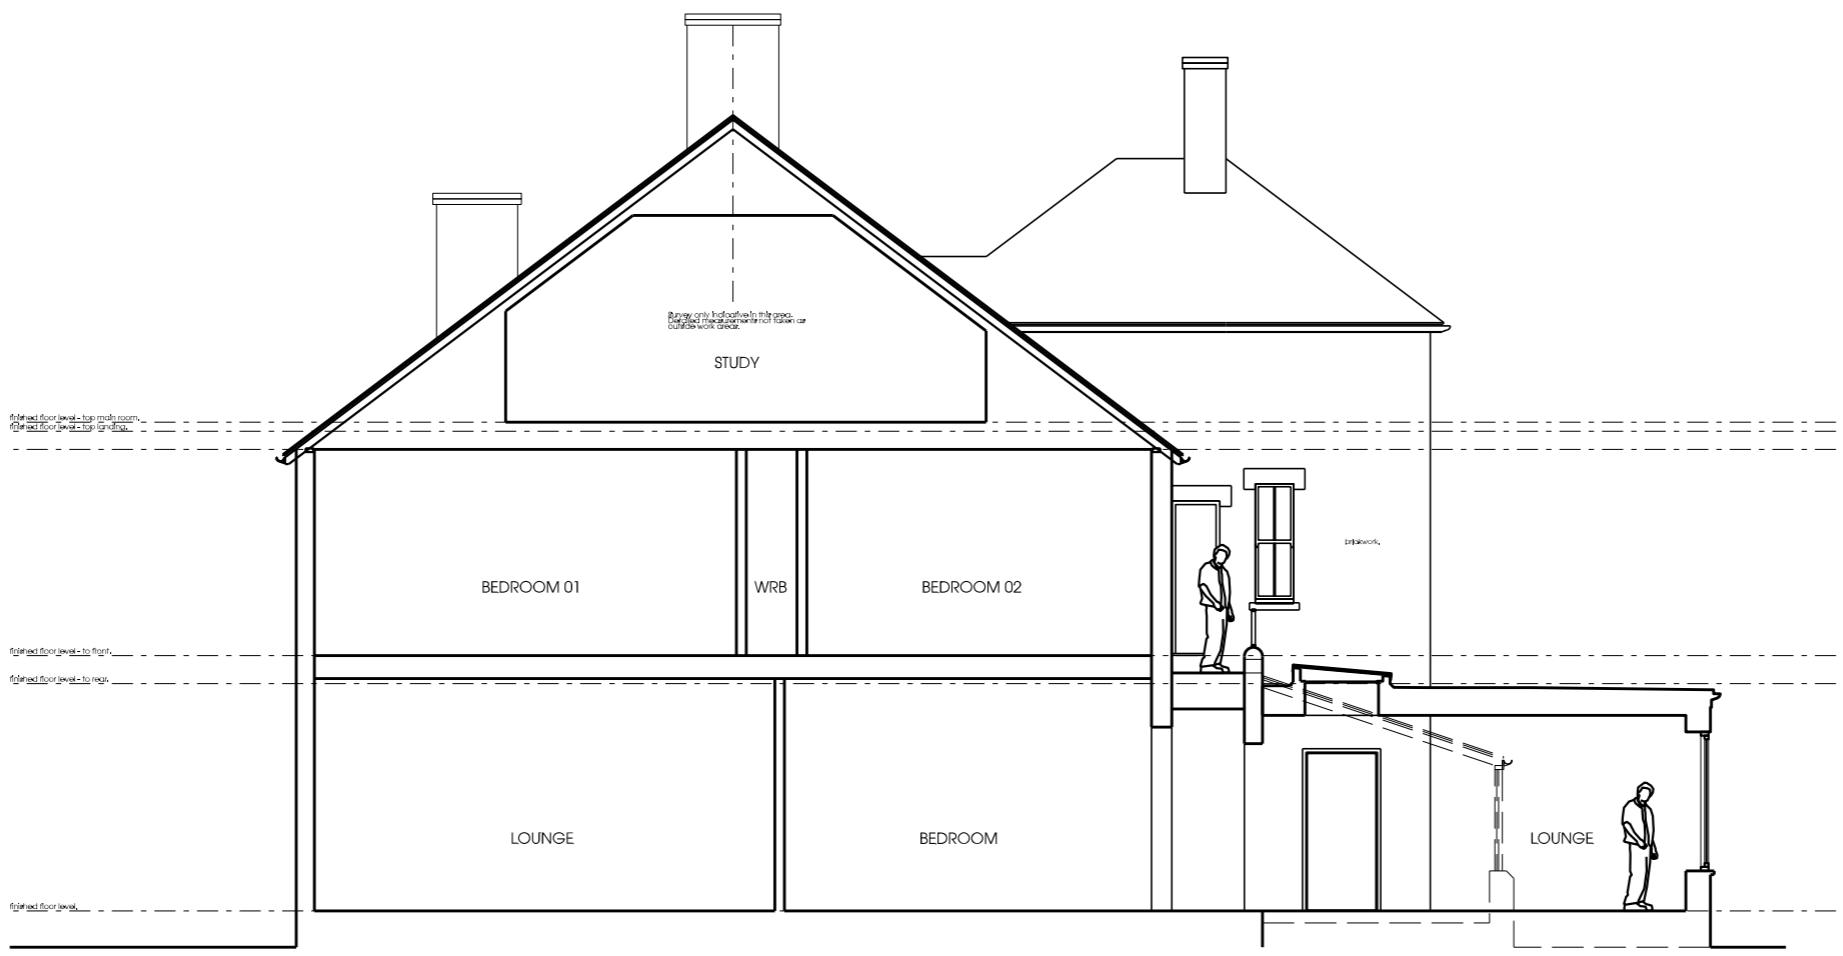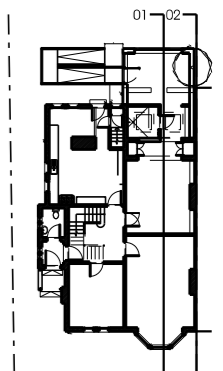

01 - Proposed Section / Elevation 01
 Scale 1:100 @ A3

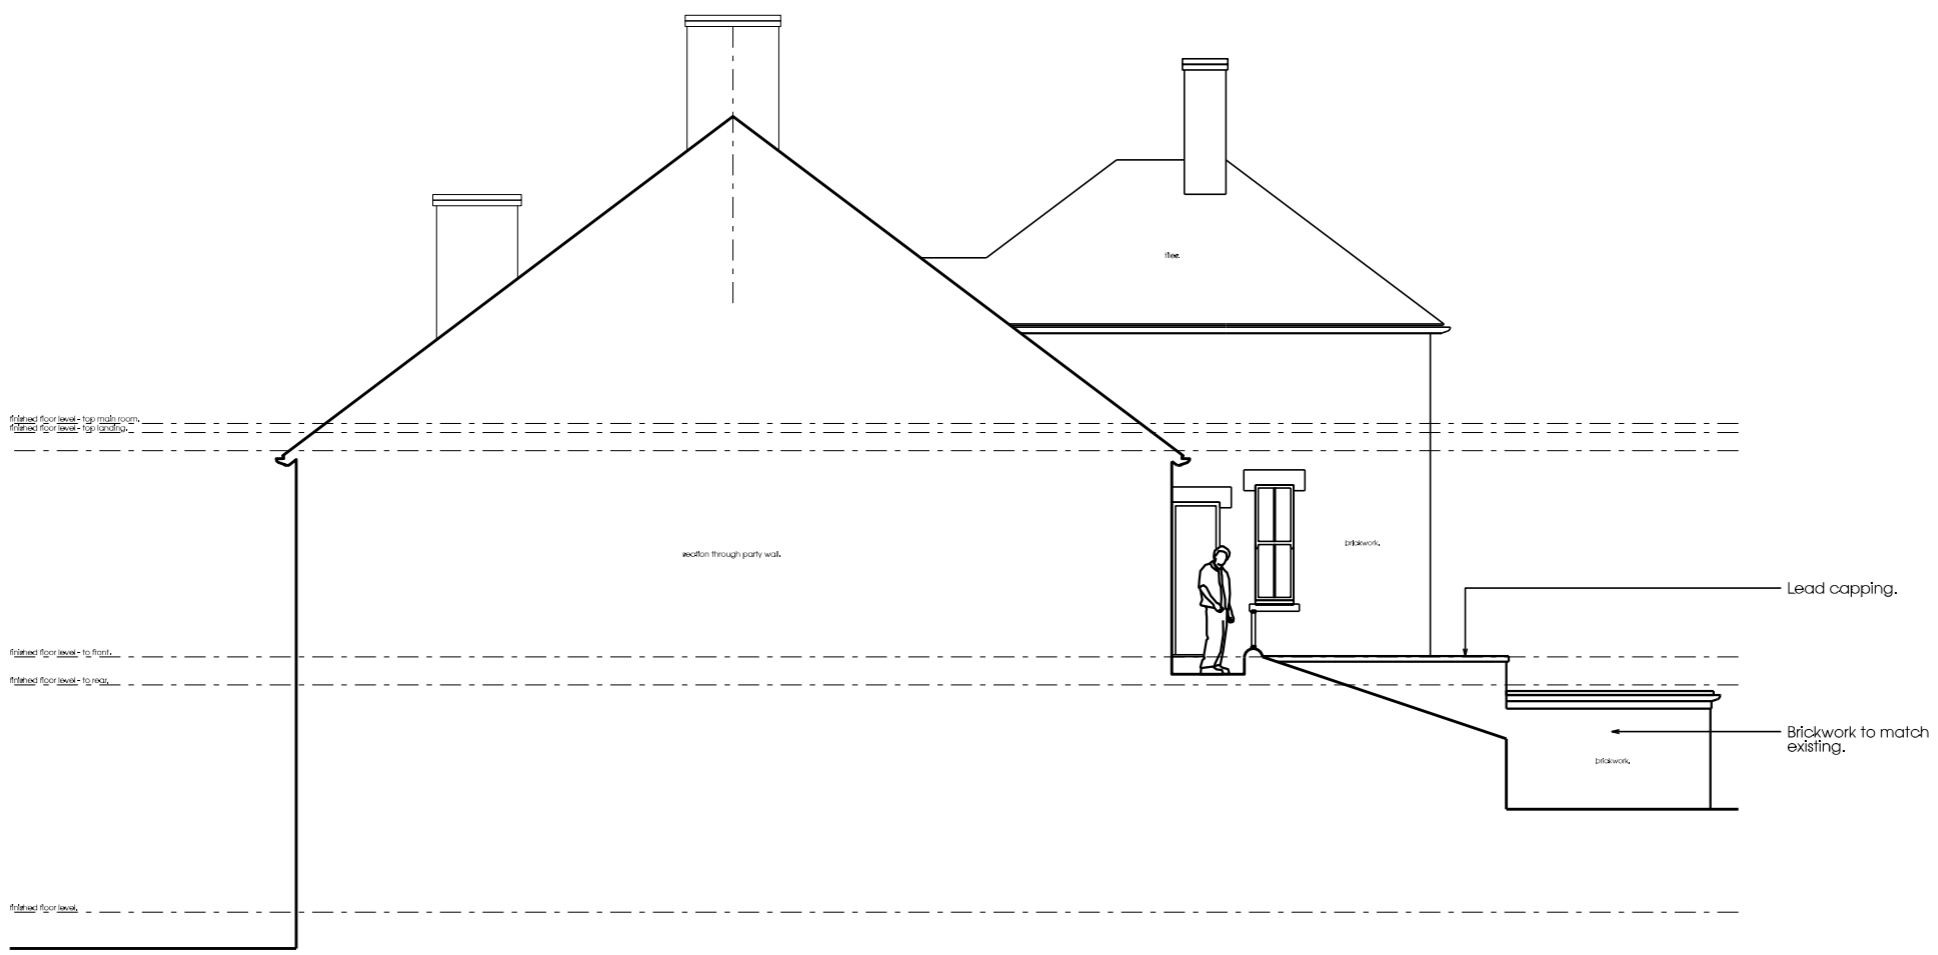

02 - Proposed Section / Elevation 02
 Scale 1:100 @ A3

STATUS - PLANNING

crawford bond architects

Prima House
 267 Banbury Road
 Oxford OX2 7HT
 01865 331922
 07876 522232

enquiries@crawfordbondarchitects.com
 www.crawfordbondarchitects.com

Project
 1 NORTHMOOR ROAD

OXFORD

Title
 PROPOSED ELEVATIONS 02

Project architect DC

Drawn DC

Date 14/01/21

Scale 1 : 100 @A3

Job No 20024

Drawing No 131