


Copyright reserved.  
 All dimensions to be checked on site before work commences.  
 Figured dimensions to be taken in preference to scaled dimensions.  
 If in doubt please ask.



Notes

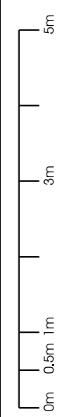


Scale Bar

Revisions

A - 05/02/21  
 Minor design amendments.

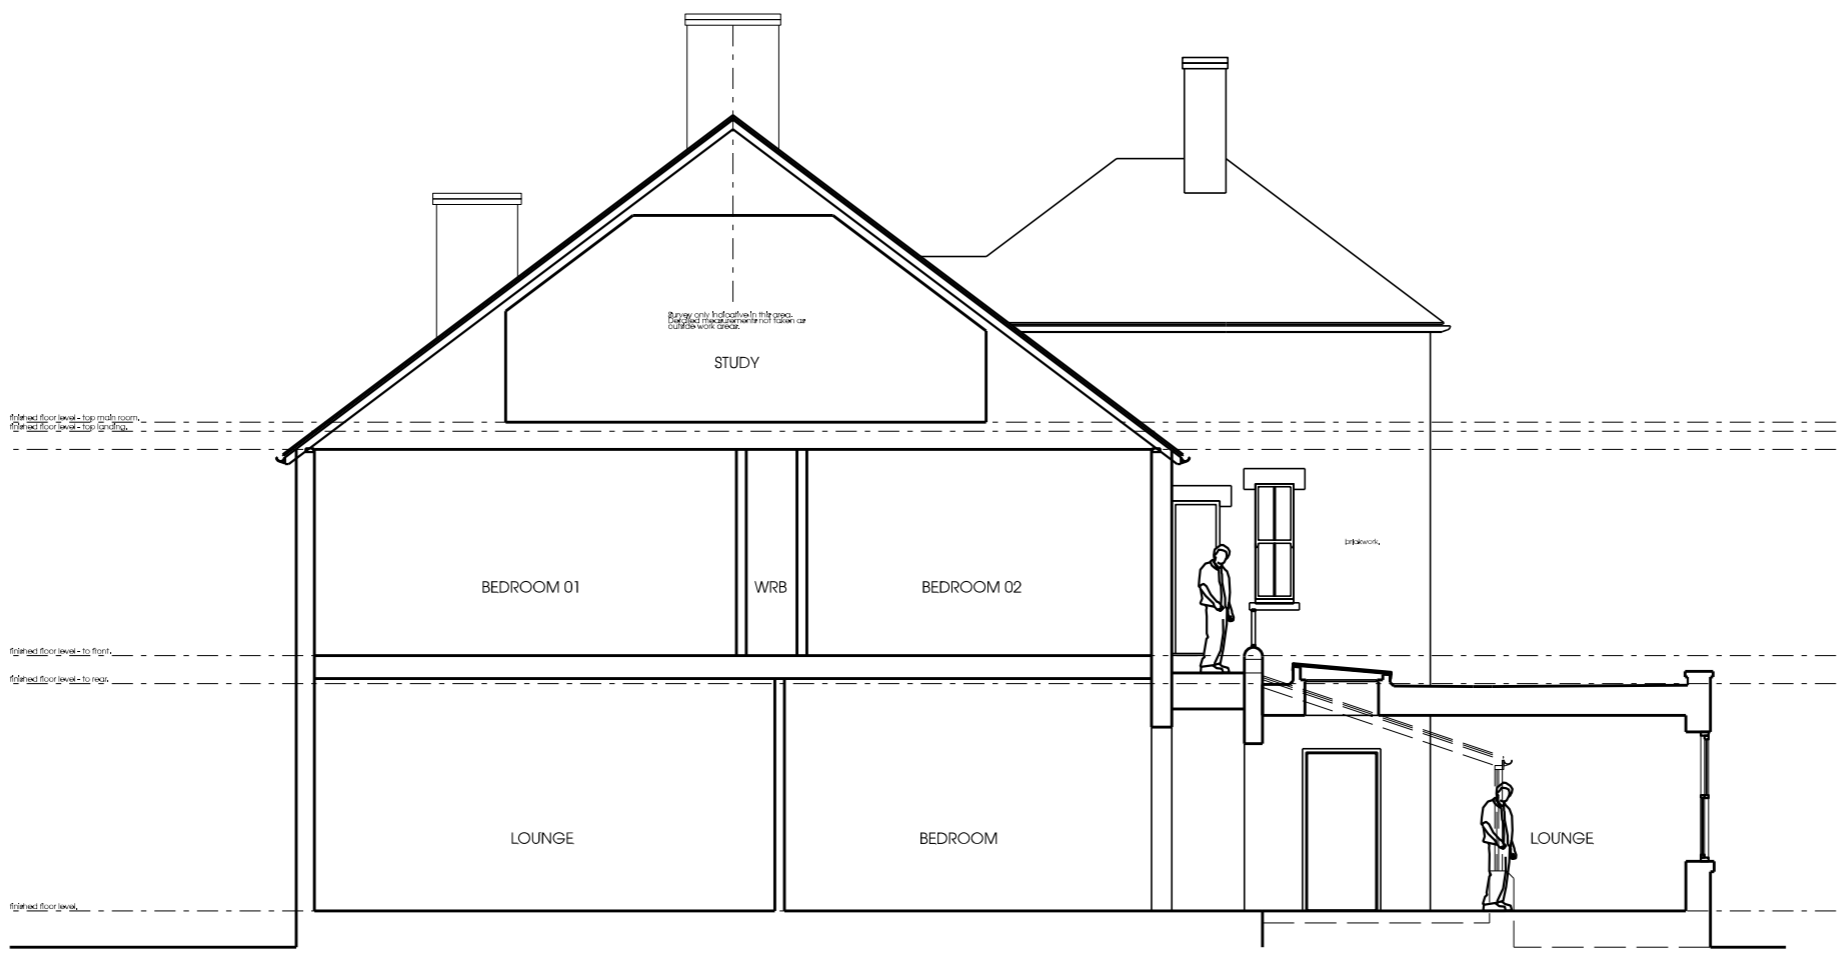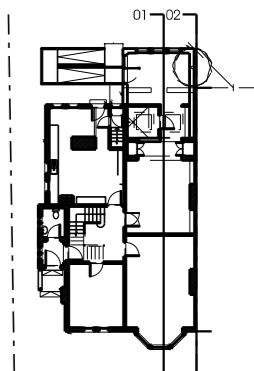

01 - Proposed Section / Elevation 01  
 Scale 1:100 @ A3

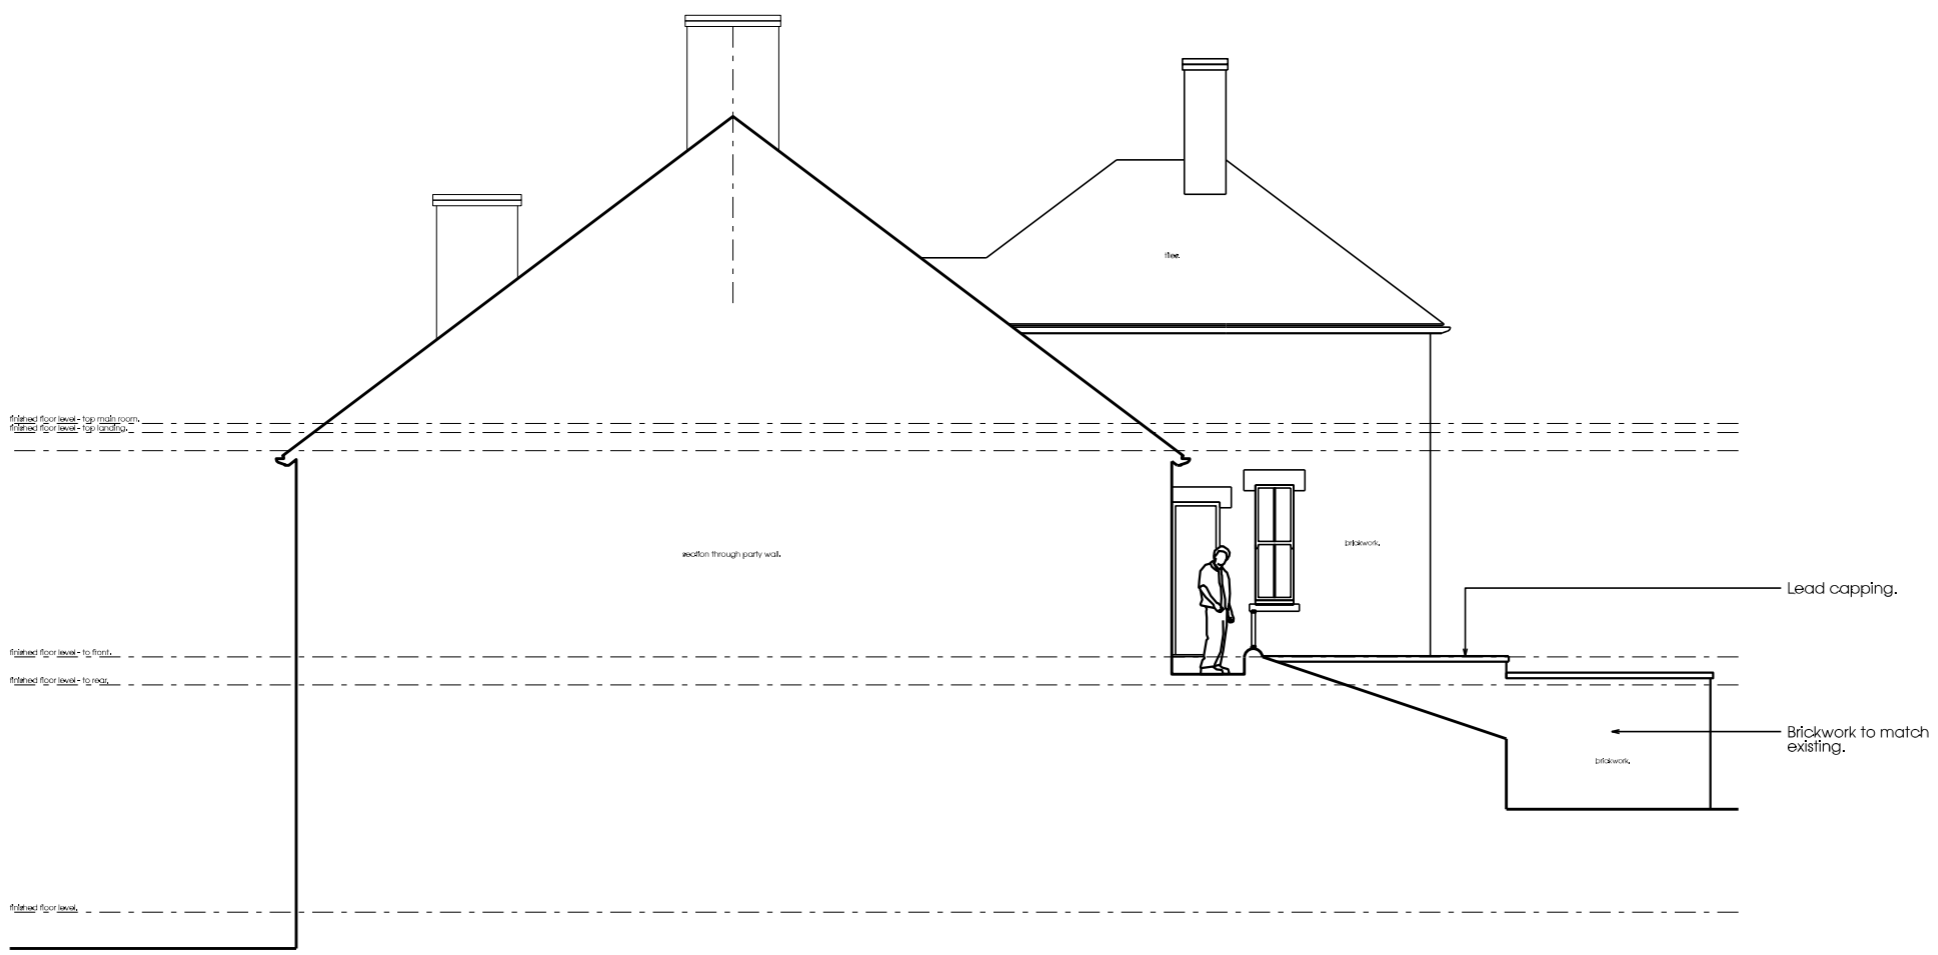

02 - Proposed Section / Elevation 02  
 Scale 1:100 @ A3

STATUS - PLANNING

crawford bond architects

Prama House  
 267 Banbury Road  
 Oxford OX2 7HT  
 01865 331922  
 07876 522232

enquiries@crawfordbondarchitects.com  
 www.crawfordbondarchitects.com

Project  
 1 NORTHMOOR ROAD

OXFORD

Title  
**PROPOSED ELEVATIONS 02**

Project architect DC

Drawn DC

Date 14/01/21

Scale 1 : 100 @A3

Job No 20024

Drawing No **131A**