


Copyright reserved.
 All dimensions to be checked on site before work commences.
 Figured dimensions to be taken in preference to scaled dimensions.
 If in doubt please ask.

Notes

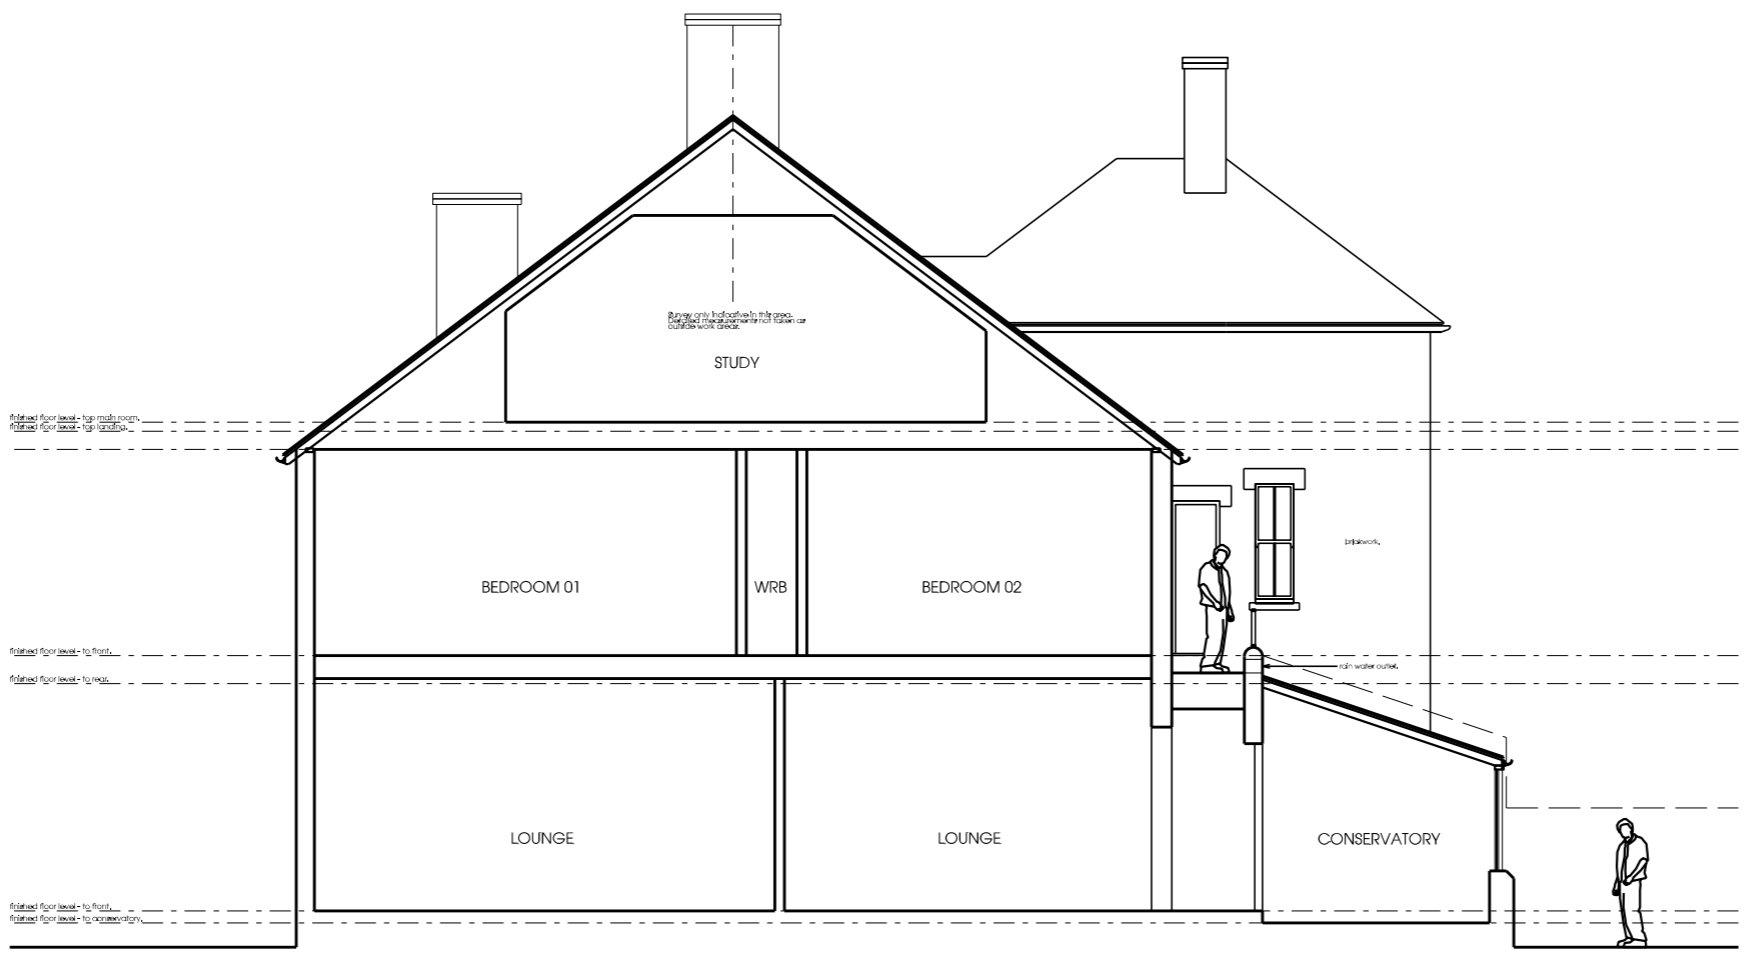

Refered floor level - high study room
 Refered floor level - high bedroom

Refered floor level - to front
 Refered floor level - to rear


Refered floor level - to front
 Refered floor level - to conservatory



Scale Bar

Revisions

01 - Existing Section / Elevation 01
 Scale 1:100 @ A3

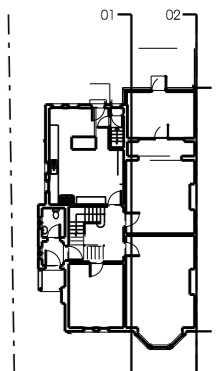

STATUS - PLANNING

crawford bond architects


Prima House
 267 Banbury Road
 Oxford OX2 7HT
 01865 331922
 07876 522232

enquiries@crawfordbondarchitects.com
 www.crawfordbondarchitects.com

Project
 1 NORTHMOOR ROAD

OXFORD

Title
 EXISTING ELEVATIONS 02

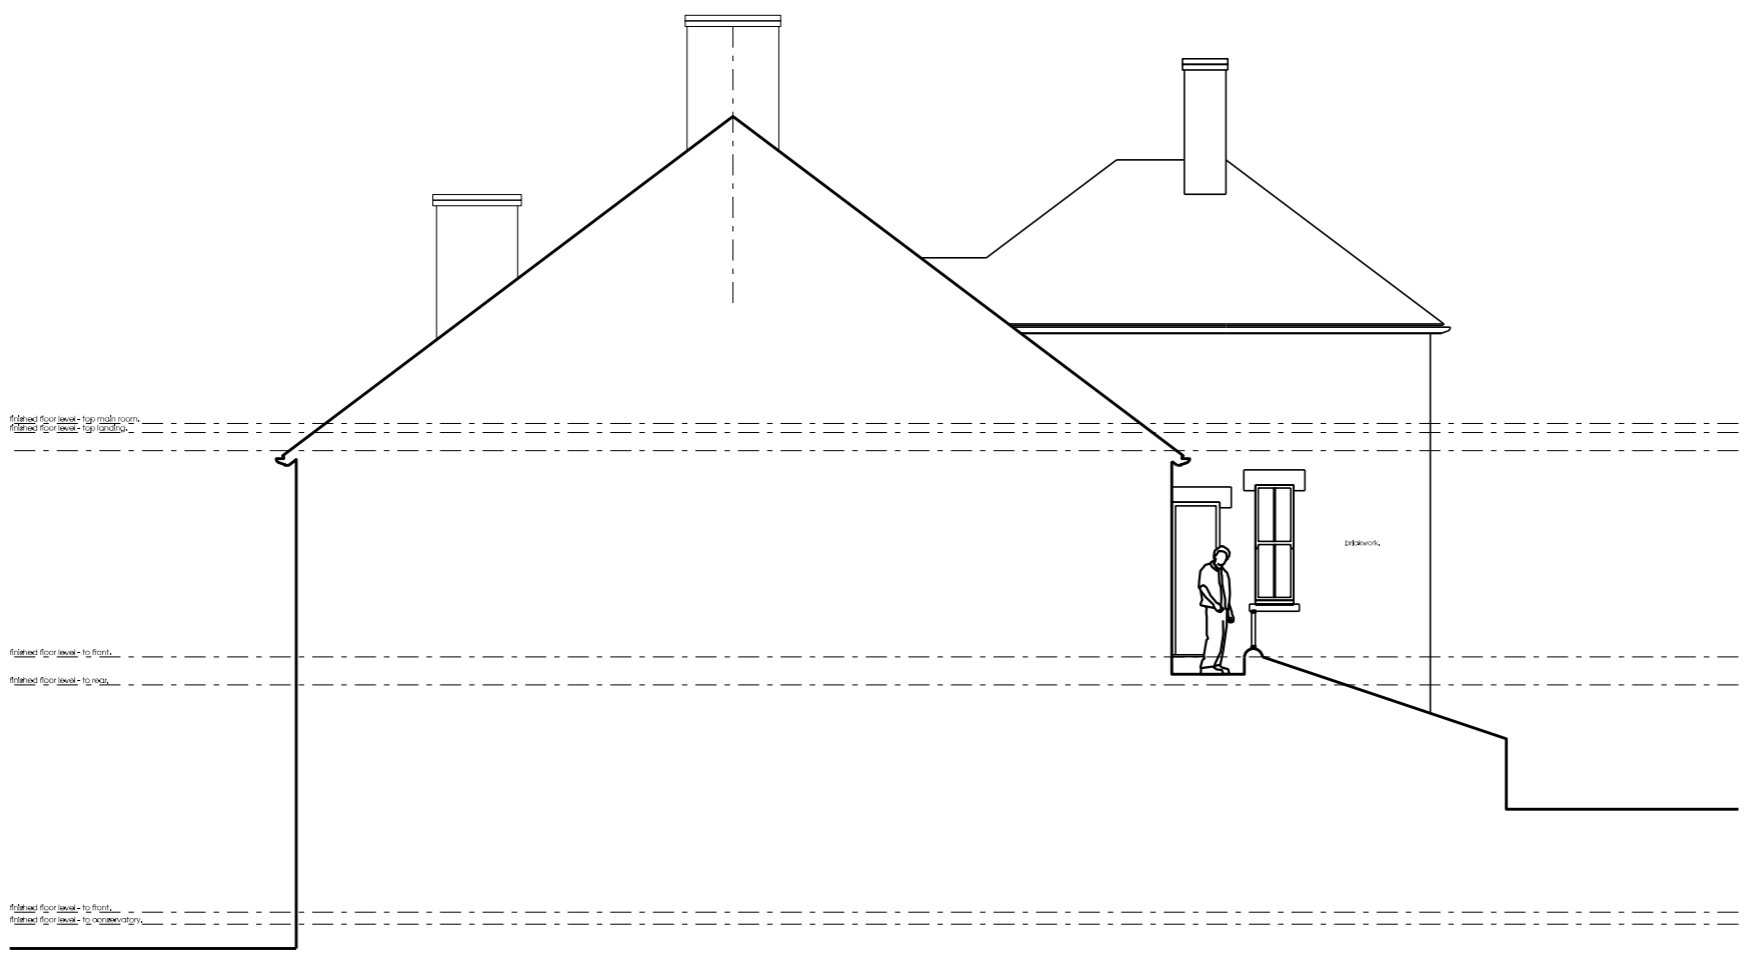

Refered floor level - high study room
 Refered floor level - high bedroom

Refered floor level - to front
 Refered floor level - to rear

Refered floor level - to front
 Refered floor level - to conservatory

02 - Existing Section / Elevation 02
 Scale 1:100 @ A3

Project architect	DC
Drawn	DC
Date	27/11/20
Scale	1 : 100 @A3
Job No	20024
Drawing No	091