
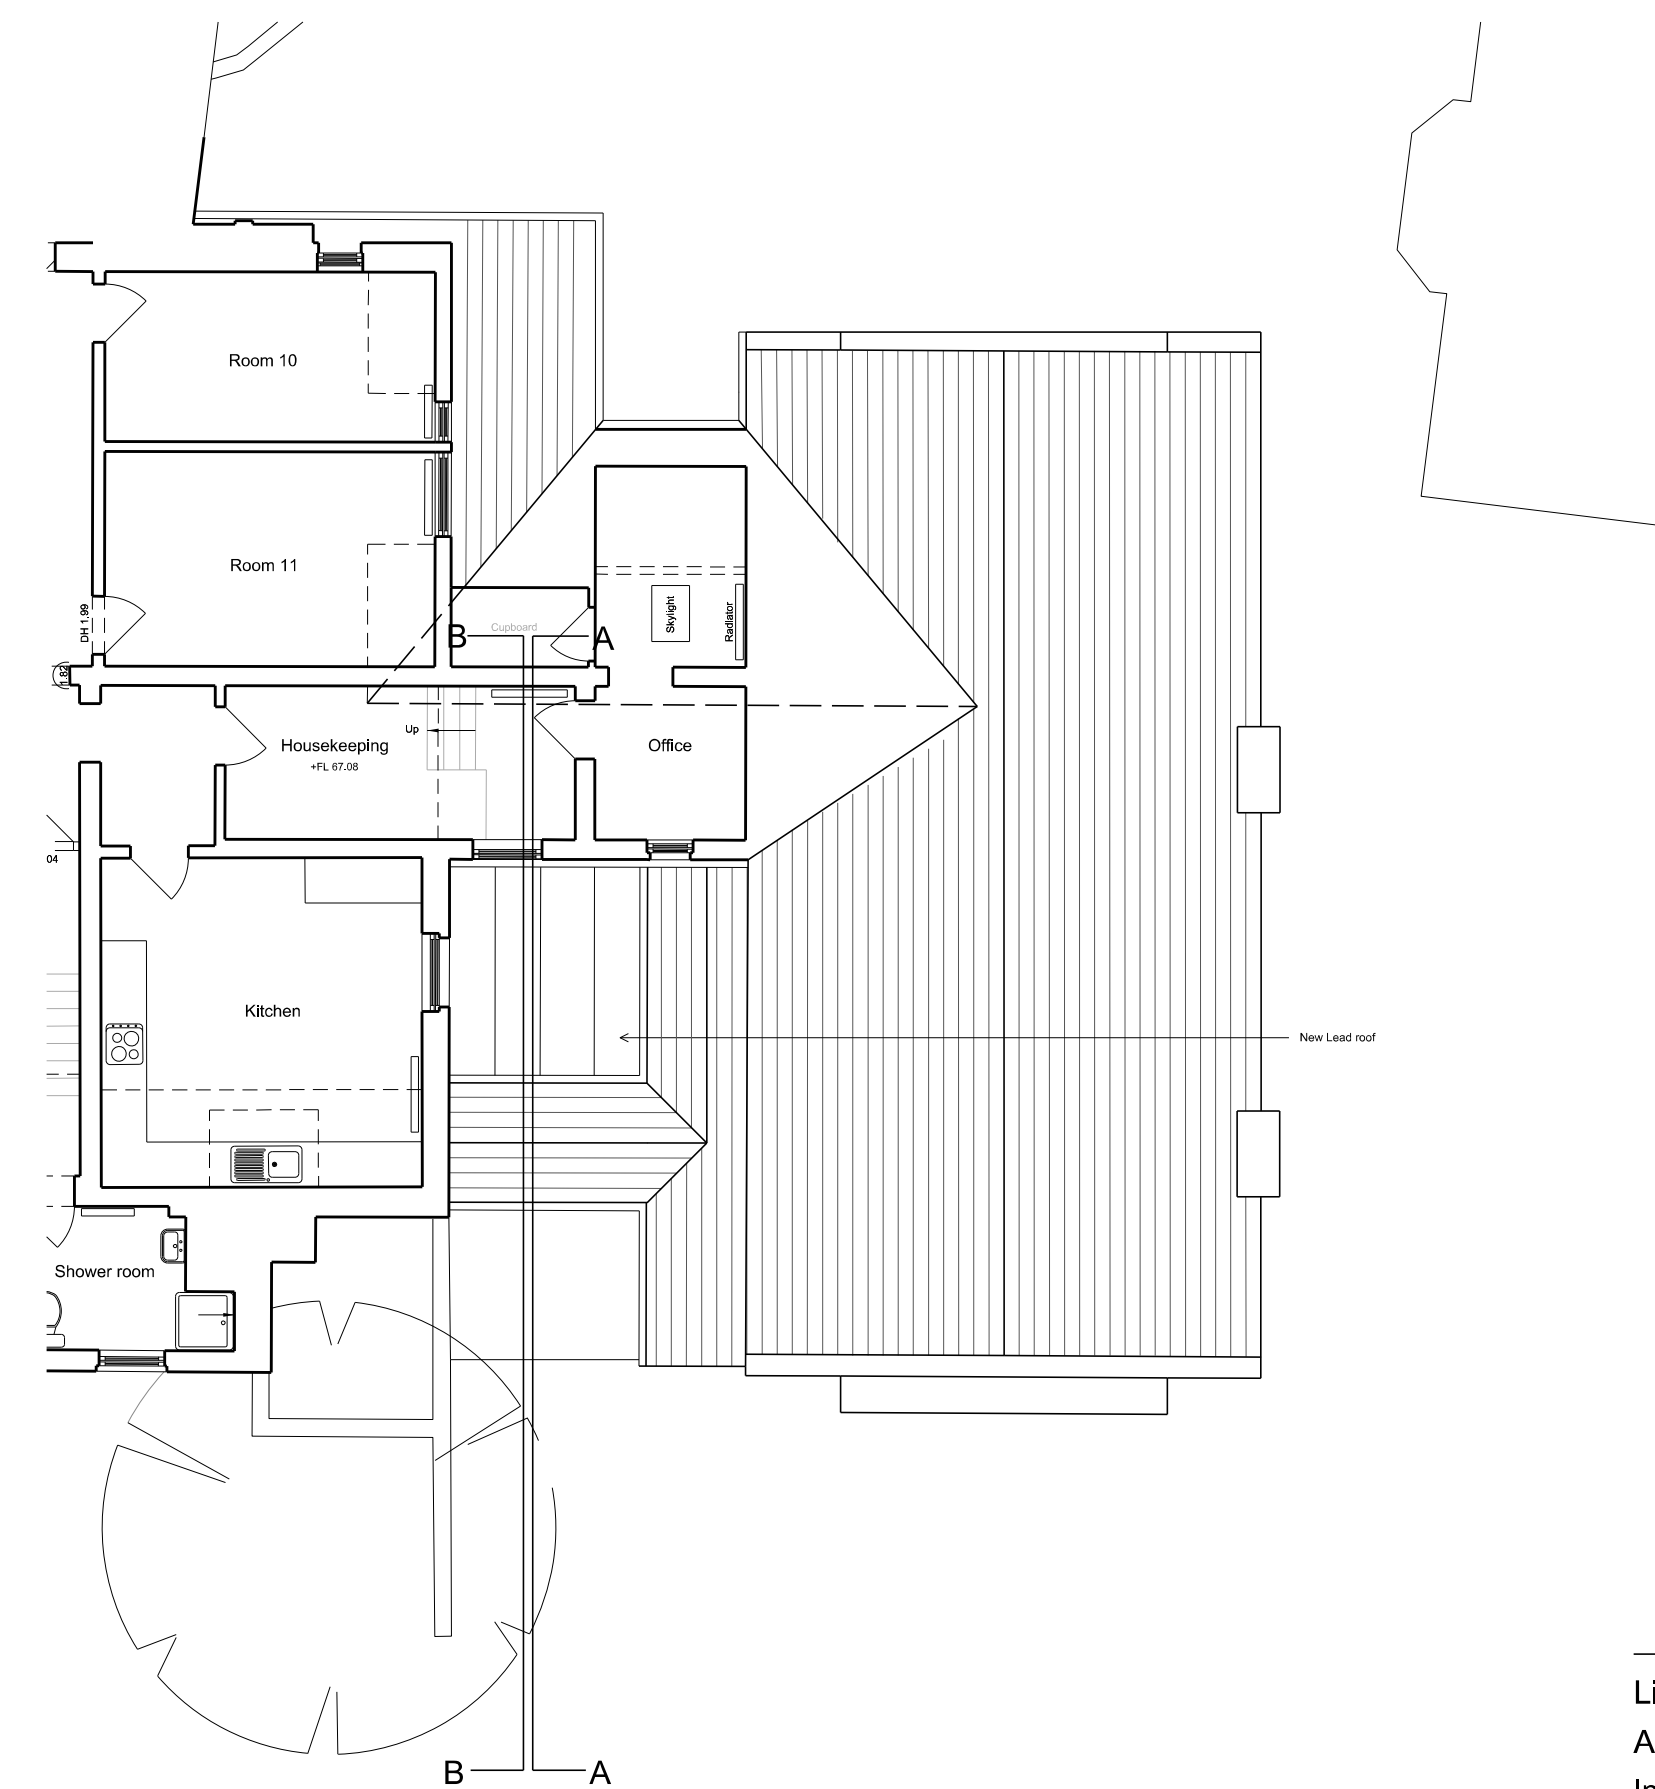


PROPOSED GROUND FLOOR PLAN

PROPOSED LOWER GROUND FLOOR PLAN

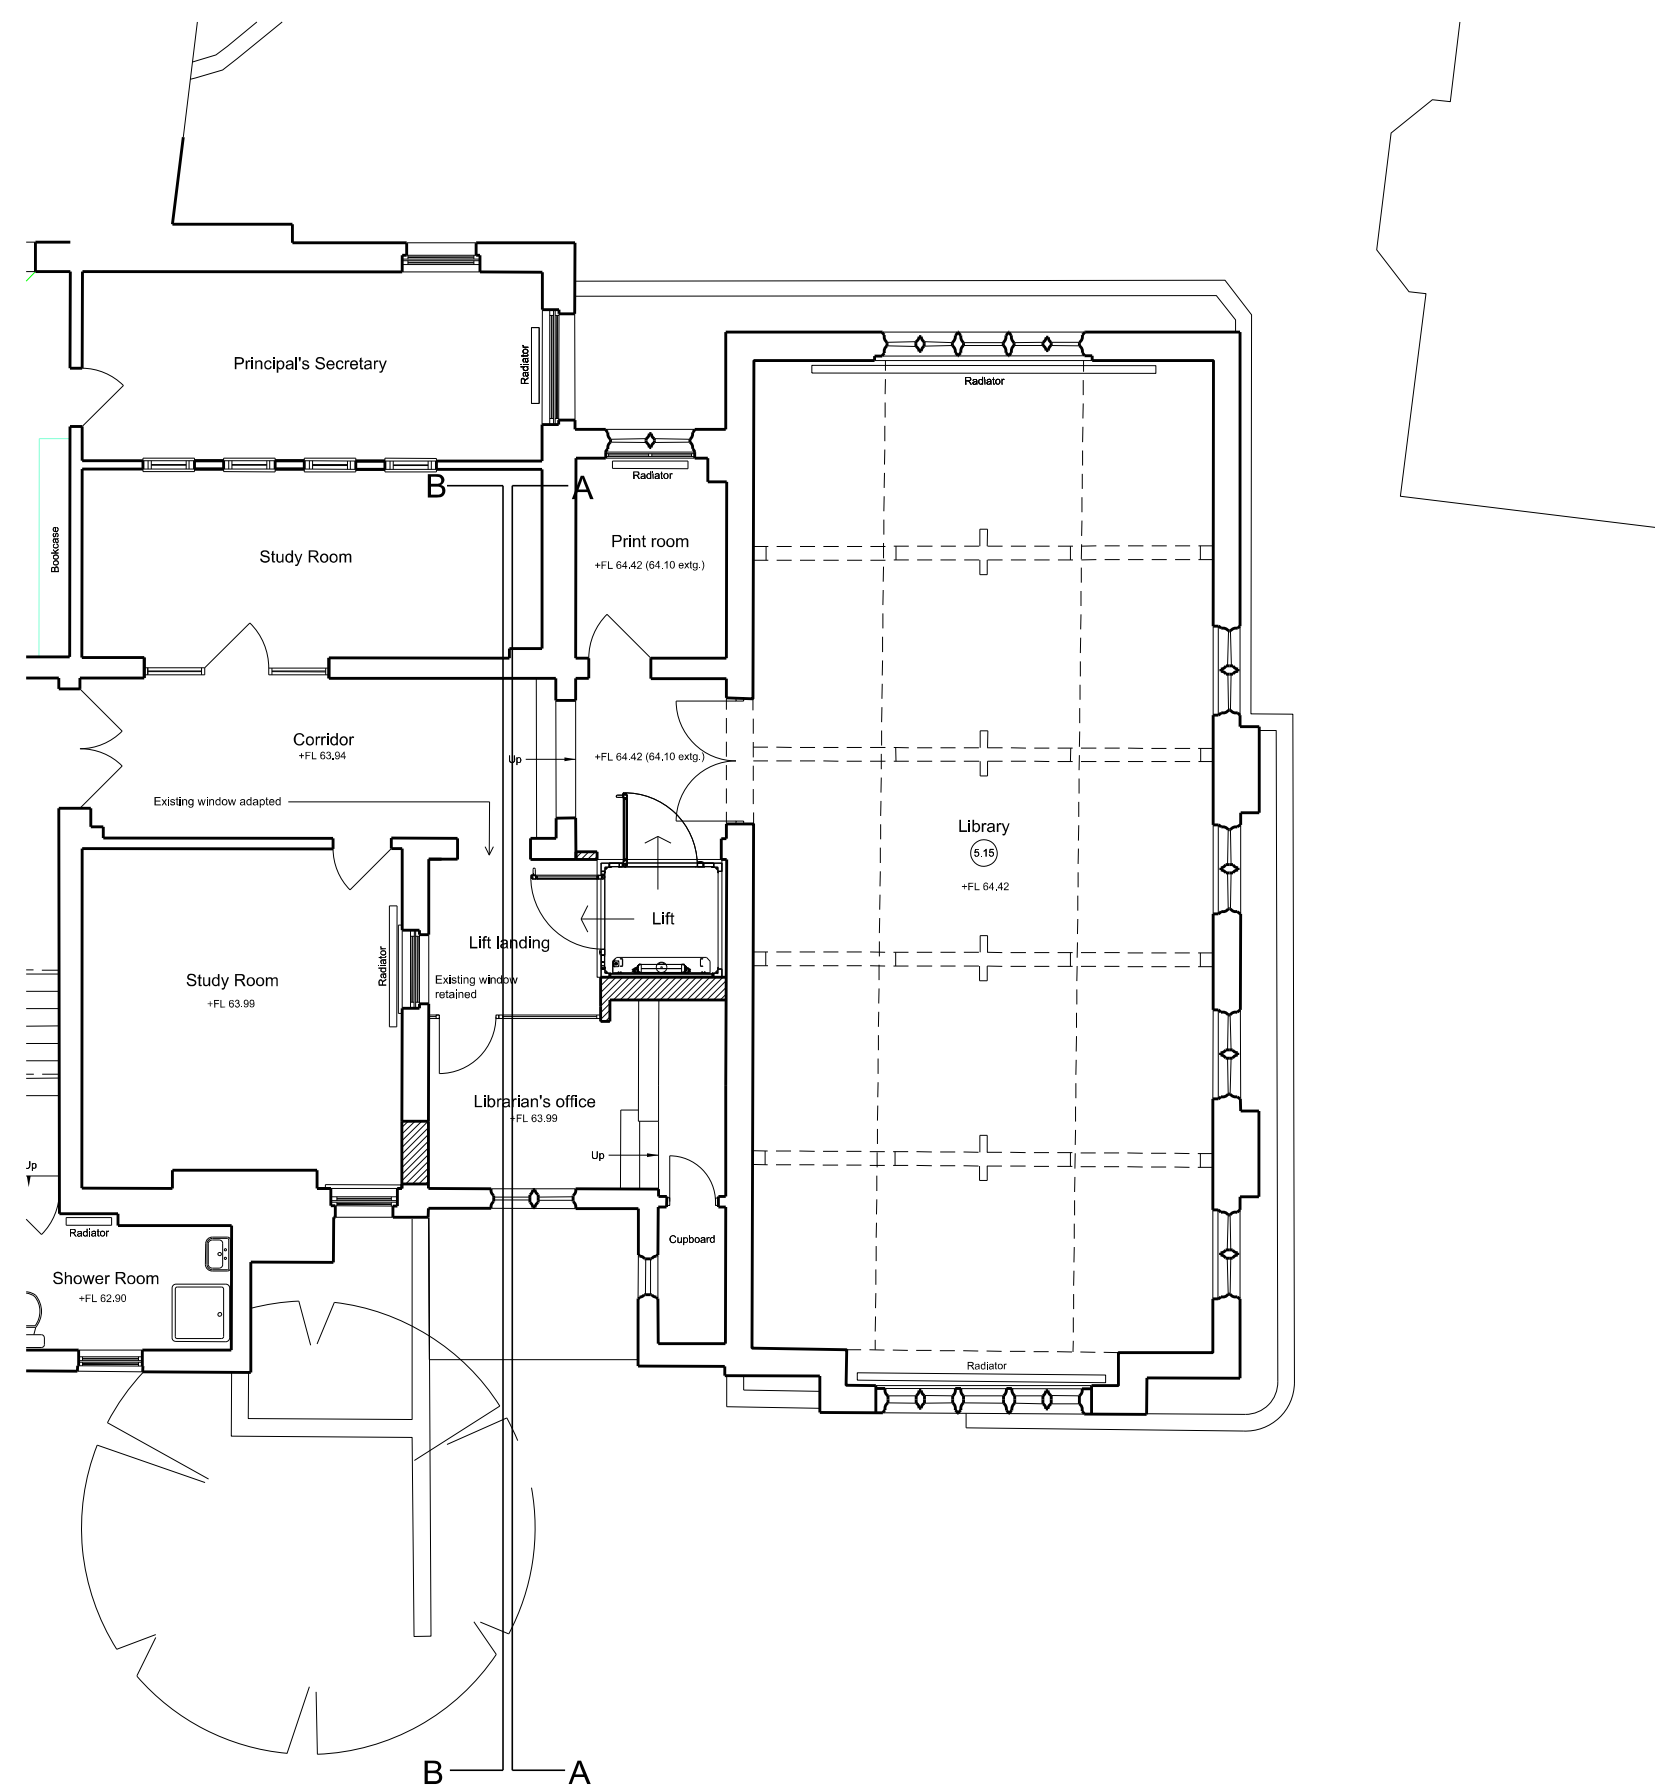

PROPOSED SECOND FLOOR/ROOF PLAN

PROPOSED FIRST FLOOR PLAN

