


- KEY:
- ① Buff brick
 - ② Standing seam vertical cladding.
 - ③ Aluminium window system (standard bedroom window).
 - ④ Solider Course of Brickwork
 - ⑤ Sedum roof of cycle/ bin store
 - ⑥ Wooden panelled cycle / Bin store.
 - ⑦ Hard Landscaping
 - ⑧ Soft landscaping
 - ⑨ Boundary fence and gates.
 - ⑩ Aluminium window system (Staircase / Corridor).
 - ⑪ Aluminium window system (Common rooms).
 - ⑫ Flush glass roof light
 - ⑬ Air Source Heat Pumps ASHP
 - ⑭ Vertical Photo Voltaic PV Panels
 - ⑮ Shop front glazing to central hub
 - ⑯ Bedroom window angled bay with partially obscured window
 - ⑰ Bins store
 - ⑱ Pedestrian + vehicular gates

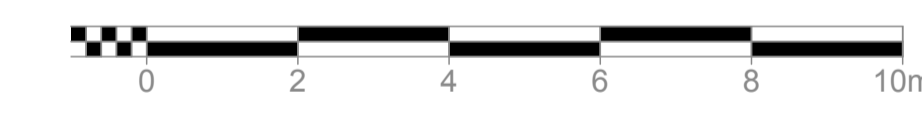

PK	Ch	Description	By	Date

Designer
PENWARDENHALE
 ARCHITECTS

Project No.
 2513

Project Title
 17, 17B & 19 Between Towns Road, Cowley

Building Name
 Cowley Conservative Club-00

Drawing Title
 Elevations Proposed
 E6
 East Courtyard

Drawn by PK	Checked CH	Scale 1:100 @ A1	Date 29/01/2021
----------------	---------------	---------------------	--------------------

Proj	Orig	Zone	Level	Type	Role	No.	Status/Rev
2513	PHA	00	E6	DR	A	0305-P6	