


The drawing remains the property of the firm Partnership and shall not be copied without prior written consent.
 All dimensions to be checked on site and any discrepancies to be reported before work commences.

Notes

Garsington Road

GARSINGTON ROAD

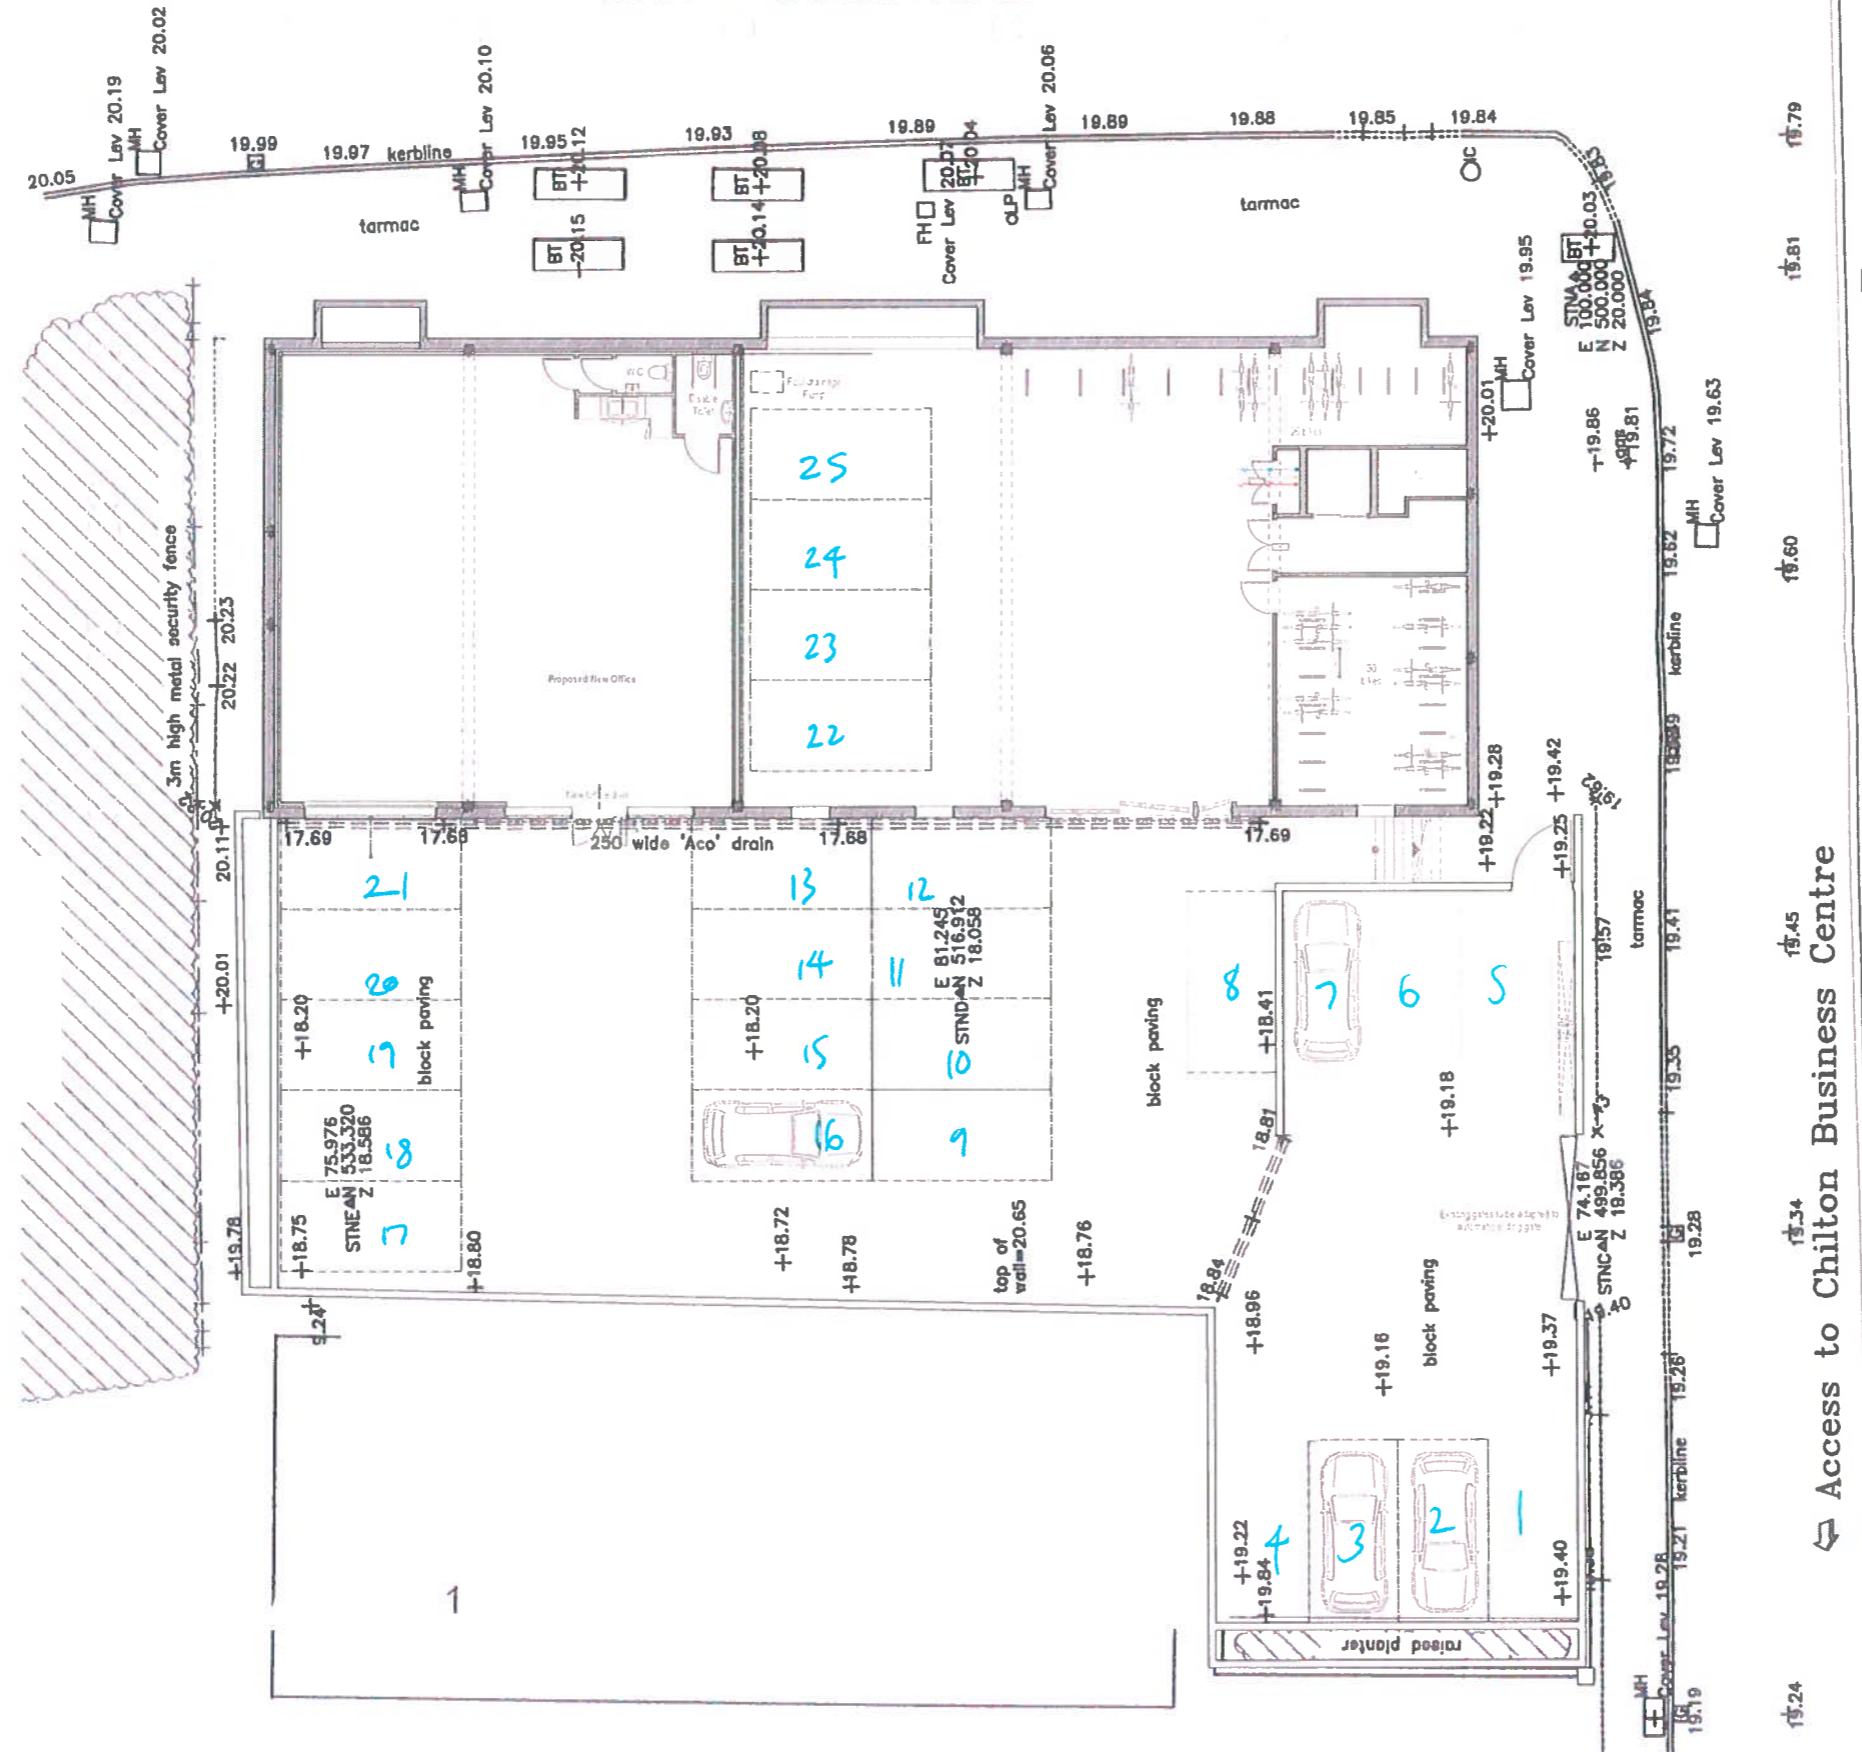

- KEY
- (MV) Mechanical vent
 - (SD) Smoke detector
 - (EL) Emergency light
 - (HD) Heat Detector
 - RW Rain Water downpipe
 - SVP Soil Vent Pipe
 - Proposed Main Drainage run
 - Proposed drainage run
 - Telecoms supply
 - Water supply
 - Electric supply
 - Mechanical Vent pipe
 - Consumer Unit
 - Sixty minute Fire door
 - Thirty minute Fire door



Job Title
 Premier Place, Garsington Road,
 Oxford OX4 2LG