
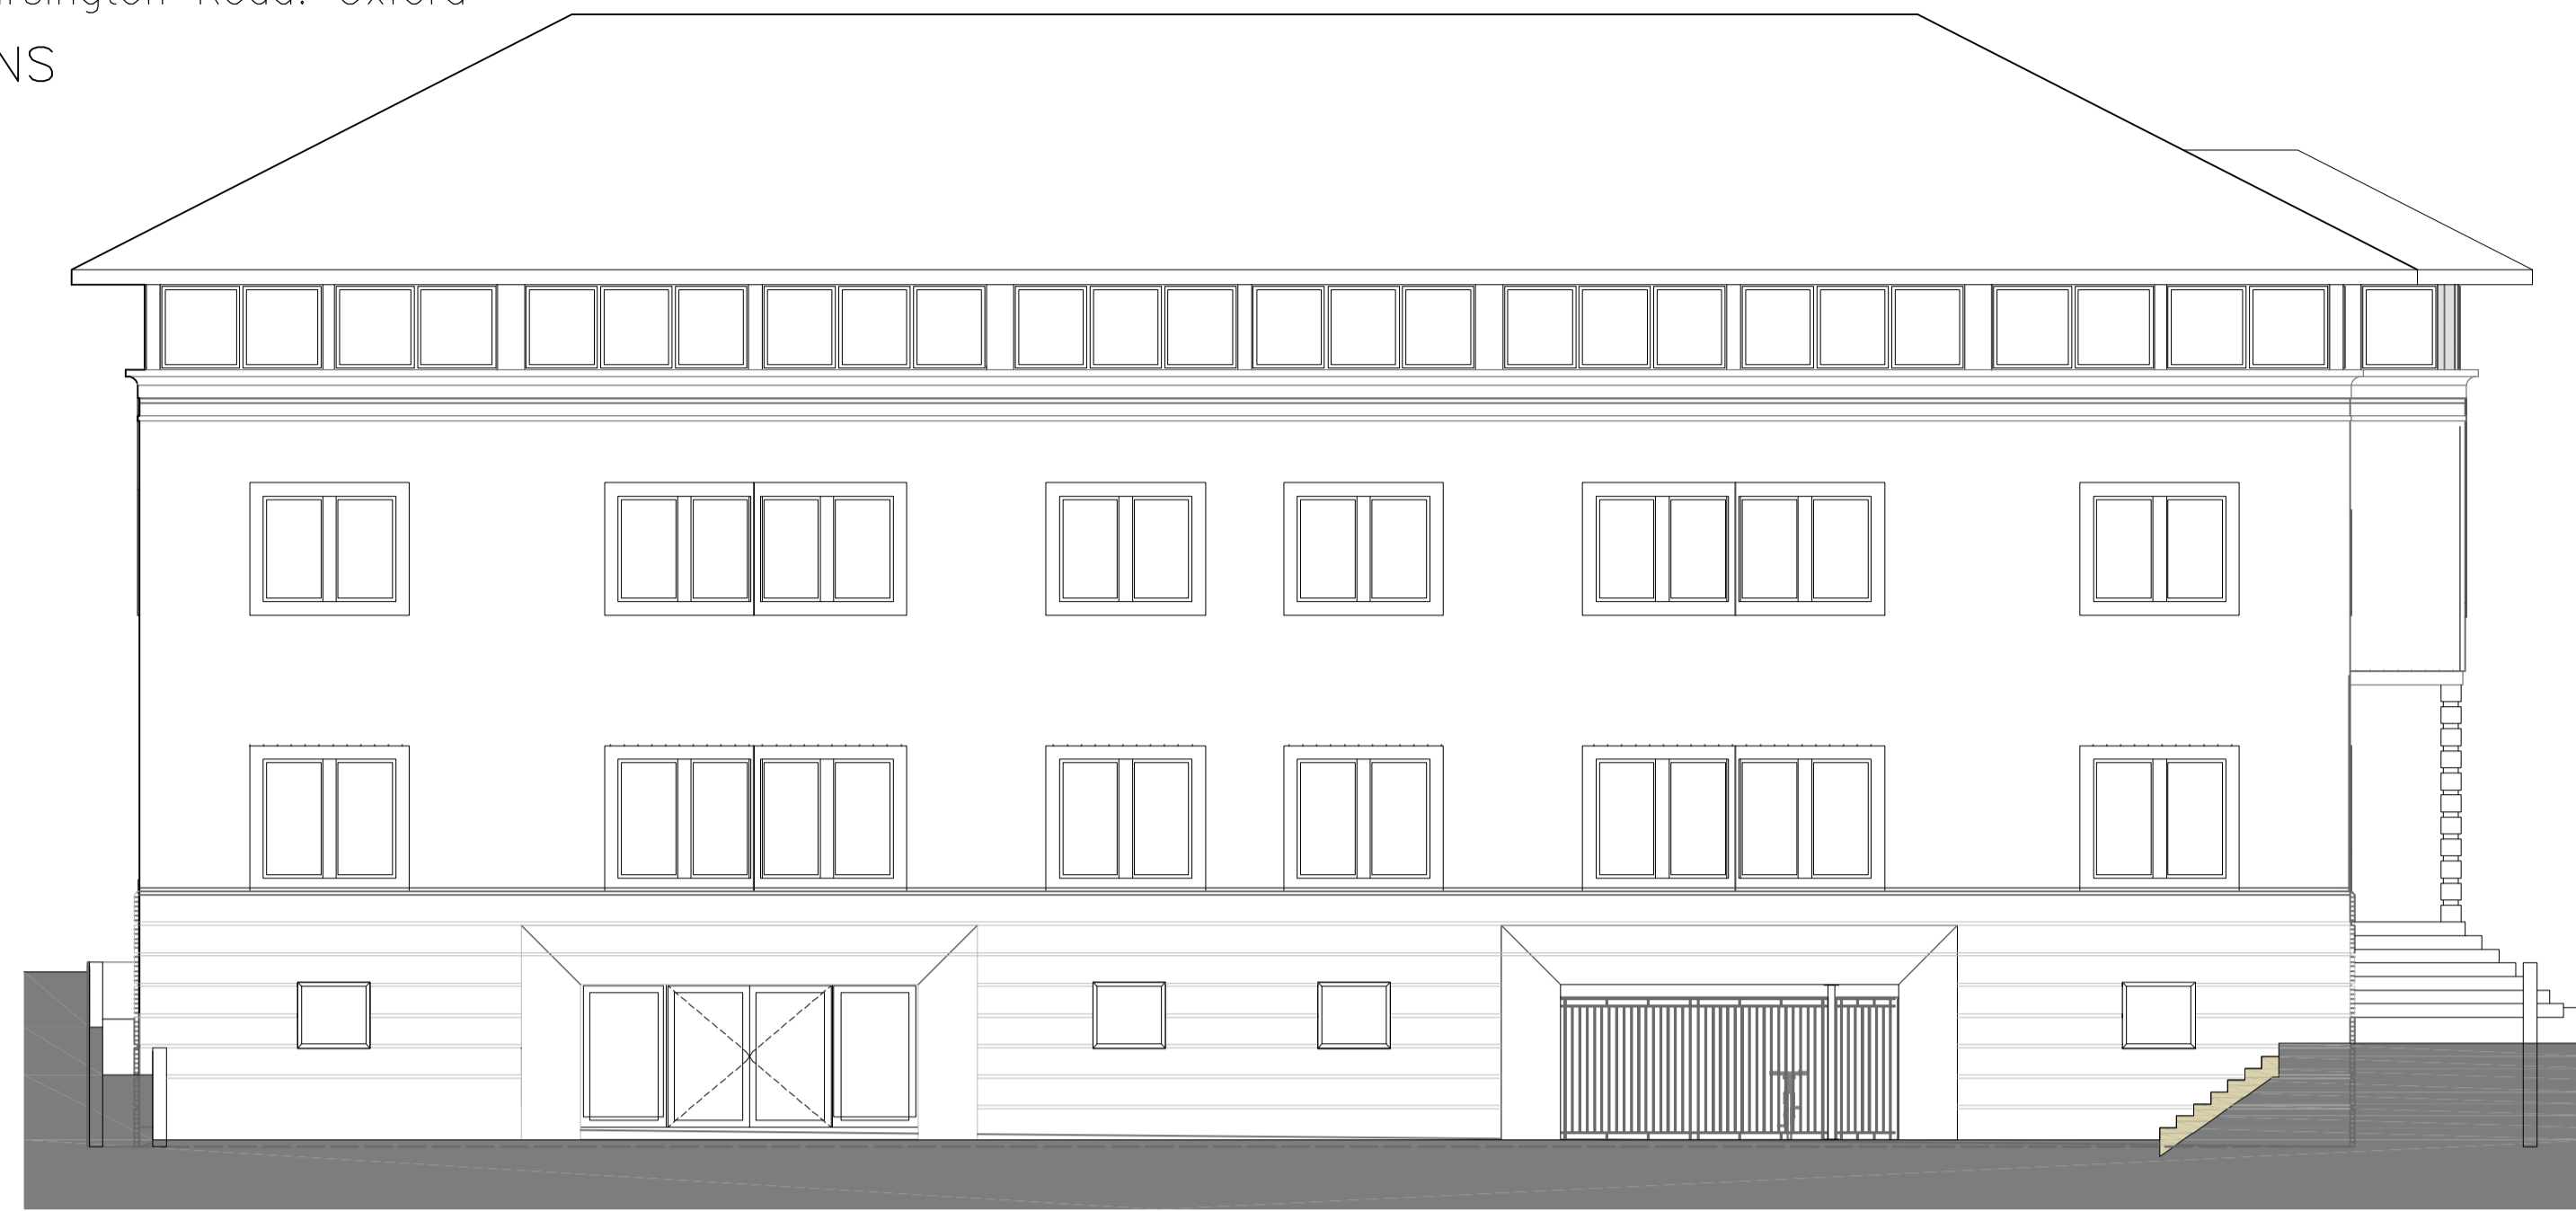


Premier Place, 196 Garsington Road. Oxford

EXISTING ELEVATIONS

Scale 1:100

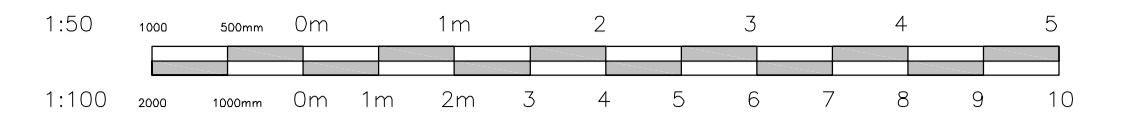

EXISTING PLANS

Scale 1:100



**OXFORD ARCHITECTURAL DESIGN**  
1 01865 883888 info@oxfordAD.com  
Premier Place  
196 Garsington Road  
Oxford, OX4 6FG  
Existing elevations and plans  
1/100 @ A1  
drwg no.1648\_101p01 Oct 2020  
**STATUS**  
**AS EXISTING**