


1

Existing Sectional Side Elevation

1 : 100

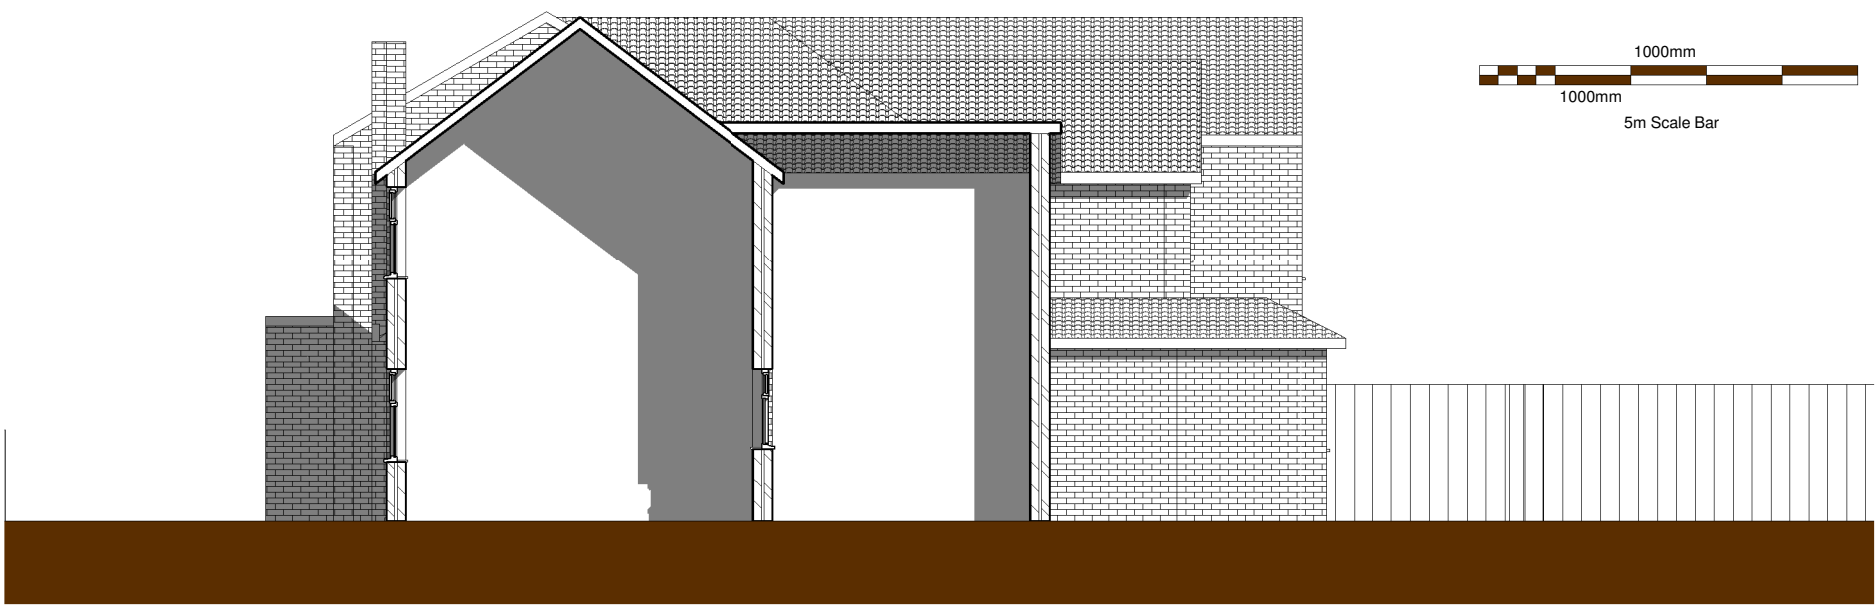

2

Proposed Sectional Side Elevation

1 : 100

ALL DIMENSIONS TO BE CHECKED ON SITE  
ANY DISCREPANCY BETWEEN THIS DRAWING, OTHER DRAWINGS FORMING  
PART OF THIS CONTRACT, OR THE SPECIFICATION / BILLS OF QUANTITIES  
MUST BE CLARIFIED BEFORE COMMENCEMENT OF ANY WORK OR  
ORDERING OF ANY MATERIALS.  
THE COPYRIGHT OF THE DRAWING AND DESIGN IS THE PROPERTY OF THE  
COMPANY - REPRODUCTION IS PROHIBITED.

NOTES:

A	25-01-21	EM	EM	Roof pitch adjusted
Rev	Date	By	Chk	Comment



**TRED**  
ARCHITECTS & DEVELOPERS

8 Henfield View, Warborough, Oxon, OX10 7DB  
T:01865 858734, E:ed@tred-ad.com, W: tred-ad.com

Client:

Mr A Scully

Project Title:

No.9 Littlehays Rd, Oxford -  
Extension

Drawing Title:

Sectional Side Elevations -  
Existing & Proposed

Status:

Planning

Drawn By:

Author

Scale:

1 : 100

Date:

21/12/20

Designed By:

Designer

Checked By:

Checker

Approved By:

Approver

Job No/ File Ref:

301151

Drawing No:

12b-08

Rev:

A