


1 GA Axo - From South

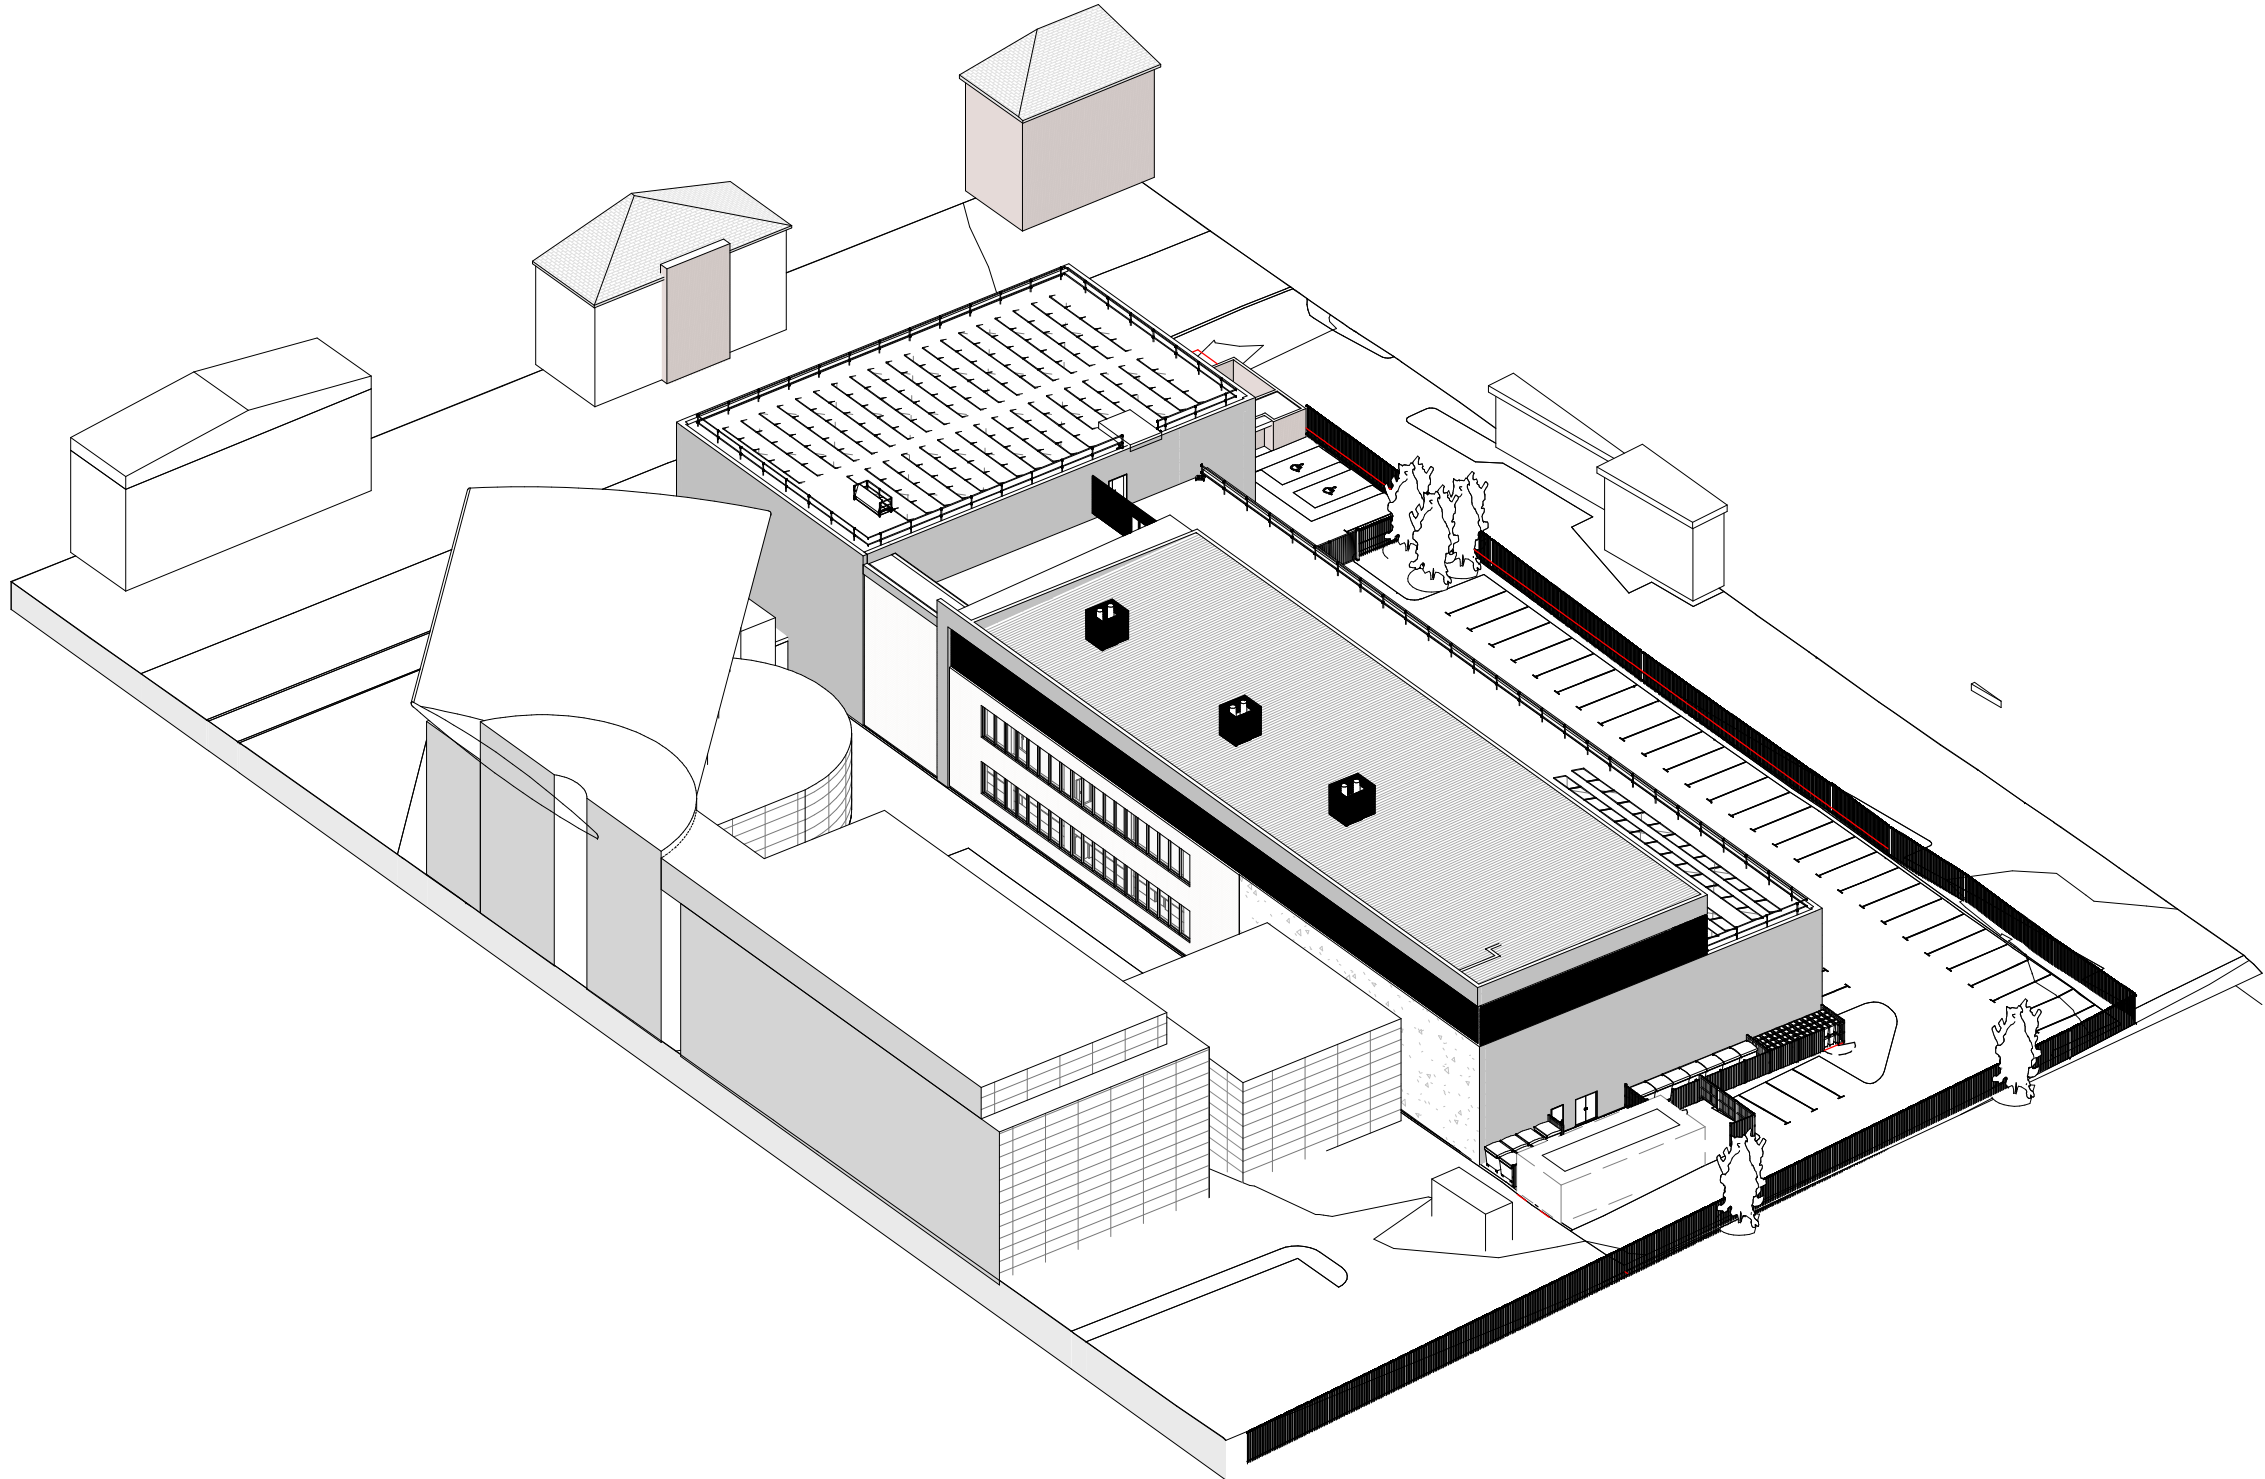

2 GA Axo - From North

Notes

The Contractor is to check all dimensions and conditions on site before commencing. Do not scale from this drawing.

This drawing remains the copyright of FAIRHURSTS DESIGN GROUP.

Scale Bars

TO BE USED ONLY AS GUIDANCE

1:100	mm	0	1000	2000	3000	4000	5000
1:200	mm	0	500	1000	1500	2000	2500
1:500	M	0	5	10	15	20	25
1:1250	M	0	10	20	30	40	50

Project Status

PLANNING

Drawing Status

Client / Project

T-SQUARED

WIC HOUSE DEVELOPMENT

Drawing

Building Axonometric GA

Drawn By

PS

Drawn By

PS

Checked

MCA

Mancheater:

55 King Street

Manchester M2 4LQ

+44 (0)161 851 7500

Southampton:

Minor Park

Minstead

Southampton SO43 7FY

+44 (0)23 8081 7900

Cambridge:

CB1 Business Centre

20 Station Road

Cambridge CB1 2JD

+44 (0)1223 863 868

www.fairhursts.com

7682-08201

7682-FDG-XX-XX-DR-A-08201-P01

7682-FDG-XX-XX-MS-A-0001

29/01/2021 13:15:25

AIL