




1 Existing Elevation North East
1 : 200

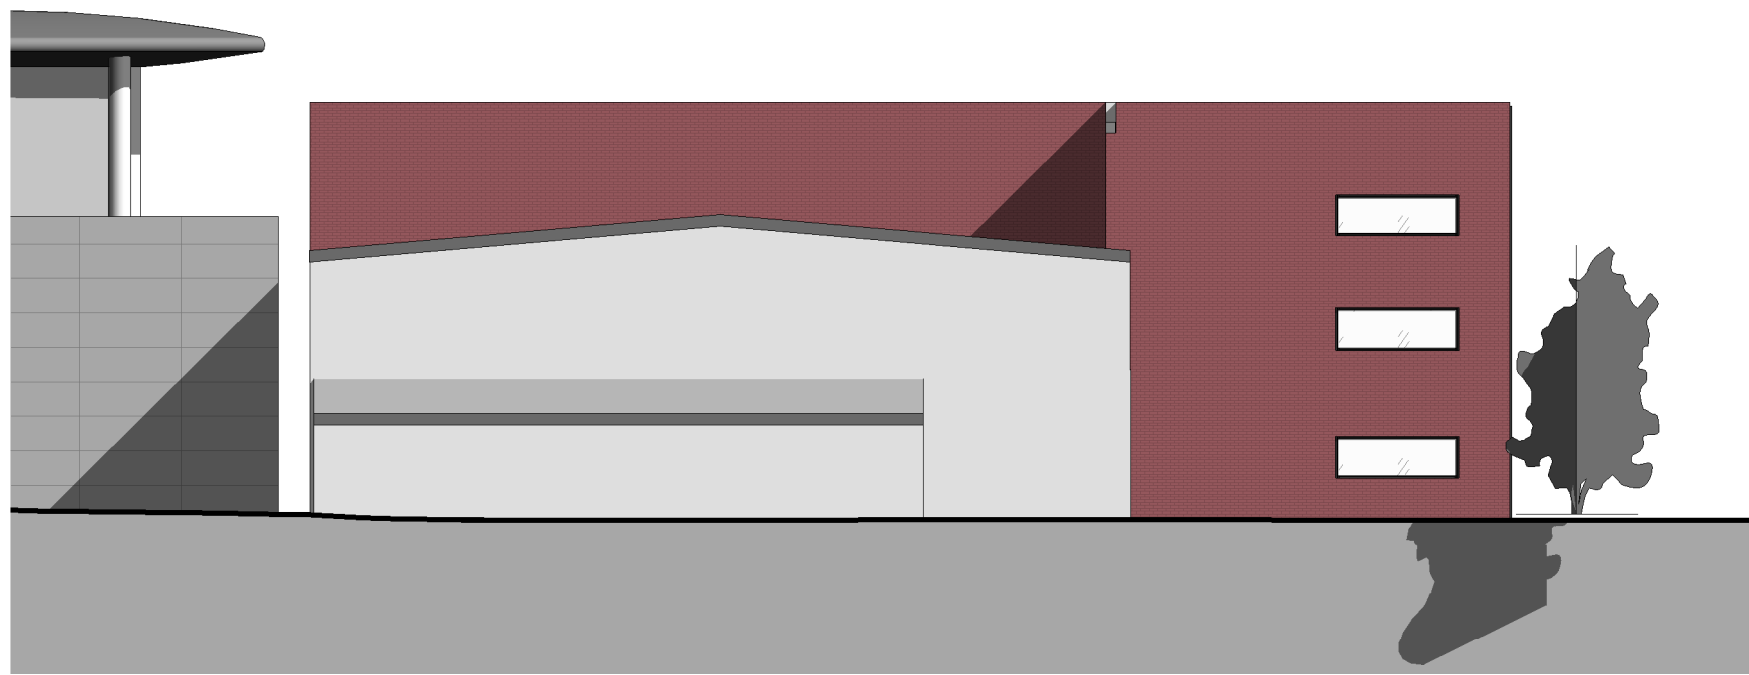

2 Existing Elevation North West
1 : 200

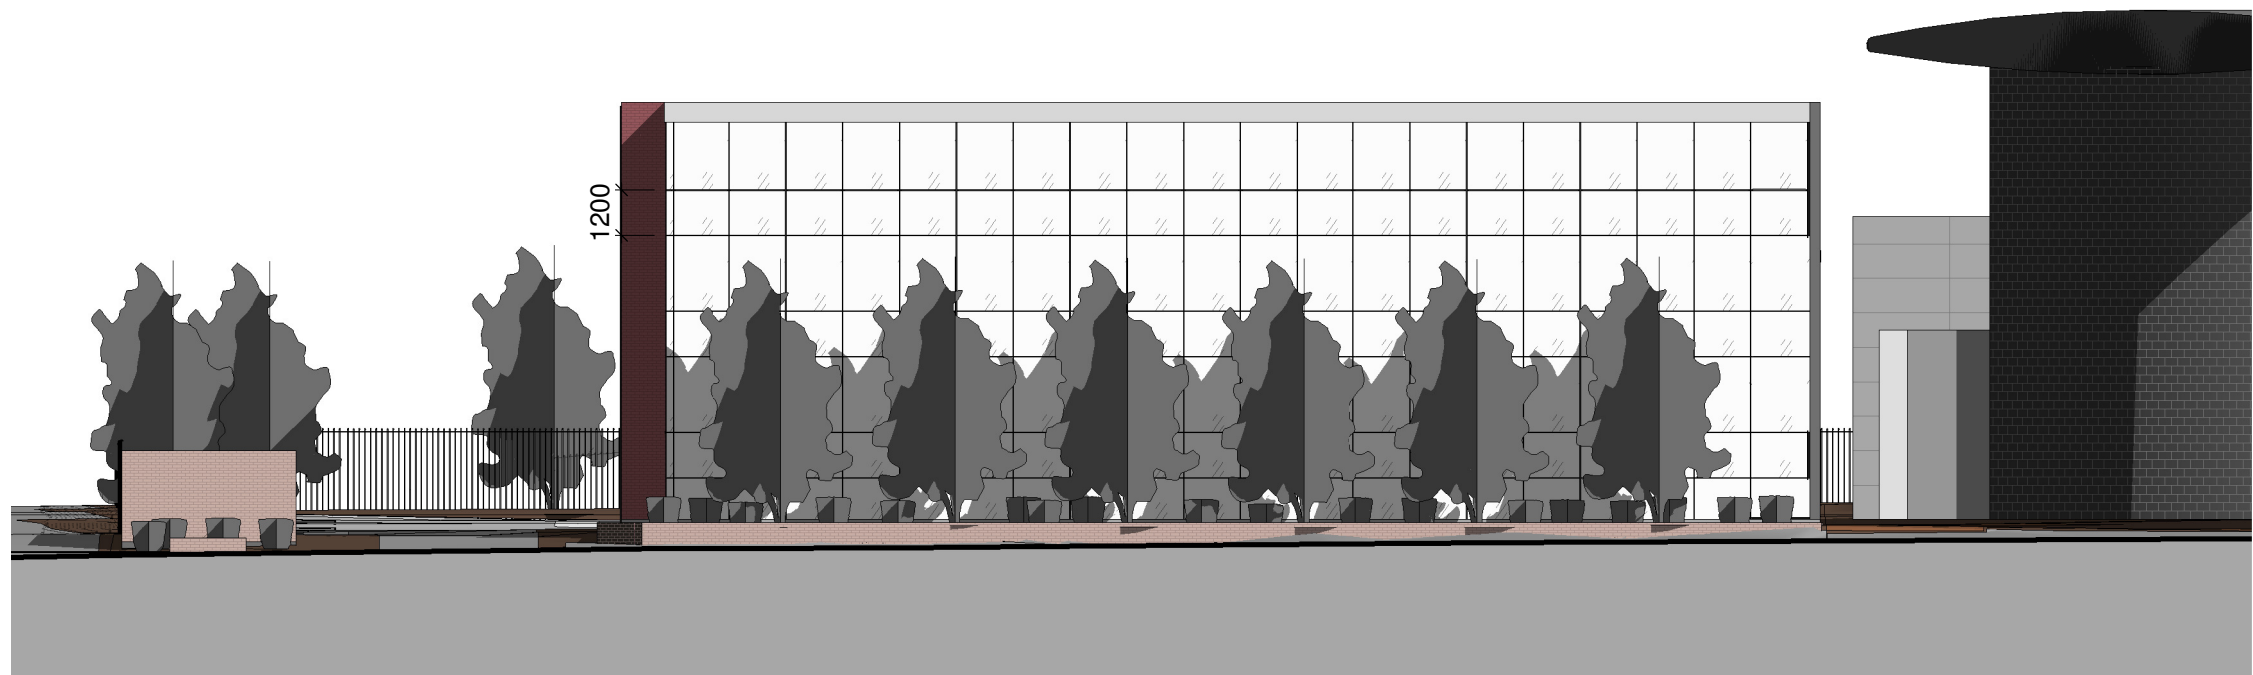

3 Existing Elevation South East
1 : 200

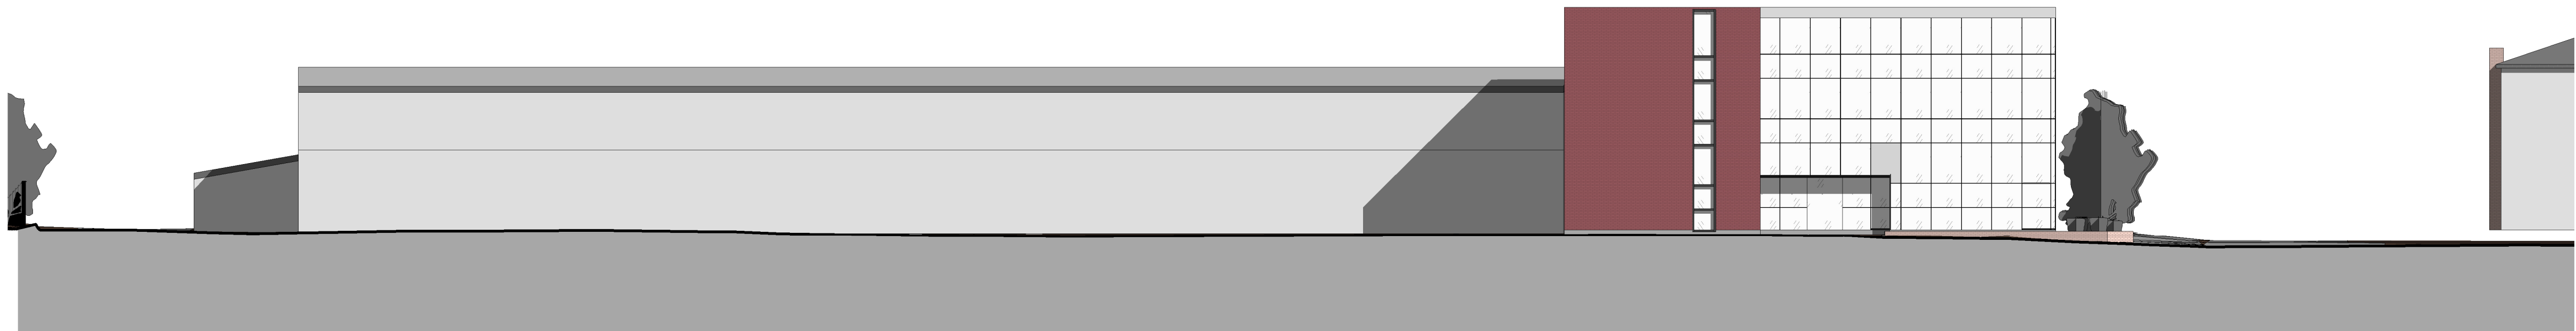

4 Existing Elevation South West
1 : 200

Notes
The Contractor is to check all dimensions and conditions on site before commencing. Do not scale from this drawing.

This drawing remains the copyright of FAIRHURSTS DESIGN GROUP.

Scale Bars		TO BE USED ONLY AS GUIDANCE			
1:100	mm	0	1000	0	5000
1:200	mm	0	5000	0	5000
1:500	M	0	5	0	25
1:1250	M	0	10	0	70

KEYPLAN

P01	Issued for Planning	AMA	29/01/21
Rev	Description	By	Date

Project Status	Drawing Status
PLANNING	

This information, whether drawn or as a data file, is copyright and issued strictly for use on the project for which it is provided

Client / Project
T-SQUARED

WIC HOUSE DEVELOPMENT

Drawing
Existing Site Elevations

Jan 21	Scale	1 : 200		@ A1
PS	Drawn By	AMA	Checked	MCA

Manchester:
55 King Street
Manchester M2 4LQ
+44 (0)161 831 7300
Southampton:
Menor Park
Minstead
Southampton SO43 7FY
+44 (0)23 8081 7900
Cambridge:
CB1 Business Centre
20 Station Road
Cambridge CB1 2JD
+44 (0)1223 863 868
www.fairhursts.com

FDG
fairhursts design group

7682-08115	Status	Rev	P01
7682-FDG-XX-XX-DR-A-08115-P01			