


1 Proposed Site Section 1  
1 : 200

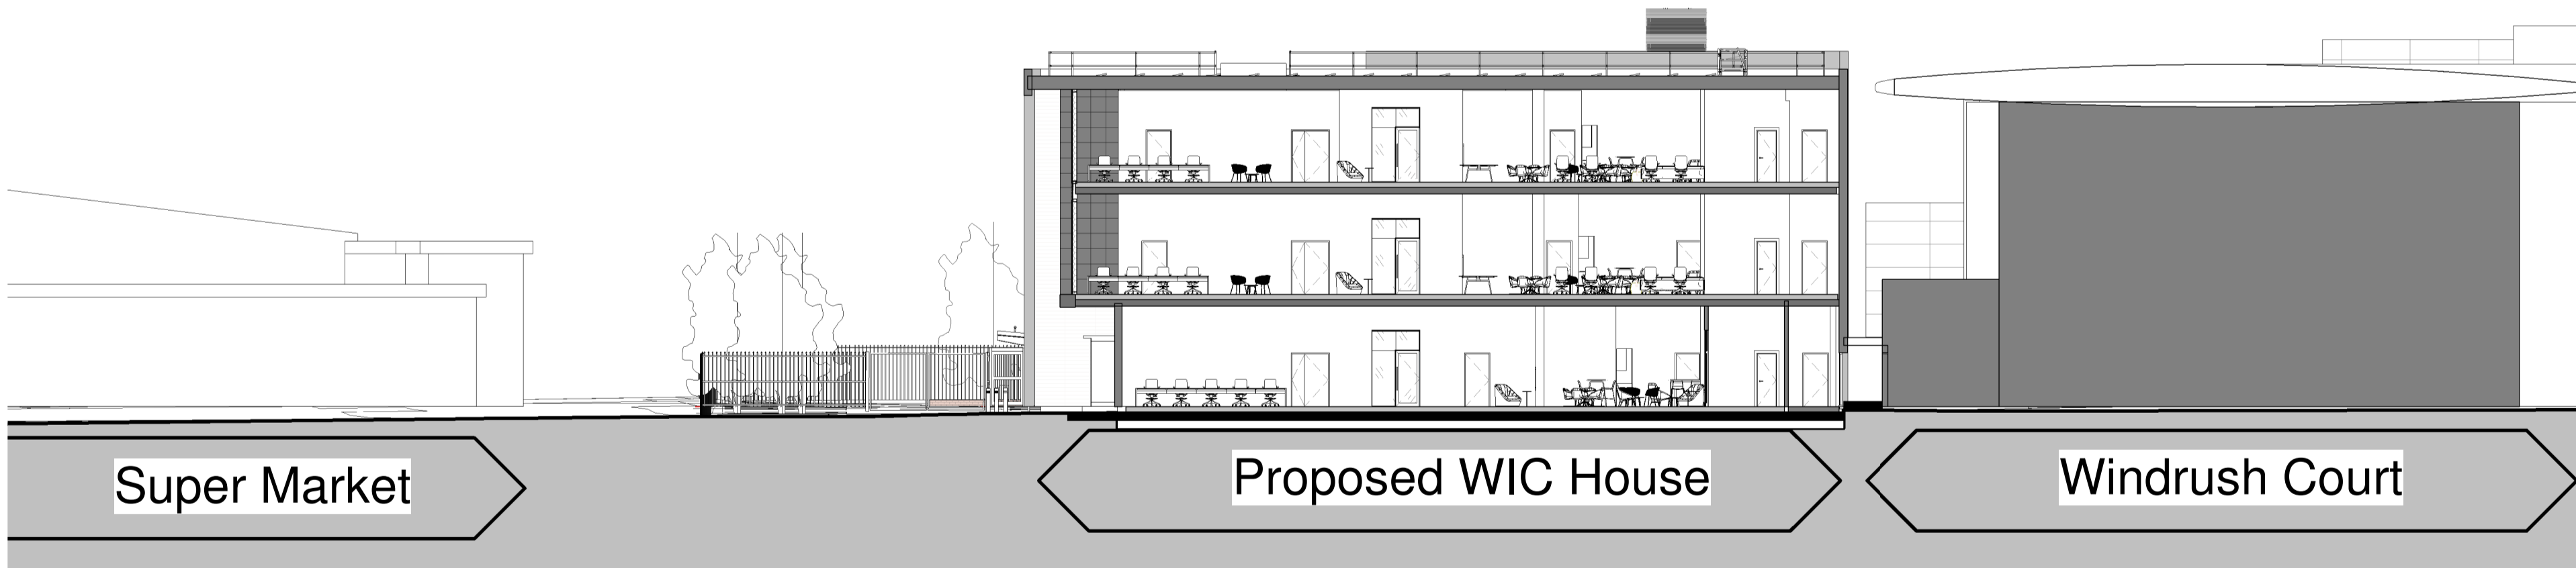

2 Proposed Site Section 2  
1 : 200

Notes

The Contractor is to check all dimensions and conditions on site before commencing. Do not scale from this drawing.

This drawing remains the copyright of FAIRHURSTS DESIGN GROUP.

Scale Bars

TO BE USED ONLY AS GUIDANCE

1:100

mm

0

1000

2000

3000

4000

5000

1:200

mm

0

1000

2000

3000

4000

5000

1:500

M

0

5

10

15

20

25

1:1250

M

0

10

20

30

40

50

60

70

KEYPLAN

Rev

Description

By

Date

Project Status

Drawing Status

PLANNING

This information, whether drawn or as a data file, is copyright and issued strictly for use on the project for which it is provided

Client / Project

T-SQUARED

WIC HOUSE DEVELOPMENT

Drawing

Proposed Site Sections

Date

Jan 21

Scale

1 : 200

@ A1

ID Code

PS

Drawn By

AMA

Checked

MCA

Manchester:

55 King Street

Manchester M2 4LQ

+44 (0)161 831 7300

Southampton:

Minor Park

Minstead

Southampton SO43 7FY

+44 (0)23 8081 7900

Cambridge:

CB1 Business Centre

20 Station Road

Cambridge CB1 2JD

+44 (0)1223 863 868

www.fairhursts.com

7682-08116

Status

Rev

7682-FDG-XX-XX-DR-A-08116

7682-FDG-XX-XX-MS-A-0001

29/01/2021 15:13:45