


1 Existing Site Section 1

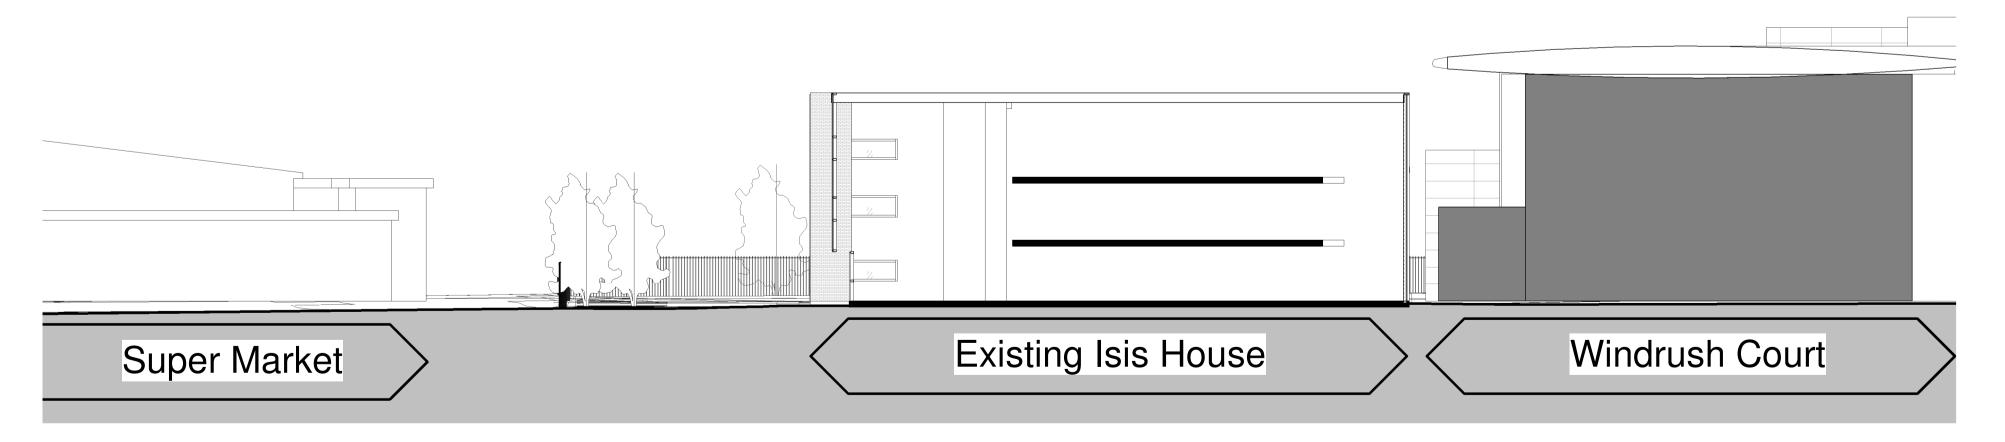

2 Existing Site Section 2
1:200

Project Status PLANNING This information, whether drawn or as a data file, is copyright and issued strictly for use on the project for which it is provided T-SQUARED **WIC HOUSE** DEVELOPMENT Existing Site Section 07/01/21 gg 1:200 @ A1 MCA Manchester: 55 King Street Manchester M2 4LQ +44 (0)161 831 7300 Cambridge: CB1 Business Centre 20 Station Road Cambridge CB1 2JD +44 (0)1223 803 868 fairhursts design group www.fairhursts.com [№] P01 7682-08107 7682-FDG-XX-XX-DR-A-08107-P01