



1 Proposed Elevation North East
1 : 200

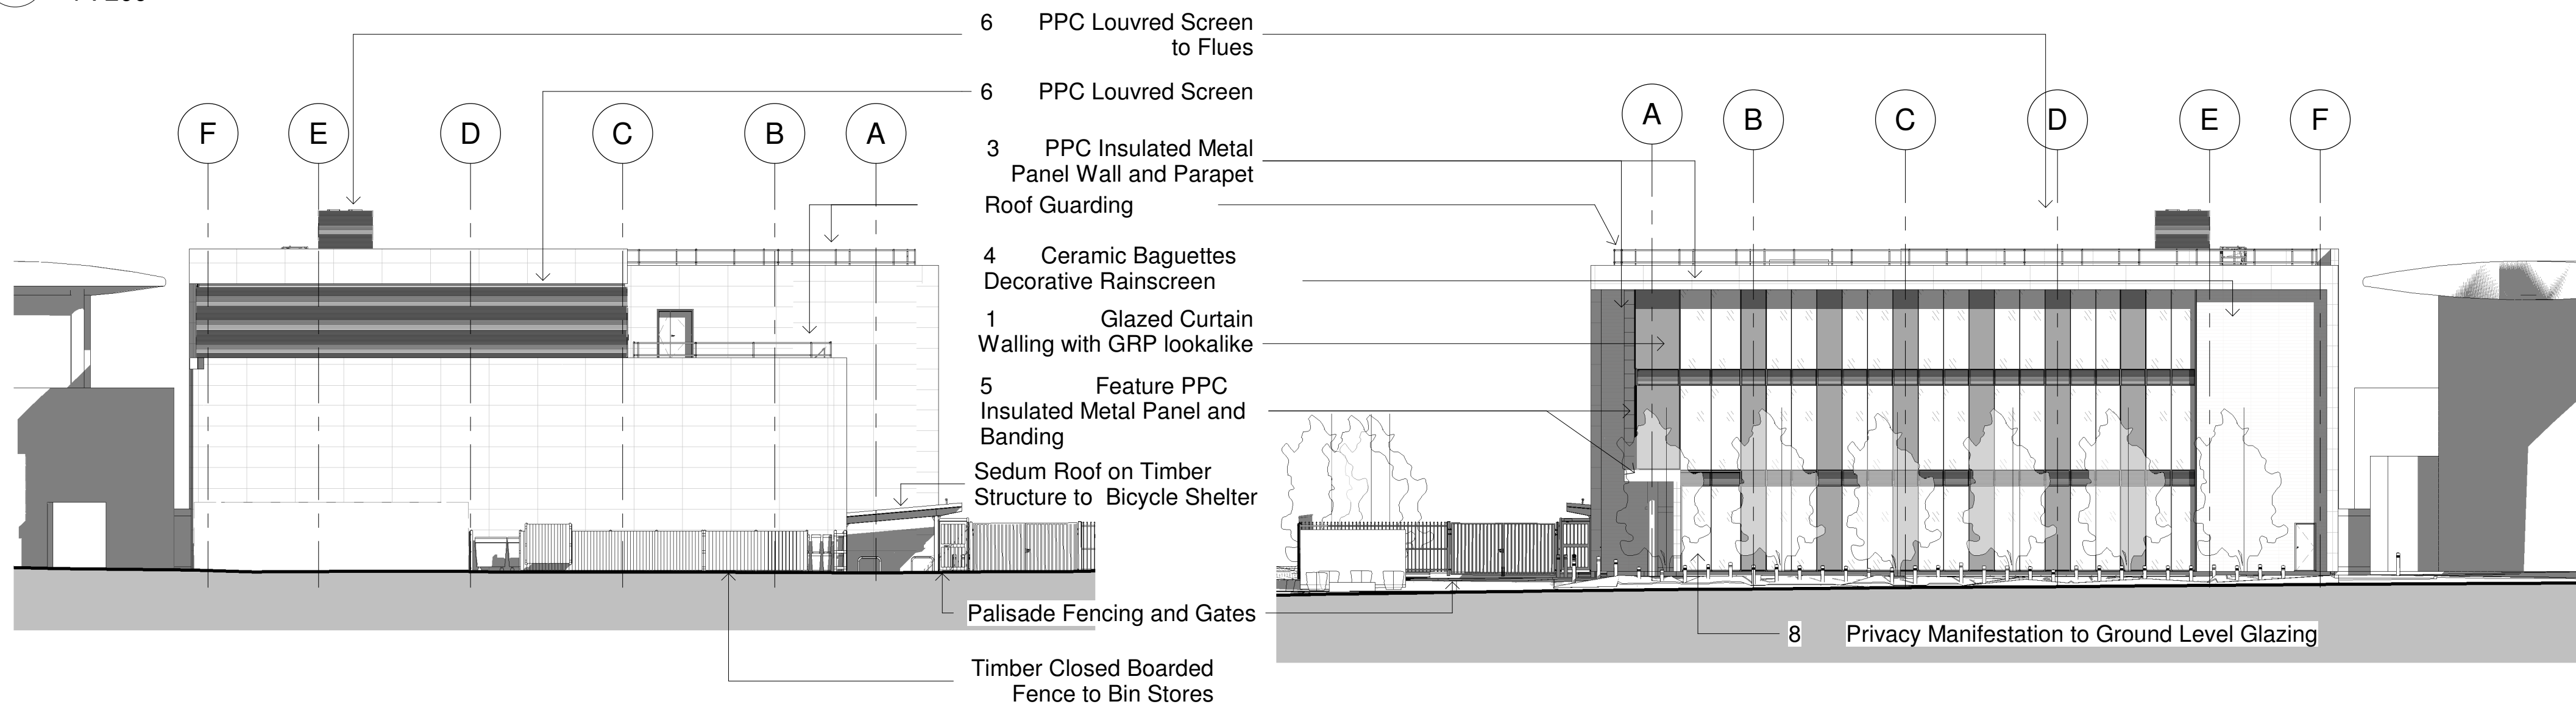


2 Proposed Elevation North West
1 : 200

3 Proposed Elevation South East
1 : 200

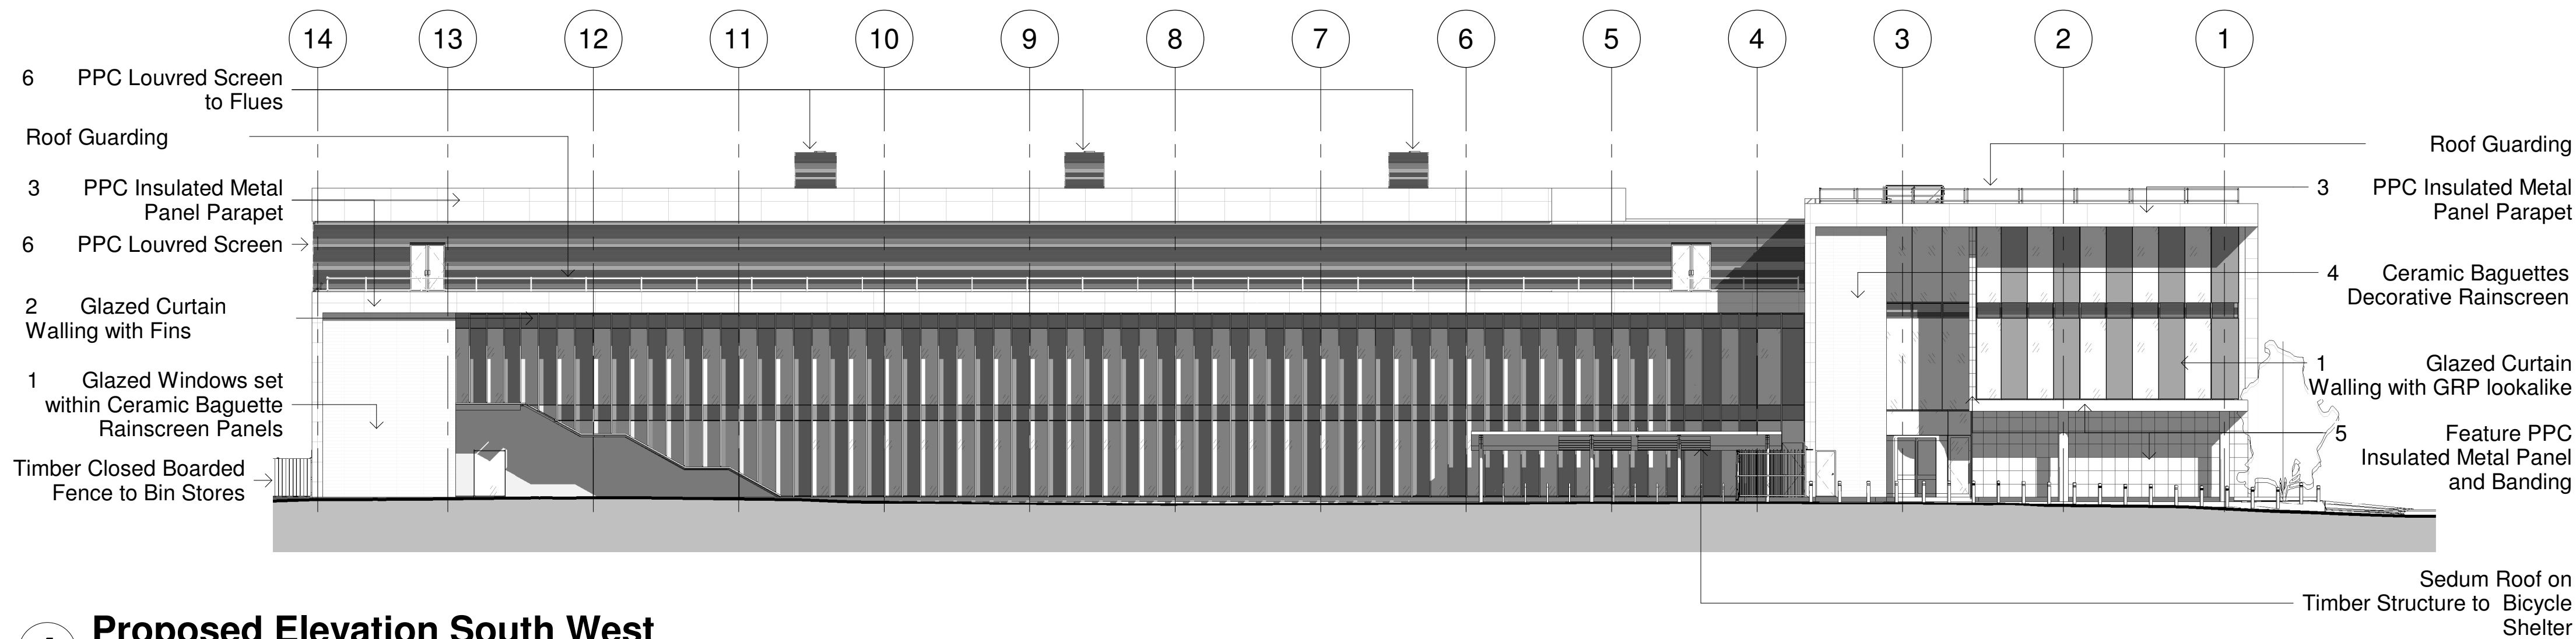

4 Proposed Elevation South West
1 : 200


Materials Key:

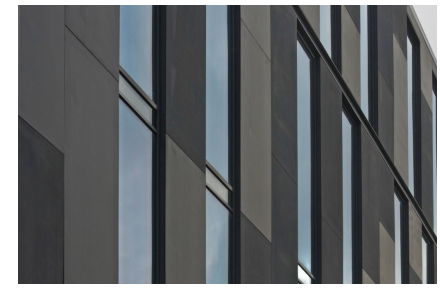

1 Glazed Curtain Walling with GRC panels



2 Glazed Curtain Walling with Fins

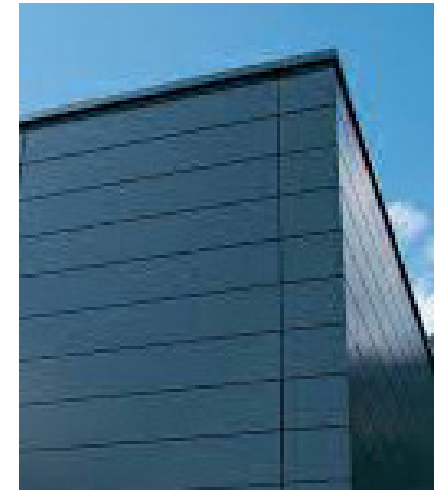

3 PPC Insulated Metal Panel




4 Ceramic Baguettes Decorative Rainscreen on Concrete Wall




5 Feature PPC Insulated Metal Banding



6 PPC Louvred Screen

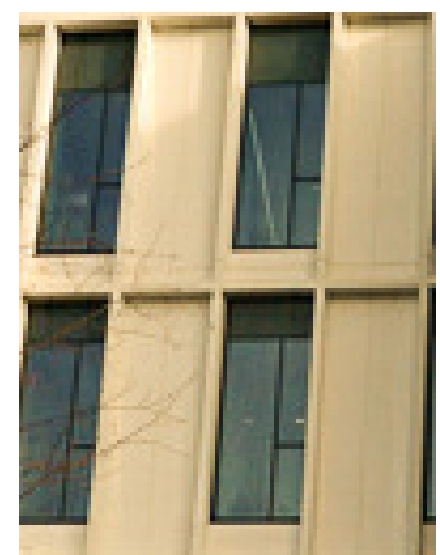

7 Precast Concrete Panel

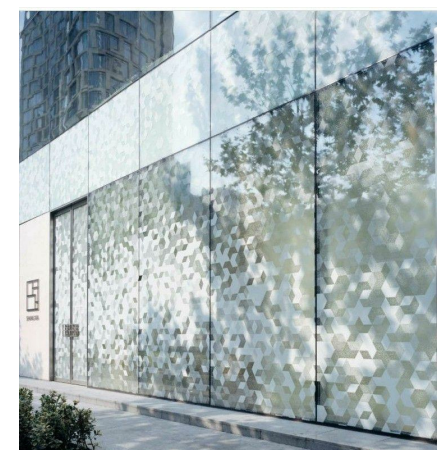

8 Privacy Manifestation to Ground Floor Glazing

Notes
The Contractor is to check all dimensions and conditions on site before commencing. Do not scale from this drawing.

This drawing remains the copyright of FAIRHURSTS DESIGN GROUP.

Scale Bars		TO BE USED ONLY AS GUIDANCE			
1:100	mm	0	1000	2000	3000
1:200	mm	0	1000	2000	3000
1:500	M	0	5	15	25
1:1250	M	0	10	30	70

P02	Issued for Planning	AMA	29/01/21
P01	Minor amendments to WIP plans	PS	07/01/21

Project Status	Description	By	Date
----------------	-------------	----	------

PLANNING

This information, whether drawn or as a data file, is copyright and issued strictly for use on the project for which it is provided

Client / Project
T-SQUARED

WIC HOUSE DEVELOPMENT

Drawing
Proposed Elevations

Date	11/19/20	Scale	1 : 200		@ A1
By	PS	Drawn By	PS	Checked	MCA

Manchester:
55 King Street
+44 (0)161 831 7300
Southampton:
Minor Park
Minstead
Southampton SO43 7FY
+44 (0)23 8081 7900
Cambridge:
CB1 Business Centre
20 Station Road
Cambridge CB1 2JD
+44 (0)1223 863 868
www.fairhursts.com

FDG
fairhursts design group

7682-08105	Status	Rev	P02
7682-FDG-XX-XX-DR-A-08105-P02			