



97.2

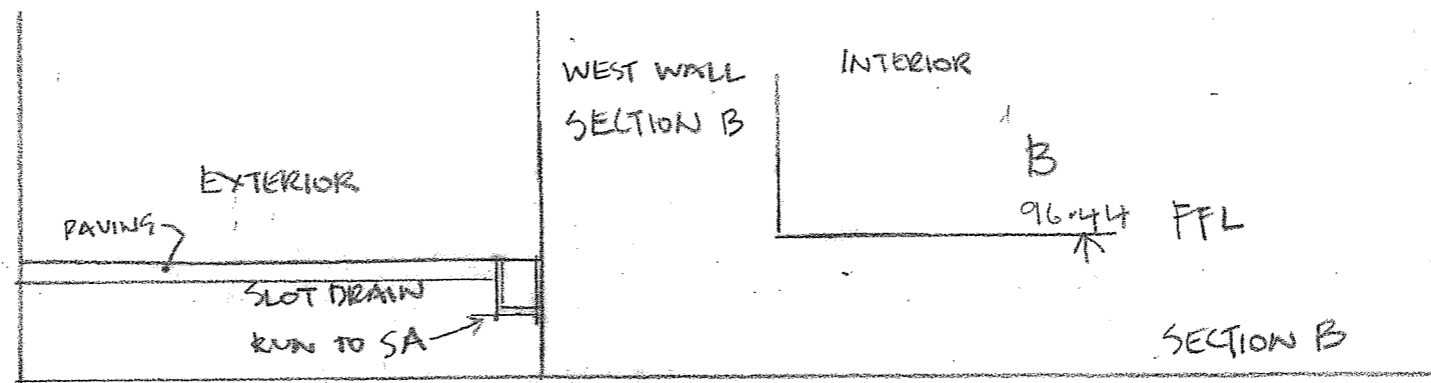



96.10

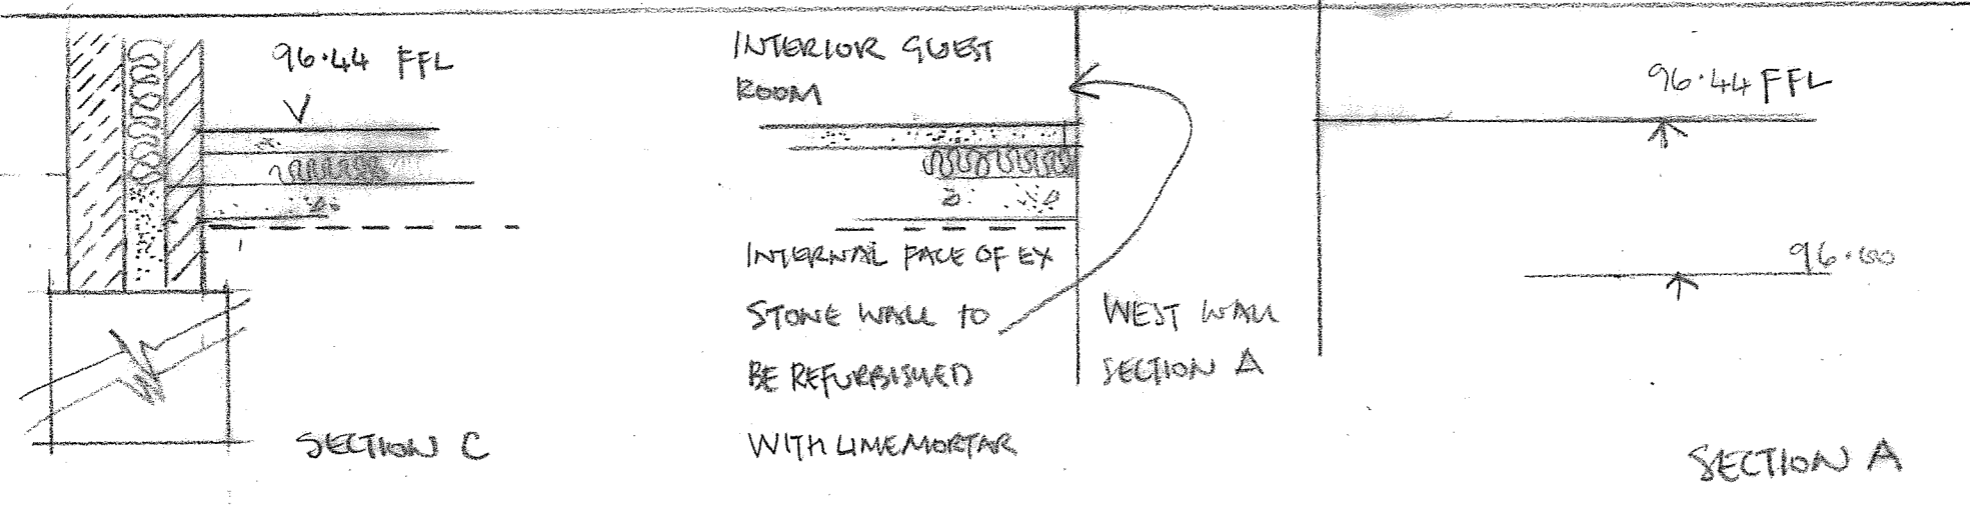

97.250

97.00

96.00

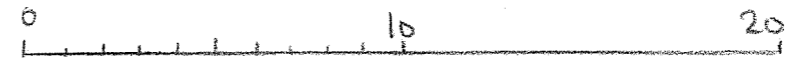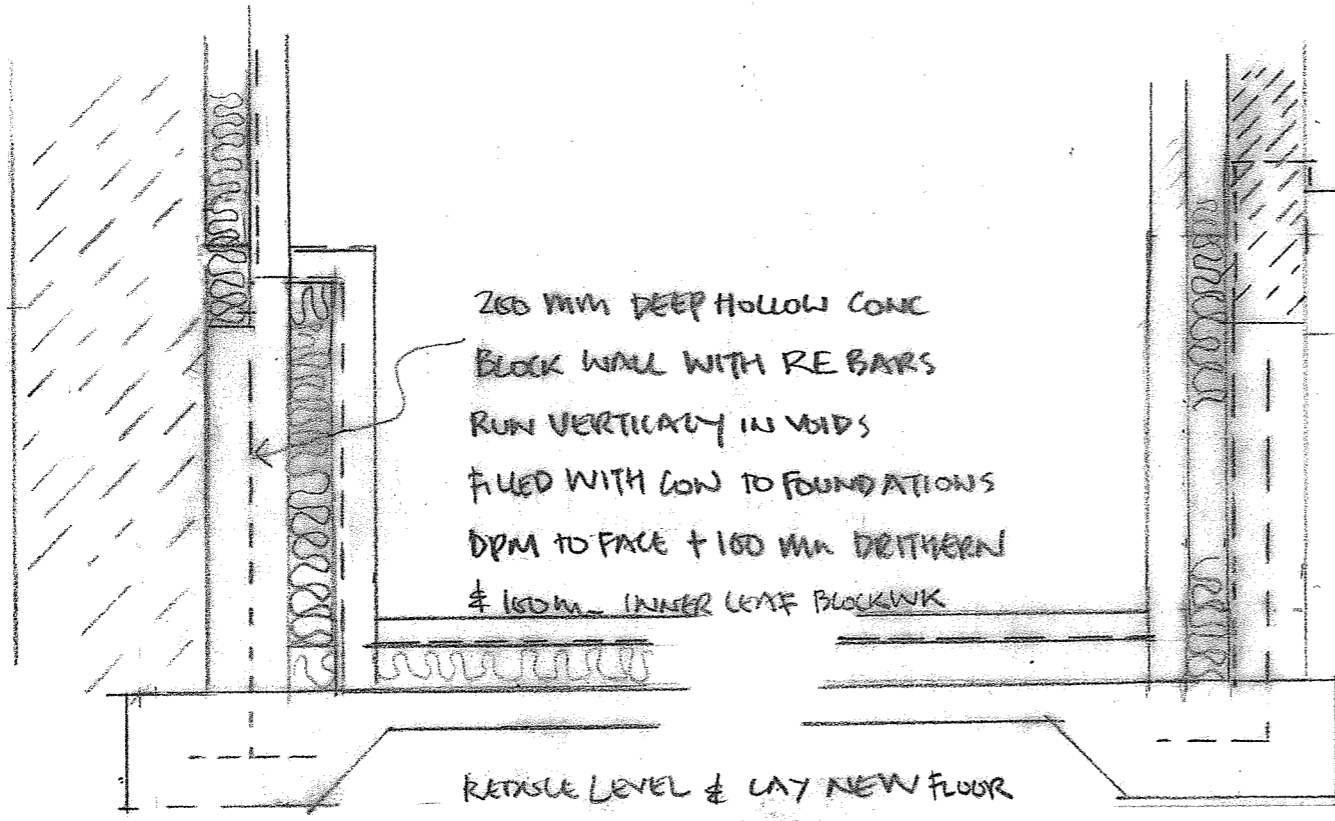

FOR SECTION LOCATIONS SEE DWG 1053 SO B D

SECTION E

96.44 FFL

96.00

SECTION D

PCA

ARCHITECTS & DESIGNERS

9 High Street, Eynsham, Oxford OX29 4HA
Telephone: 01865 882646 Fax: 01865 883219
email: PCA@PCA-Architects.com

PROJECT TITLE PUMPKIN COTTAGE, 6 SLANDREWS LANE, HEADINGTON, OXFORD	
DRAWING TITLE OFFICE / GUEST ROOM WALL DETAILS	
CLIENT MR & MRS MOUSSA	
drawn PCA	scale 1:20
date 01 21	dwg no. 1053-AD 07