



GENERAL NOTES:

ALL DIMENSIONS TO BE CHECKED PRIOR TO COMMENCEMENT OF ANY WORKS, AND / OR PREPARATION OF ANY SHOP DRAWINGS. ALL DISCREPANCIES TO BE REPORTED TO THE ARCHITECT. THIS DRAWING TO BE READ IN CONJUNCTION WITH ALL OTHER ARCHITECTS DRAWINGS AND SPECIFICATIONS AND OTHER CONSULTANTS INFORMATION. ALL STRUCTURAL ELEMENTS TO BE CROSS CHECKED WITH ENGINEERS DOCUMENTS

NOTES:

SCHEDULE REFERENCES:

REVISION SCHEDULE:

REVISION	DATE	DESCRIPTION	ISSUED BY
P1	29/01/21	Planning Application	AA


Nex —

90-93 Cowcross St, Clerkenwell,
London EC1M 6BF

e: office@nex-architecture.com
t: +44 20 7183 0900

— Exeter College Oxford

Turl Street, Oxford, OX1 3DP

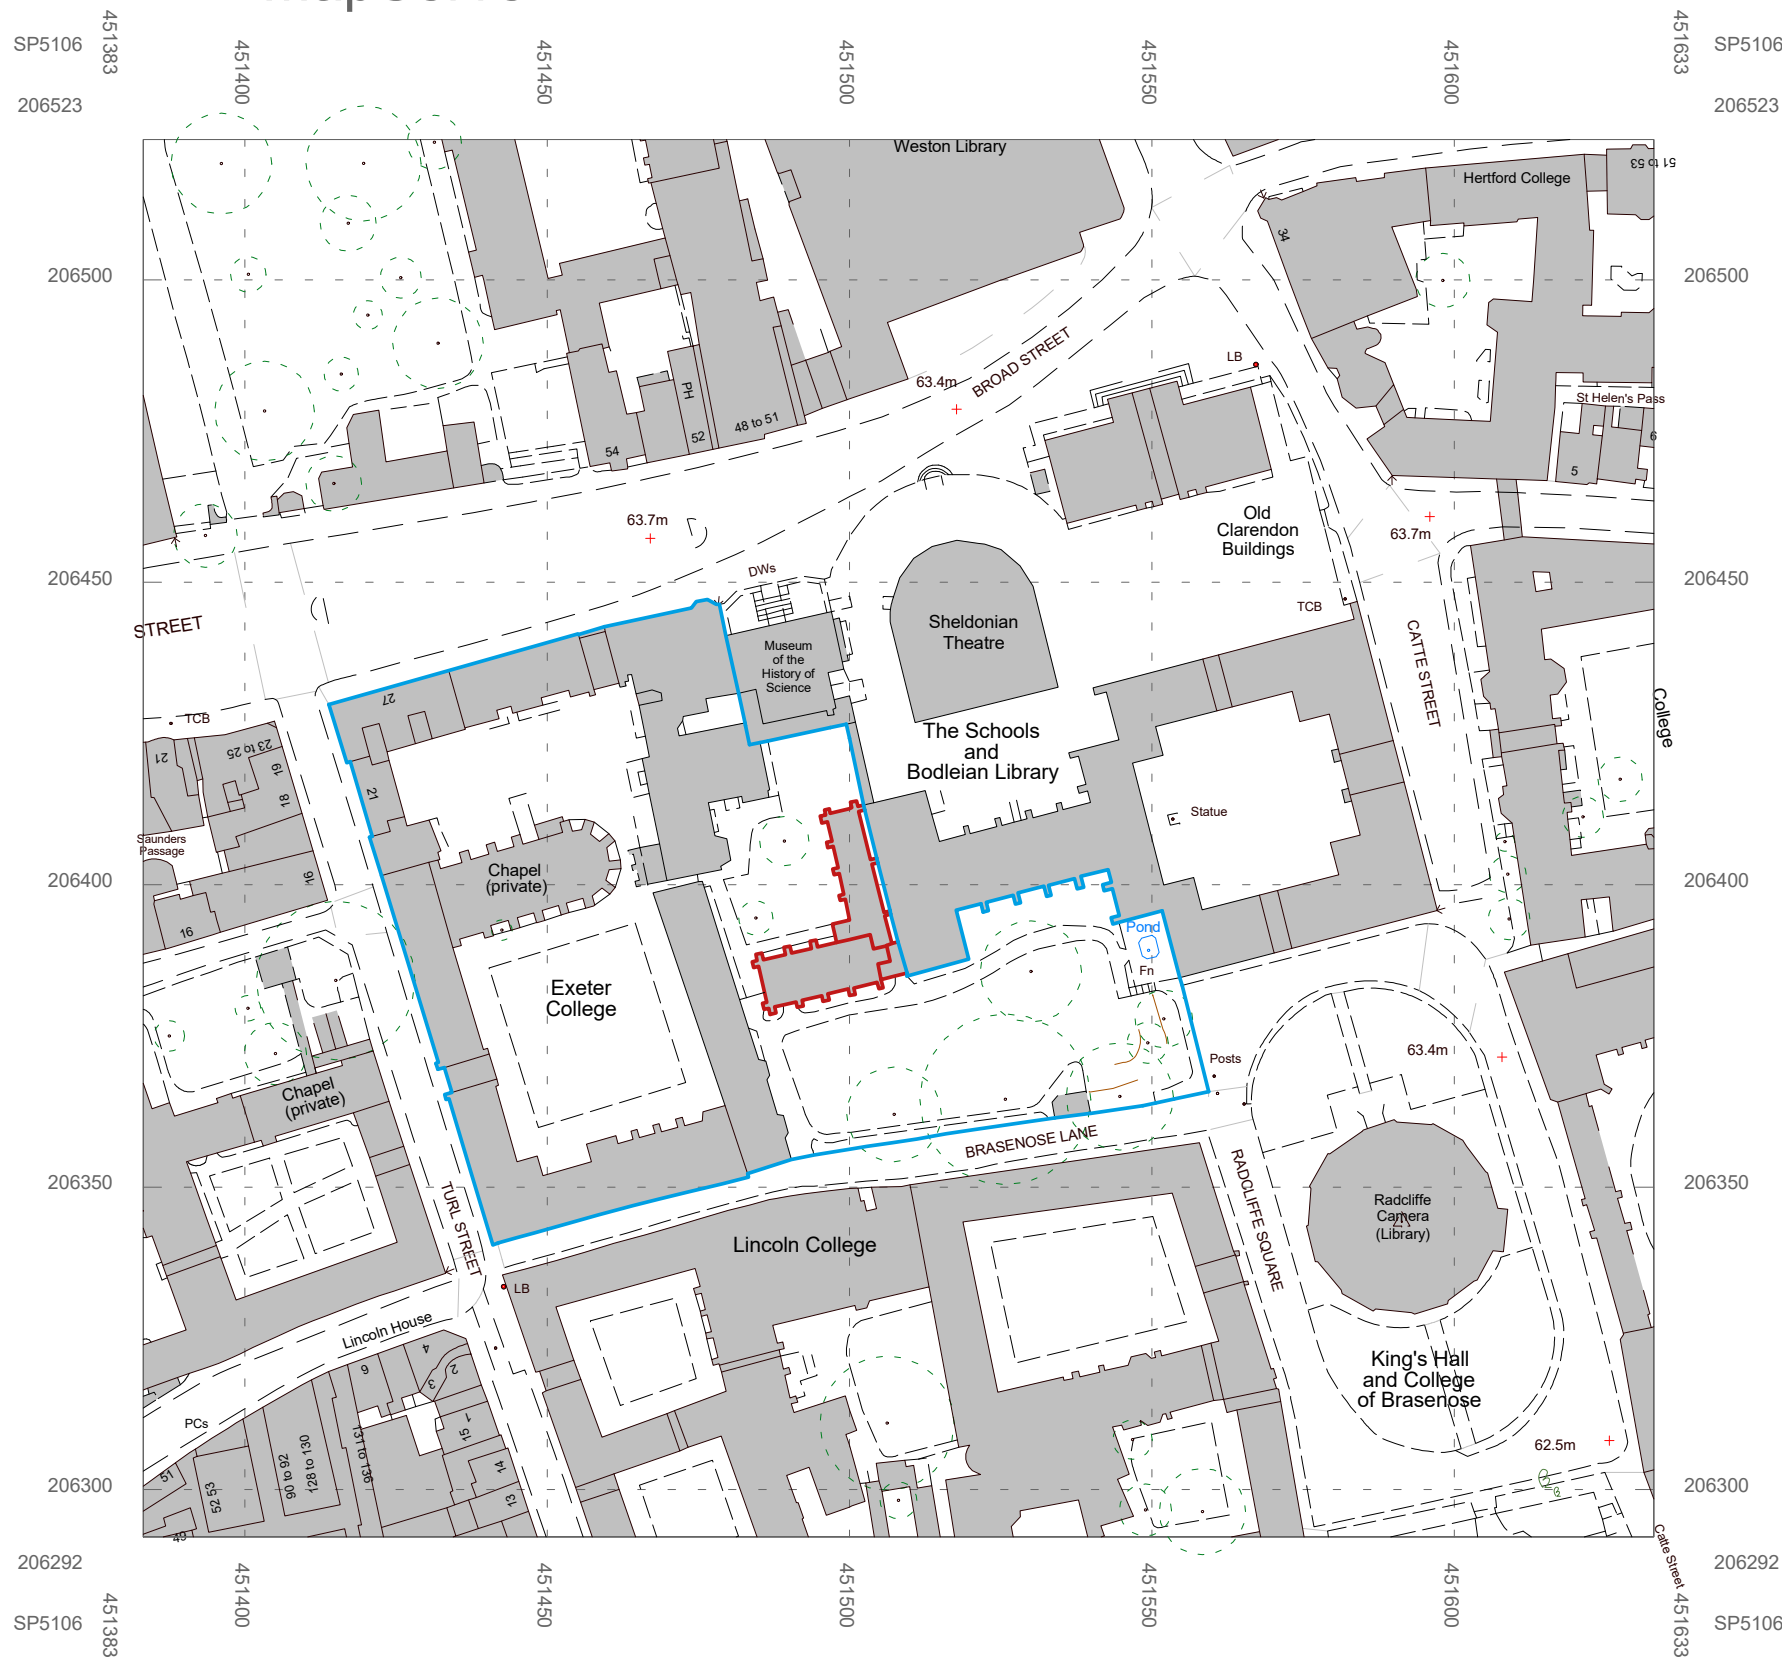

© Crown copyright 2019 Ordnance Survey 100053143
Cadastral data is subject to Crown copyright and is reproduced with permission of HM Land Registry.
NTM © Bluesky International Ltd



PROJECT:
Exeter College - The Library Renewed

DRAWING:
Location Plan

STATUS:	DATE:	DRAWN:	CHECKED:
Planning	29/01/21	AA	AD

SCALE:	DRAWING NUMBER:	REVISION:
1 : 1250 @ A3	098-Nex-	1005 P1