


GENERAL NOTES


DIMENSIONED DRAWINGS ONLY. DO NOT SCALE.
 ALL DIMENSIONS TO BE CHECKED PRIOR TO COMMENCEMENT OF ANY WORKS, AND / OR PREPARATION OF ANY SHOP DRAWINGS.
 ALL DISCREPANCIES TO BE REPORTED TO THE ARCHITECT.
 THIS DRAWING TO BE READ IN CONJUNCTION WITH ALL OTHER ARCHITECTS DRAWINGS AND SPECIFICATIONS AND OTHER CONSULTANTS INFORMATION.
 ALL STRUCTURAL ELEMENTS TO BE CROSS CHECKED WITH ENGINEERS DOCUMENTS

NOTES

Stage-3 Indicative Spec Notes	
Key Value	Indicative Specification
E10/106	Insulated Limecrete Floor System to Structural Engineer's Spec. Nominally 150 compacted fill, geotextile, 150 Glapor foamed glass insulation (to achieve U=0.2), geotextile, 150 Limecrete slab with recycled aggregate, 75 limecrete screed with UFH

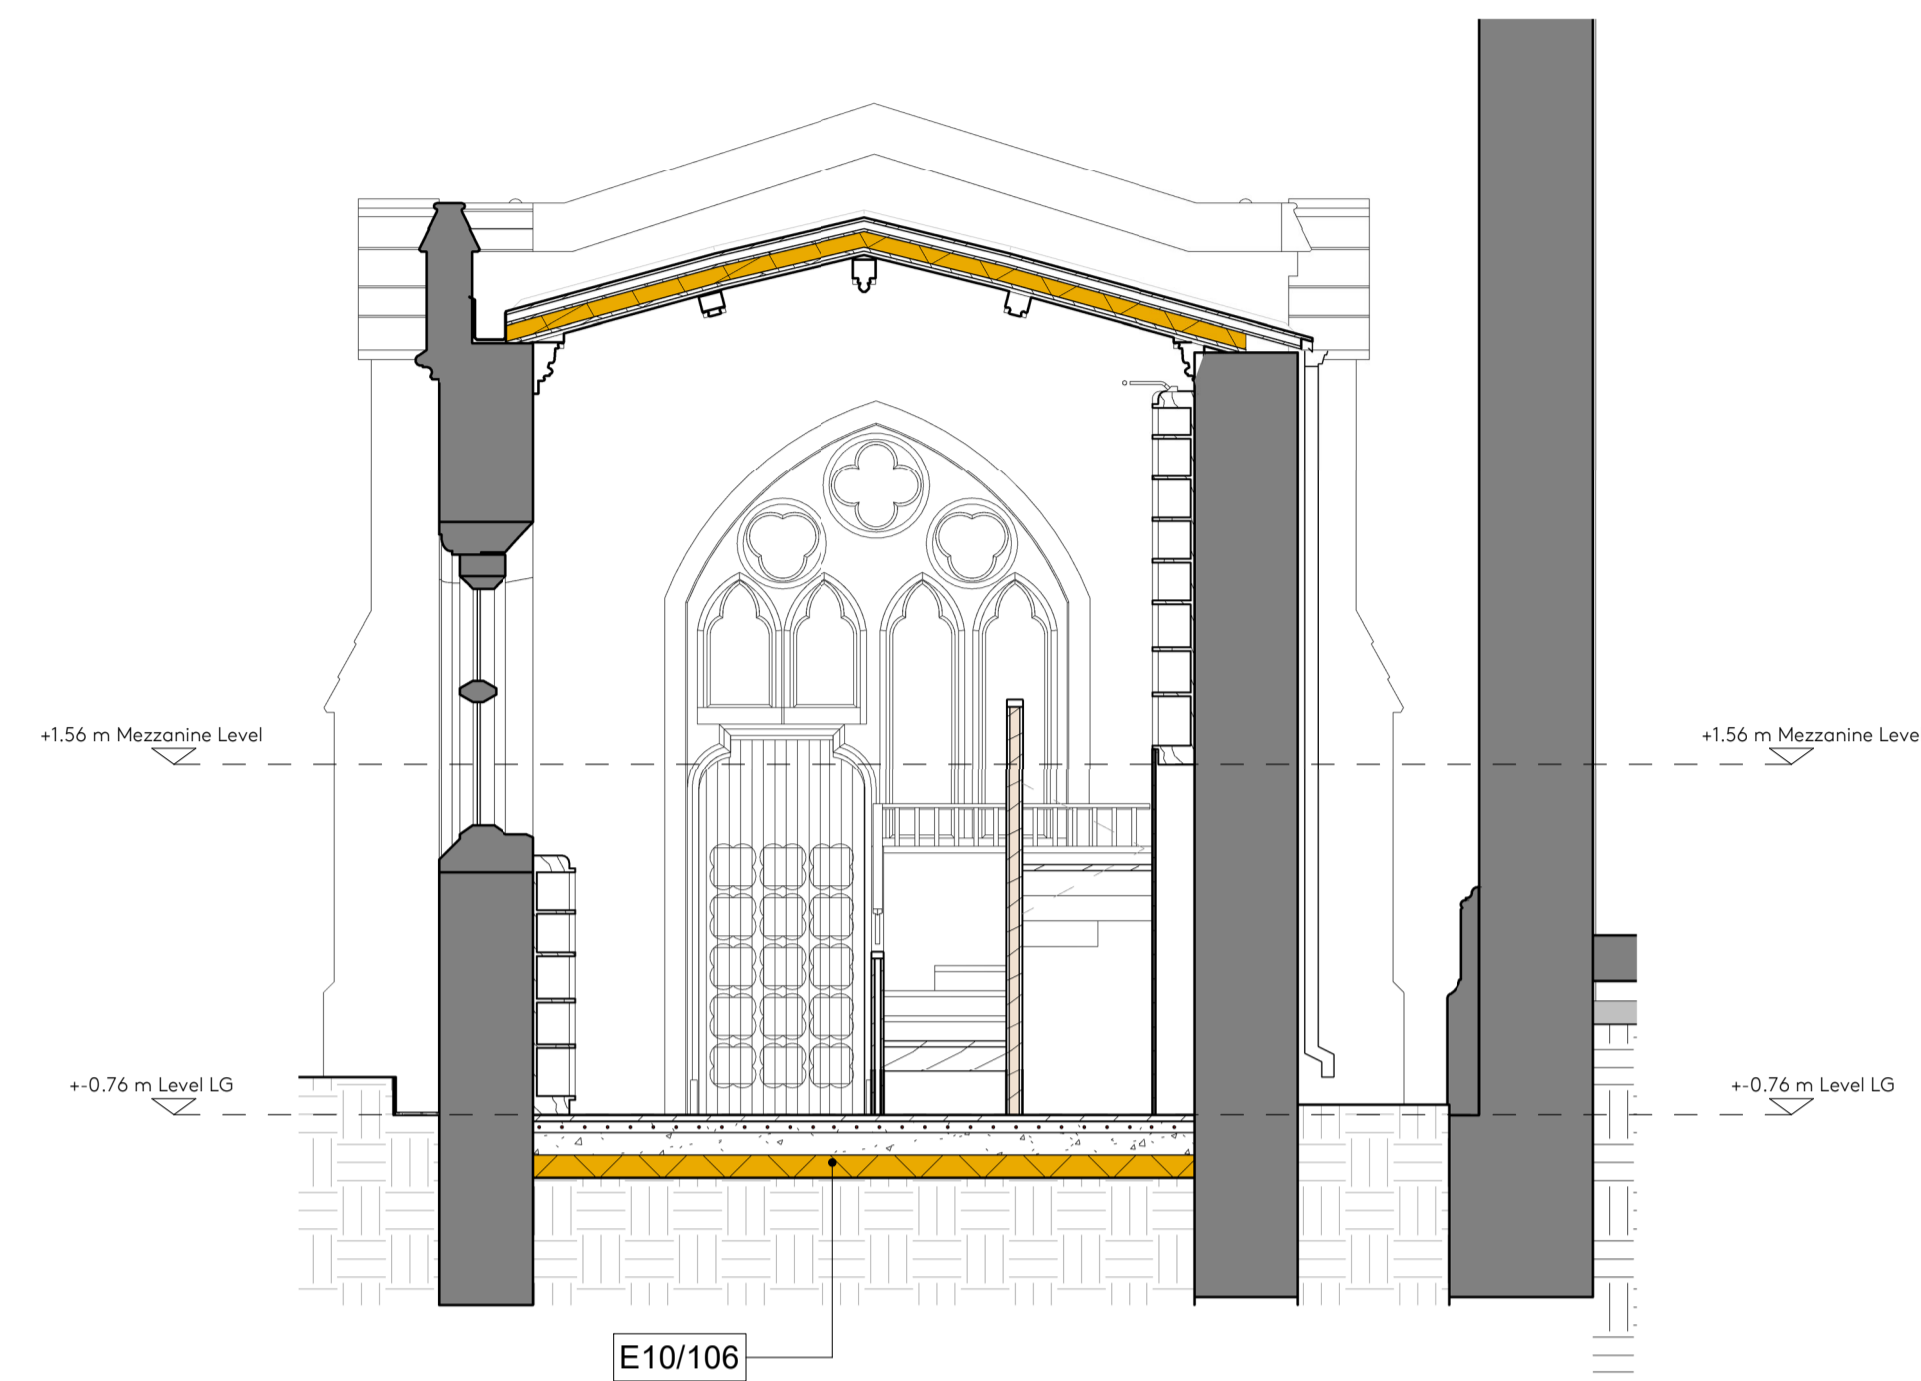

1 GA Section AA - Annex CrossSec North
1 : 50

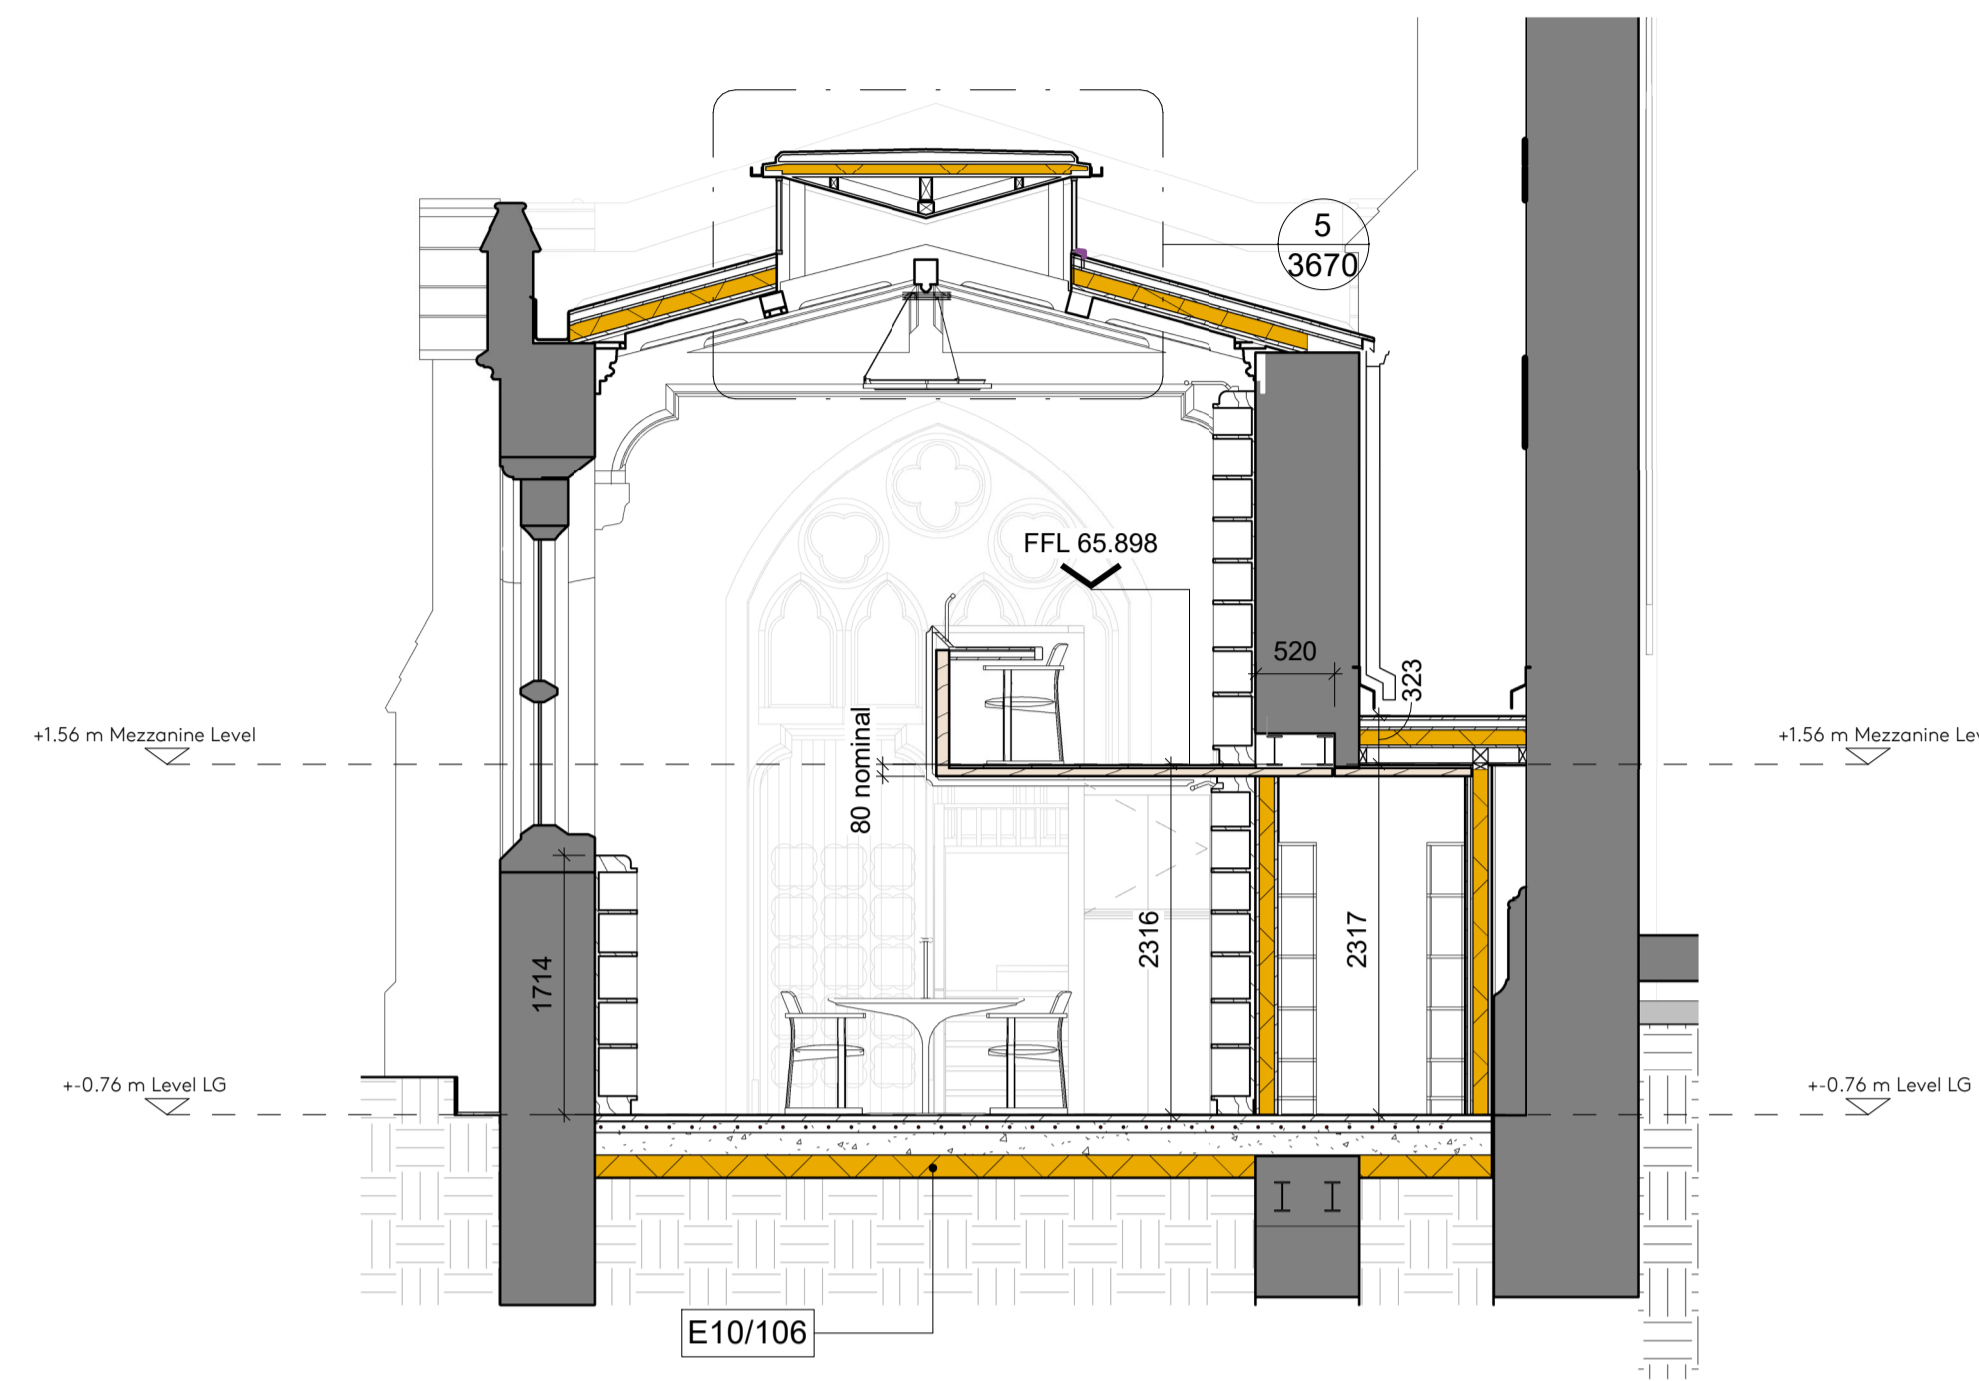

2 GA Section BB - Annex CrossSec Store
1 : 50

REVISION SCHEDULE

REVISION	DATE	DESCRIPTION	ISSUED BY
P1	29/01/21	Planning Application	AA

Nex —
 90-93 Cowcross St, Clerkenwell,
 London EC1M 6BF
 e: office@nex-architecture.com
 t: +44 20 7183 0900

— Exeter College Oxford
 Turf Street, Oxford, OX1 3DP

PROJECT:
 Exeter College - The Library Renewed
 DRAWING:
 GA Sections AA / BB

STATUS: Planning	DATE: 29/01/21	DRAWN: AA	CHECKED: JF
SCALE: 1 : 50 @ A1	DRAWING NO: 098-Nex- PP-	REVISION: 2501	P1

