


NOTES:



All dimensions and profiles indicative only. To be verified on site.

Drawing is to be read in conjunction with Door Schedule.


1 to Main Library  
1700 1:10

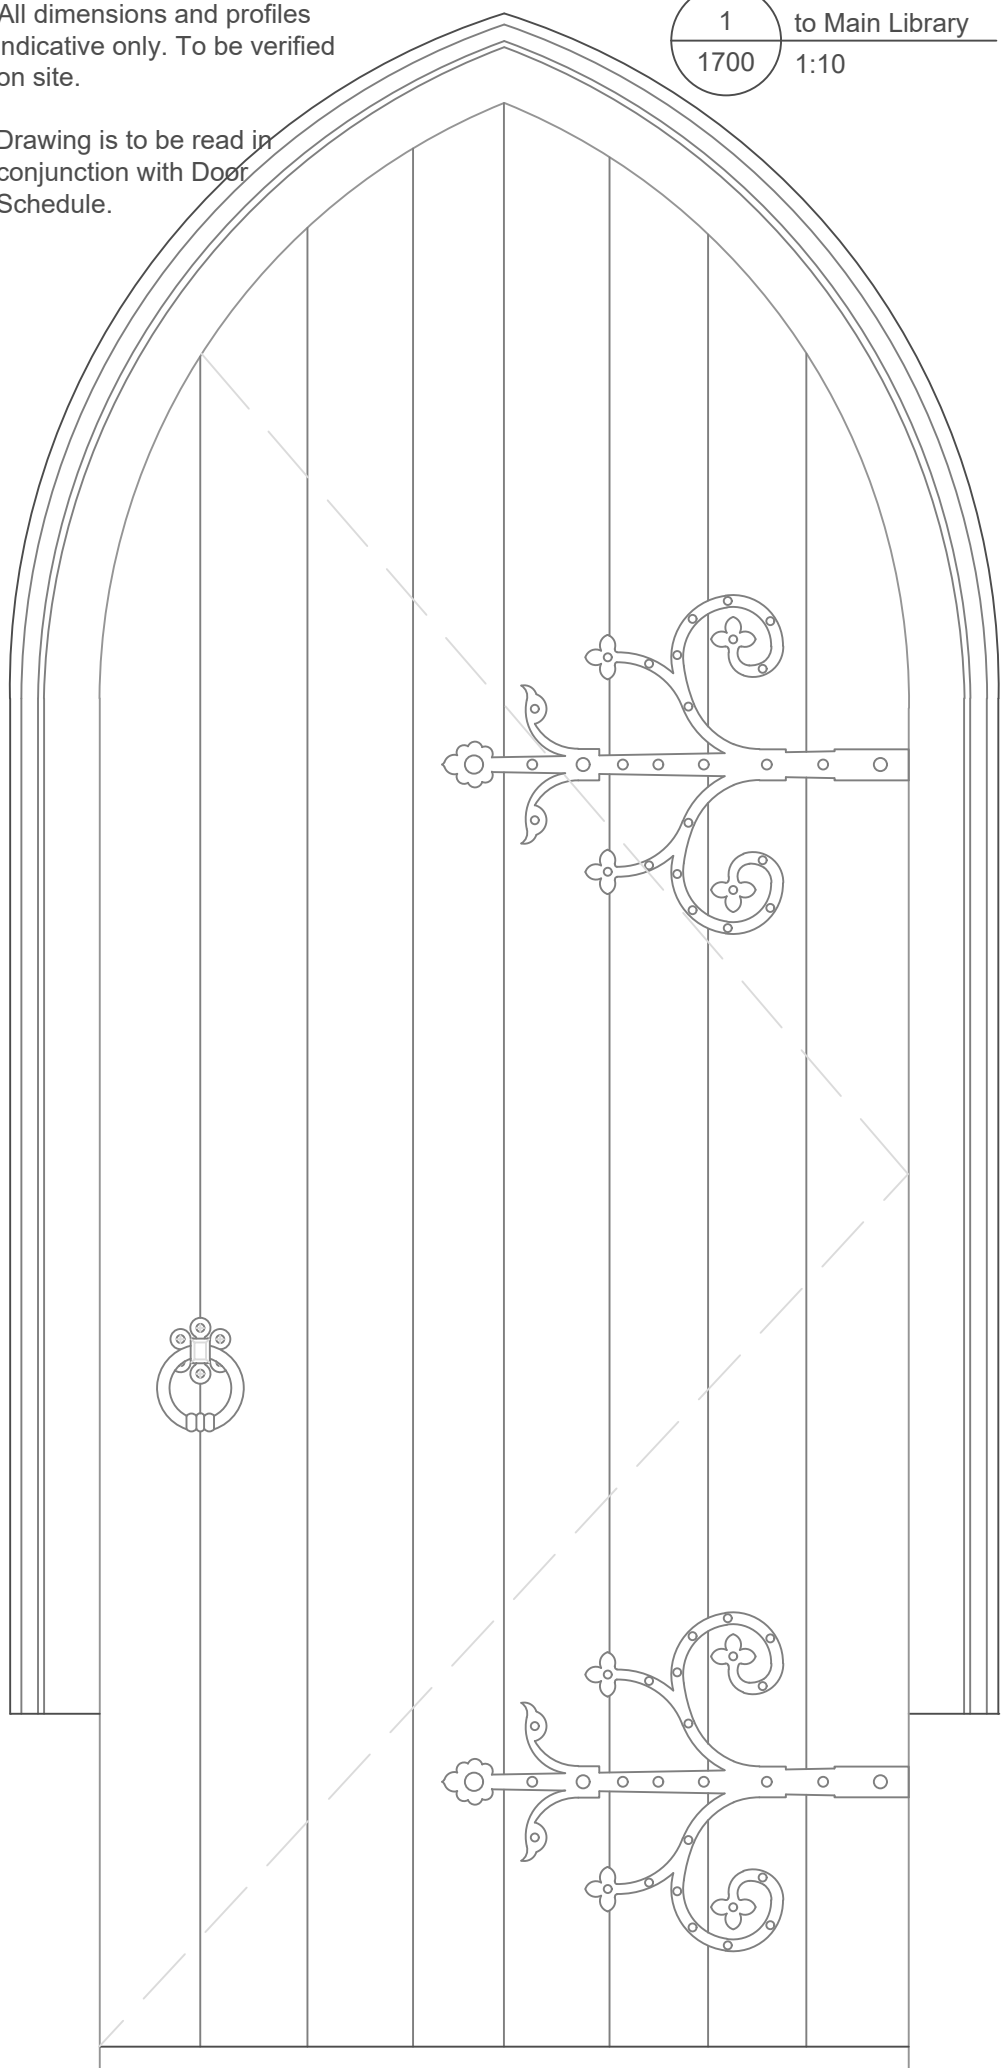


2 to Link Block  
1700 1:10

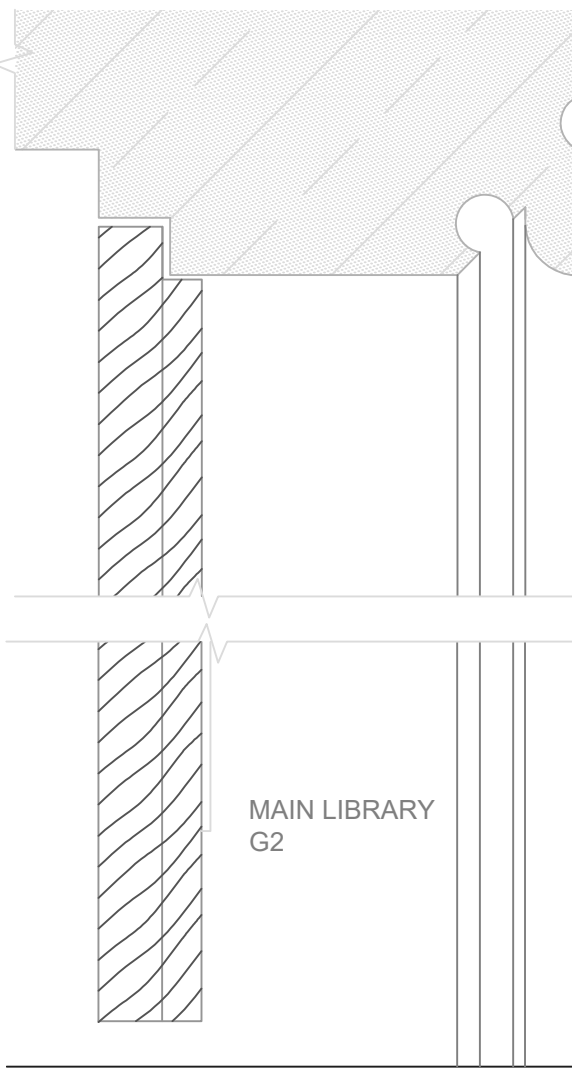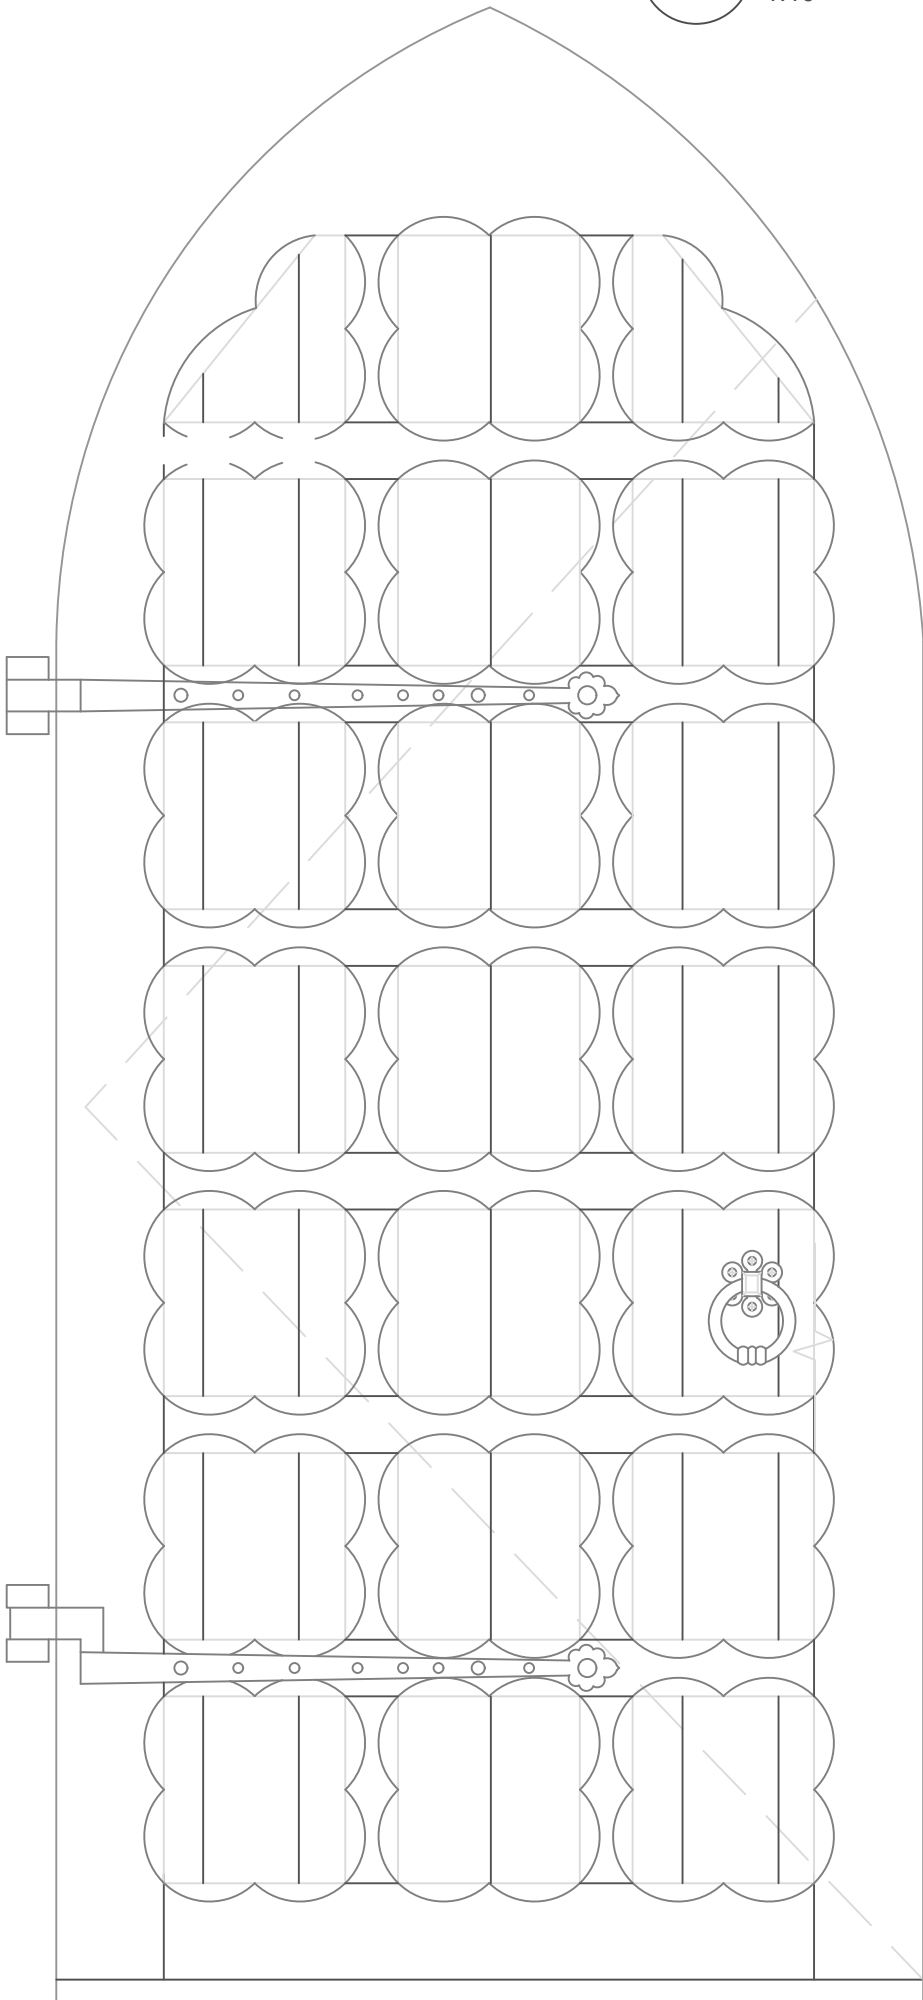

3 Vertical Section  
1700 1:10

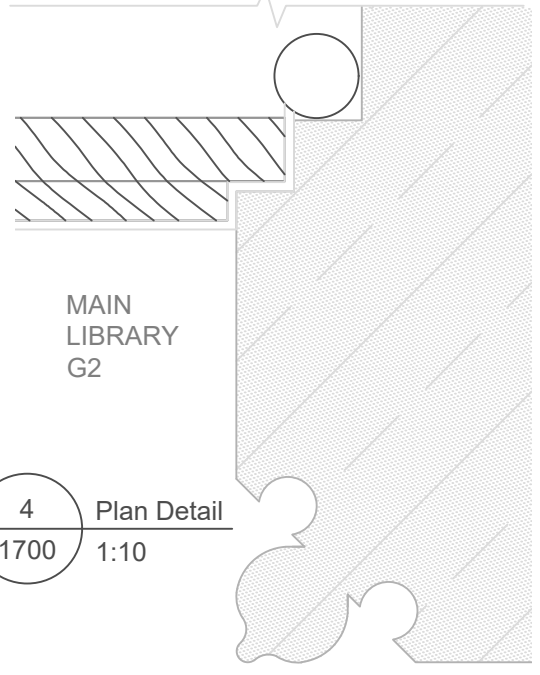

4 Plan Detail  
1700 1:10

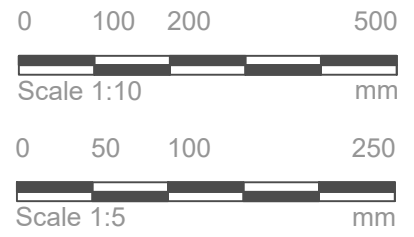

- Notes
- Any dwg format drawing is to be read in conjunction with and at the scale of the accompanying pdf.
  - Where colours other than black or grey are used, the drawing must be plotted in colour.
  - For status 'C' (Construction) drawings all dimensions are to be checked on site by the contractor, scaling is for Local Authority purposes only.
  - Unless otherwise indicated, all dimensions are in millimeters.
  - All information on this drawing is to be read in conjunction with the relevant Donald Insall Associates specification and trade contractors' drawings and information by specialists.
  - In the event of any discrepancy, please contact us immediately.
  - This drawing may contain survey information by others and is to be used solely for the purposes for which it was issued.
  - These are uncontrolled documents issued for information purposes only. If you have any queries regarding the drawings, please contact DIA immediately.
  - Please note DIA cannot be held responsible for any errors arising from changes made to an uncontrolled dwg file.

© 2019 DONALD INSALL ASSOCIATES LTD

Drawing Status		
F Feasibility	B Building Control	T Tender
S Sketch Design	D Design Development	C Construction
P Planning	M Measurement	R Record

Rev	Date	Dwn	Auth	Revision
0	29.01.2021	SXD	LSB	Initial Issue

0	29.01.2021	SXD	LSB	Initial Issue
---	------------	-----	-----	---------------

Exeter College Library  
Oxford

Existing Door  
Main Library DG3

Project	EXCO.01	No	1700
Scale (A3)	1:5, 1:10	Status	P
		Revision	0

**Donald Insall Associates**  
Chartered Architects and Historic Building Consultants

2 Queen's Parade, Bath BA1 2NJ  
(+44) 01225 469 898  
bath@insall-architects.co.uk