

#### GENERAL NOTES


DIMENSIONED DRAWINGS ONLY. DO NOT SCALE ALL DIMENSIONS TO BE CHECKED PRIOR TO COMMENCEMENT OF ANY WORKS, AND / OR PREPARTION OF ANY SHOP DRAWINGS. ALL DISCREPENCIES TO BE REPORTED TO THE ARCHITECT. THIS DRAWING TO BE READ IN CONJUNCTION WITH ALL OTHER ARCHITECTS DRAWINGS AND SPECIFICATIONS AND OTHER CONSULTANTS INFORMATION ALL STRUCTURAL ELEMENTS TO BE CROSS CHECKED WITH ENGINEERS DOCUMENTS

#### NOTES

Stage-3 Indicative Spec Notes				
Key Value	Indicative Specification			
F21/111	Natural stone ashlar infill panels. 75 thk ashlar stone bed on Nom 3mm lime mortar. Expressed horizontal banding with contrasting textures. Recover/resue bath stone from demolition phase.			
F21/112	Nom 120x90 Clipsham stone expressed wind-posts. Honed finish with edge chamfers. Reinforced w/ 1 No 12mm s/s rebar.			
G20/255	100mm tk Pollmeier Baubuche Laminated Beech Structural Panel			
H71/111	Rolled Lead roofing on warm roof deck with ventilted cavity to Insall spec			
H71/131	Rolled Lead cladding over ventilted cavity to Insall spec			
L10/461	Glazing Vision Walk-On Circular Rooflight on insulated upstand			
L10/481	Crittall T60 Cold formed rolled steel thermally broken windows. Top hung opening with Mingardi micro Evo 400mm stroke chain actuators.			
L20/495	Solid Timber Automated Sliding Pocket Door with Geze Powerdrive SL automation (max 200kg)			
P10/100	Non-Combustible timber frame / rainscreen-specific mineral-wool insulation slab system with black face finish installed to mfr's recommendation. Allow for breather membrane and vapour barrier.			

## 1 Arch and Lift Lobby Cutaway

### 2 Annexe East Wall (Proposed)

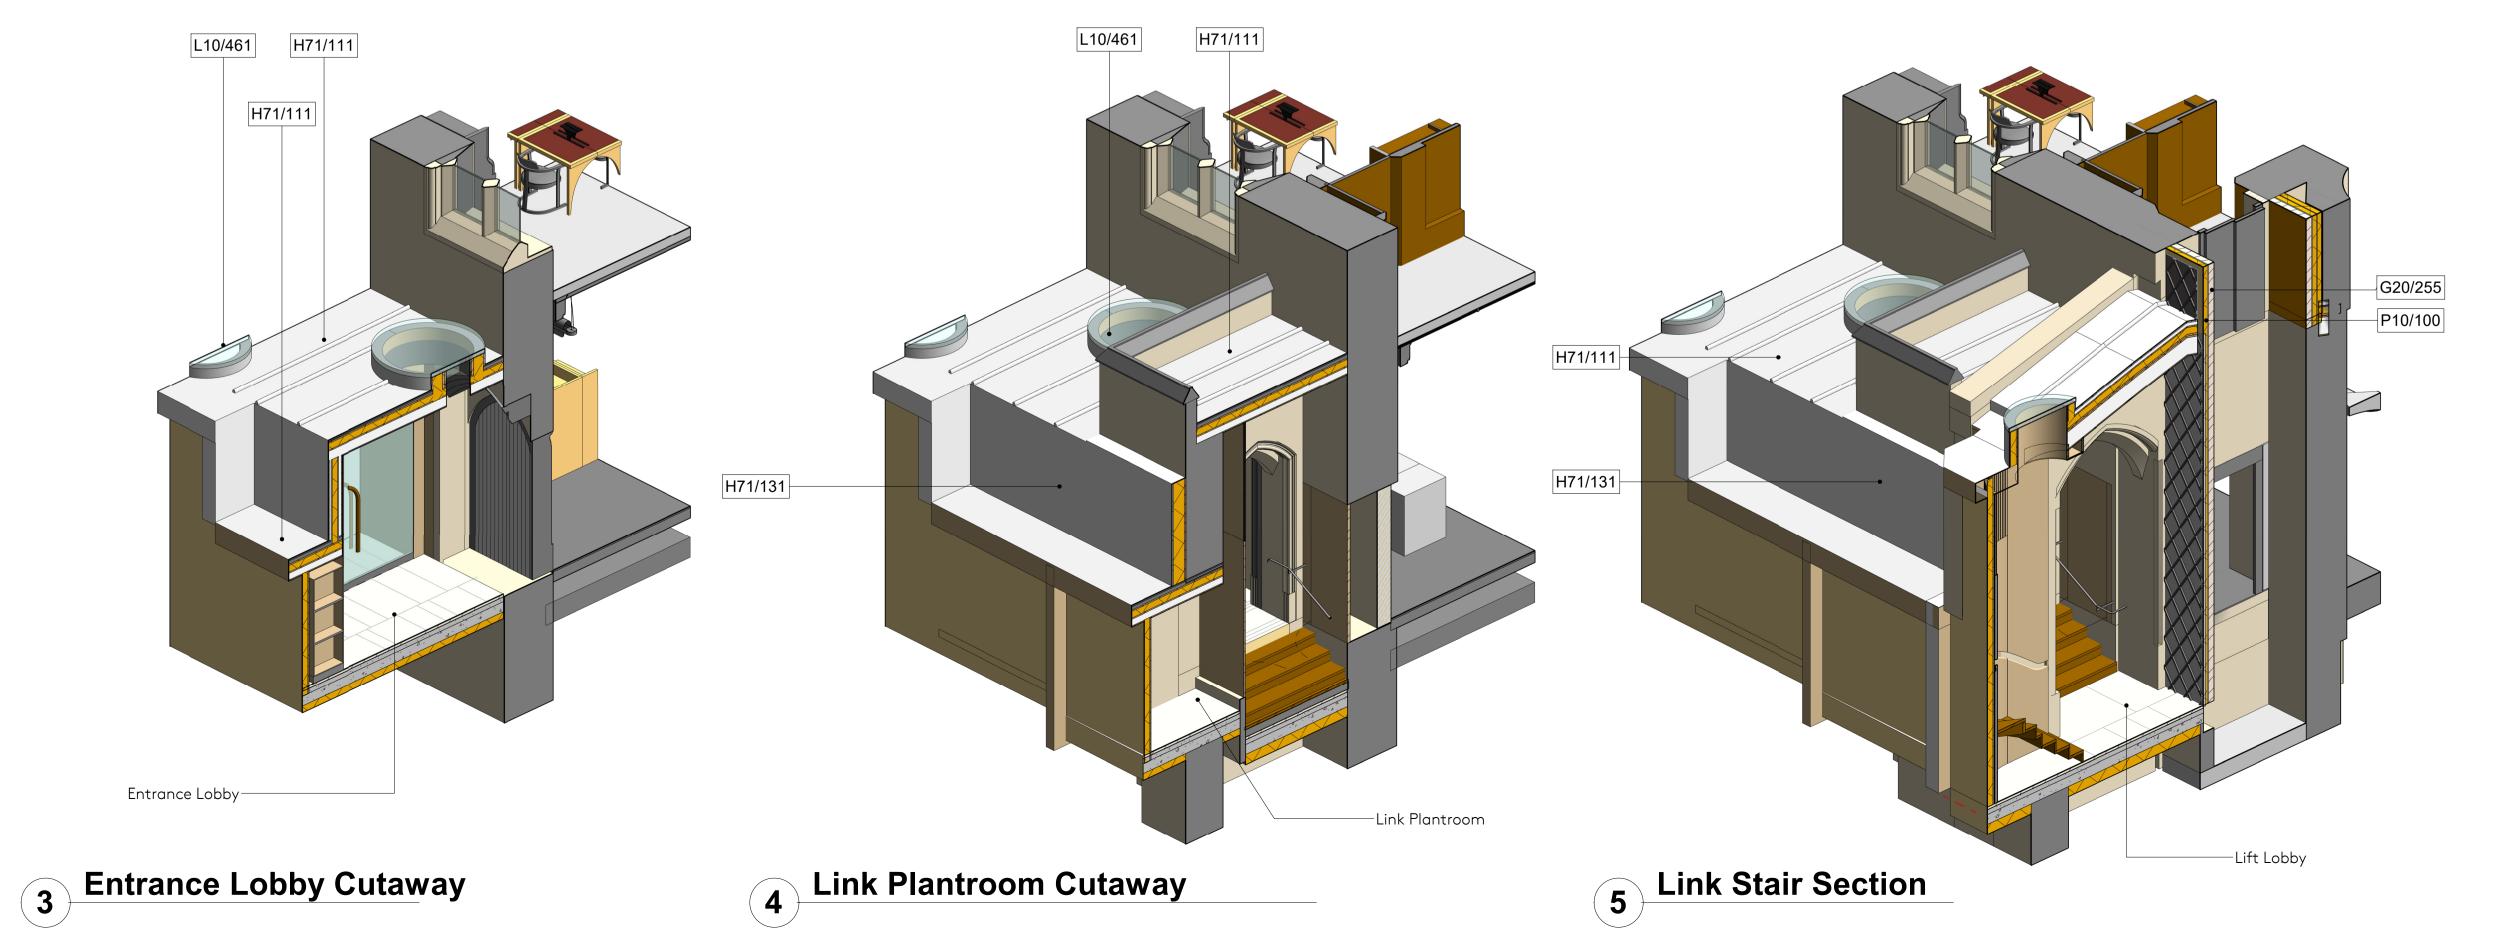

### REVISION SCHEDULE

P1 29/01/21	Planning Application	AA

Nex — 90-93 Cowcross St, Clerkenwell, London EC1M 6BF

e: office@nex-architecture.com t: +44 20 7183 0900

# — Exeter College Oxford Turl Street, Oxford, OX1 3DP

PROJECT: Exeter College - The Library Renewed

DRAWING:
Building Fabric 3d Cutaway Views

STATUS:	DATE:	DRAWN:	CHECKED:
Planning	29/01/21	JF	JF
SCALE:	DRAWING NO:		REVISION:
@ A1	098-Nex-PP-	3000	P1