



1 Ground/Lower Ground
1 : 20

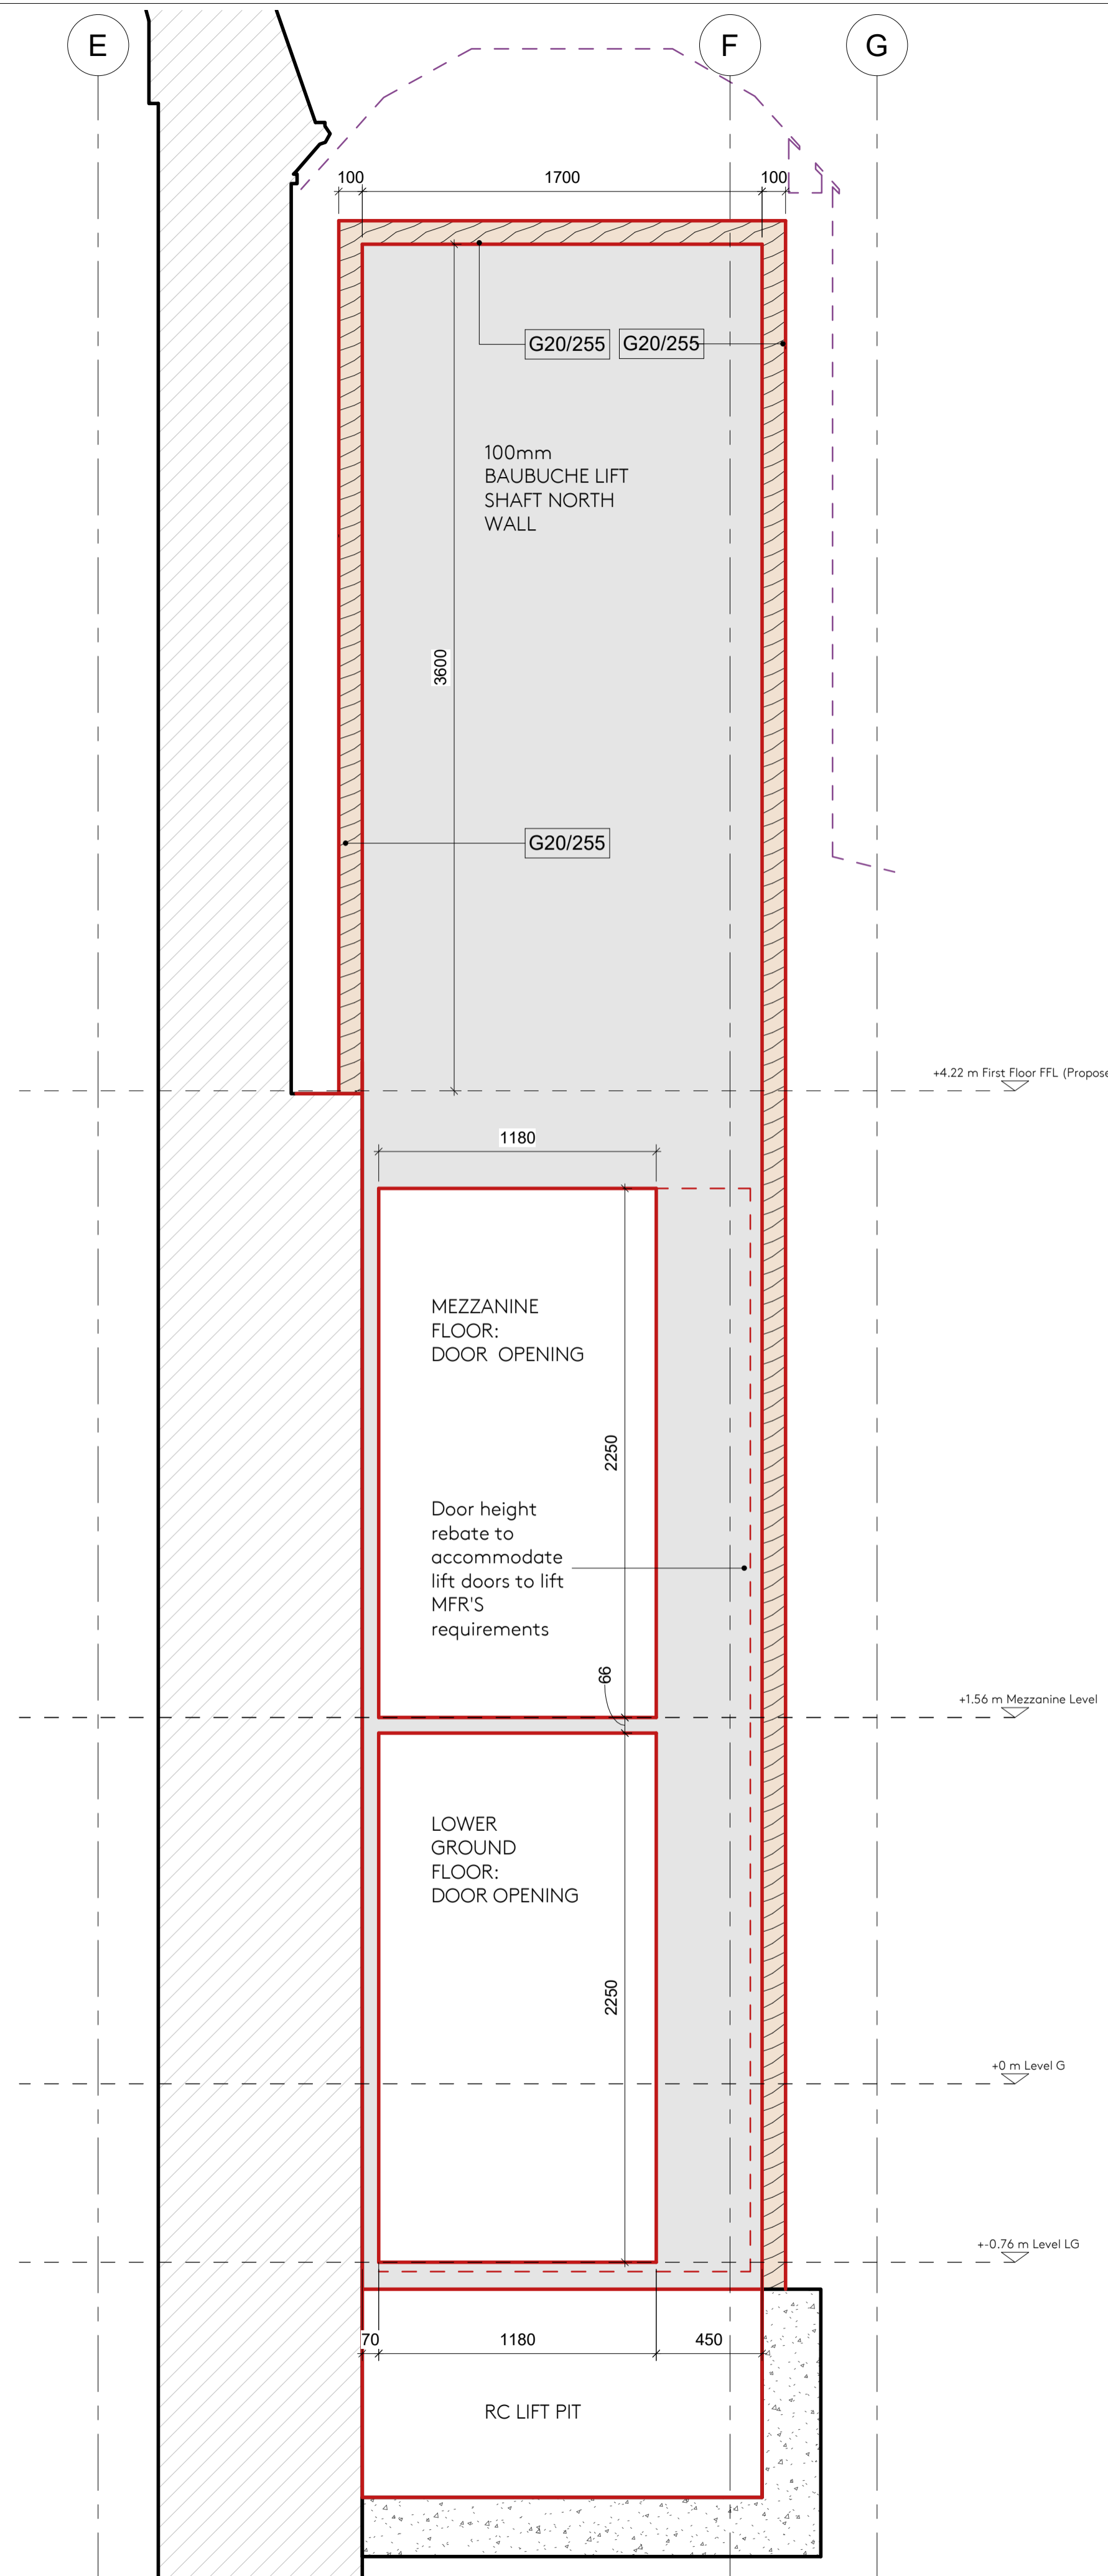

4 Lift Shaft Section Looking North 2d
1 : 20

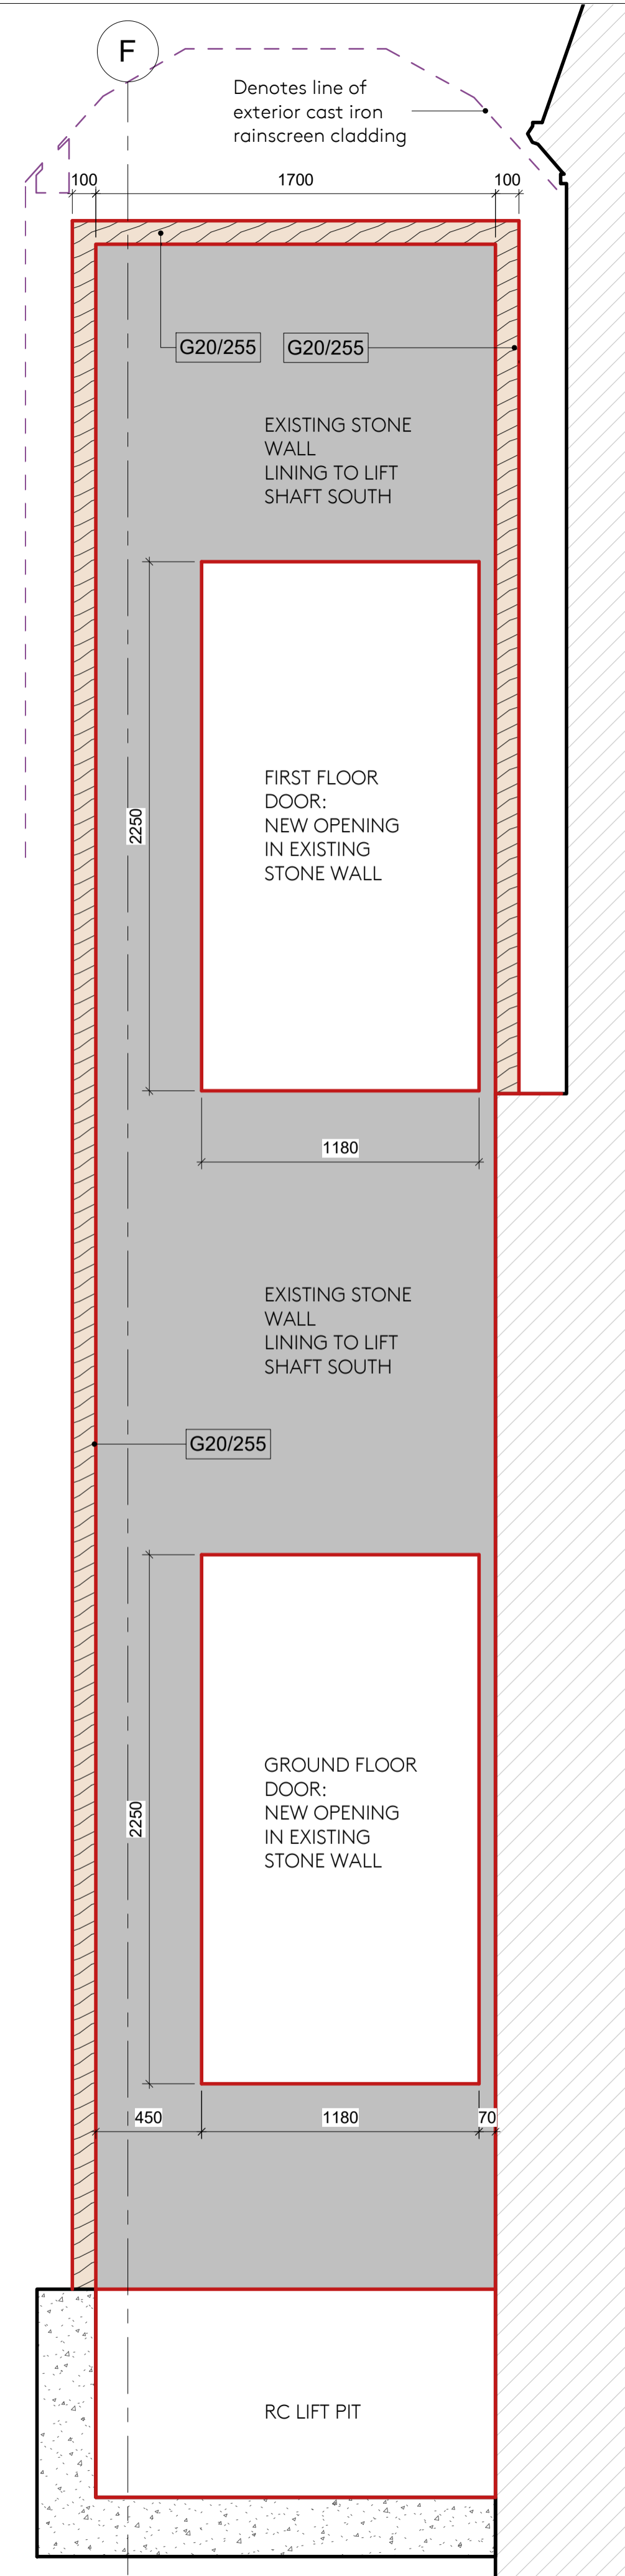

3 Lift Shaft Section Looking South 2d
1 : 20

GENERAL NOTES

DIMENSIONED DRAWINGS ONLY. DO NOT SCALE
ALL DIMENSIONS TO BE CHECKED PRIOR TO COMMENCEMENT OF ANY WORKS, AND / OR PREPARATION OF ANY SHOP DRAWINGS.
ALL DISCREPANCIES TO BE REPORTED TO THE ARCHITECT.
THIS DRAWING TO BE READ IN CONJUNCTION WITH ALL OTHER ARCHITECTS DRAWINGS AND SPECIFICATIONS AND OTHER CONSULTANTS INFORMATION ALL STRUCTURAL ELEMENTS TO BE CROSS CHECKED WITH ENGINEERS DOCUMENTS

NOTES

THERMAL INSULATION AND CAST IRON CLADDING OMITTED FOR CLARITY

Stage-3 Indicative Spec Notes	
Key Value	Indicative Specification
G20/255	100mm tk Pollmeier Baubuche Laminated Beech Structural Panel

REVISION SCHEDULE

REVISION	DATE	DESCRIPTION	ISSUED BY
P1	29/01/21	Planning Application	AA

Nex —

90-93 Cowcross St, Clerkenwell, London EC1M 6BF

e: office@nex-architecture.com
t: +44 20 7183 0900

— Exeter College Oxford
Turf Street, Oxford, OX1 3DP

PROJECT:
Exeter College - The Library Renewed

DRAWING:
Baubuche Lift Shaft Geometry

STATUS: Planning	DATE: 29/01/21	DRAWN: JF	CHECKED: JF
SCALE: 1 : 20 @ A1	DRAWING NO: 098-Nex- PP-	3395	REVISION: P1

