


NOTES

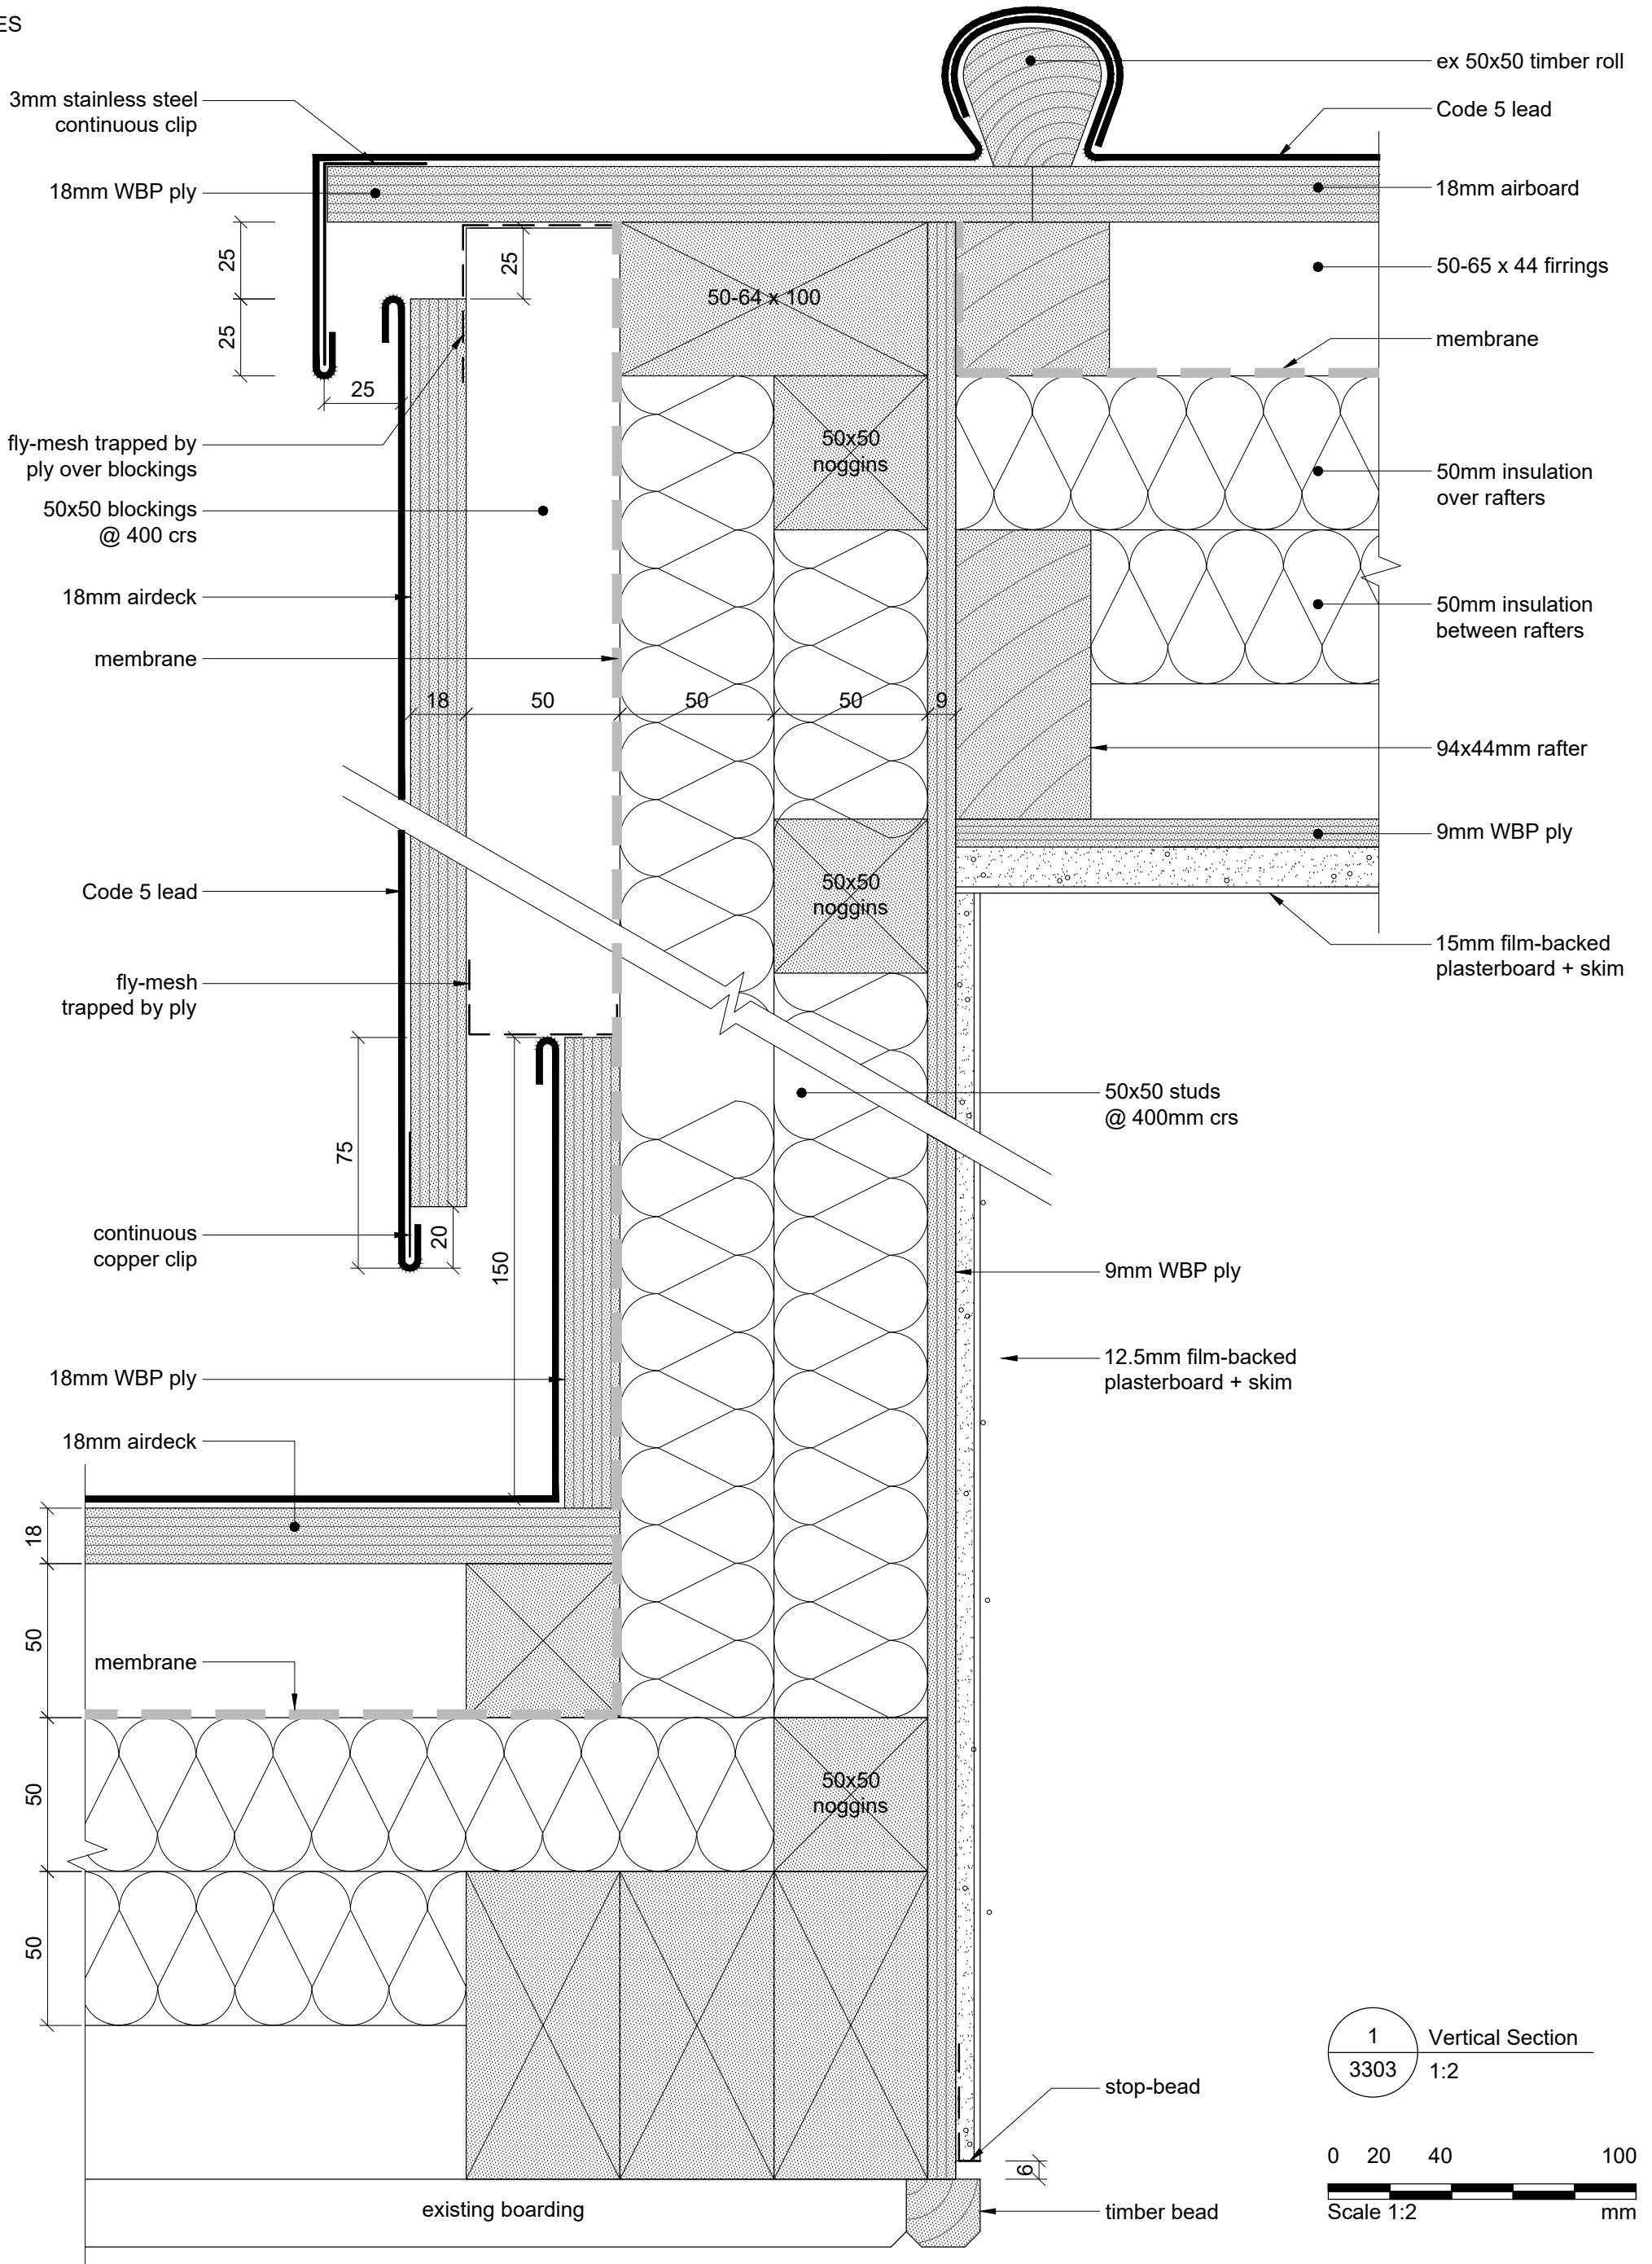

1 Vertical Section
3303 1:2



Notes
 1. Any dwg format drawing is to be read in conjunction with and at the scale of the accompanying pdf.
 2. Where colours other than black or grey are used, the drawing must be plotted in colour.
 3. For status 'C' (Construction) drawings all dimensions are to be checked on site by the contractor, scaling is for Local Authority purposes only.
 4. Unless otherwise indicated, all dimensions are in millimeters.
 5. All information on this drawing is to be read in conjunction with the relevant Donald Insall Associates specification and trade contractors' drawings and information by specialists.
 6. In the event of any discrepancy, please contact us immediately.
 7. This drawing may contain survey information by others and is to be used solely for the purposes for which it was issued.
 8. These are uncontrolled documents issued for information purposes only. If you have any queries regarding the drawings, please contact DIA immediately.
 9. Please note DIA cannot be held responsible for any errors arising from changes made to an uncontrolled dwg file.

Drawing Status				
F	Feasibility			
S	Sketch Design			
P	Planning			
B	Building Control			
D	Design Development			
M	Measurement			
T	Tender			
C	Construction			
R	Record			
0	XX-XX-20	SXD	LSB	Initial Issue
Rev	Date	Dwn	Auth	Revision

Donald Insall Associates
 Chartered Architects and Historic Building Consultants
 2 Queen's Parade
 Bath BA1 2NJ
 (+44) 01225 469 898
 bath@insall-architects.co.uk

Exeter College Library, Oxford

Project	EXCO.01	No	3303
Scale (A3)	1:2	Status	P
		Revision	0

Roof Details
 Annexe Rooflight, Vertical Section