


PROJECT  
amendment to roofline  
of permission 18/02714/FUL

CLIENT  
Mr F Ghulam,  
6 Staunton Road,  
Oxford  
OX3 7TJ

DRAWN BY  
James Driscoll  
17.02.21  
DRAWING NUMBER  
ghulam5.3.1  
SCALE - 1:100

THE ONE-STOP PLANNING SERVICE  
18 Dearlove Close,  
Abingdon  
OX14 1LP  
Tel - 07846 962 886

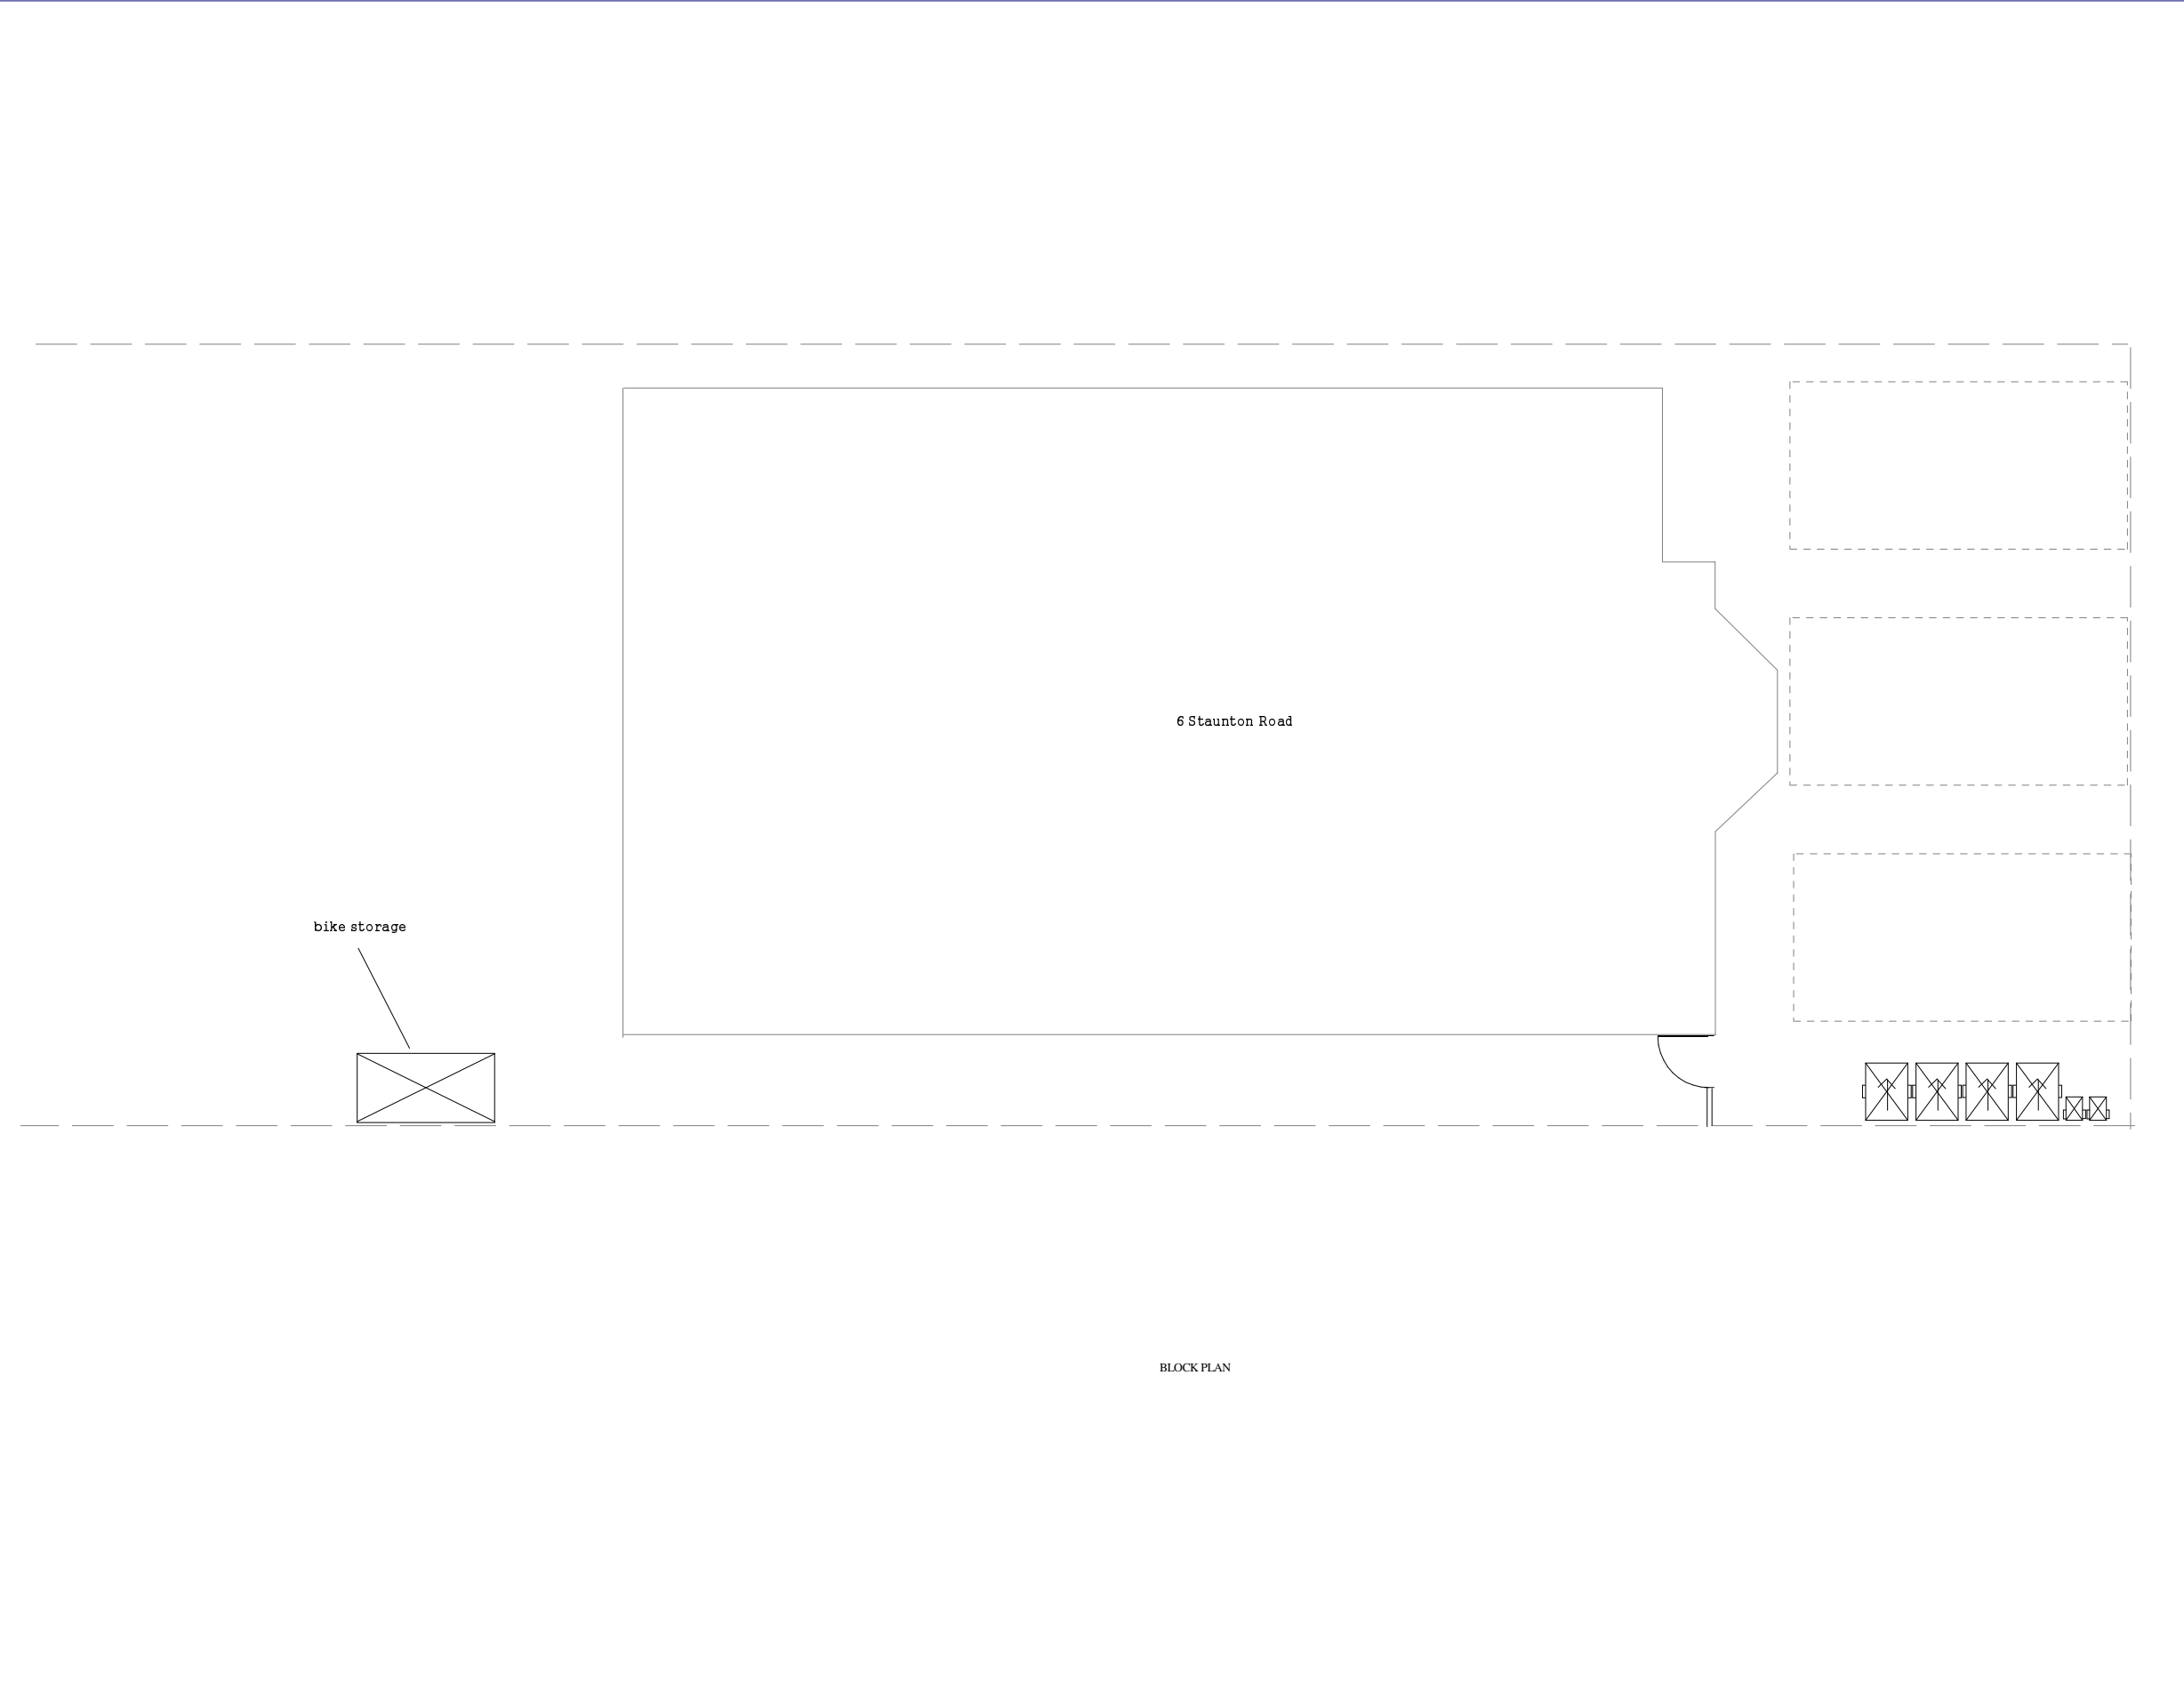

BLOCK PLAN