


- MATERIALS LEGEND**
- a - existing brickwork
 - b - existing slate
 - c - painted timber glazing
 - d - painted stone detailing
 - e - standing seam metal cladding
 - f - silicon based through coloured render

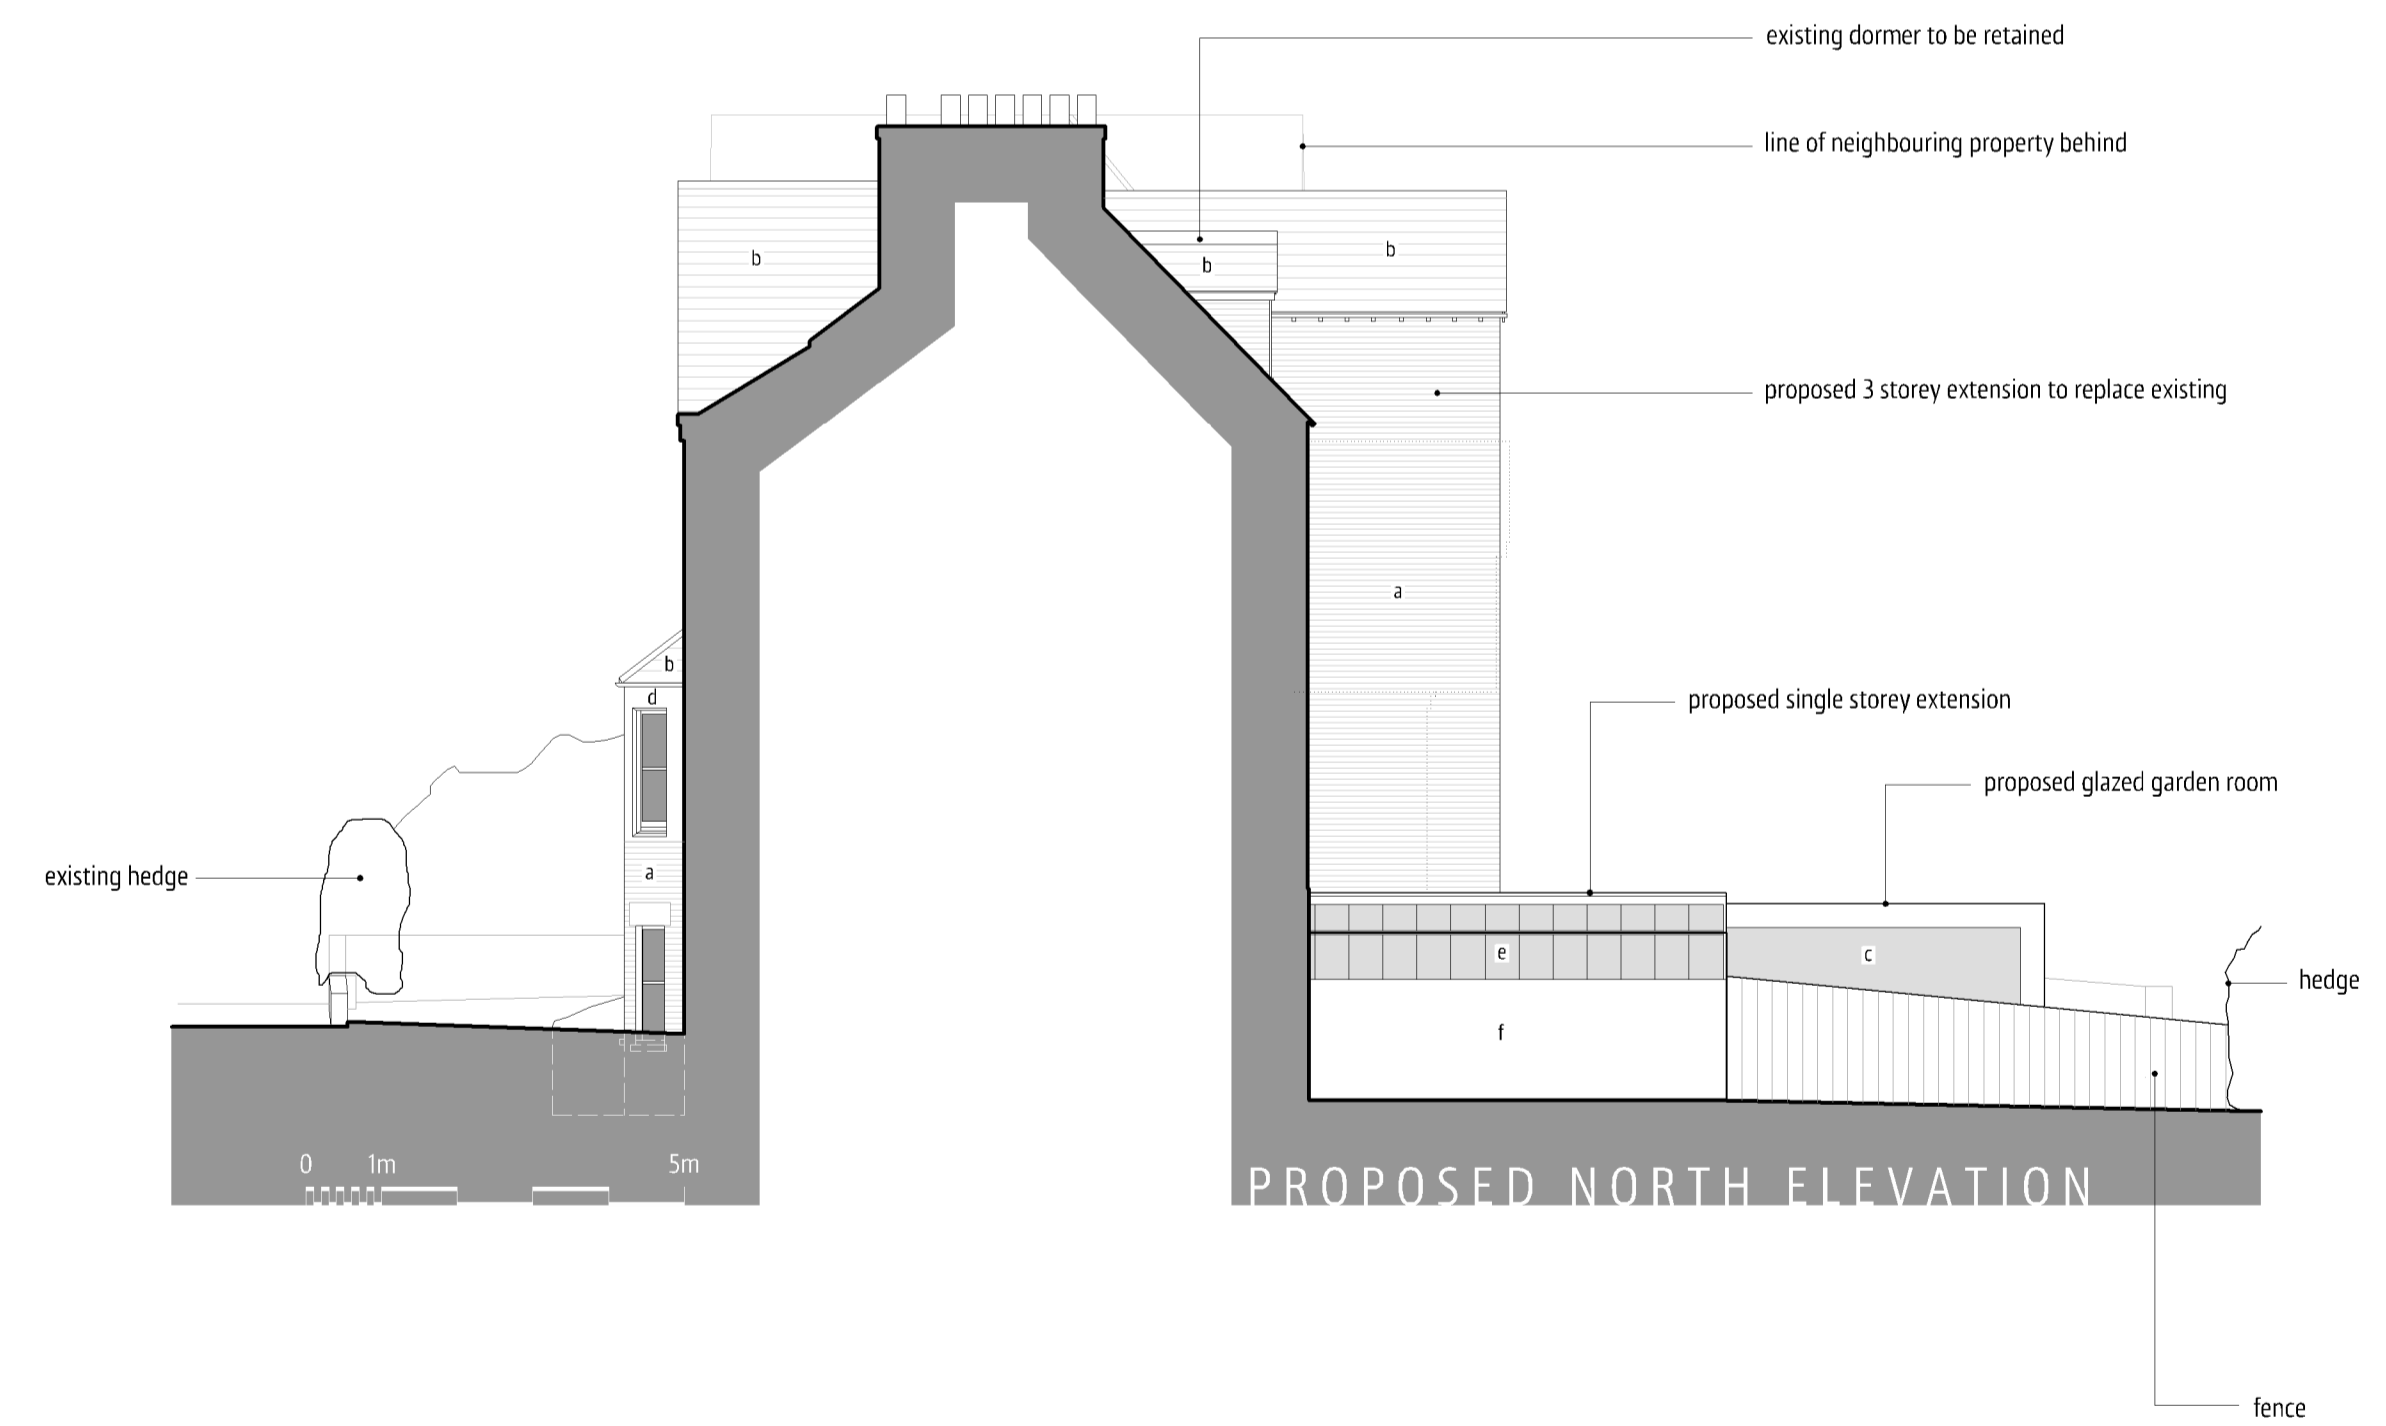

Appledown
31 Garston Lane
Wantage
OXON | OX12 7AR

T 01235 760693
E info@allistergodfrey.com
W www.allistergodfrey.com

**ALLISTER
GODFREY**
architects

FOR PLANNING

client
MR & MRS T BURTON
project
PROPOSED REAR EXTENSIONS AND INTERNAL ALTERATIONS
77 KINGSTON ROAD, OXFORD
drawing
PROPOSED ELEVATIONS

date
11/02/21
project
scale
1:100 @ A1
drawing no.
239-P2
drawn
MLE
rev
A

all dimensions must be checked on site and not scaled from this drawing - refer any discrepancies to project architect for use in precise named location only drawing remains copyright of the author

revision notes
A 18/02/21 additional scale bars added