



**SITE LOCATION PLAN
SCALE 1:1250**

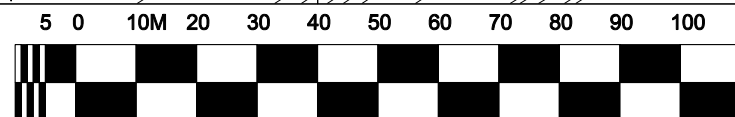

SCALE BAR 1:1250

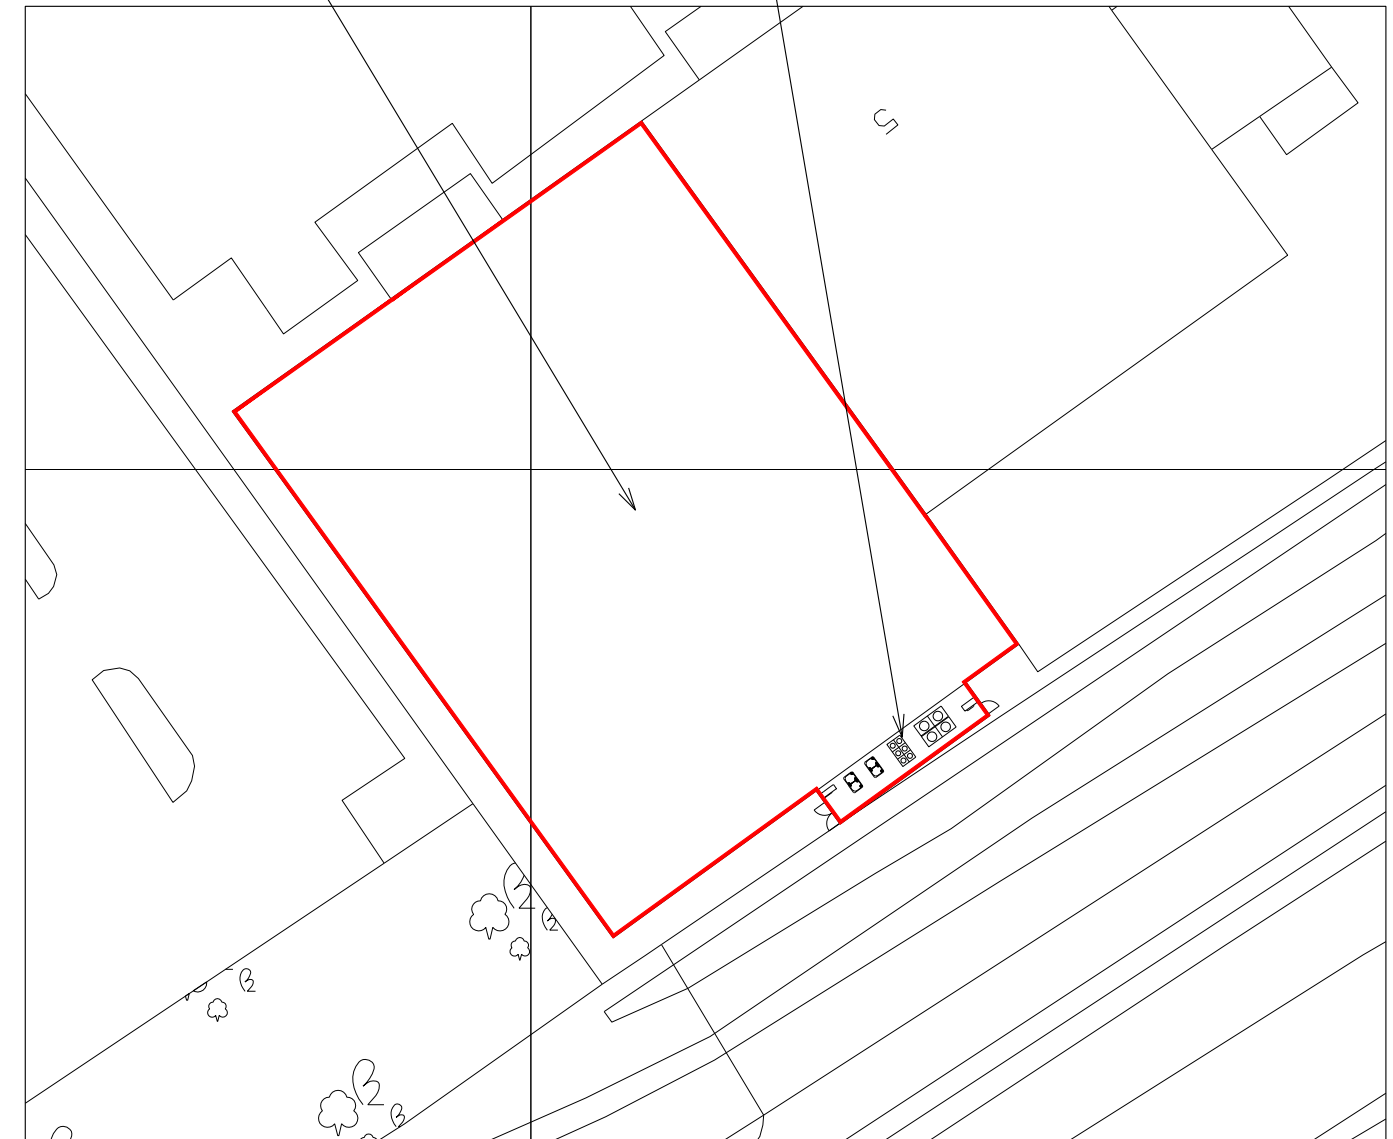


**BLOCK PLAN
SCALE 1:500**



SCALE BAR 1:500

Site

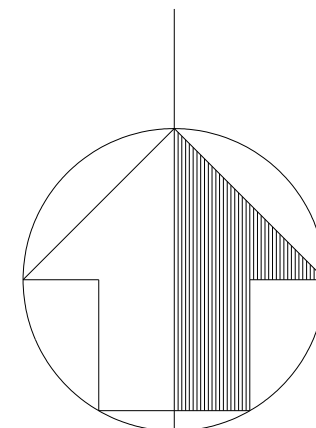

NORTH

Second Avenue
Deeside Industrial Park
Deeside
Flintshire
CH5 2NW

Tel: (0)1244 830100
Fax: (0)1244 814531

Indicates plant compound -
refer to M&E drawing

DWG NO. ICE571-OXFORD-SP01	SHEET NO.	REV.
PROJECT OXFORD	STORE NO.	
ADDRESS UNIT 1 OXFORD SHOPPING PARK, AMBASSADOR AVENUE, OXFORD. OX4 6XJ		
TITLE BLOCK & SITE LOCATION PLAN - AC PLANT		
DATE 11.02.21	SCALE 1:500/1250 @ A3	
DRAWN RRDS	CHECKED	

