

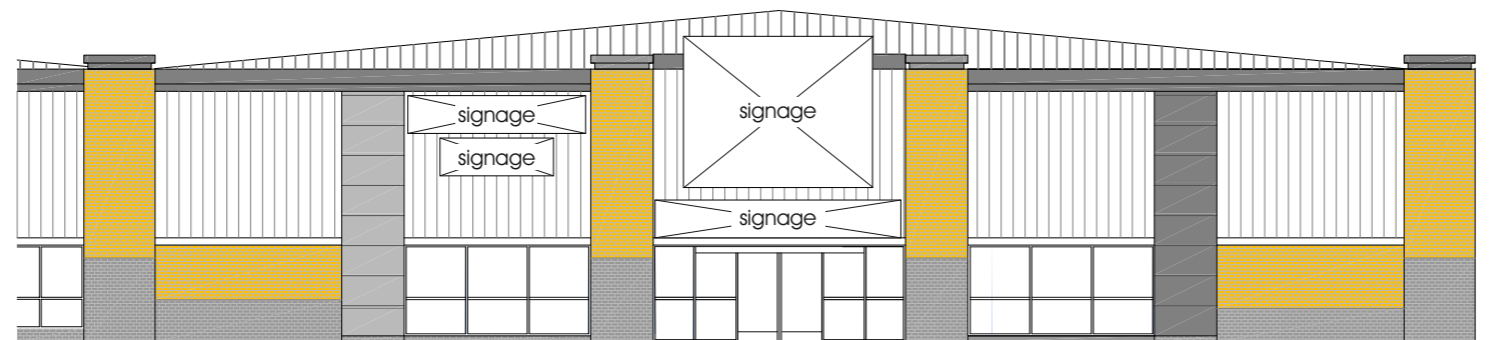


# EXISTING ELEVATIONS

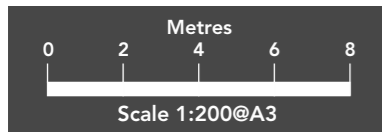

Front Elevation to Car Park - 1:200

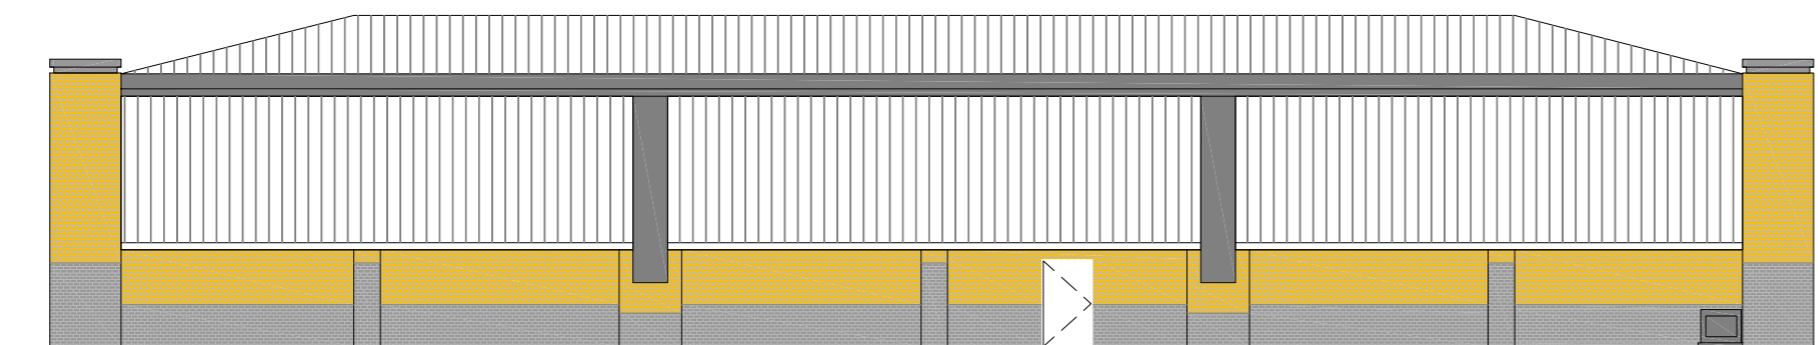

Side Elevation - 1:200

Office:

Copyright:

Client:

Job Number & Site: Date:

Scale:

Notes:



Unit 3-4 Arden Park, Arden Road,  
Frankley, Birmingham, B45 0JA.  
T +44 (0) 121 4577715  
F +44 (0) 121 4539355  
www.blazesigns.co.uk

DRAWING SHOWN FOR VISUAL PURPOSES ONLY. ACTUAL SIGNAGE CONSTRUCTION (MANUFACTURE, MATERIALS & TECHNIQUES) MAY DIFFER TO THOSE SHOWN & ARE SUBJECT TO FINAL SITE CONDITIONS  
BLAZE STANDARD PAINT FINISH IS 60% SEMI GLOSS.  
CLIENT TO ADVISE PRIOR TO APPROVAL IF ANY SPECIAL FINISHES ARE REQUIRED

© THE COPYRIGHT OF THIS DRAWING IS OWNED BY BLAZE SIGNS LIMITED AND IS NOT TO BE DISCLOSED TO OTHER PERSONS OR TO BE USED FOR MANUFACTURING PURPOSES WITHOUT PERMISSION.



**132198**  
**OXFORD**

08/02/21

1:200 @ A3

COLOUR REF:	RAL	COLOUR REF:	PANTONE
	3020		<input type="checkbox"/>
	7015		<input type="checkbox"/>
			<input type="checkbox"/>