





EXISTING FRONT  
ELEVATION 1:100

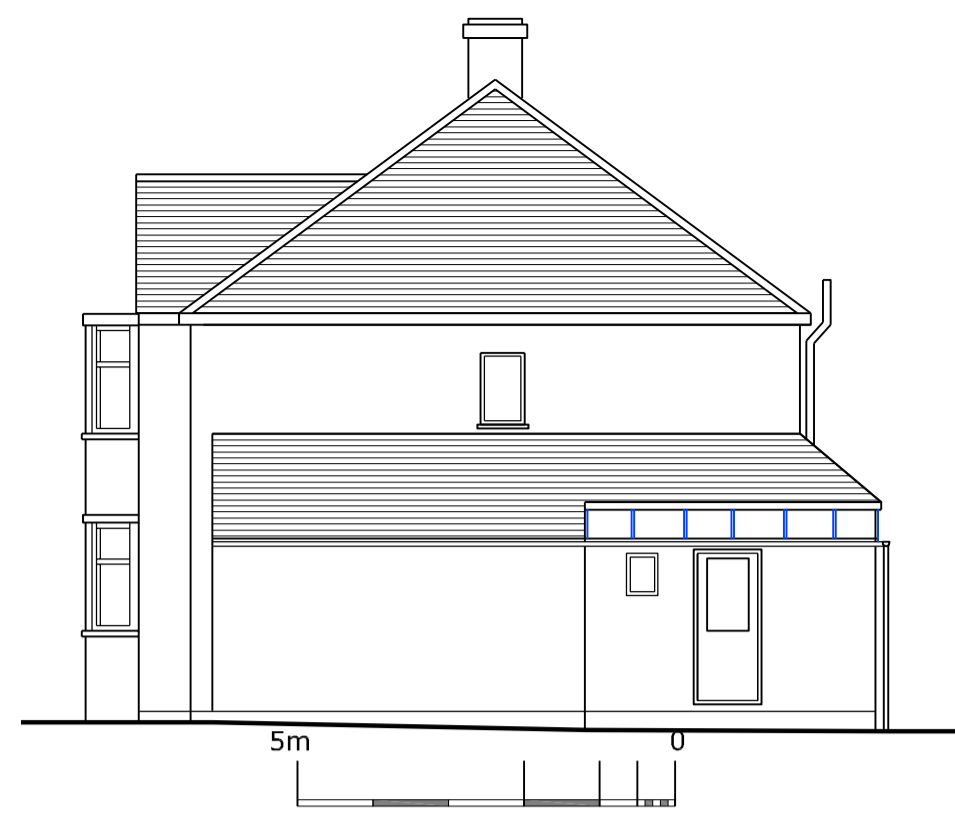


EXISTING SIDE  
ELEVATION 1:100



EXISTING REAR  
ELEVATION 1:100

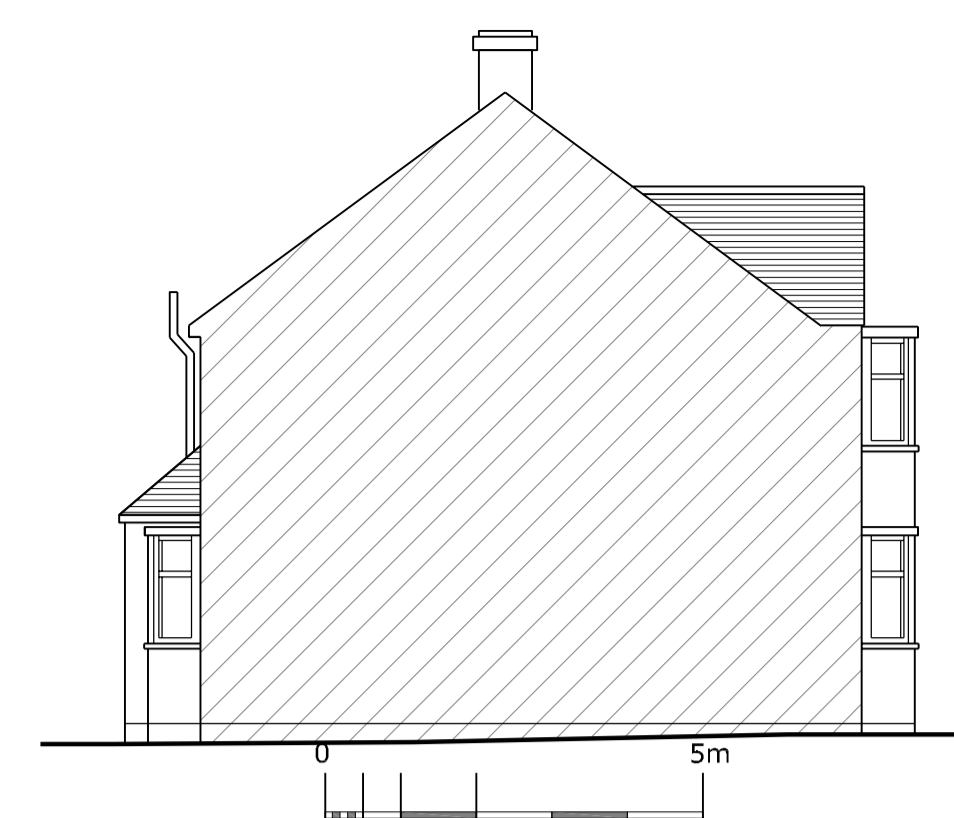

EXISTING SOUTH EAST  
ELEVATION 1:100

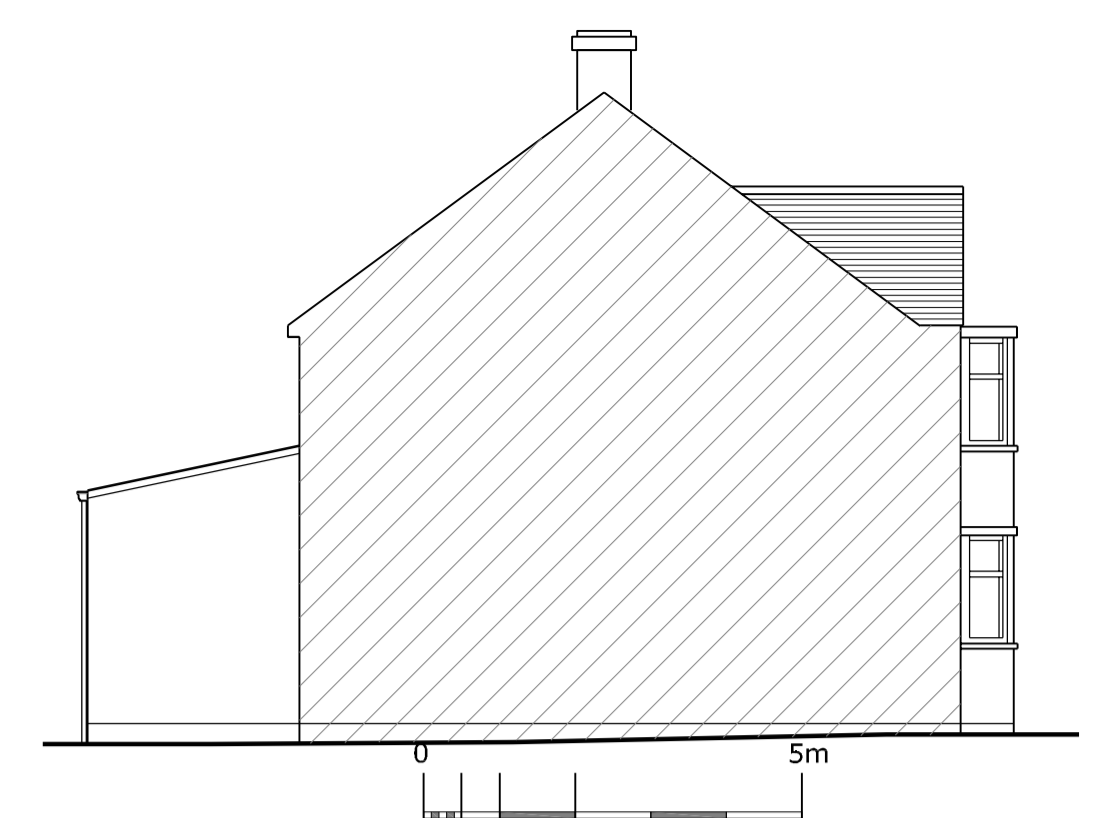

PROPOSED SOUTH EAST  
ELEVATION 1:100




PROPOSED FRONT  
ELEVATION 1:50



PROPOSED SIDE  
ELEVATION 1:50



PROPOSED REAR  
ELEVATION 1:50

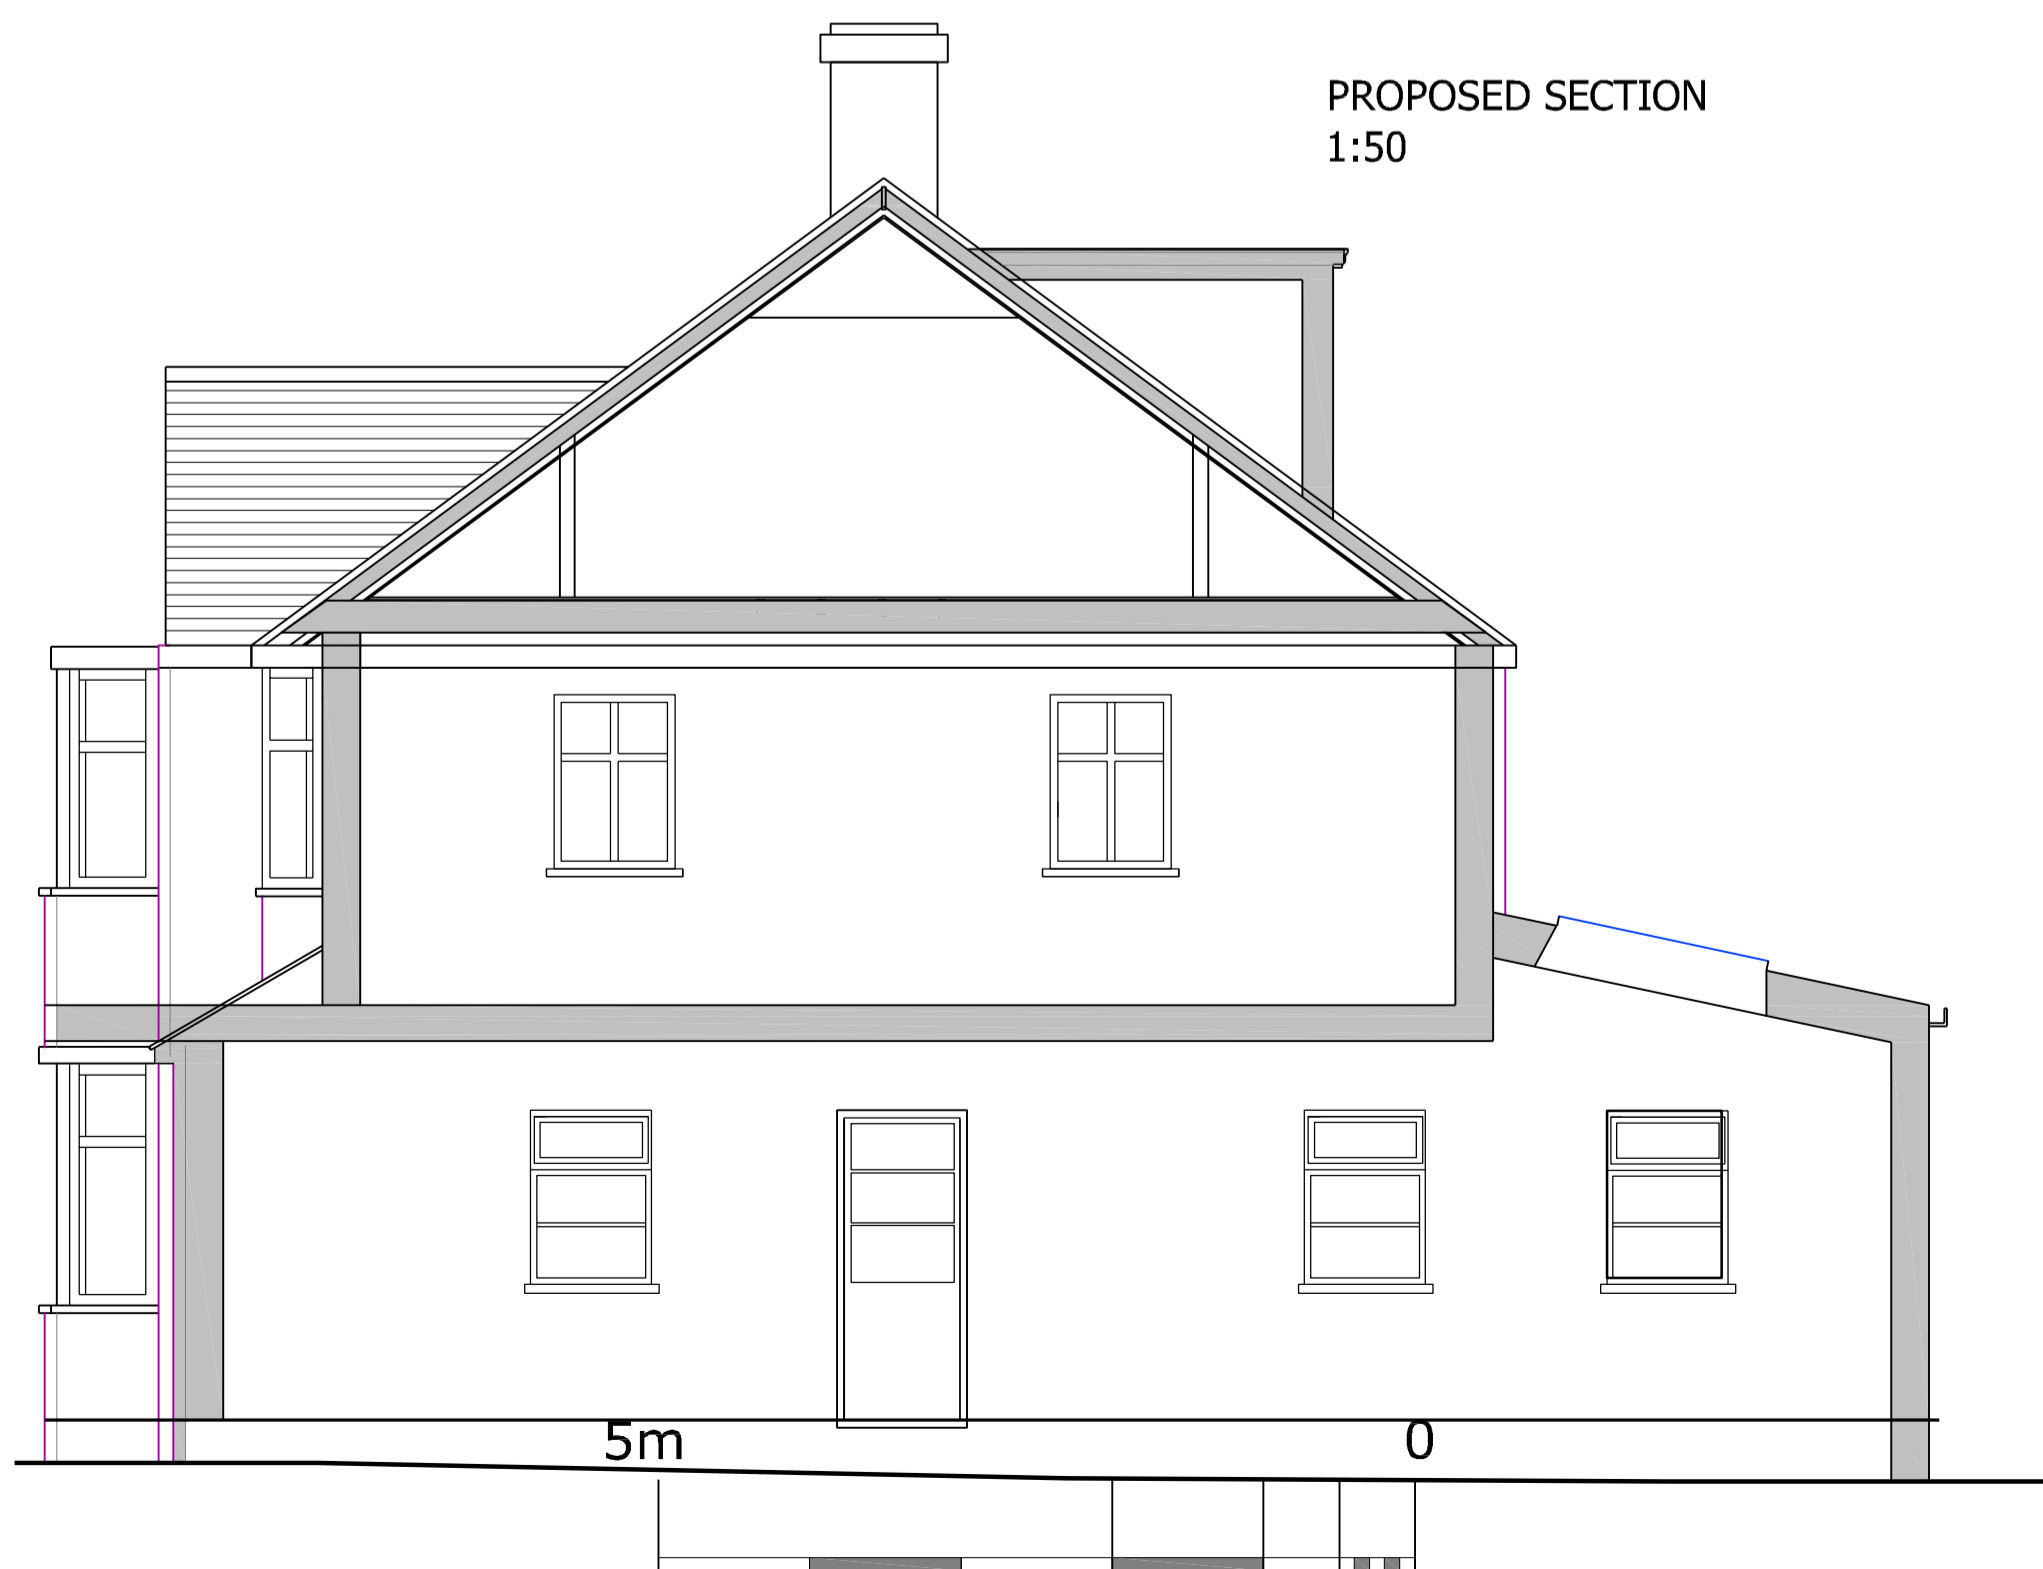

PROPOSED SECTION  
1:50



BLOCK PLAN 1 : 200



LOCATION PLAN 1 : 1250

<b>HESS-KINCAID-LEACH</b> Architects	
WEST WALES OFFICE GLANRHYD, LLANFAIR CLYDGAU, LAMPETER CEREDIGION, SA48 8LJ T/FX: 01570 493408/493695 e: hess@hess-kincaid.co.uk e: kincaid@hess-kincaid.co.uk w: www.hess-kincaid.co.uk	OXFORD OFFICE 39 RADCLIFFE ROAD OXFORD, OX4 4BX T/FX: 01865 249691 pleach@hesskincaidleach.co.uk www.hess-kincaid.co.uk
PROJECT TITLE ALTERATIONS TO 79 STAUNTON ROAD	PROJECT NO.
CLIENT MR AND MRS PEARSON	SCALE
DRAWN BY PVL	DATE CREATED
REVIEWED BY	DRAWING NO. P 02
DATE	REVISION

